



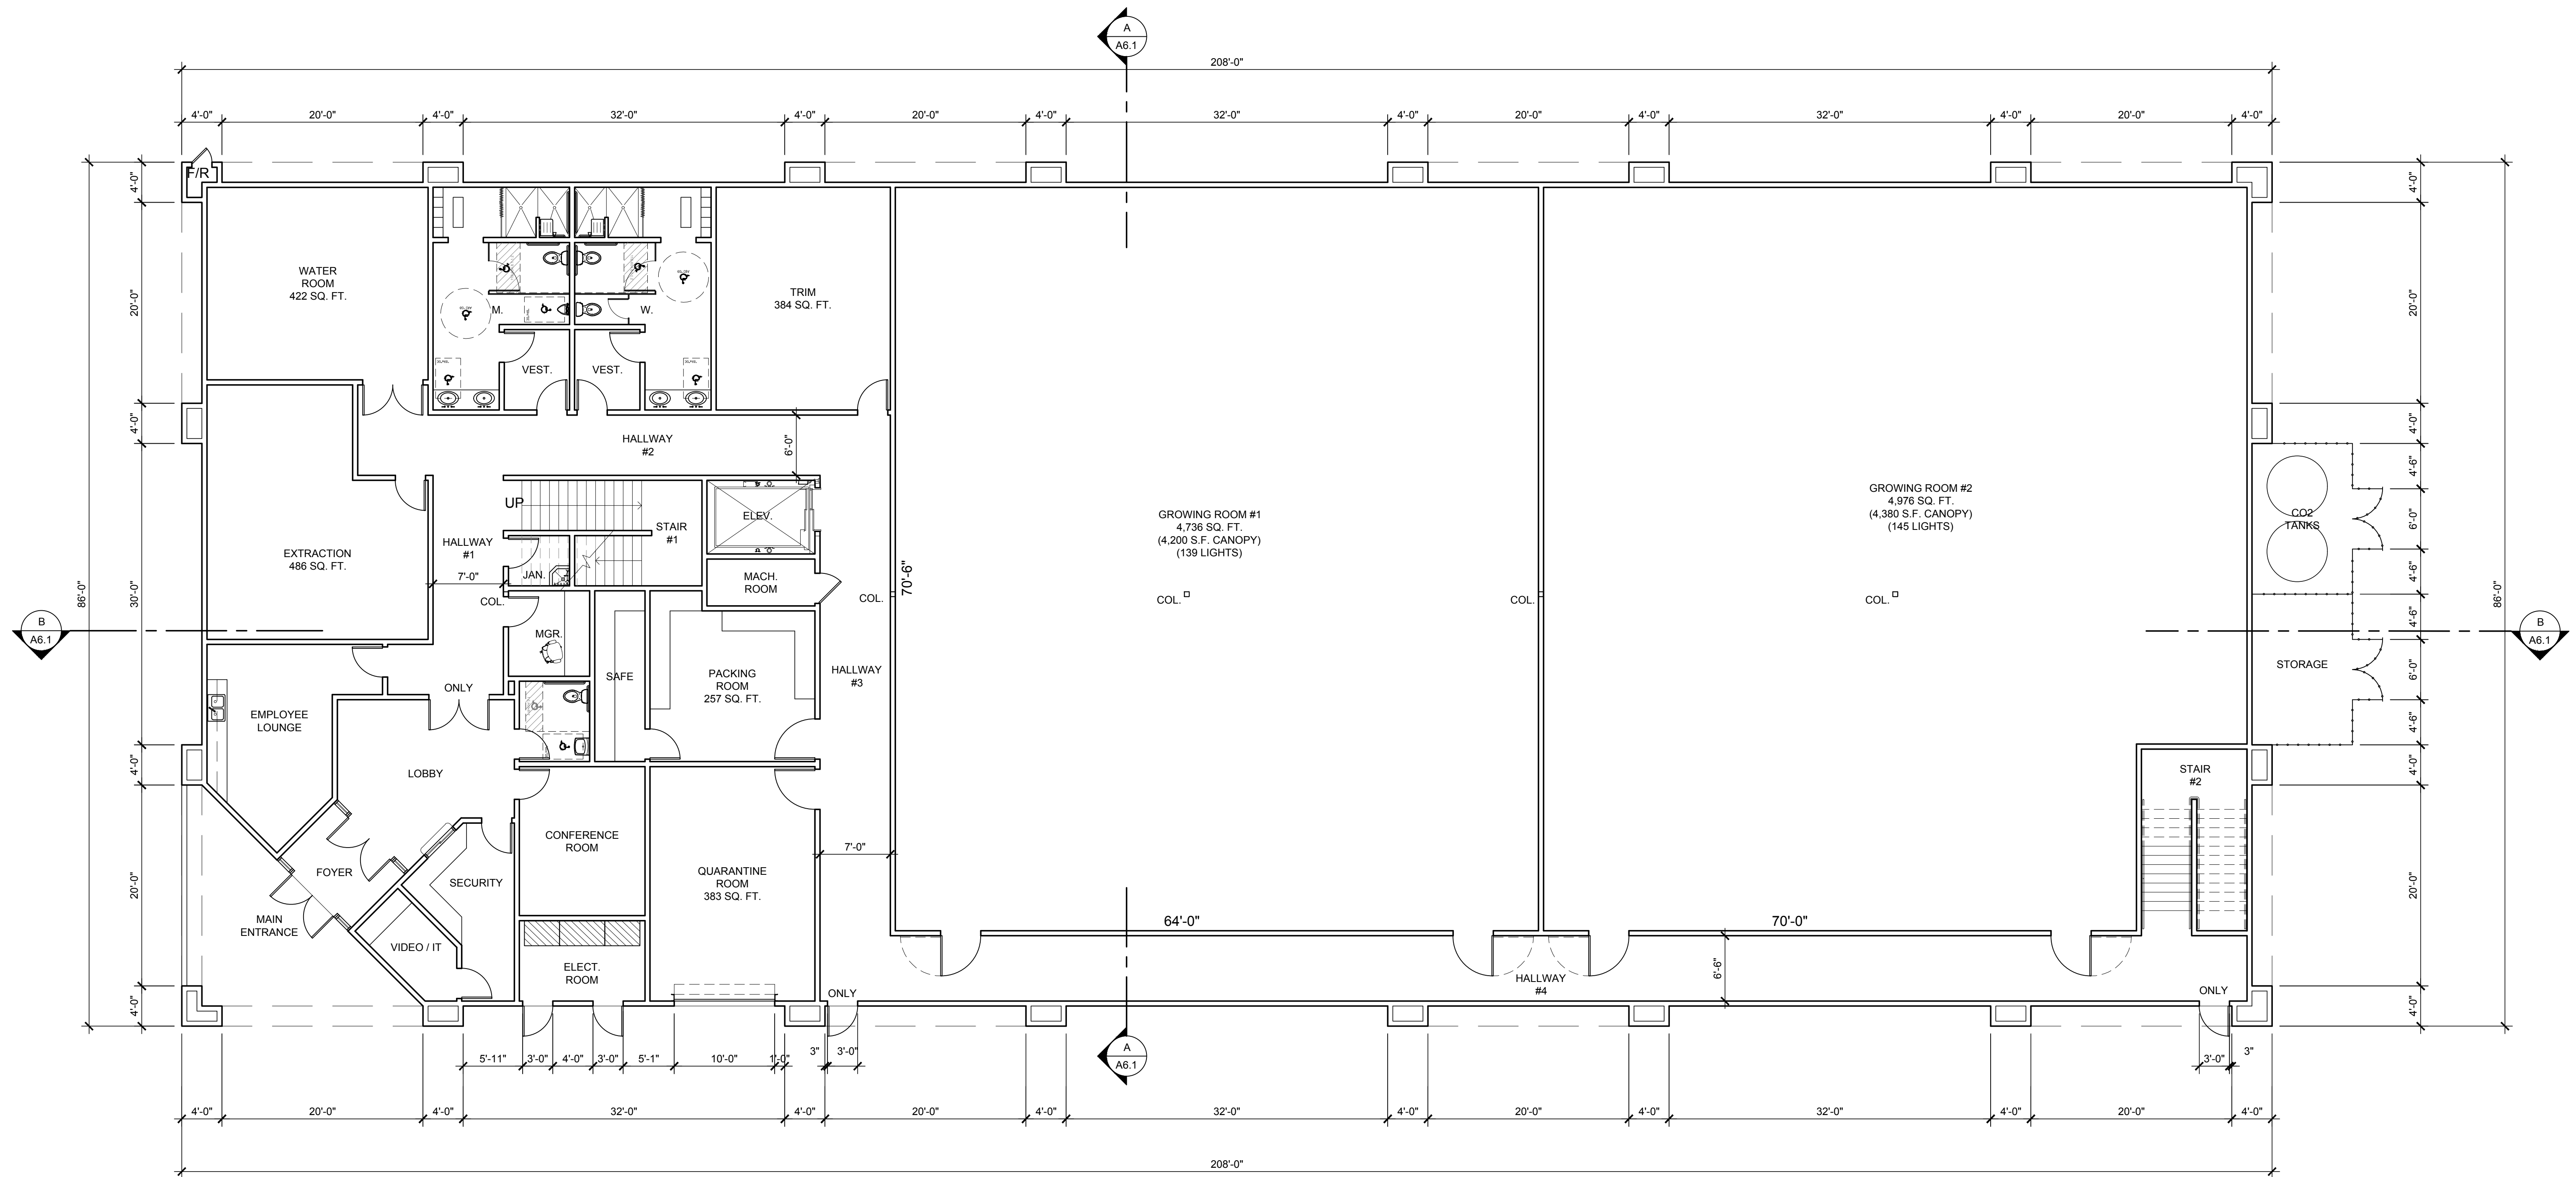


1ST FLOOR PLAN
SCALE: 1/8" = 1'-0"

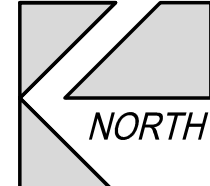

NO.	REVISIONS	DATE

INSTRUMENTS OF SERVICE.
THESE DRAWINGS ARE AN
INSTRUMENT OF SERVICE AND
REMAIN THE PROPERTY OF
PEARSON ARCHITECTS, INC.
THEY ARE NOT TO BE REPRODUCED,
OR ALTERED, DISCLOSED OR
ASSIGNED TO ANY THIRD PARTY
WITHOUT THE EXPRESS WRITTEN
PERMISSION OF
PEARSON ARCHITECTS, INC.

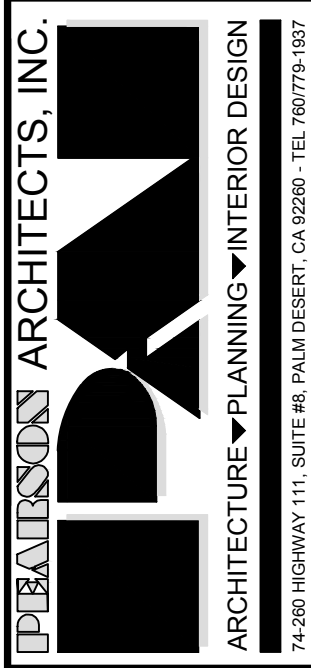

1ST FLOOR PLAN

NEW CULTIVATION FACILITY AT:
SAN JACINTO II
SAN JACINTO LANE
DESERT HOT SPRINGS, CA 92240

Plot Date:	11/27/17
Scale:	AS NOTED
Drawn:	GUSRAYA
Job:	

Sheet:
A2.0