
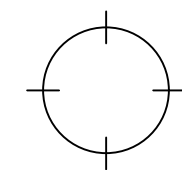


FILE NAME: X:\projects\018 San Jacinto\BSC2\A2.1\0205.00.dwg


DATE/TIME: Nov 17, 2017 - 8:13am

USER: guspa

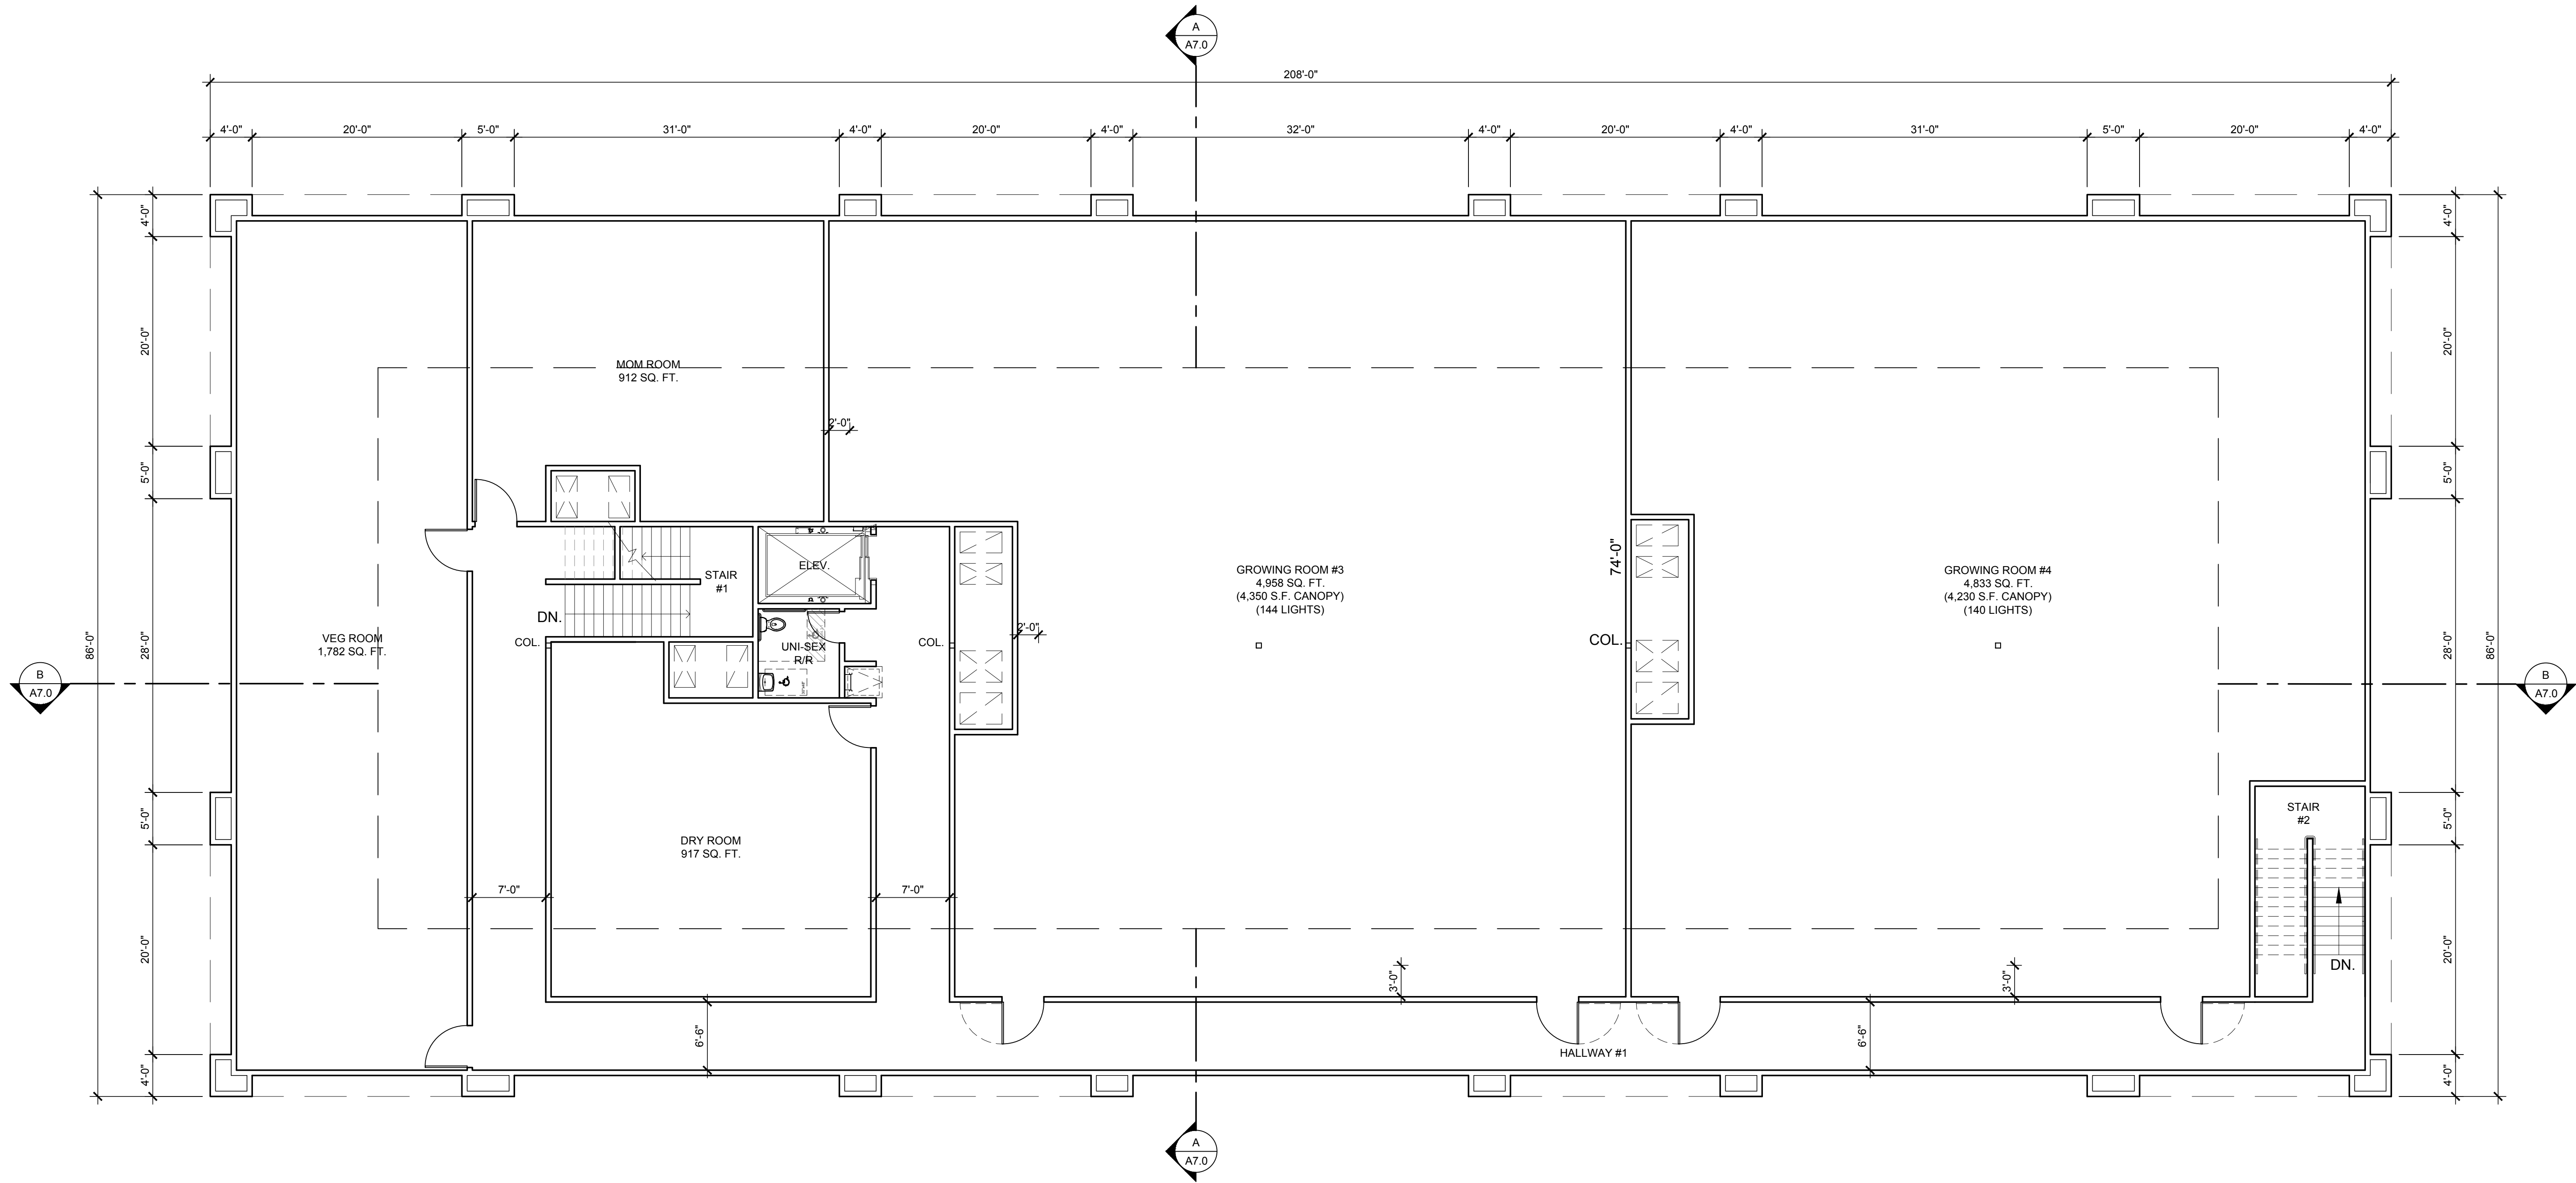


2ND FLOOR PLAN

SCALE: 1/8" = 1'-0"

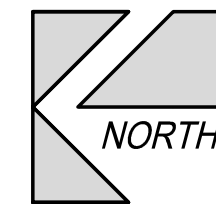

NO.	REVISIONS	DATE

INSTRUCTIONS OF SERVICE:
THESE DRAWINGS ARE AN
OFFERING OF SERVICE AND
DO NOT CONSTITUTE A
WARRANTY. THE CLIENT
ACKNOWLEDGES THAT THE
DESIGN AND CONSTRUCTION
OF ANY PROJECT INVOLVED
HEREIN IS SUBJECT TO THE
PERMISSION OF
PEARSON ARCHITECTS, INC.

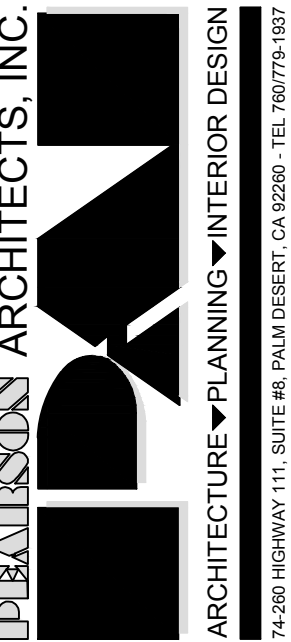

2ND FLOOR PLAN

NEW CULTIVATION FACILITY AT:
SAN JACINTO II
SAN JACINTO LANE
DESERT HOT SPRINGS, CA 92240

Plot Date: 11/27/17
Scale: AS NOTED
Drawn: GUSRAYA
Job:

Sheet:
A2.1