




 EAST ELEVATION
SCALE: 1/8" = 1'-0"

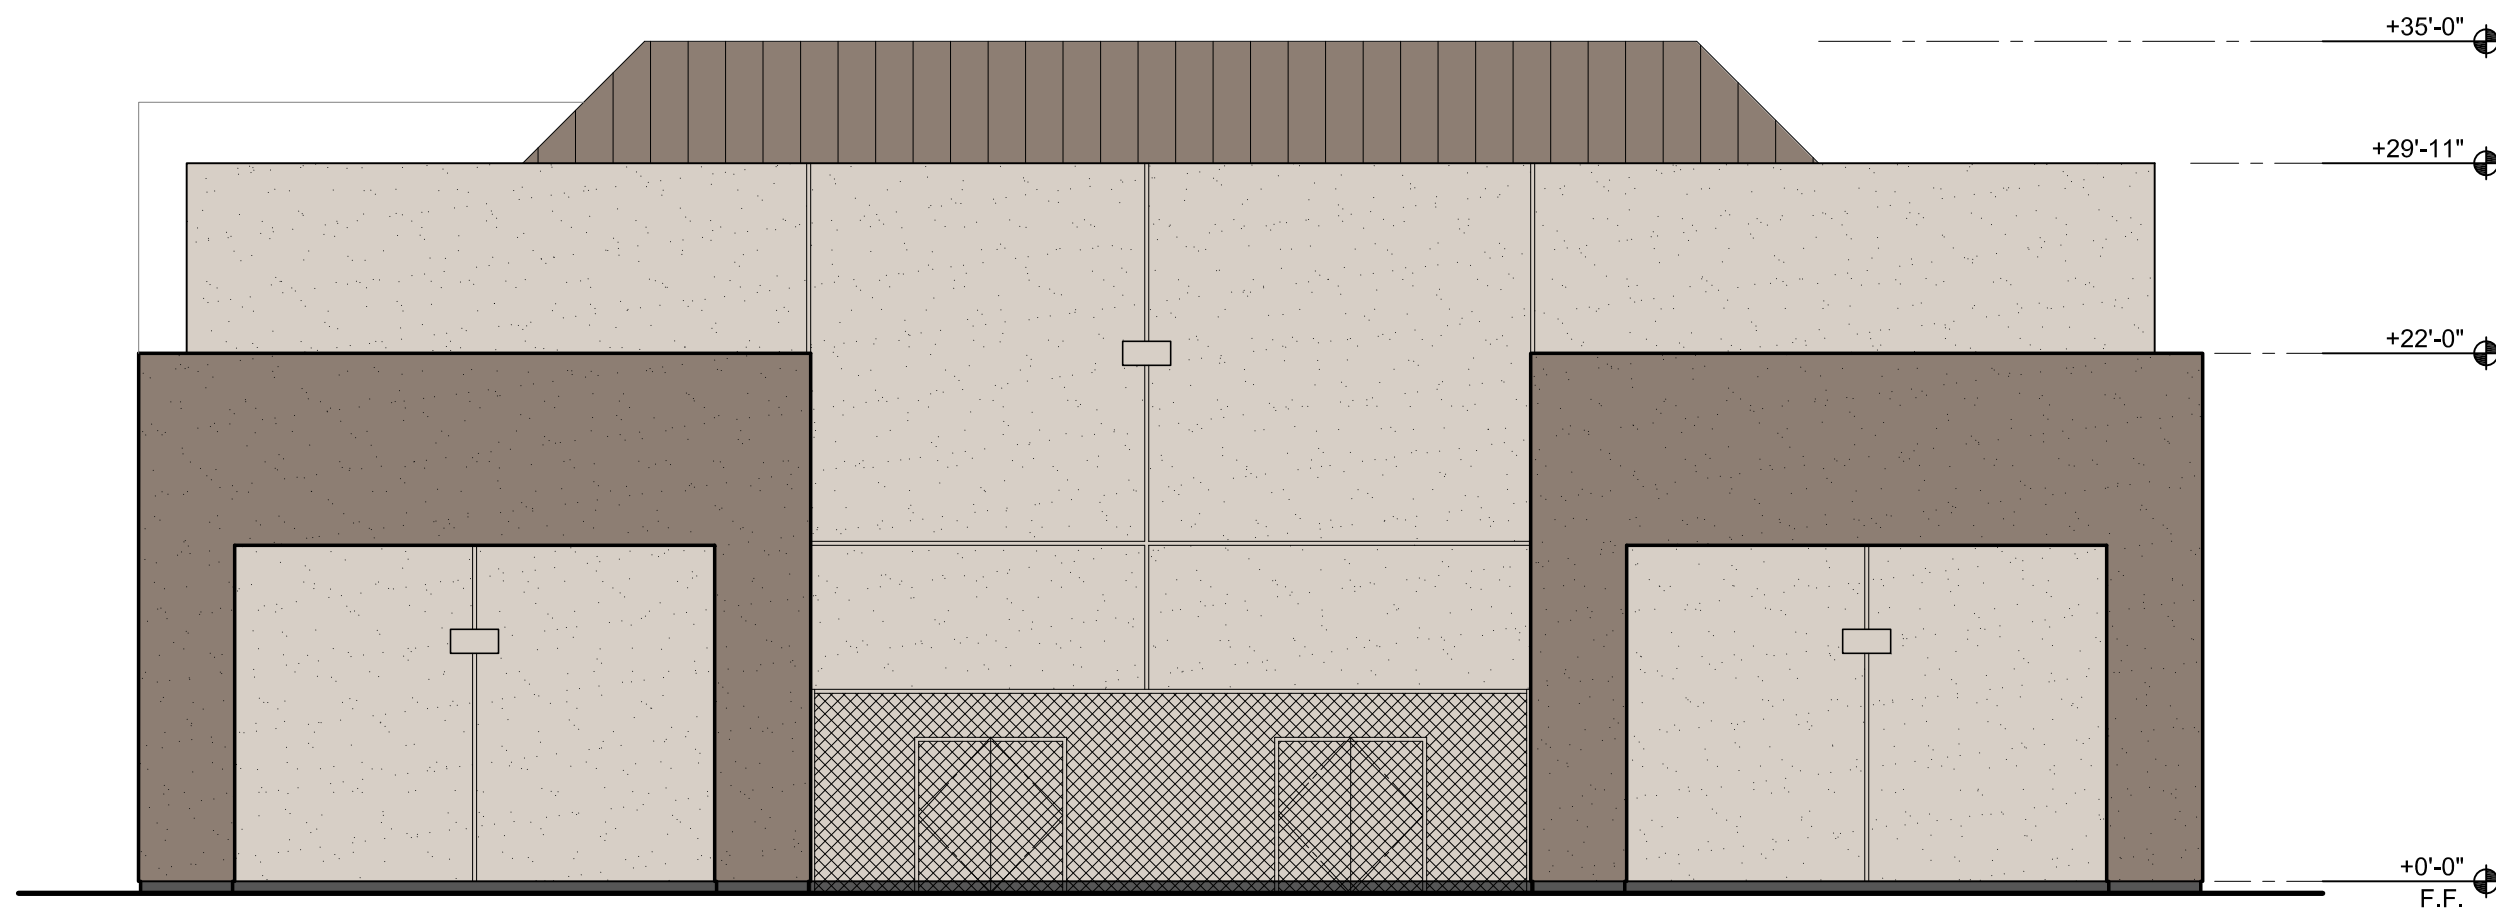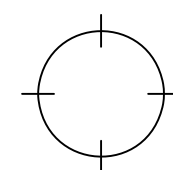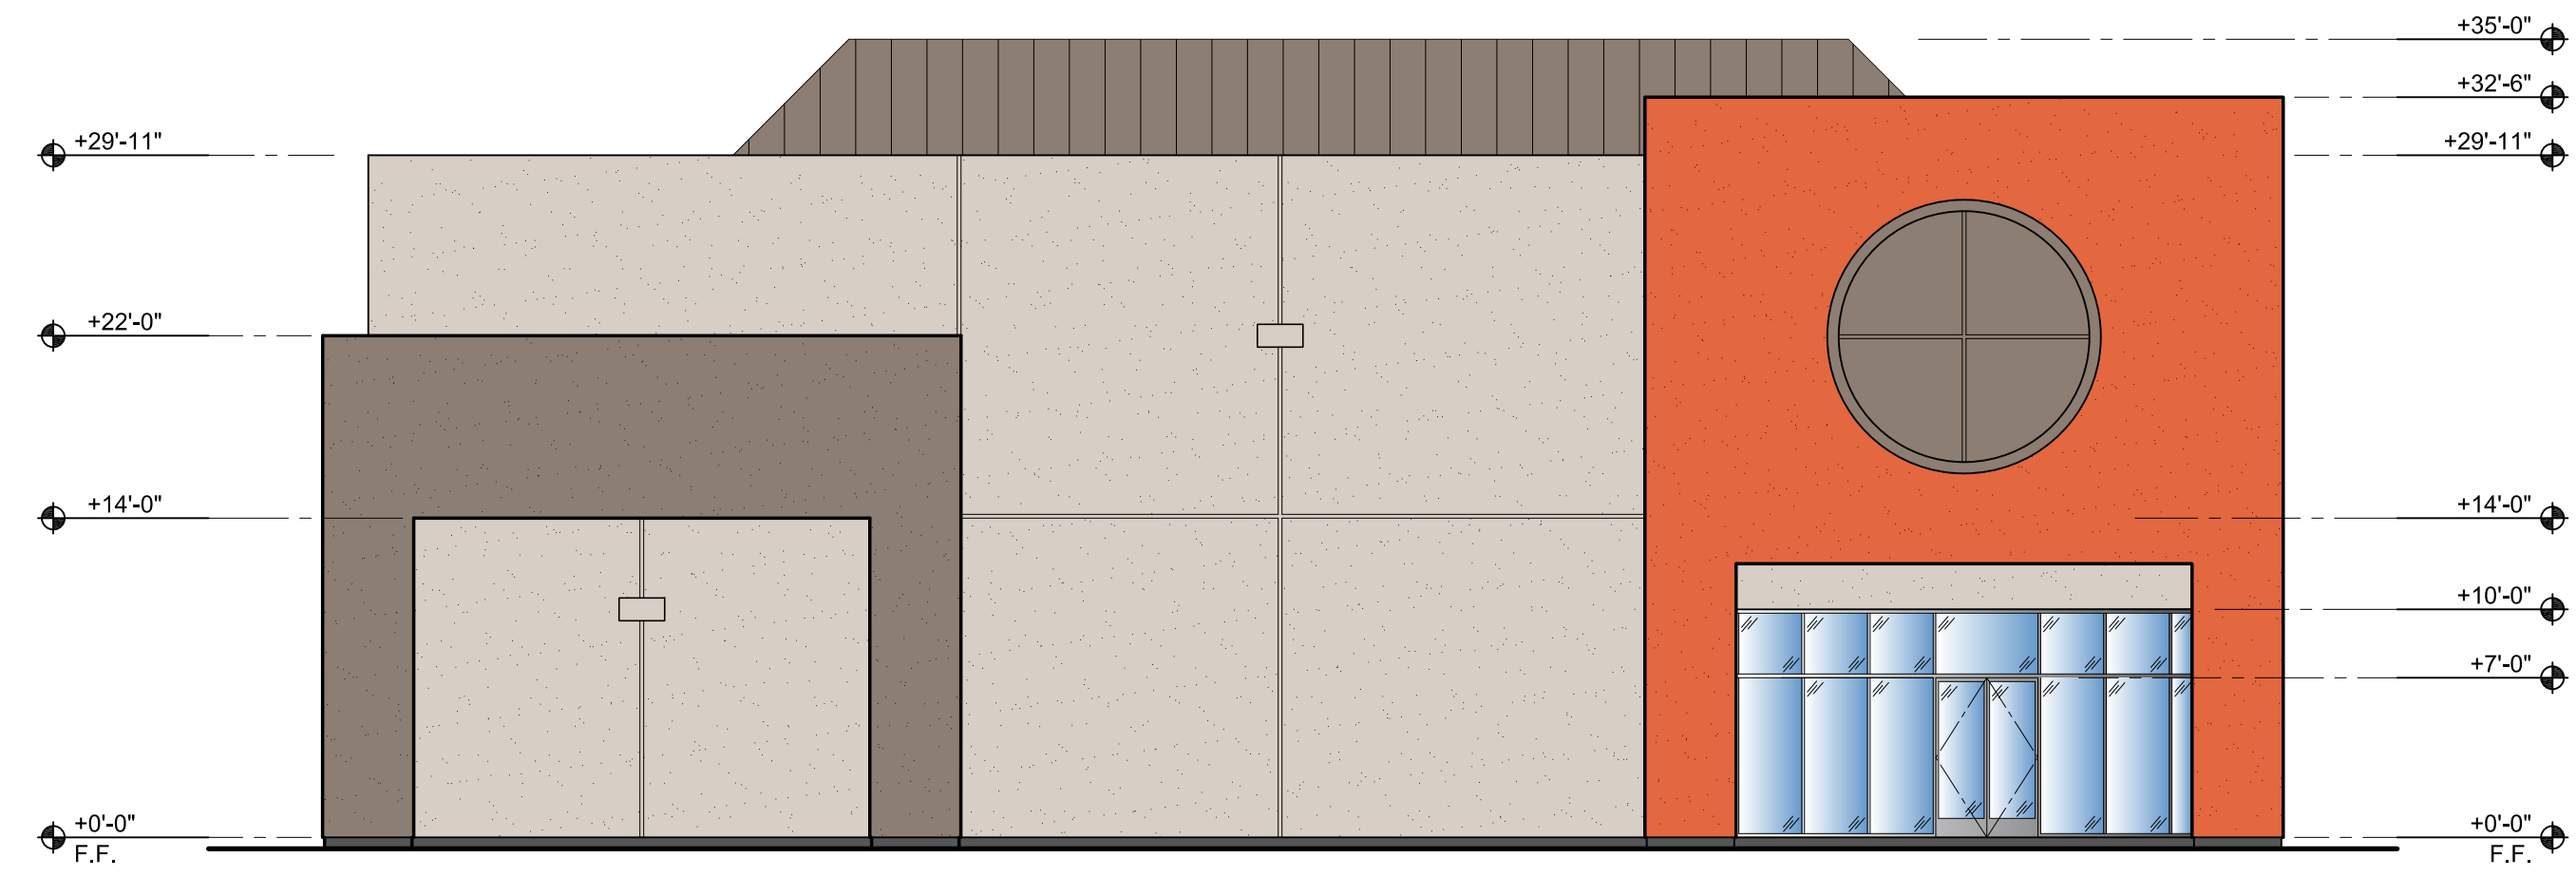


 NORTH ELEVATION
SCALE: 1/8" = 1'-0"

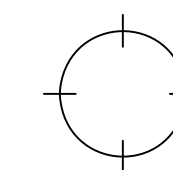

 SOUTH ELEVATION
SCALE: 1/8" = 1'-0"

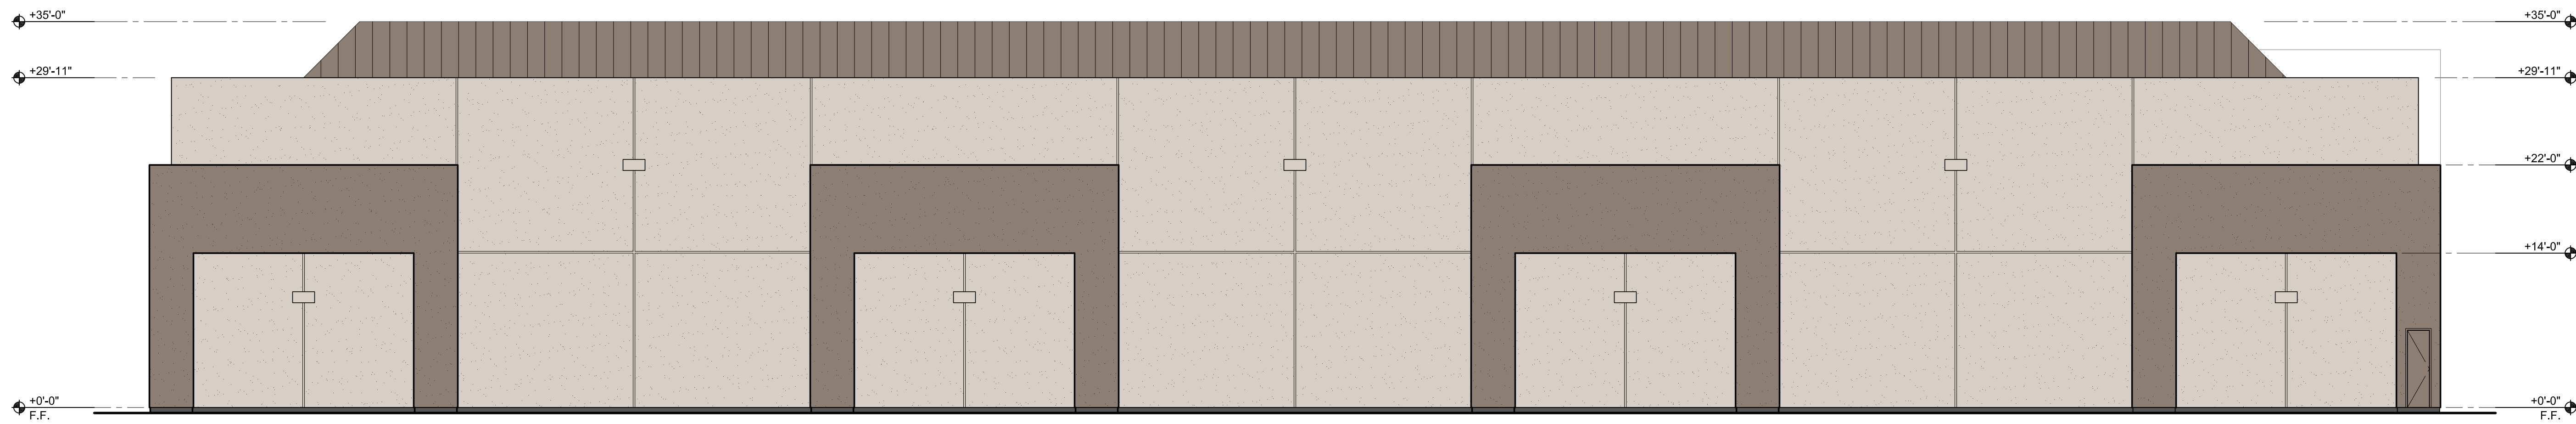

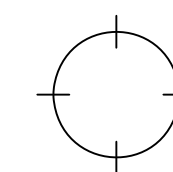
 WEST ELEVATION
SCALE: 1/8" = 1'-0"

NO.	REVISIONS	DATE

ESTIMATES OF SERVICE
AND FEE SCHEDULE
FOR ARCHITECTURAL
INSTRUMENT OF SERVICE AND
PEARSON ARCHITECTS, INC.
THEY ARE NOT TO BE REPRODUCED,
COPIED, OR OTHERWISE
DISSEMINATED WITHOUT THE
ASSIGNMENT TO ANY THIRD PARTY.
WITHOUT THE EXPRESS WRITTEN
CONSENT OF PEARSON ARCHITECTS, INC.

PEARSON ARCHITECTS, INC.



ARCHITECTURE ▾ PLANNING ▾ INTERIOR DESIGN

74280 HIGHWAY 117, SUITE 86, PALM DESERT, CA 92260 • TEL 760/775-6567

EXTERIOR COLOR ELEVATIONS

NEW CULTIVATION FACILITY AT:
SAN JACINTO II
SAN JACINTO LANE
DESERT HOT SPRINGS, CA 92240

Plot Date: 09/19/17
Scale: AS NOTED
Drawn: GUSRAYA
Job:

Sheet:
A9.0