

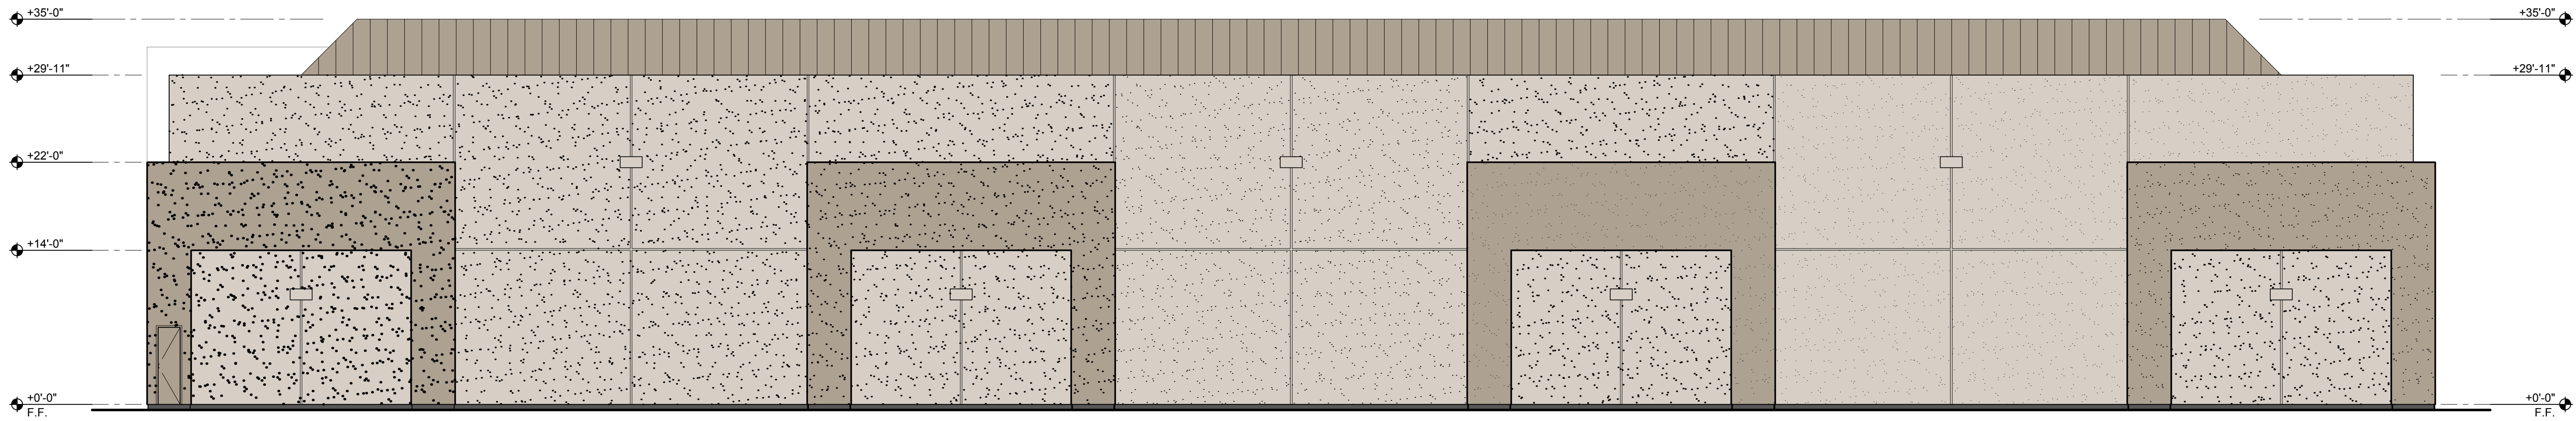
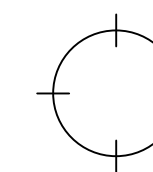



FILE NAME: X:\Projects\GIS\Color\Basins\Basins Exterior Elevations.dwg
DATE/TIME: 05/17/2017 4:53pm
USER: PAC001

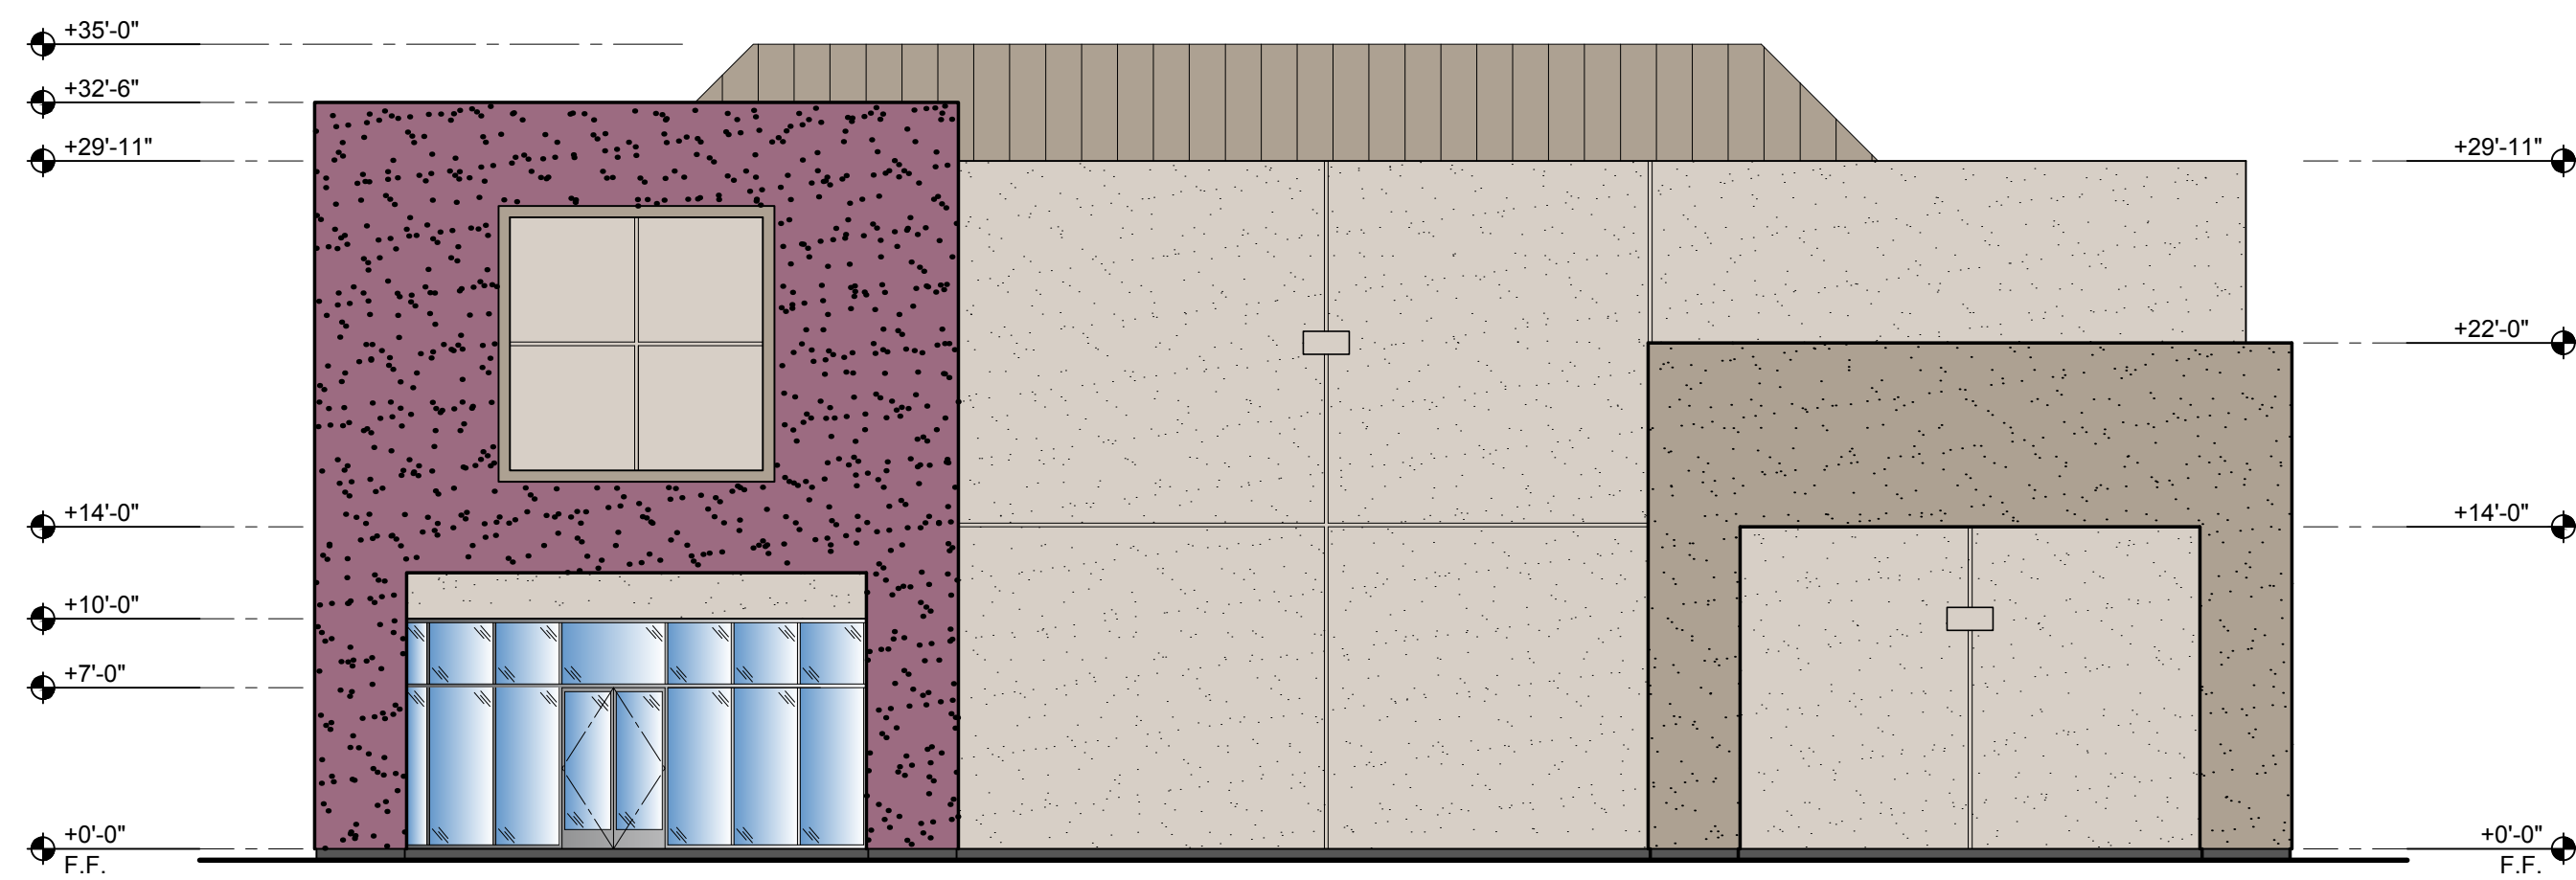



 **SOUTH ELEVATION**
SCALE: 1/8" = 1'-0"

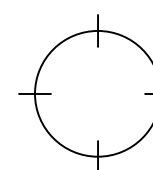


 **WEST ELEVATION**
SCALE: 1/8" = 1'-0"

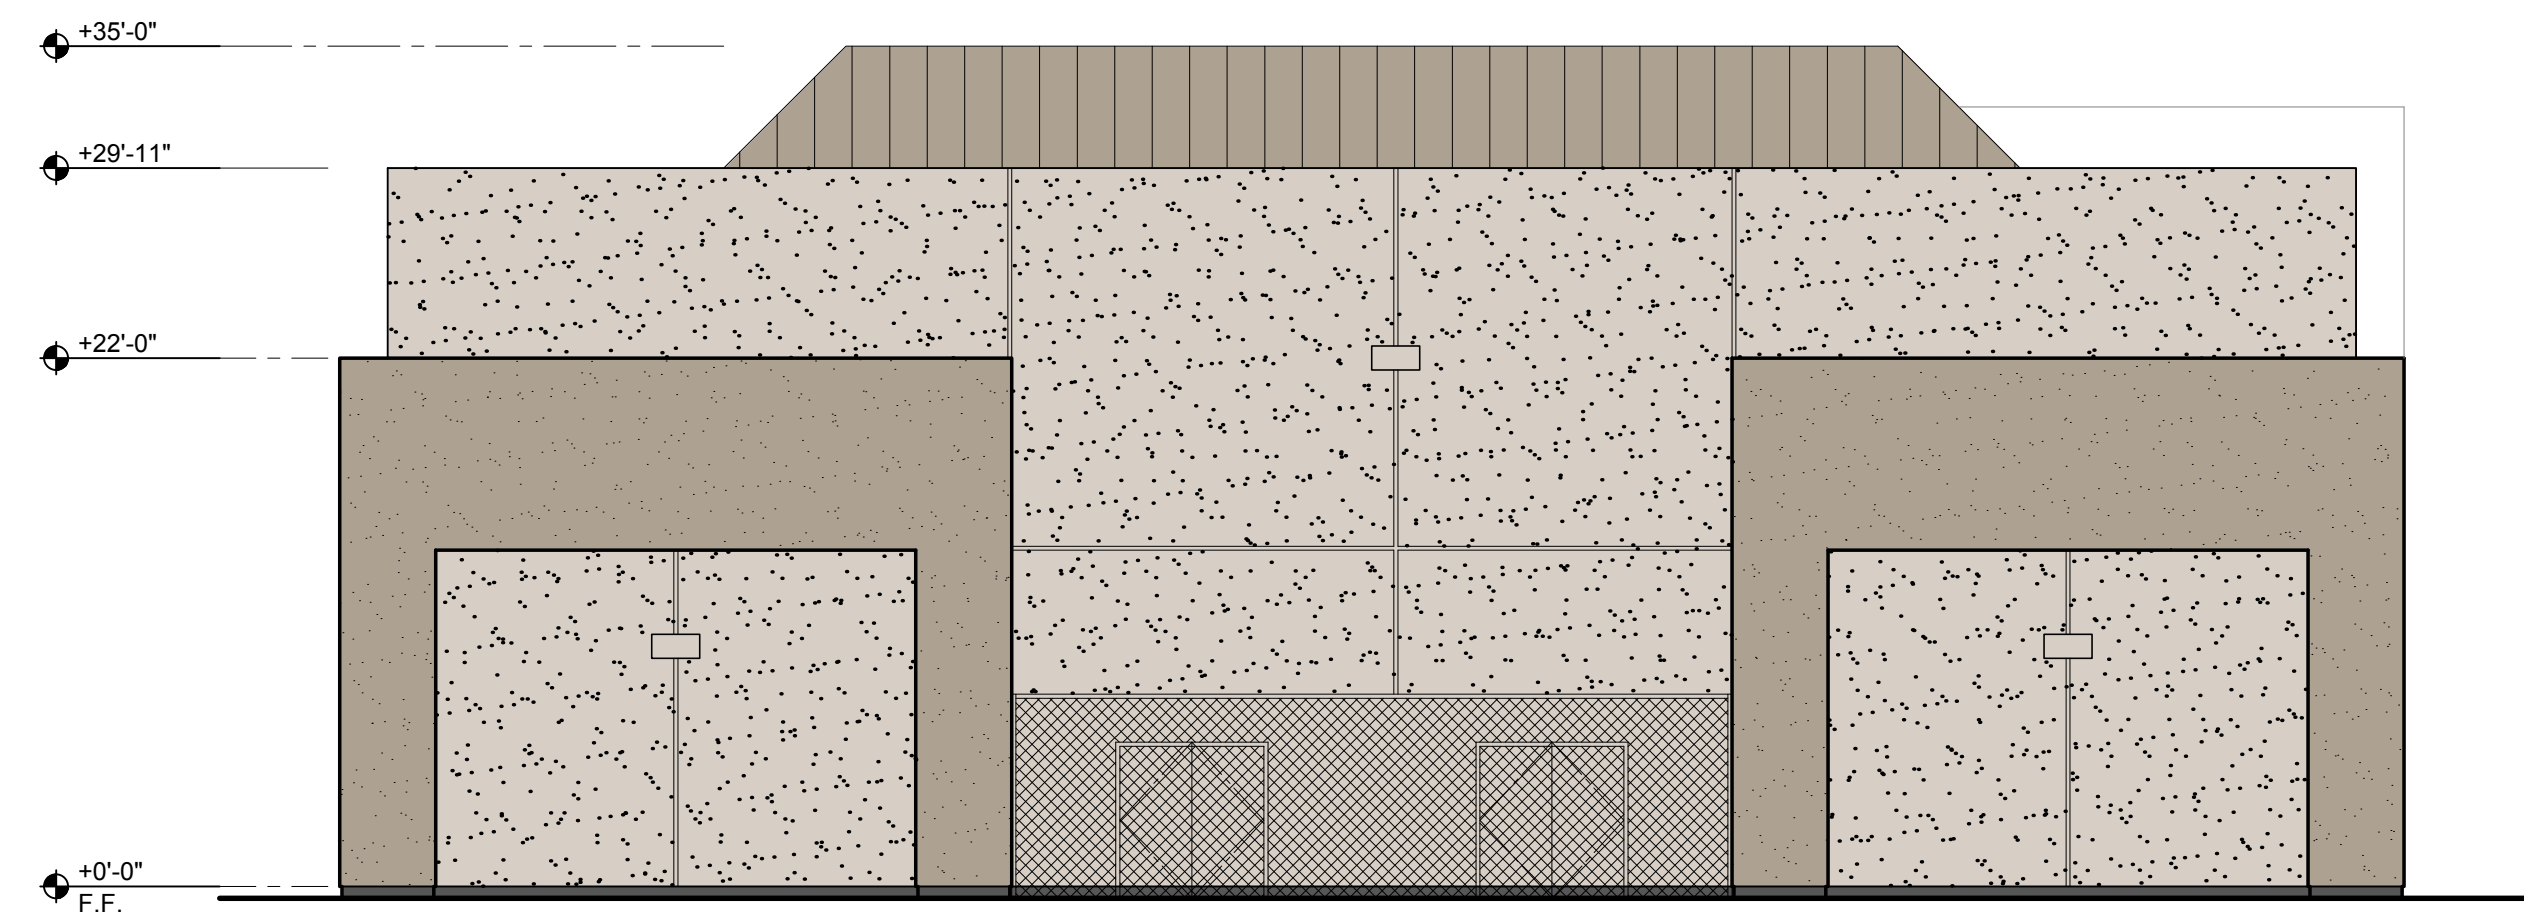

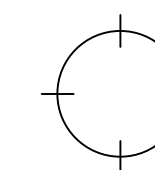
 **EAST ELEVATION**
SCALE: 1/8" = 1'-0"

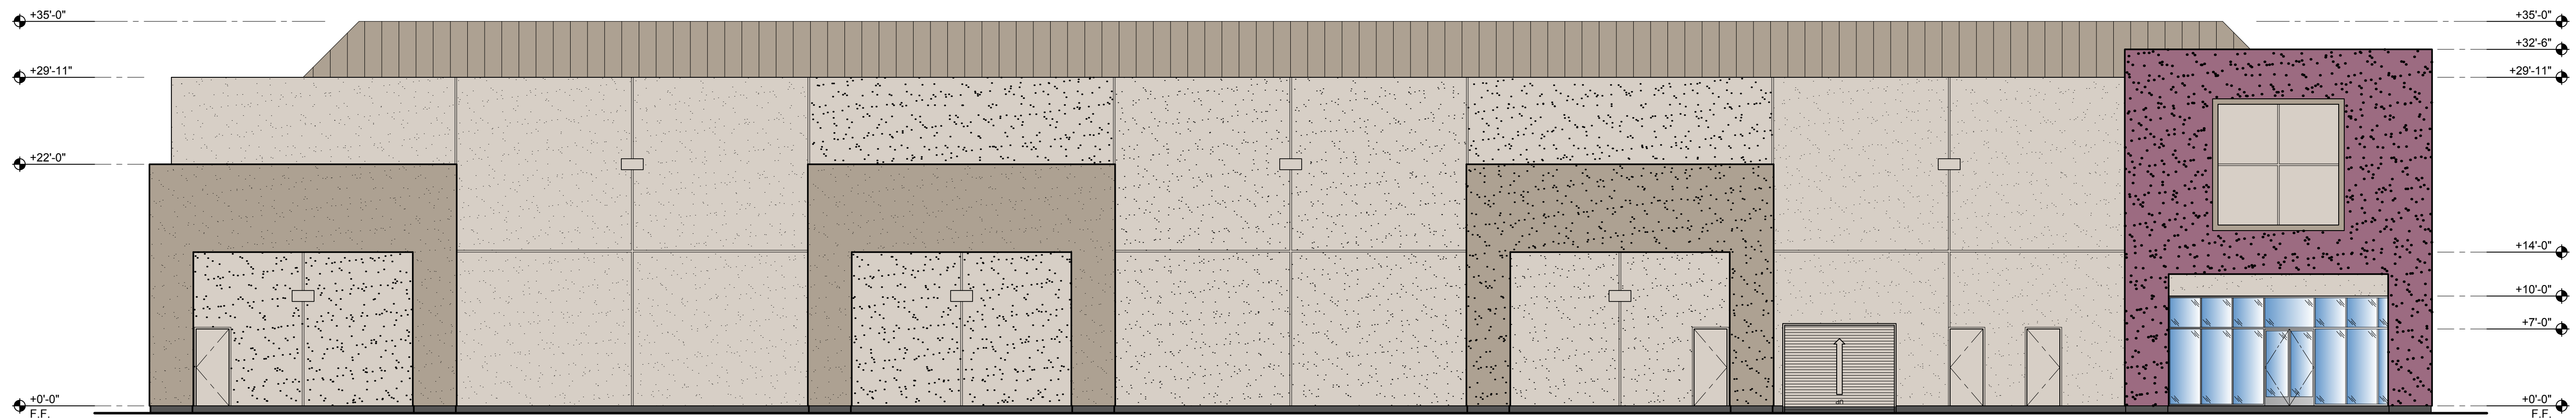

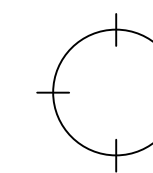 **NORTH ELEVATION**
SCALE: 1/8" = 1'-0"

NO.	REVISIONS	DATE

INSTRUMENT OF SERVICE
THIS INSTRUMENT OF SERVICE AND
THESE PLANS ARE THE PROPERTY OF
PEARSON ARCHITECTS, INC.
THEY ARE NOT TO BE REPRODUCED,
COPIED, OR USED IN ANY MANNER
WITHOUT THE EXPRESS WRITTEN
CONSENT OF PEARSON ARCHITECTS, INC.

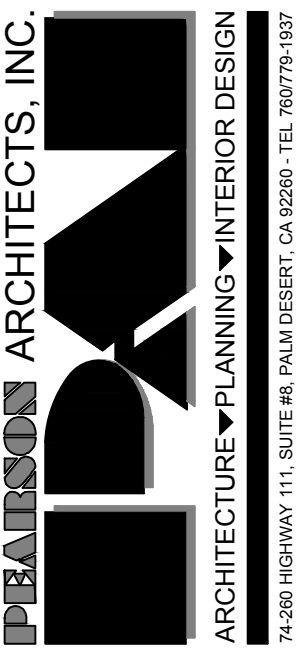

EXTERIOR COLOR ELEVATIONS

NEW CULTIVATION FACILITY AT:
CABOT ROAD
XXX CABOT ROAD
DESERT HOT SPRINGS, CA 92240

Plot Date: 10/17/17
Scale: AS NOTED
Drawn: GUSRAYA
Job:

Sheet:
A9.0