



FILE NAME: X:\Projects\0105 Cabot Road\0504.0 EXTERIOR ELEVATIONS.dwg
DATE/TIME: Nov-20-2017 2:10pm
USER: gusaya

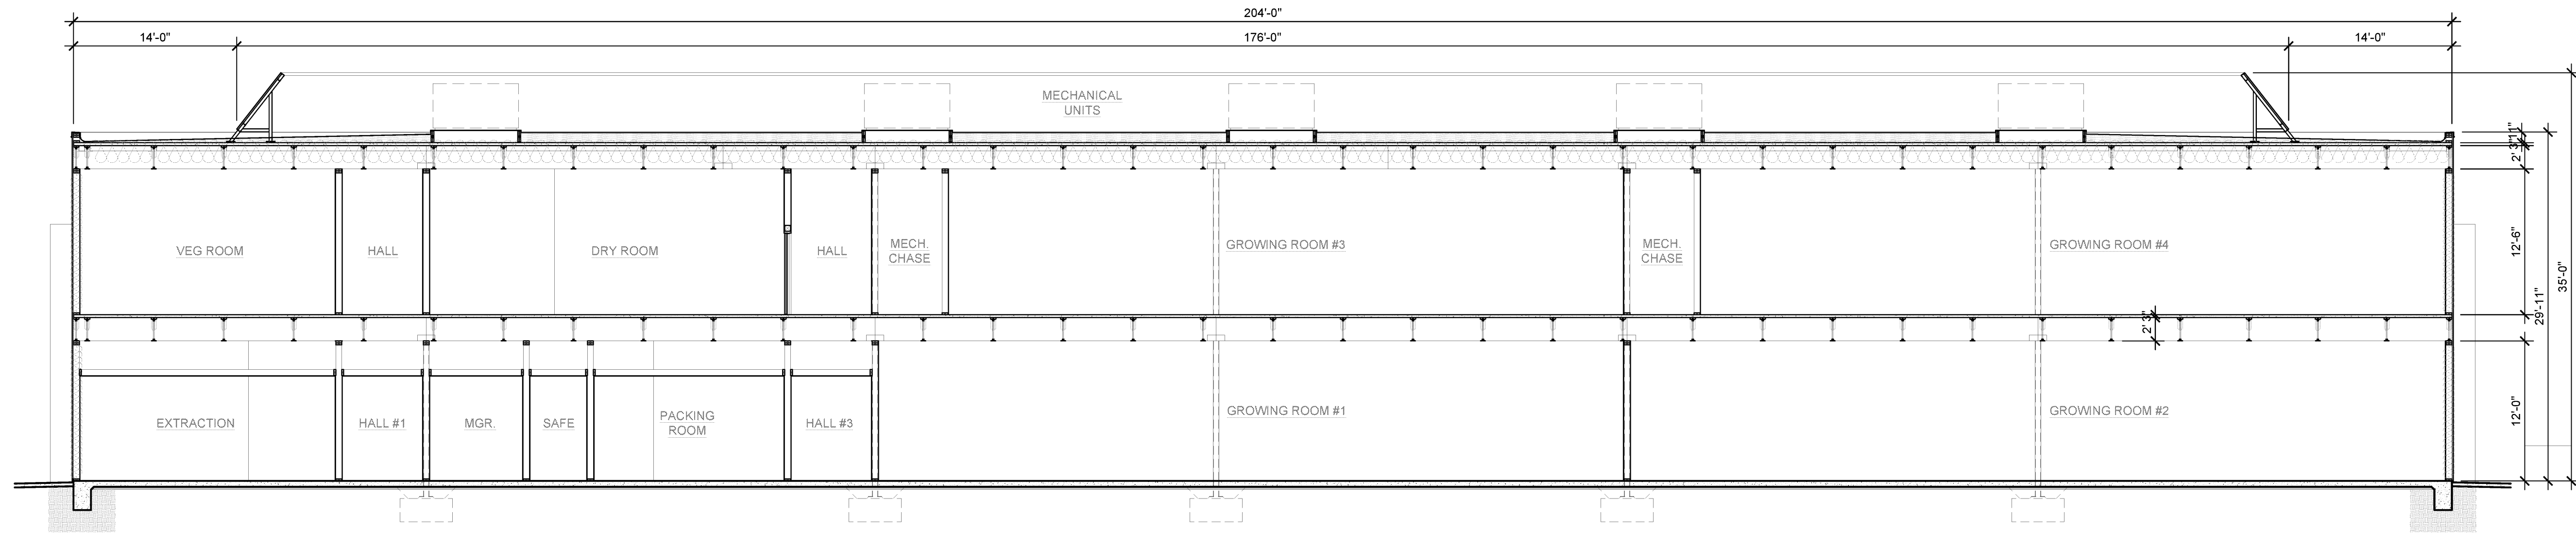

SECTION - B
SCALE: 1/8" = 1'-0"

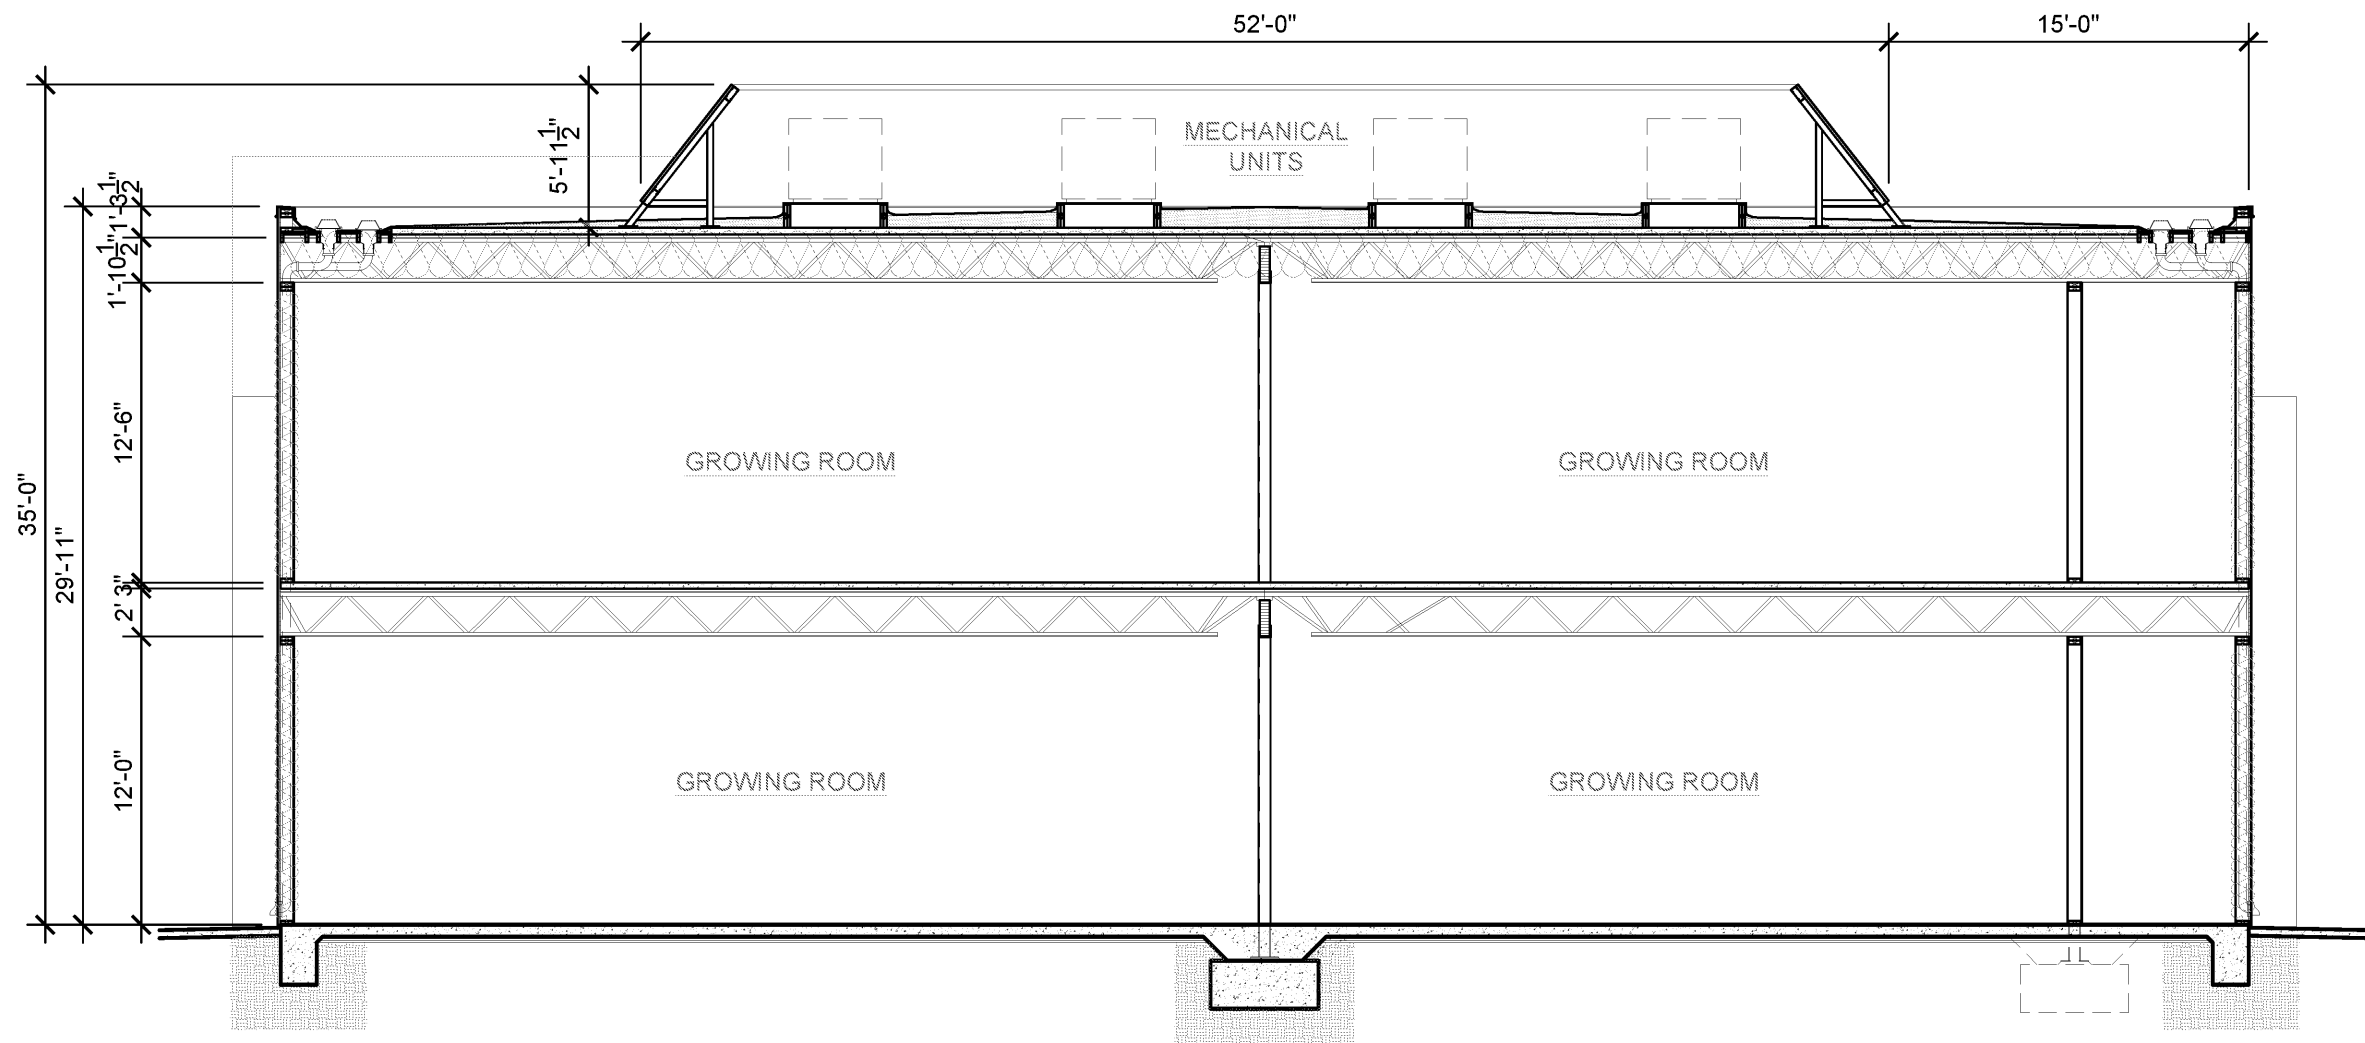

SECTION - A
SCALE: 1/8" = 1'-0"

NO.	REVISIONS	DATE

DESIGN/CONSULTING SERVICE
FOR THE PROJECT AND
INSTRUMENT OF SERVICE AND
FOR THE PROJECT AND
FOR THE PROJECT AND
THEY ARE NOT TO BE REPRODUCED,
COPIED, OR OTHERWISE
ASSIGNED TO ANY THIRD PARTY
WITHOUT THE EXPRESS WRITTEN
CONSENT OF PEARSON ARCHITECTS, INC.

PEARSON ARCHITECTS, INC.
ARCHITECTURE ▽ PLANNING ▽ INTERIOR DESIGN
74250 HIGHWAY 111 SUITE #8 PALM DESERT, CA 92260 • TEL 90775-1937

BUILDING SECTIONS

NEW CULTIVATION FACILITY AT:
CABOT ROAD
CABOT ROAD
DESERT HOT SPRINGS, CA 92240

Plot Date: 11/20/17
Scale: AS NOTED
Drawn: GUSRAYA
Job:
Sheet:
A6.1