

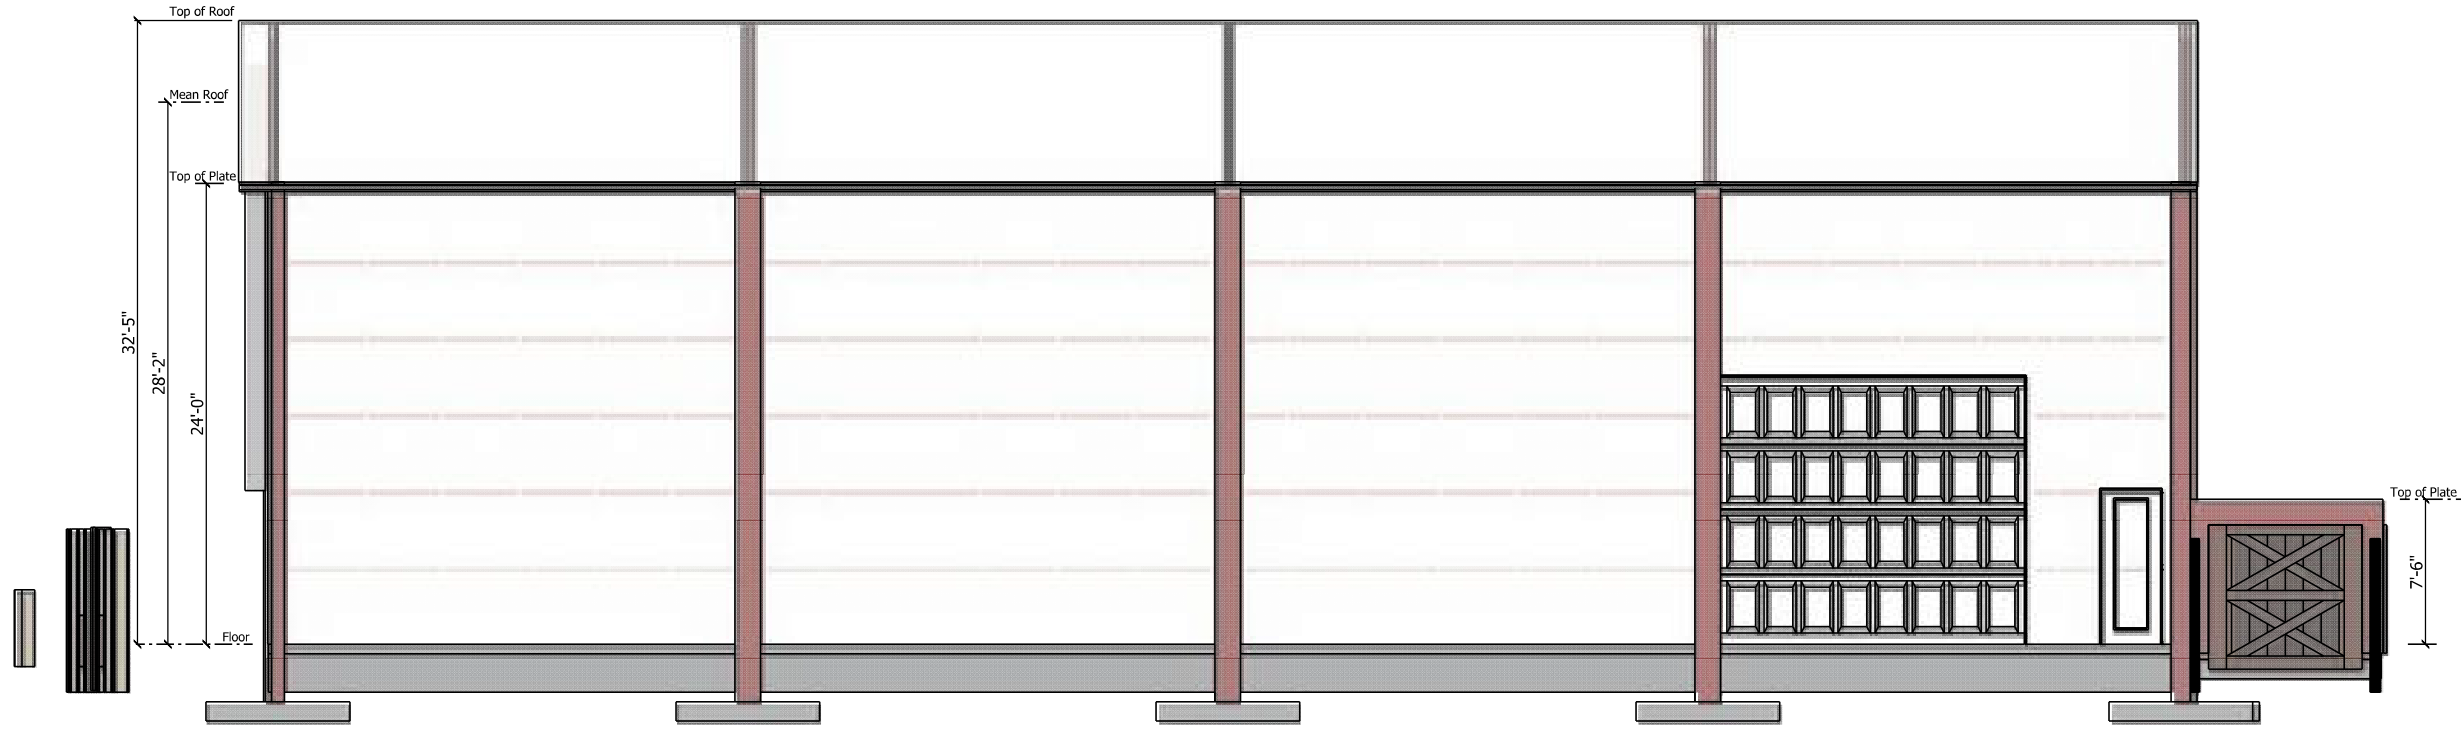


East Elevation
SCALE: 1" = 10'-0"

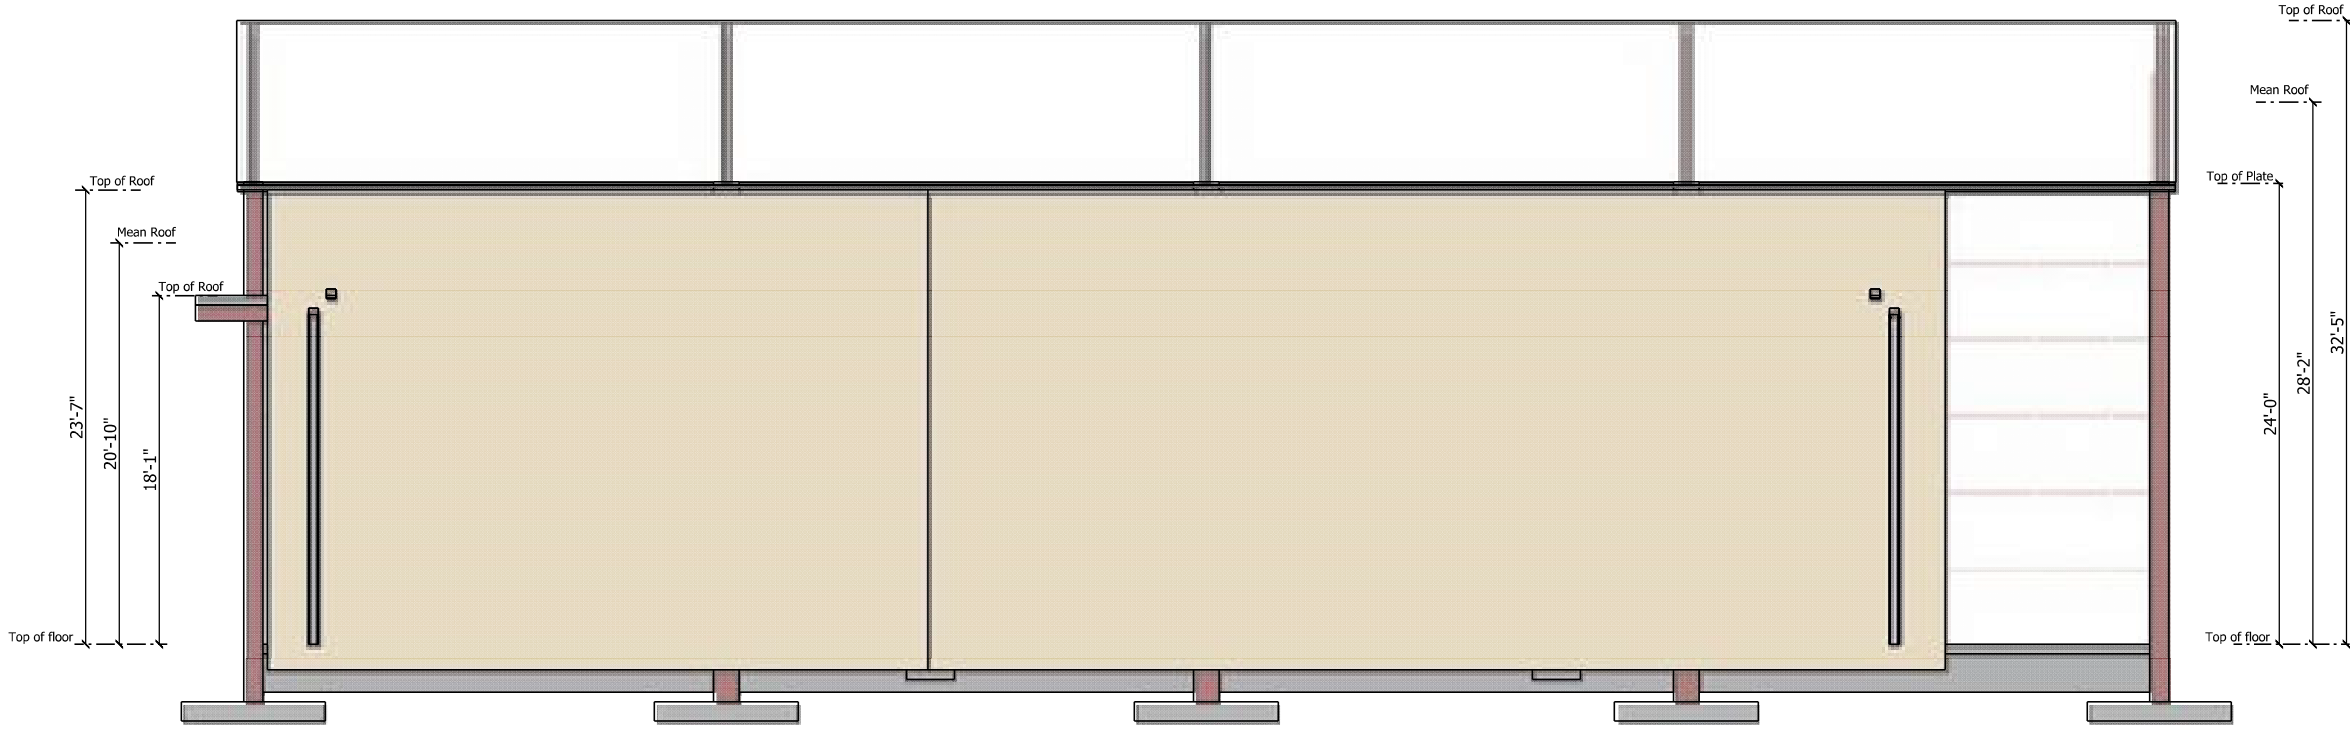

East Elevation
SCALE: 1" = 10'-0"

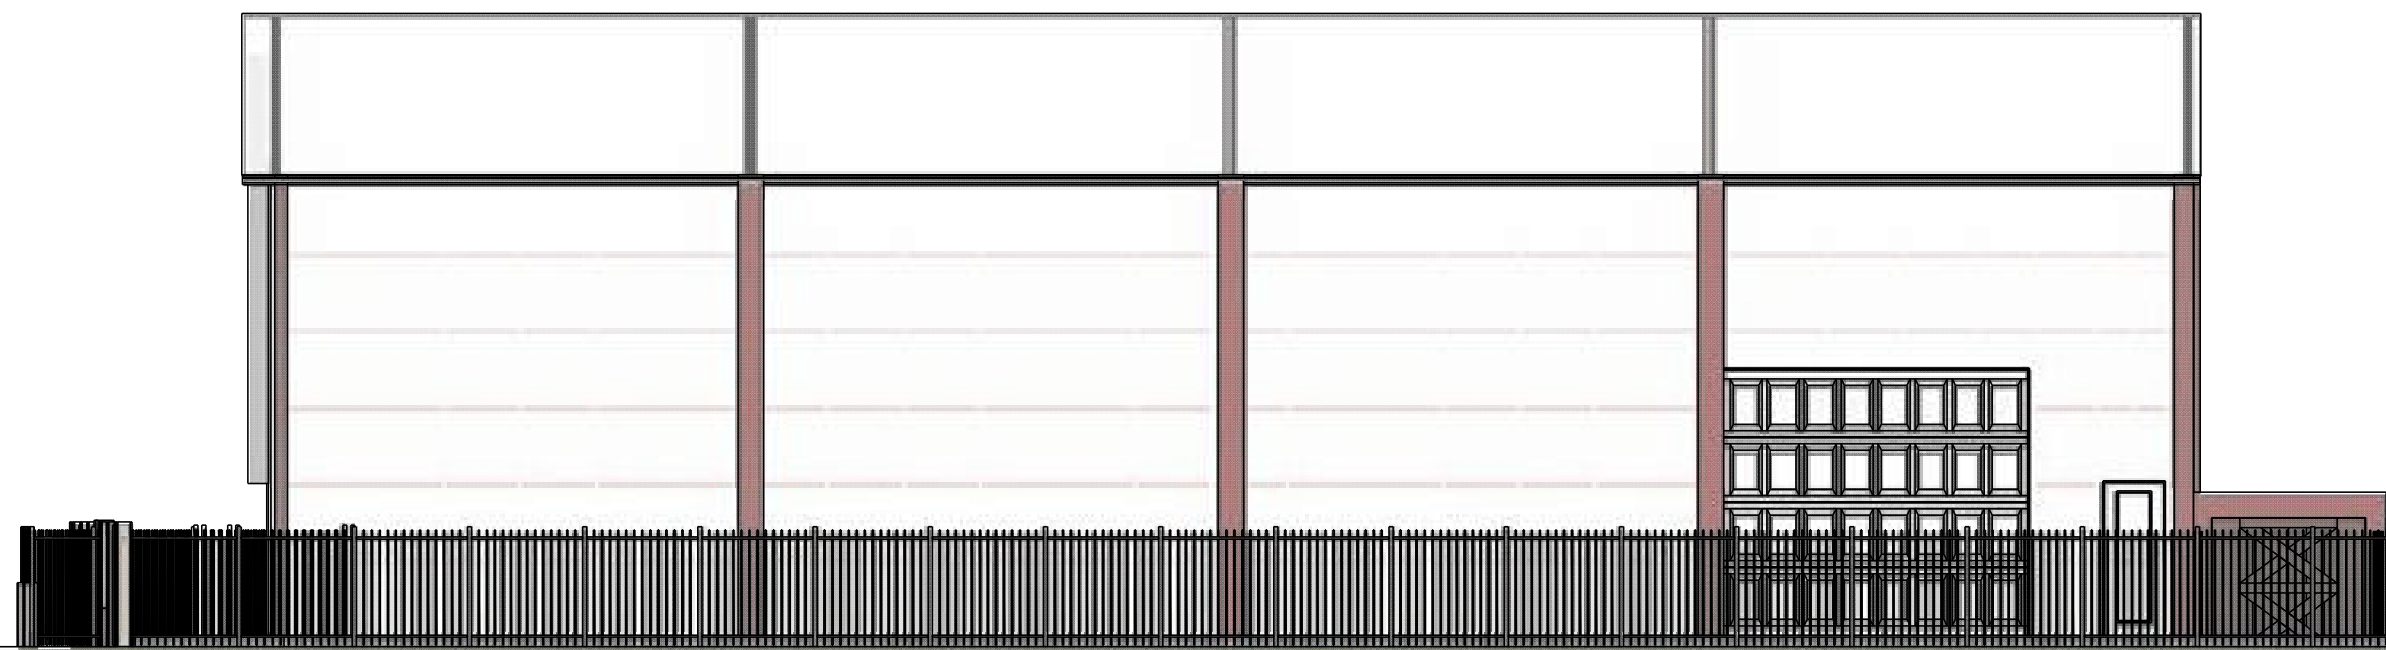

OWNER/APPLICANT

Collective Solutions

15th Ave Between Little
Morongo & Cabot Rd
Desert Hot Springs
CA 92240

CONTACT: Carlos Martell
PHONE: 786-306-4000
Carlos@Martellinc.com

SOFTPLAN
ARCHITECTURAL DESIGN SOFTWARE

Daniel Vergara Architect
8880 Lookout Mountain Ave
Los Angeles, CA 90046
Lic. # C24855

PHONE: (323) 600-5586
FAX:
VERGARAarchitects.com

SCALE: 1" = 10'-0"
DRAWN BY: Carlos Martell
DATE: Wednesday, January 17, 2018

SECTION
LETTER
A
PAGE
NUMBERS
411

APPROVED:
CHECKED BY:

PAGE:
4/11
Elevations 2