


WALL LEGEND	
	TILT-UP CONCRETE WALL
	2x6 STUD WALL
	2x4 STUD WALL
	6x STRUCTURAL COLUMN

NOTE: REFER TO SHEET A-21 FOR GREENHOUSE / SECURITY / AND OVERALL DIMENSIONS

PROPOSED SECOND FLOOR PLAN

SCALE: 1" = 10'-0"

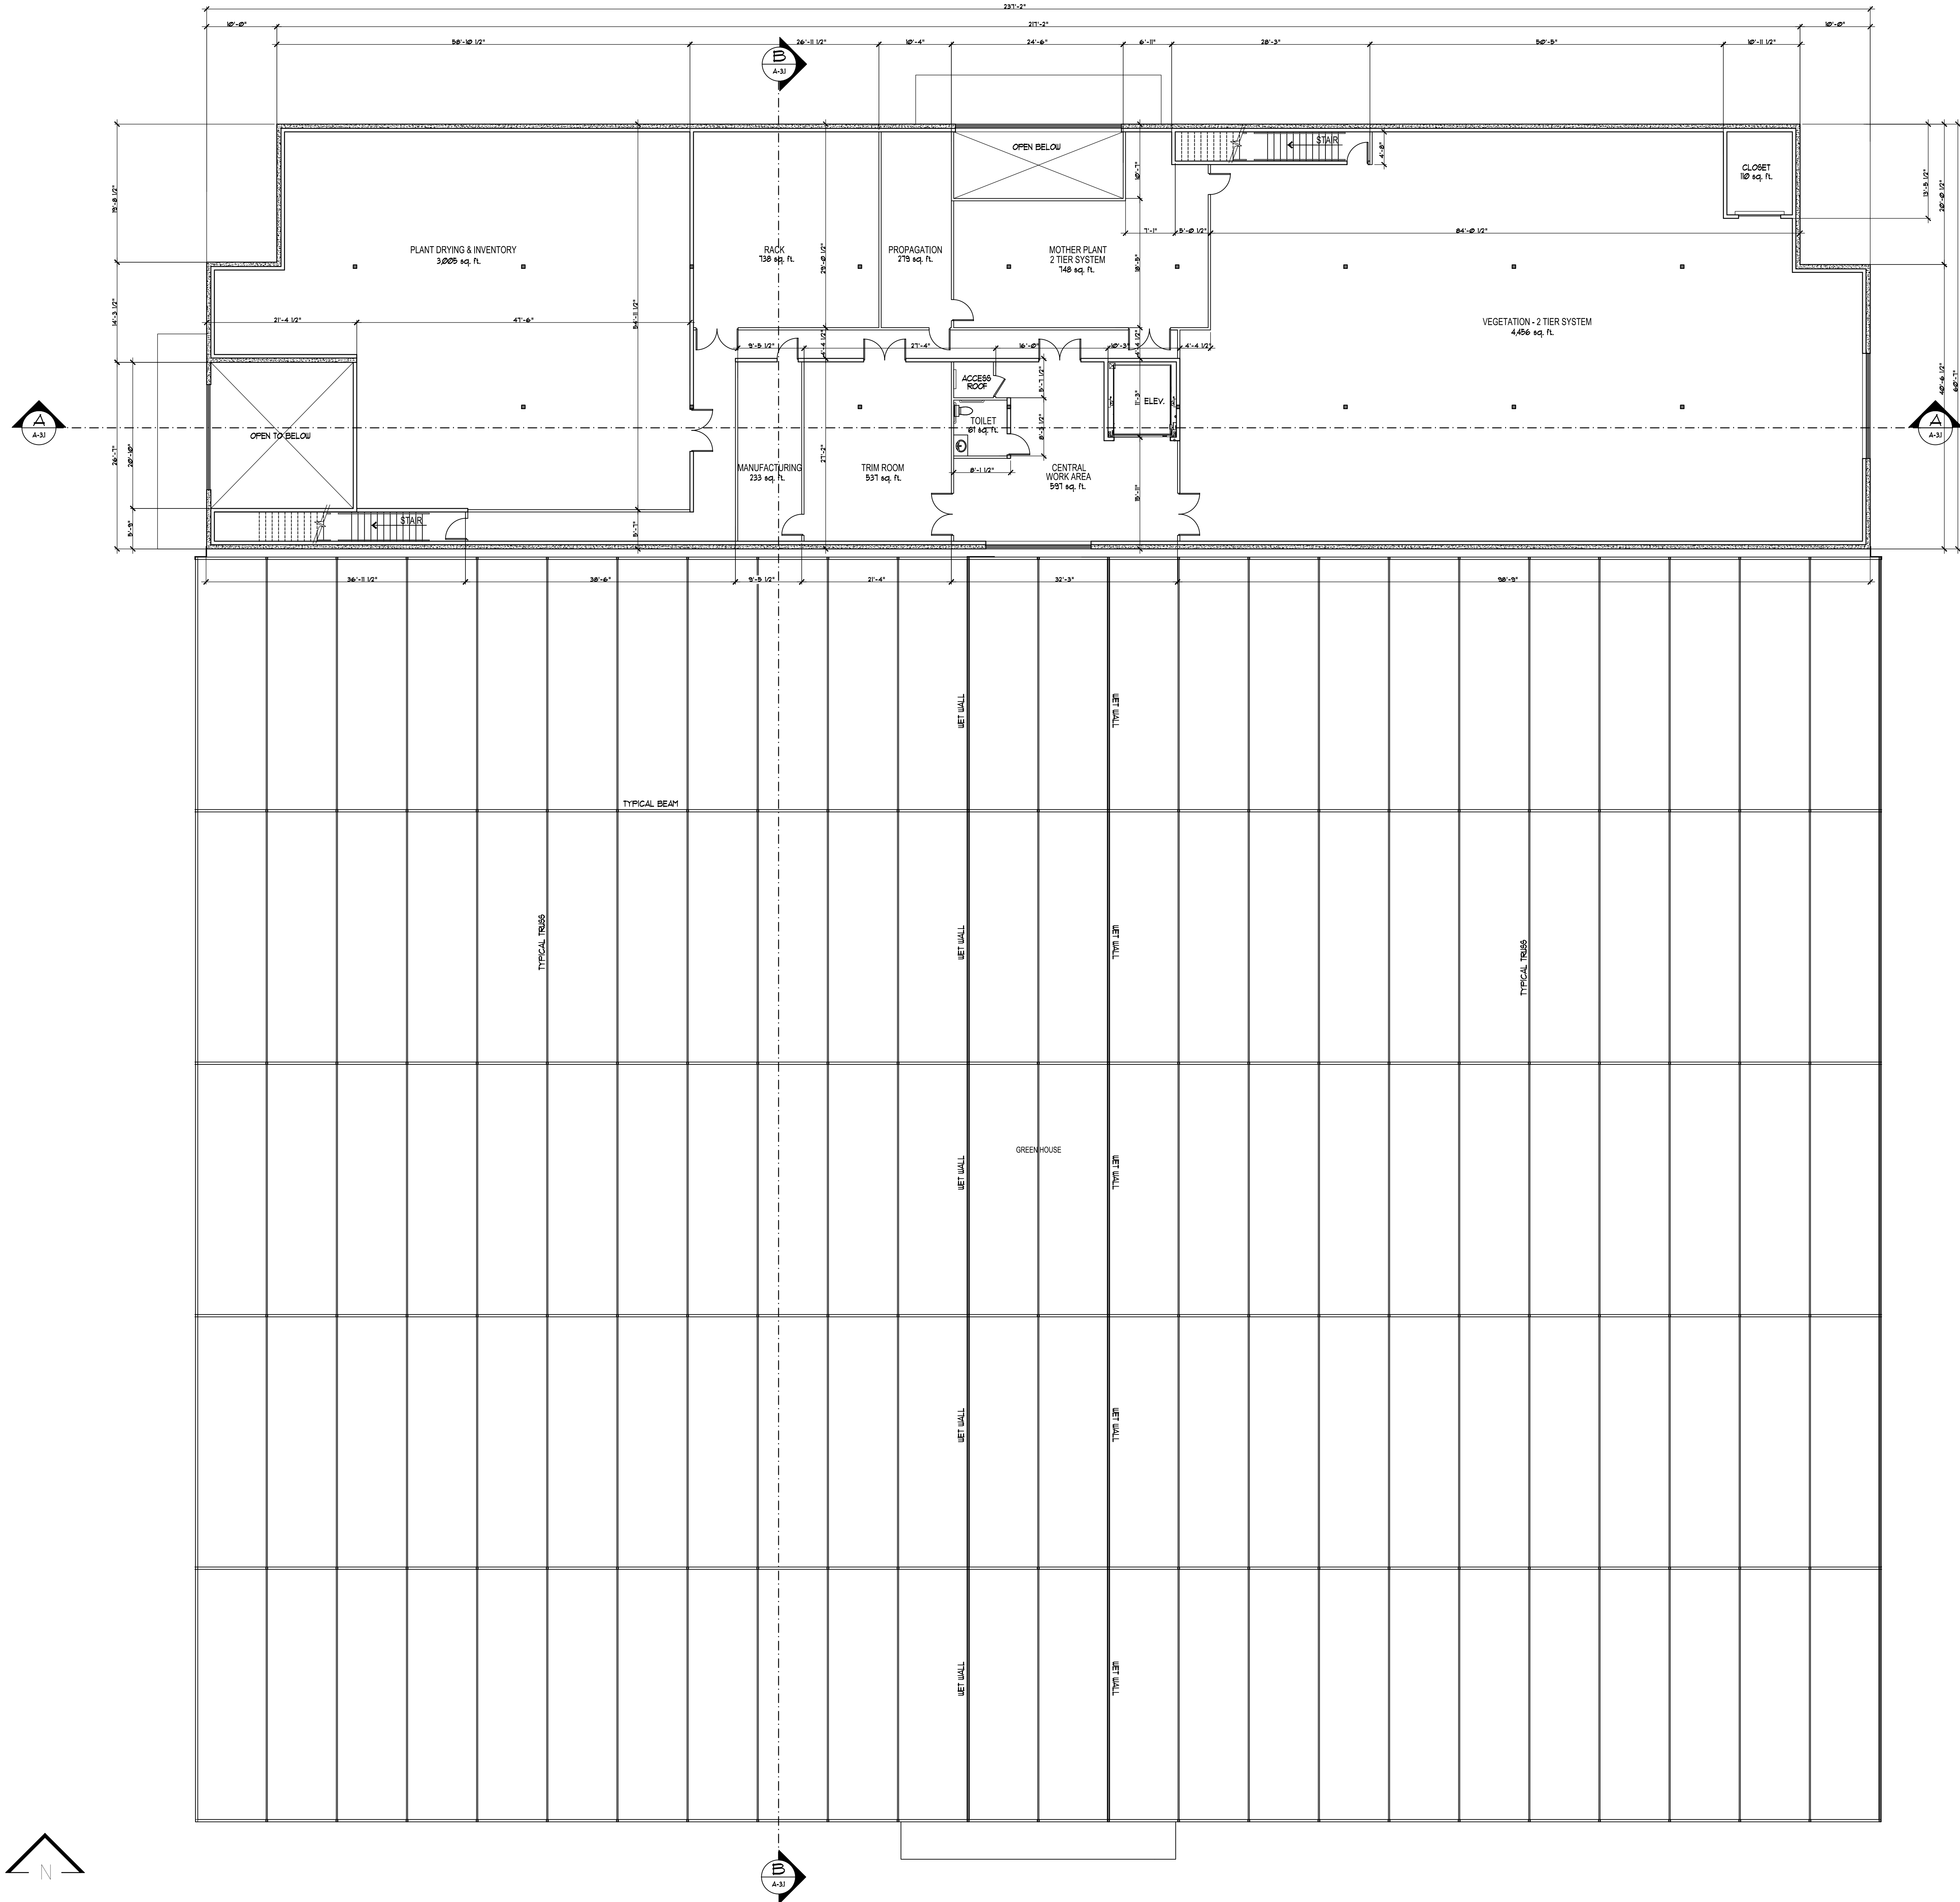

Cioffi
ARCHITECT

NEW BUILDING FOR:
GREEN BOND LLC.
A.P.N. : 663-280-002
DESERT HOT SPRINGS, CALIFORNIA

JAMES CIOFFI ARCHITECT
2121 E. TAYLOR CANYON WAY - SUITE 2
PALM SPRINGS, CALIFORNIA 92262
TELEPHONE: 760-325-1557



Δ	REVISION

SCALE: 1"=10'-0"

PROJECT NO: 1717

FILE: 1717-GBFL

SHEET

A-2.2