


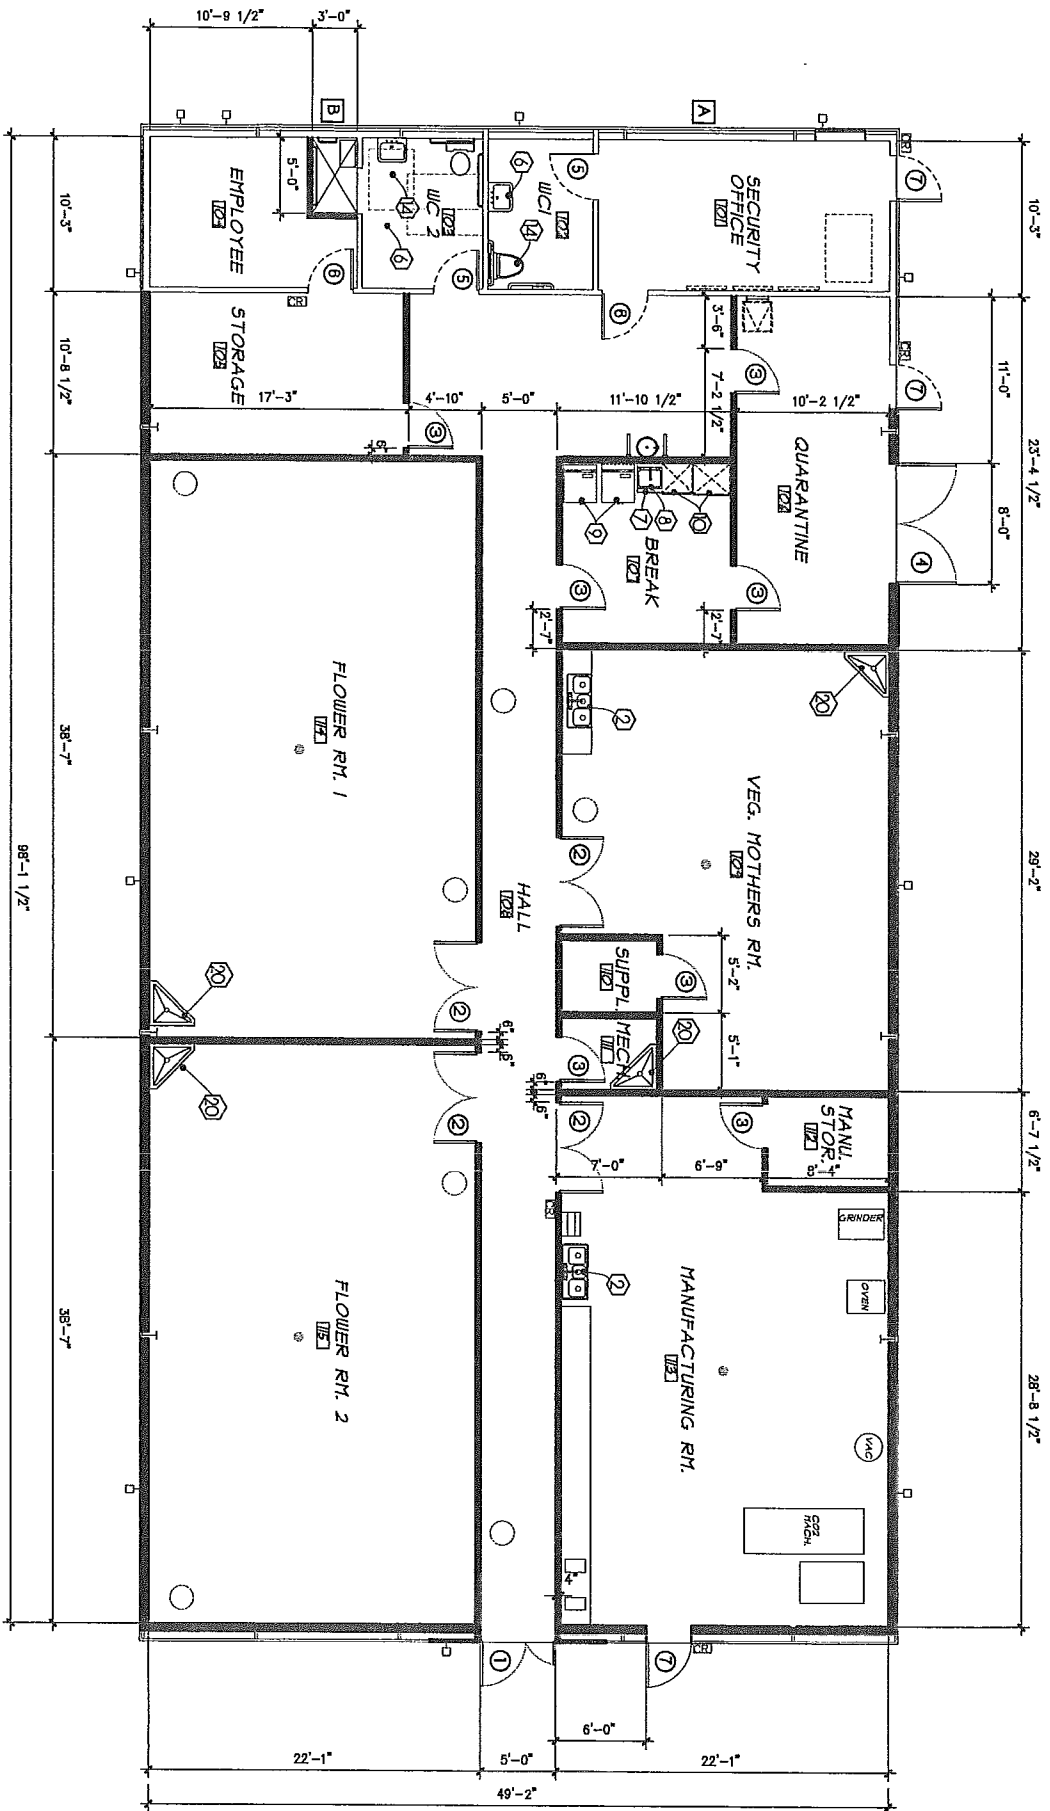

1 OVERALL FLOOR PLAN
SCALE 1/8"=1'-0"