


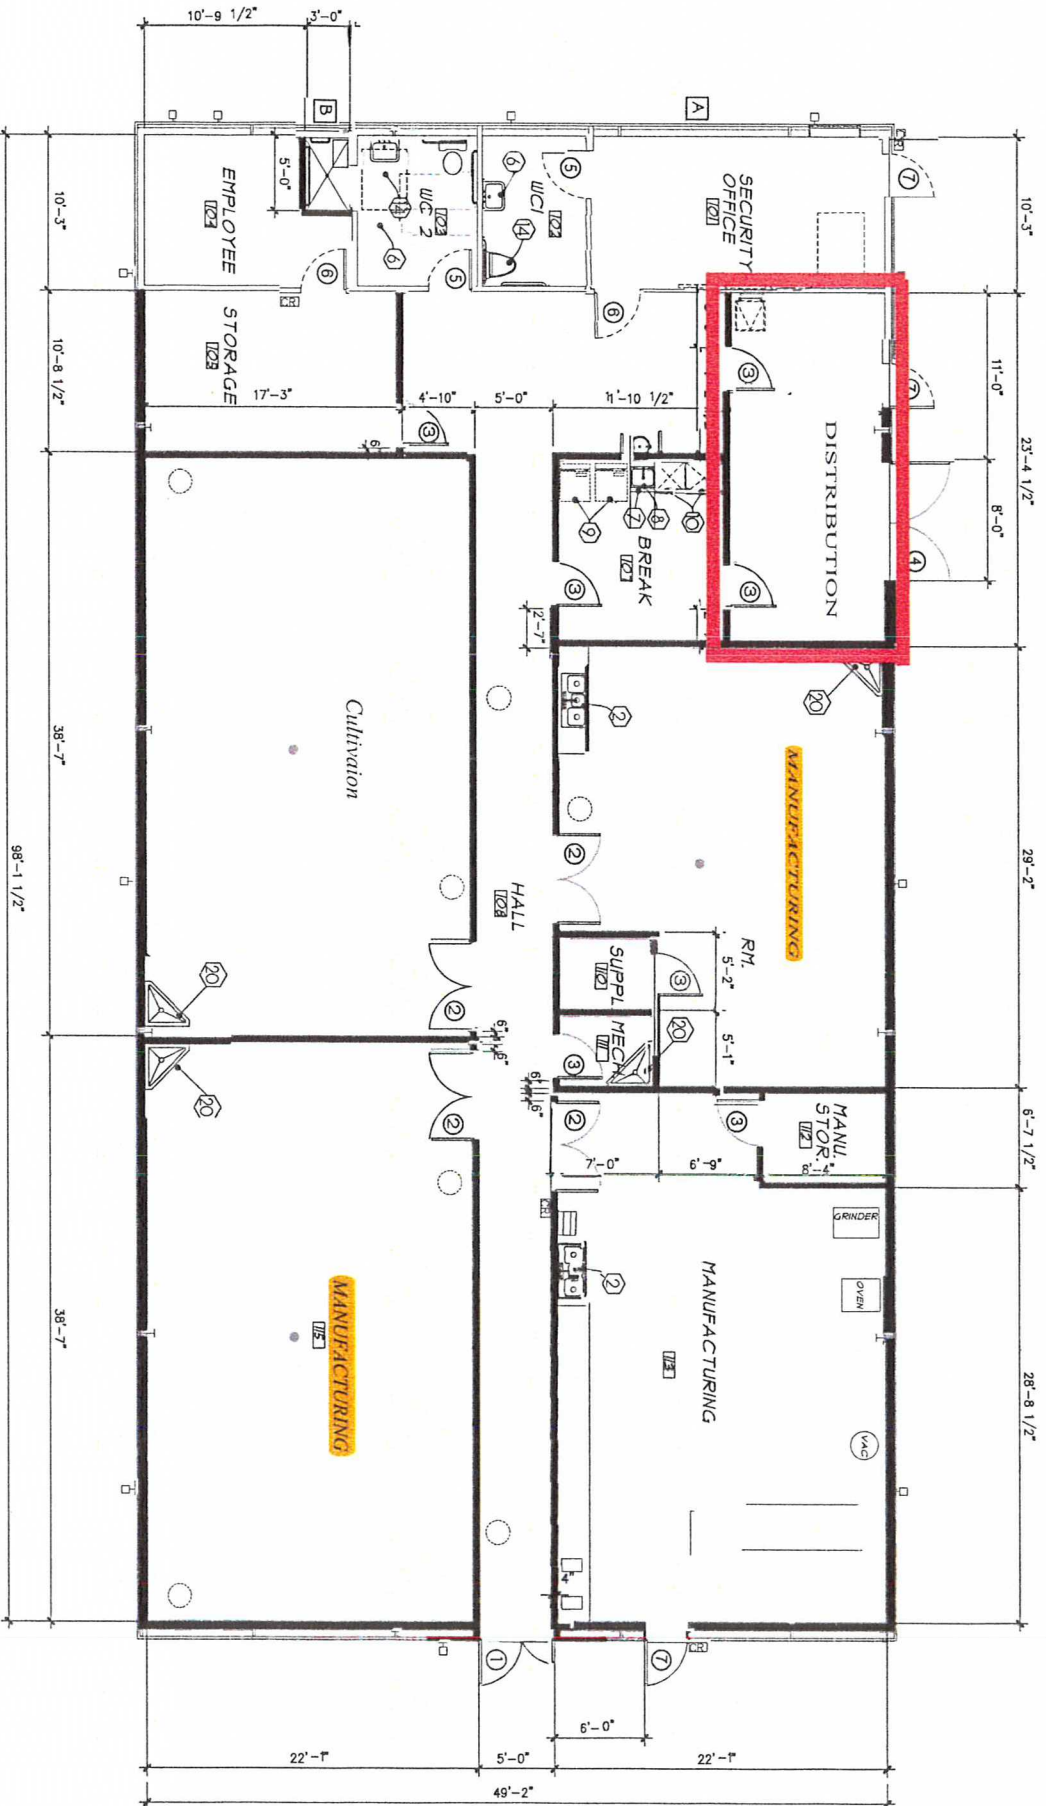

1 OVERALL FLOOR PLAN

SCALE 1/8"=1'-0"