




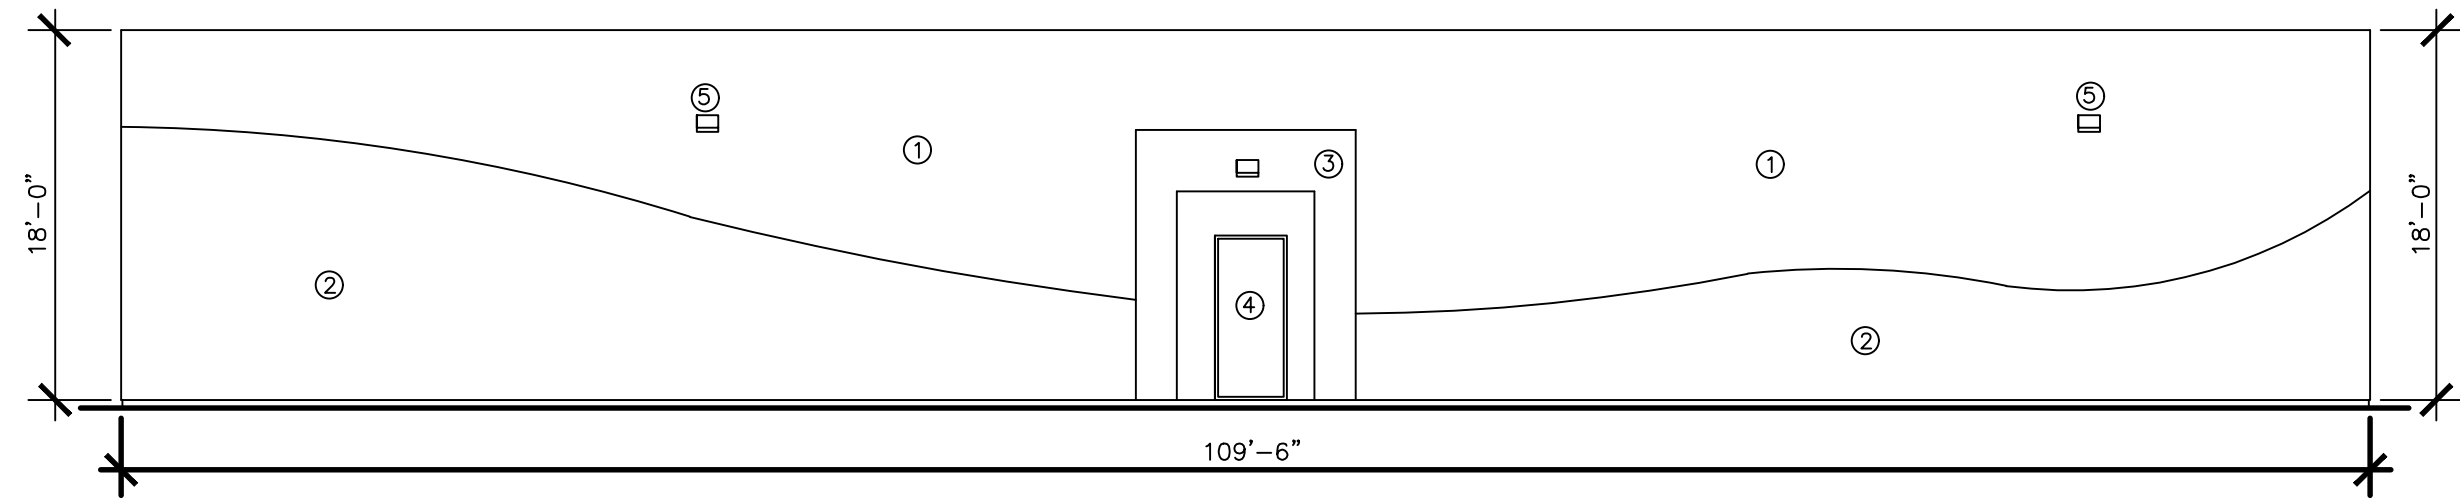


PROP. WEST ELEVATION
SCALE: 1"=10'

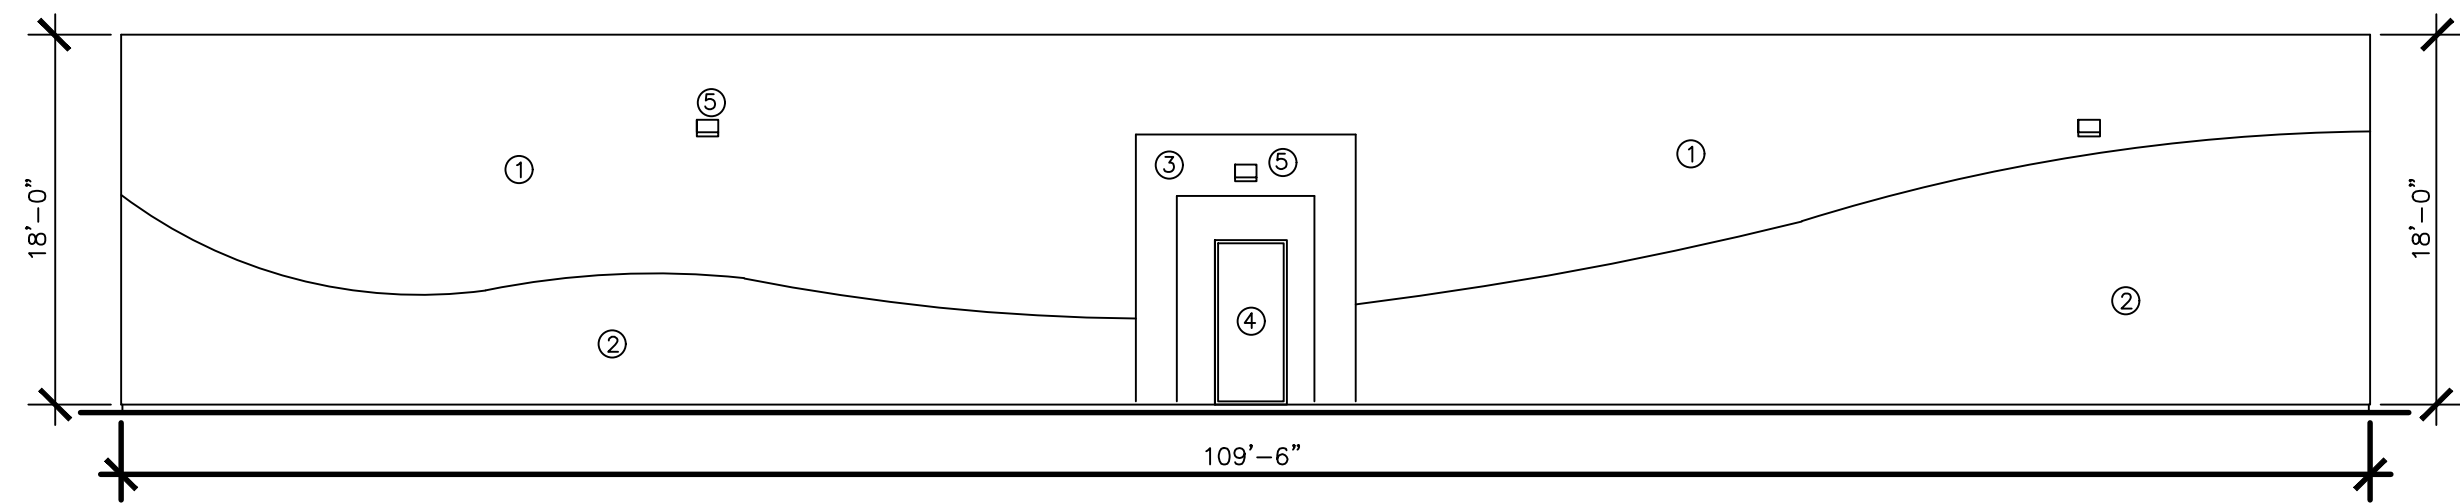

PROP. EAST ELEVATION
SCALE: 1"=10'

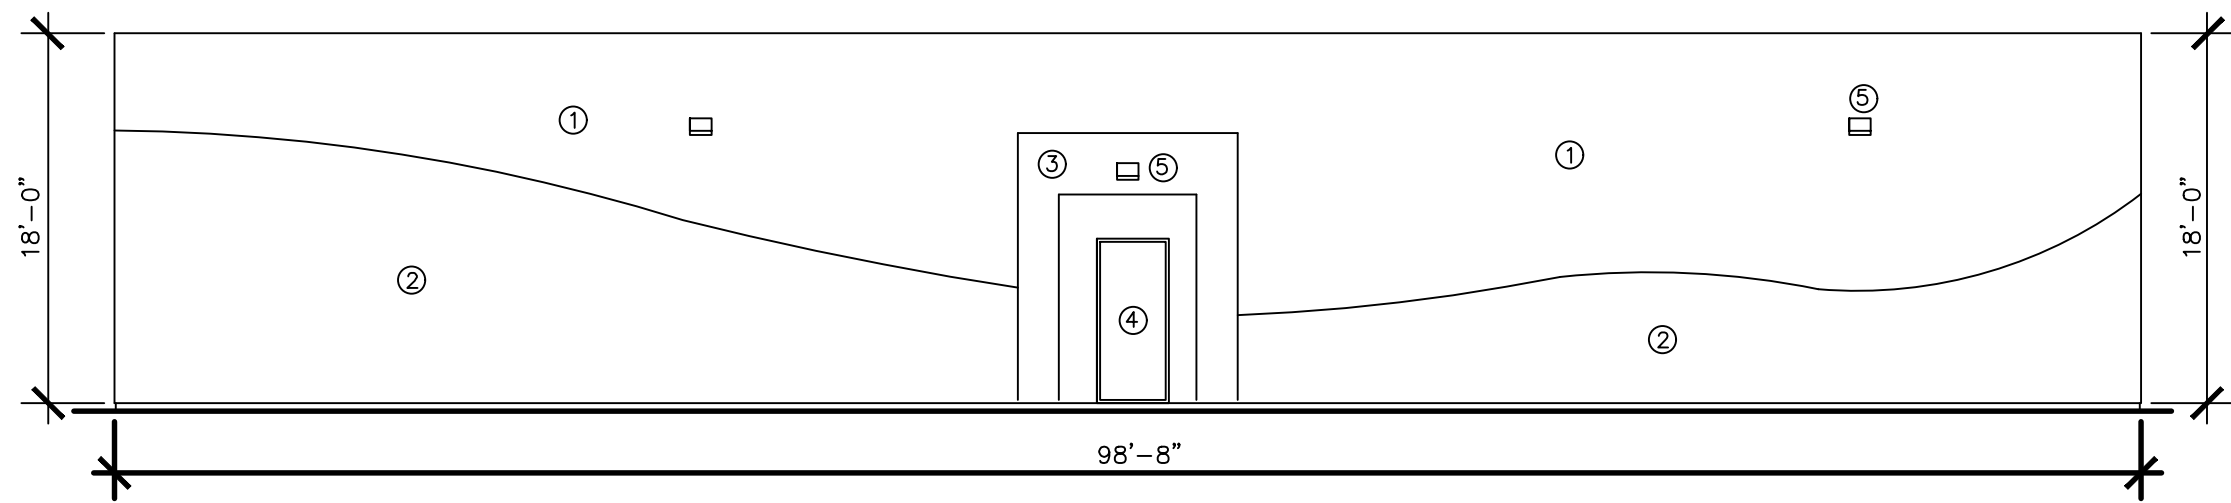

PROP. NORTH ELEVATION
SCALE: 1"=10'

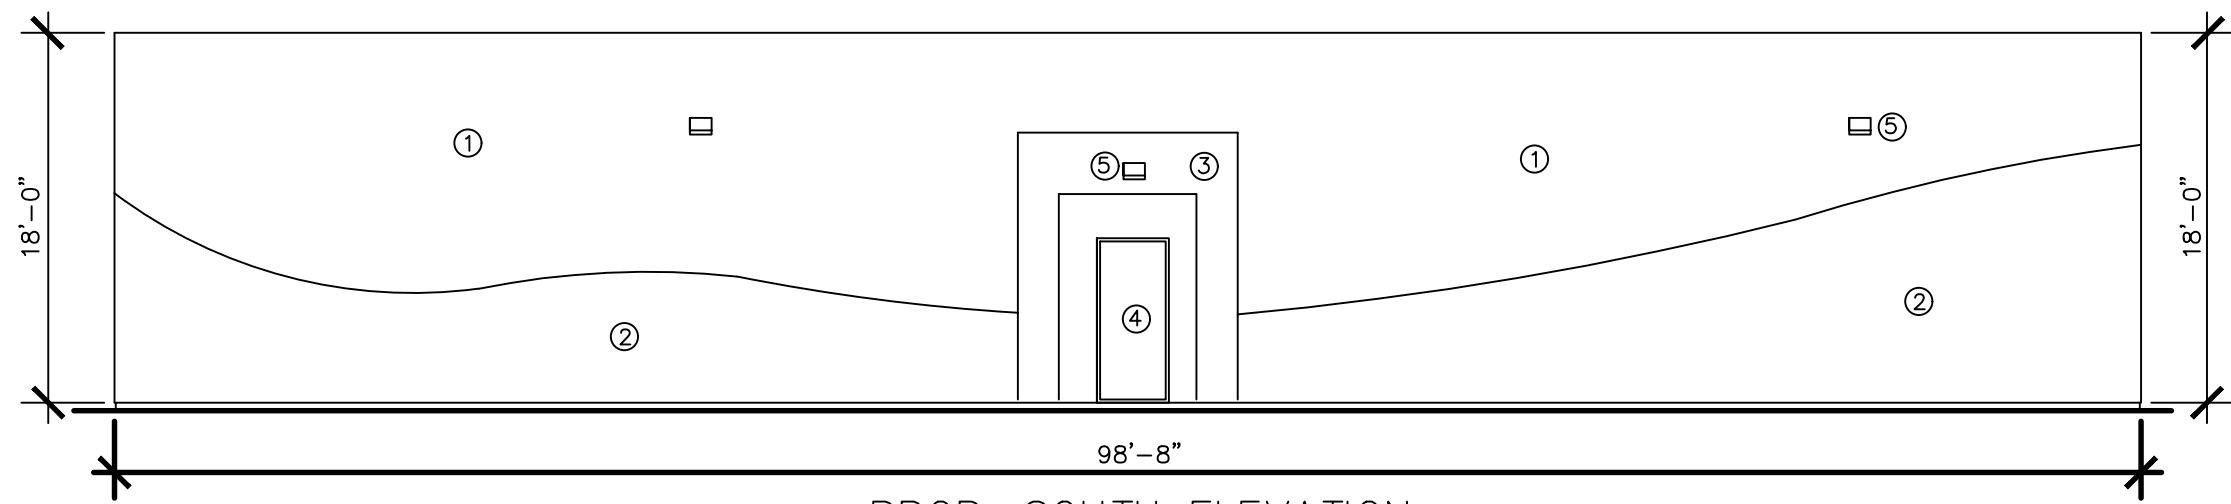

PROP. SOUTH ELEVATION
SCALE: 1"=10'

LEGEND

- ① PROP. STEEL SHEET WALL
6905 GOLDFINCH
COLOR (SHERWIN WILLIAMS)
- ② PROP. STEEL SHEET WALL
6326 HENNA SHADE
COLOR (SHERWIN WILLIAMS)
- ③ PROP. STEEL SHEET WALL
6417 TUPELO TREE
COLOR (SHERWIN WILLIAMS)
- ④ PROP. STEEL DOOR
6365 CACHET CREAM
COLOR (SHERWIN WILLIAMS)
- ⑤ PROP. OUTSIDE LIGHT
70 W LED WALL PACK
FINISH: DARK BRONZE

Underground Service Alert

Call: TOLL FREE
800-422-4133

TWO WORKING DAYS BEFORE YOU DIG

"RECORD DRAWING"	
REVISION	

--

AMIR ENGINEERING & SURVEYING INC
160 LURING DRIVE, SUITE A, PALM SPRINGS CA 92262
PH. (760) 318-7424 FAX (760) 318-7410

OWNER

ALEXANDER GUZMAN
401 & 59TH PLACE
LOS ANGELES CA, 90003
PHONE: (213) 785-4180

CITY OF DESERT HOT SPRINGS
PROP. ELEVATION GREEN HOUSE PLAN
PARCEL #35 RS 25/84, PALOMAR LANE
DESERT HOT SPRINGS, CA
SEC. 1, T. 3 S., R. 4 E., S.B.B.M.

FILE NO.	SHEET 1
DWG. NO.	OF 1 SHEETS