
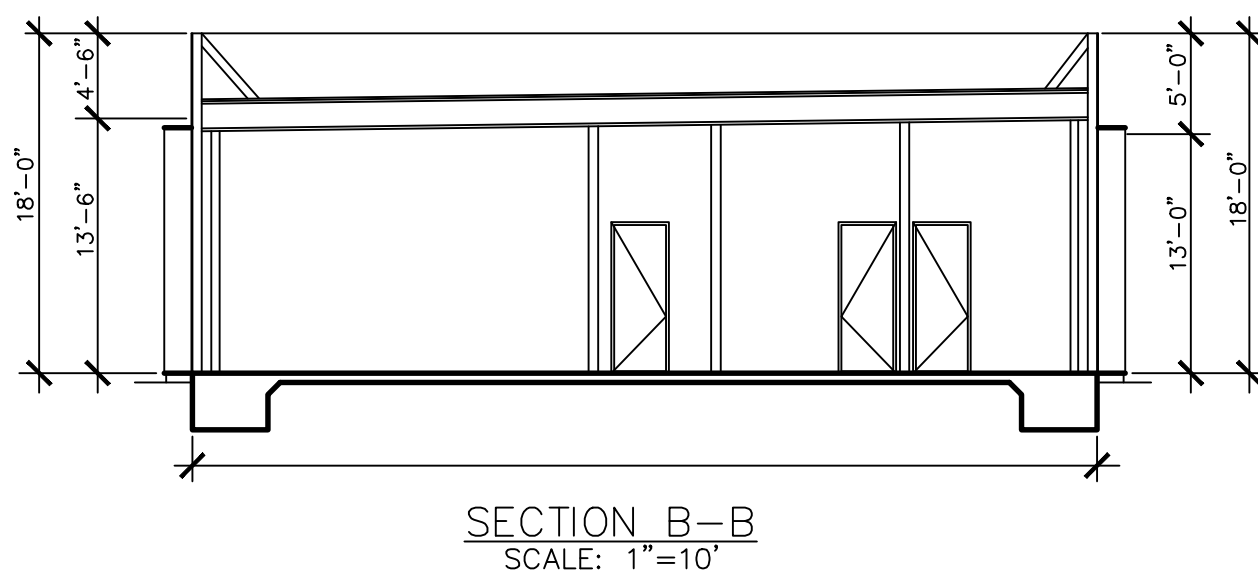
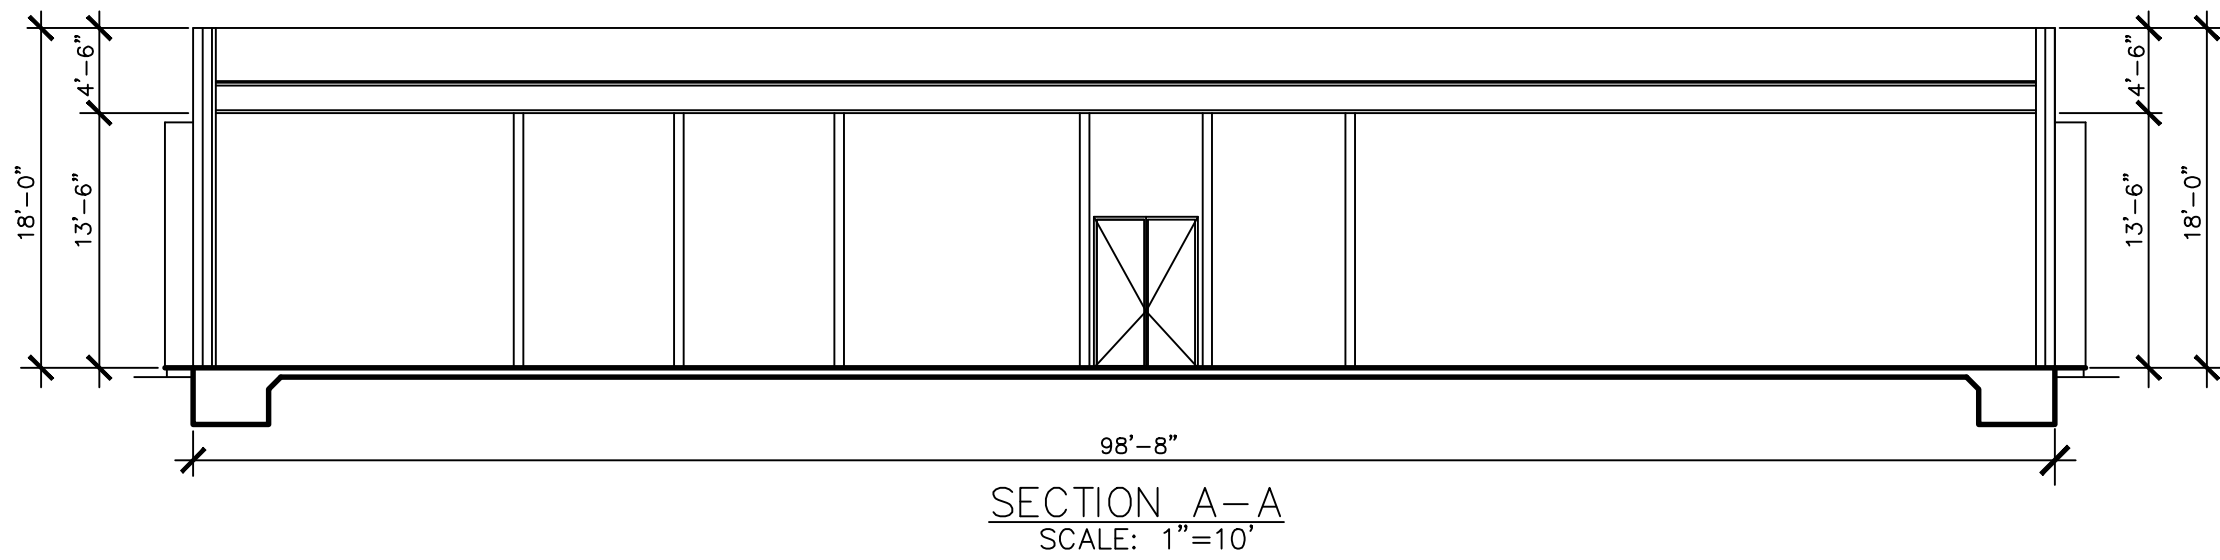
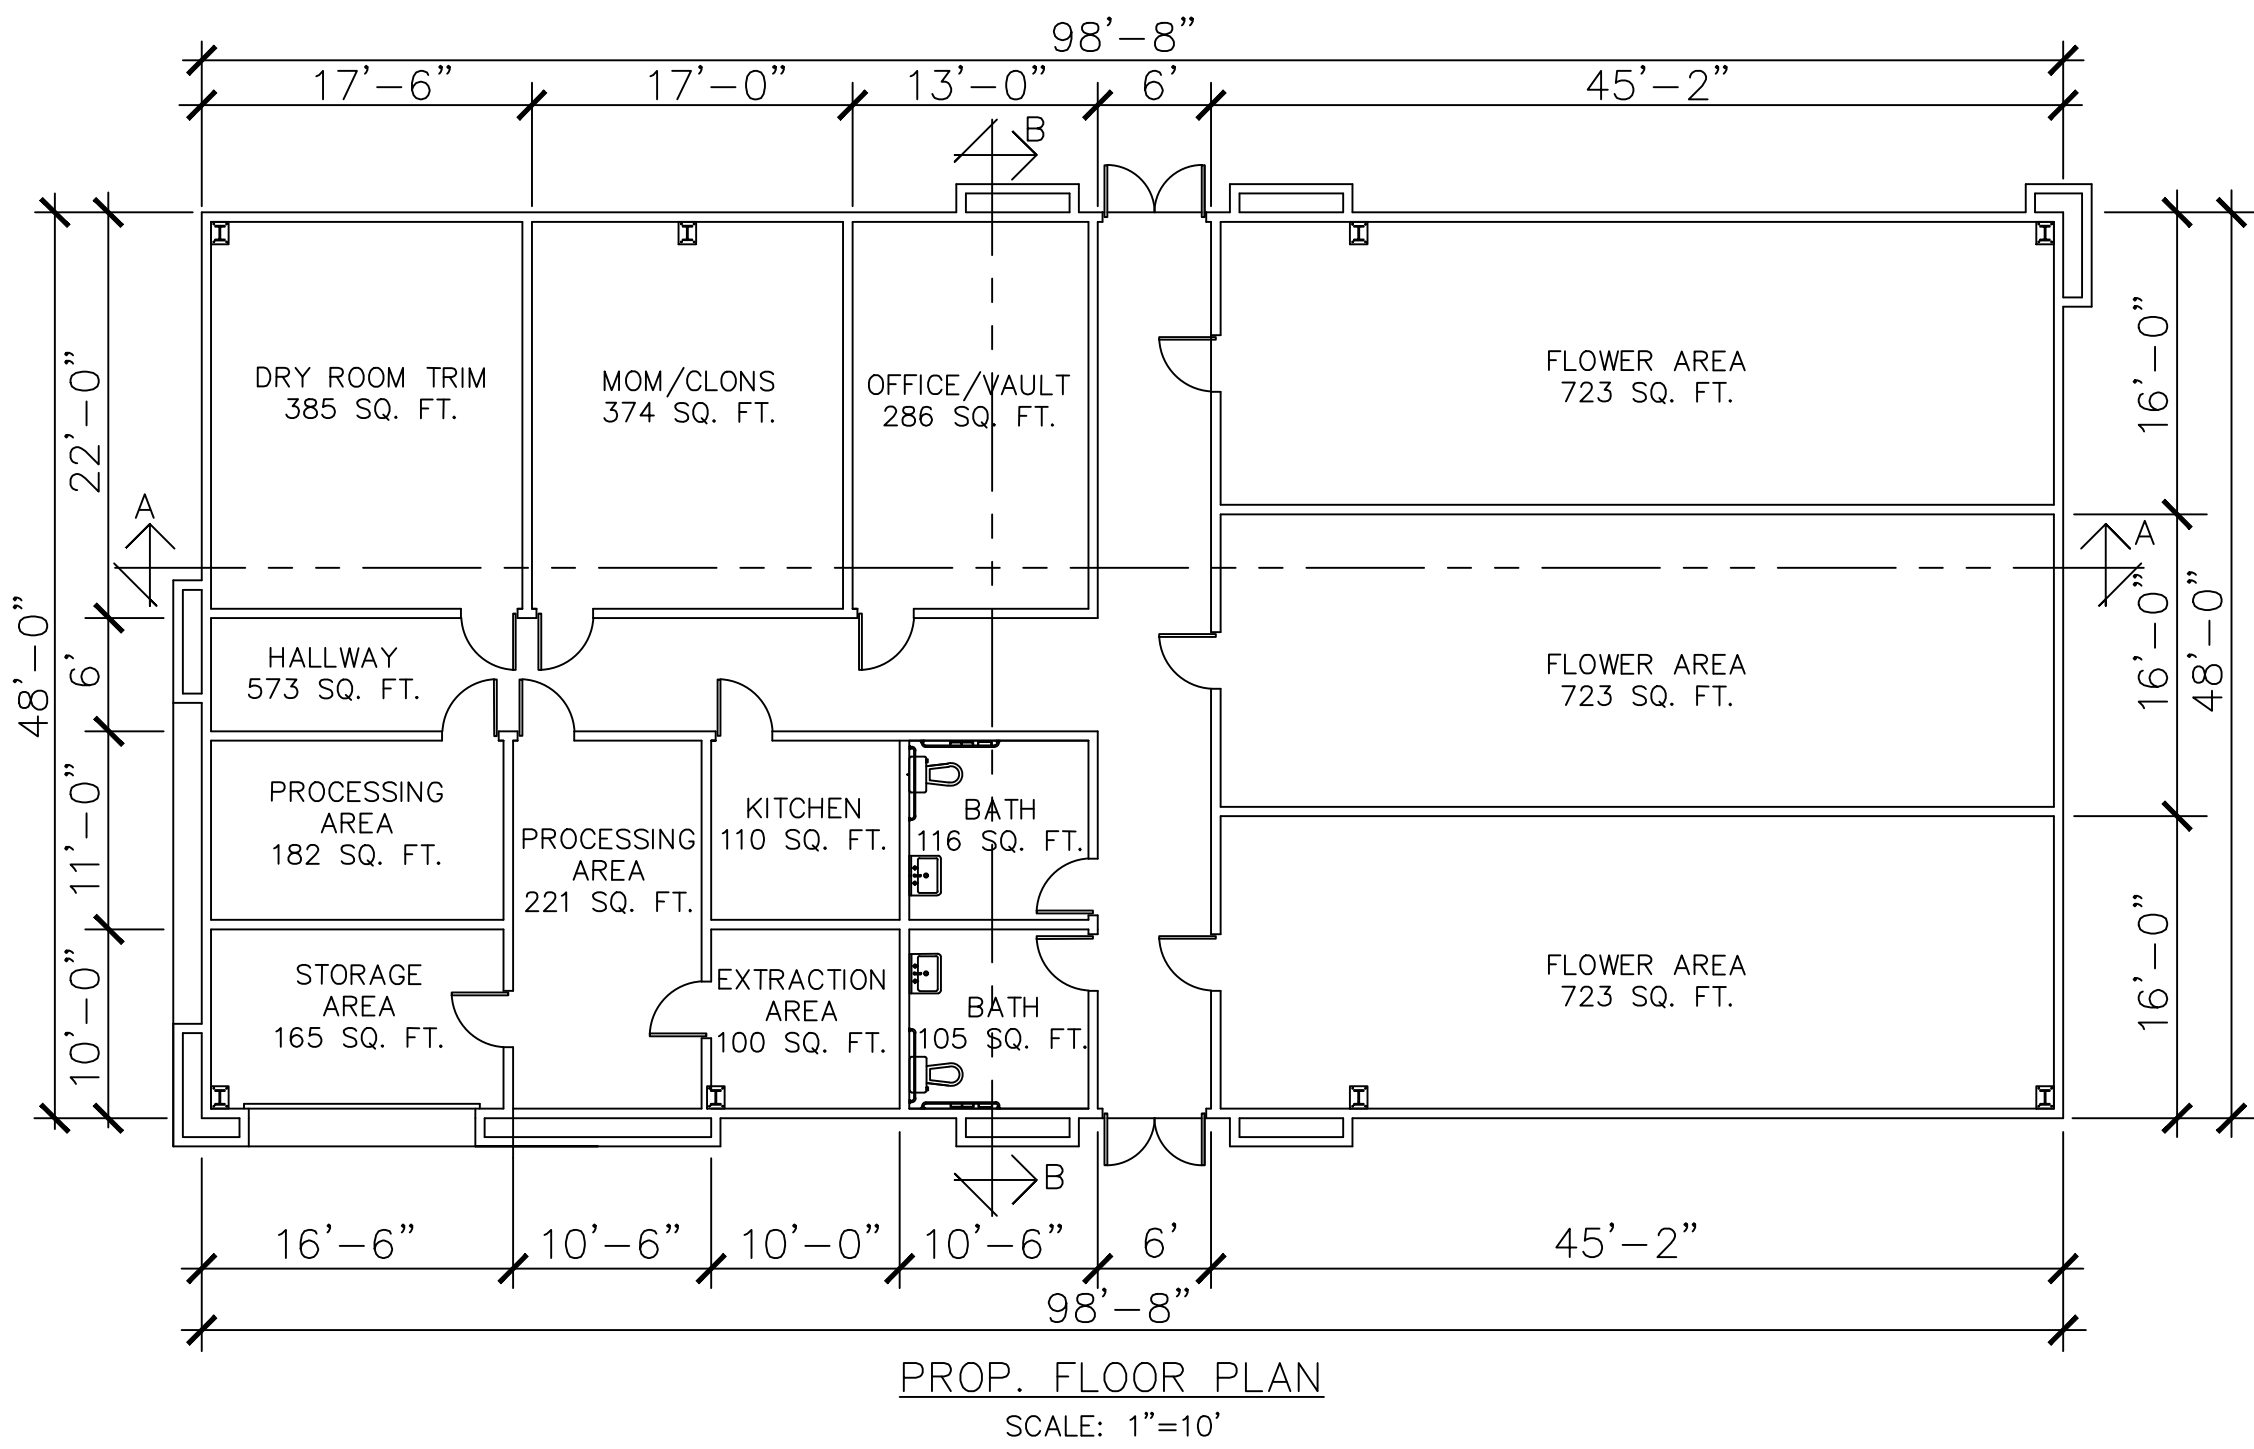
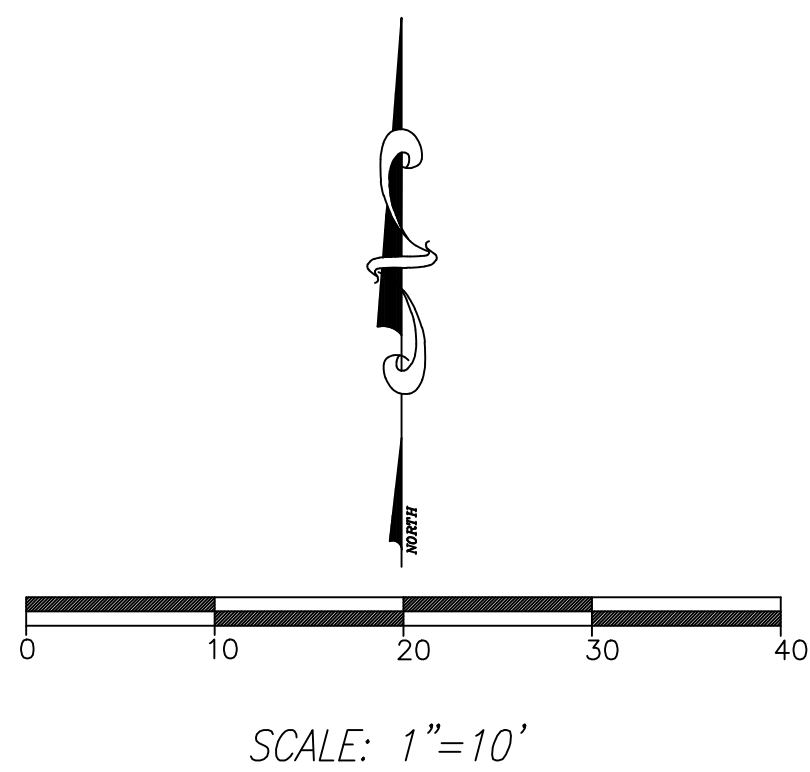


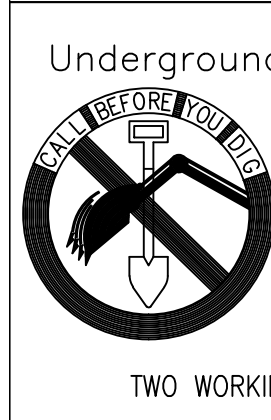

	Underground Service Alert	"RECORD DRAWING"	
Call: TOLL FREE 800-422-4133	REVISION		

AMIR ENGINEERING & SURVEYING INC
160 LURING DRIVE, SUITE A, PALM SPRINGS CA 92262
PH. (760) 318-7424 FAX (760) 318-7410

OWNER
ALEXANDER GUZMAN
401 & 59TH PLACE
LOS ANGELES CA, 90003
PHONE: (213) 785-4180

CITY OF DESERT HOT SPRINGS
PROP. FLOOR PLAN, & SECTION PLAN
PARCEL #35 RS 25/84, PALOMAR LANE
DESERT HOT SPRINGS, CA
SEC. 1, T. 3 S., R. 4 E., S.B.B.M.

FILE NO.	SHEET 2
DWG. NO.	OF SHEETS