


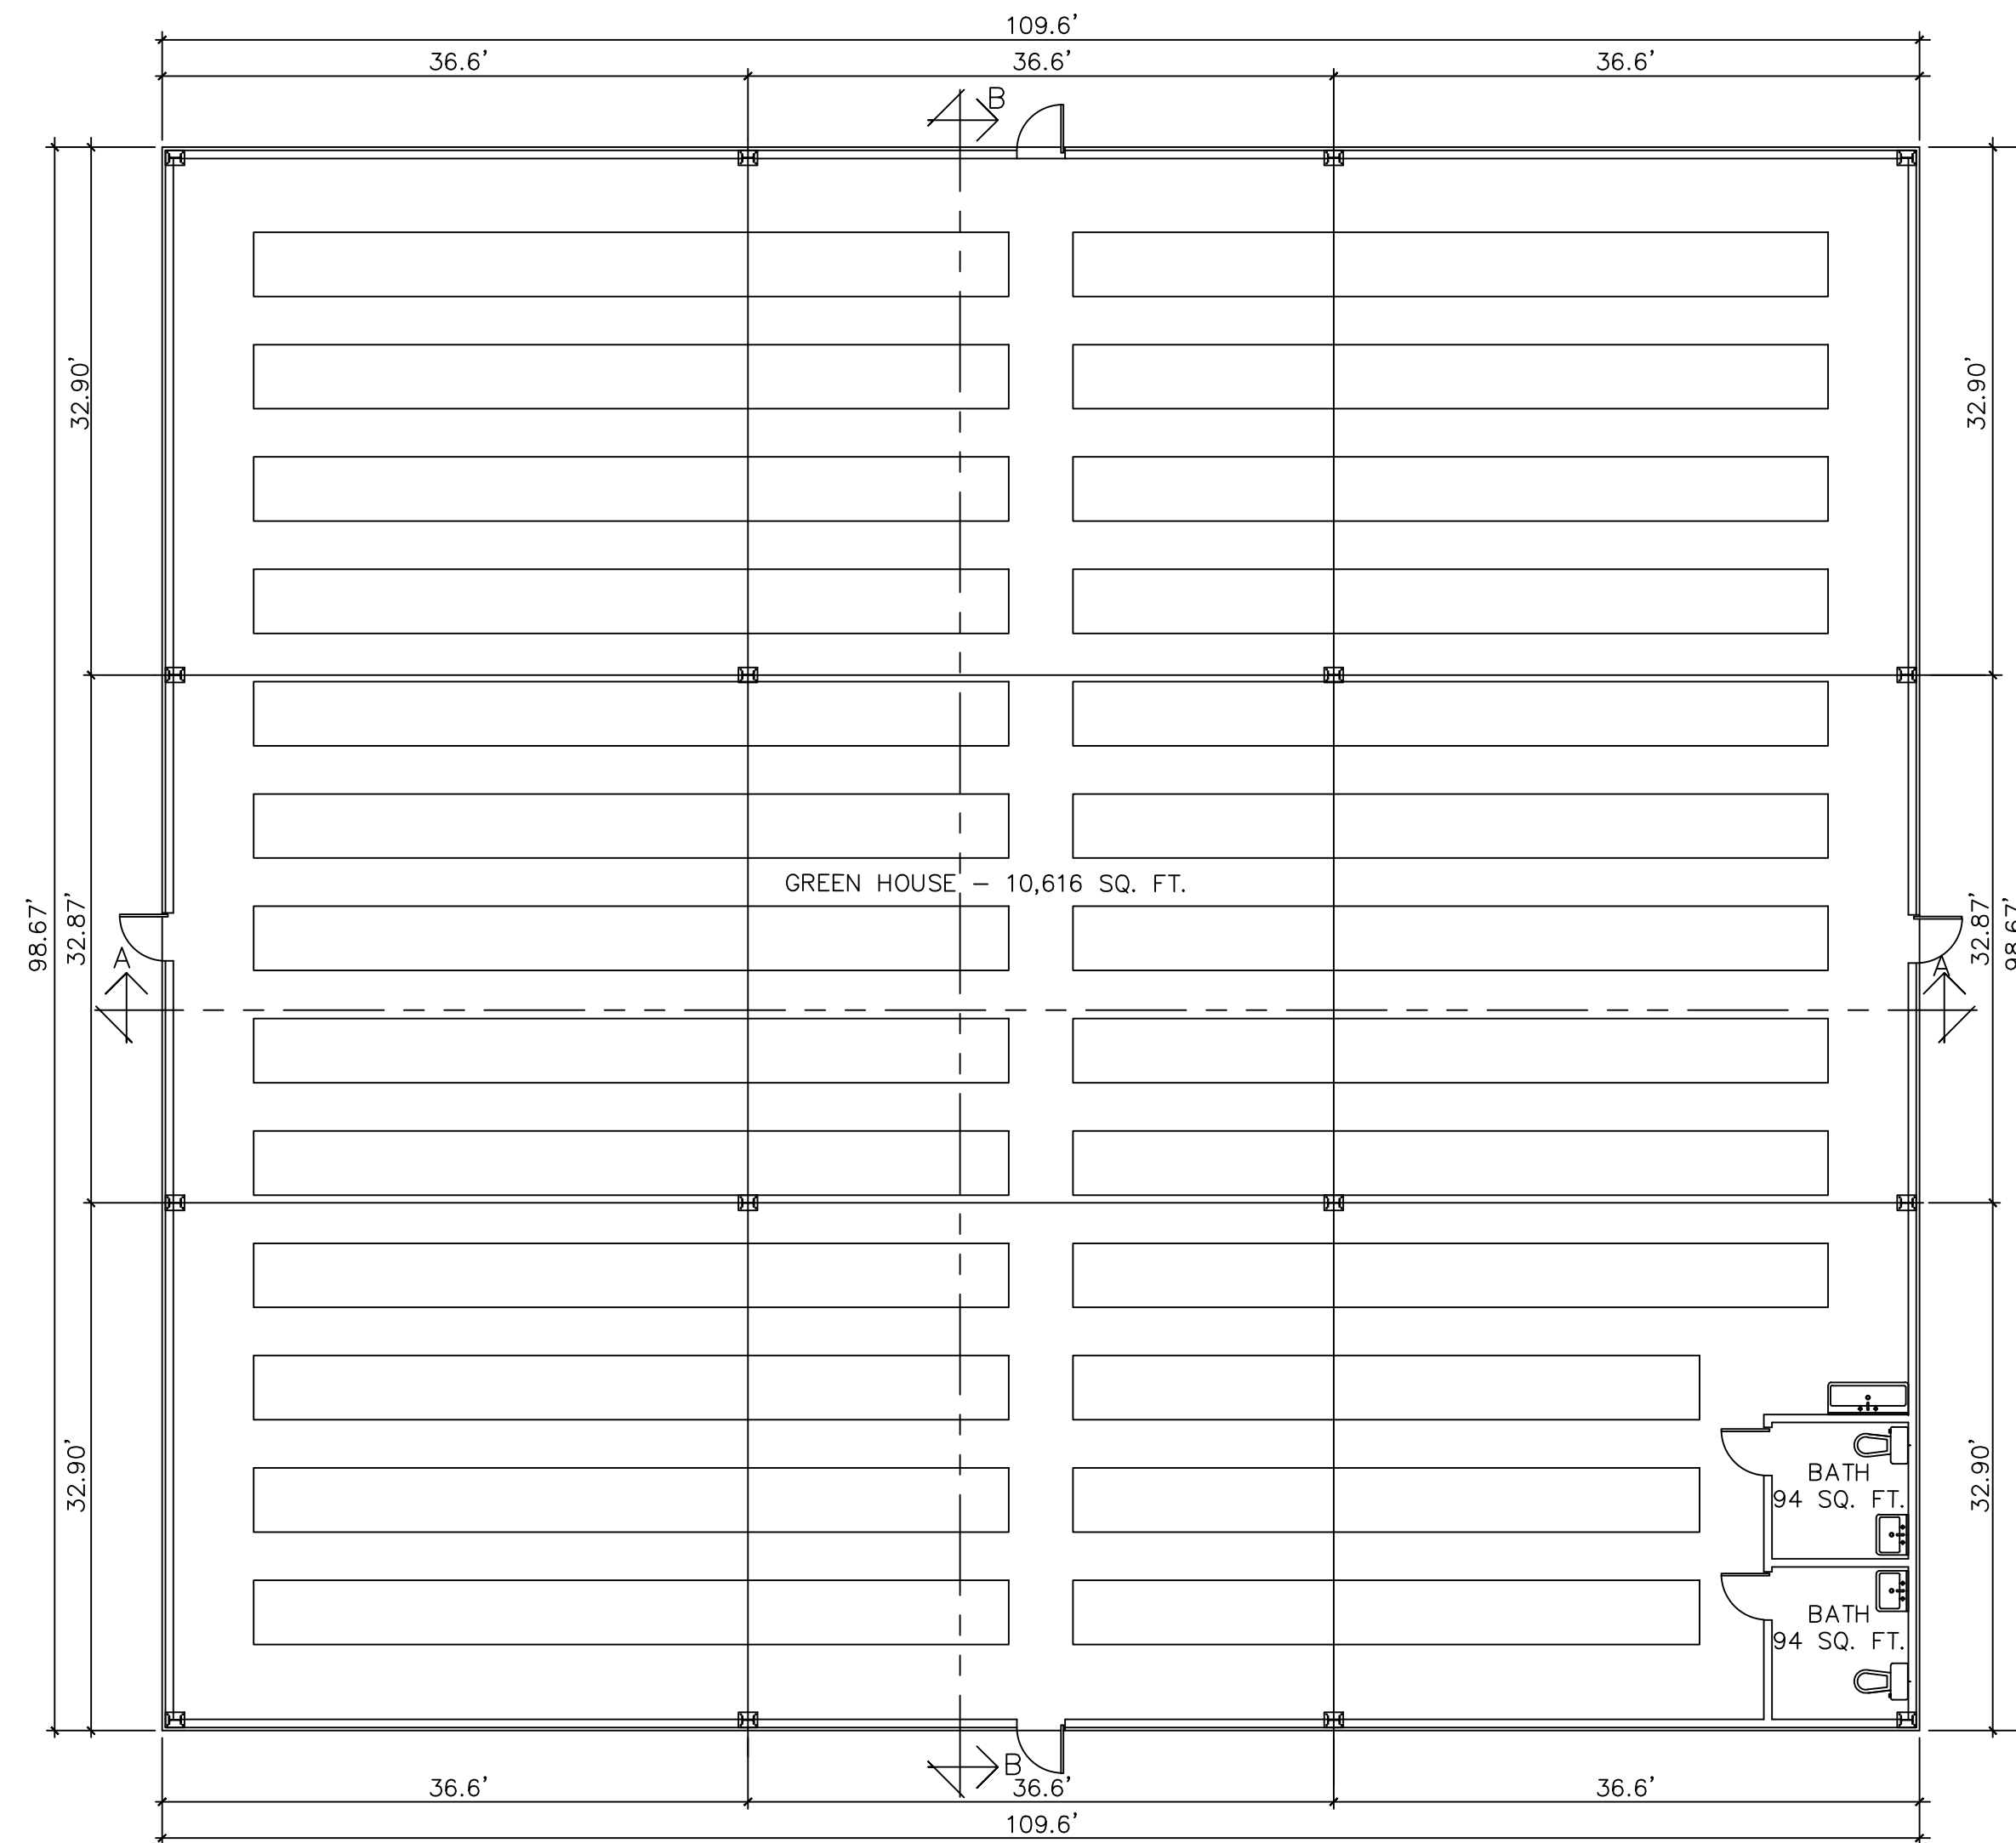


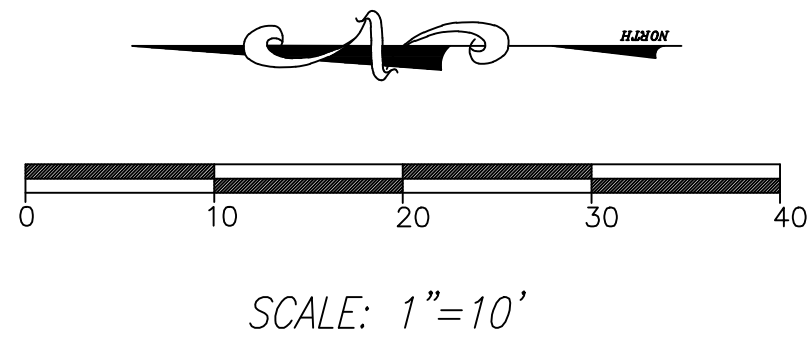

PROP. GREEN HOUSE FLOOR PLAN
SCALE: 1"=10'

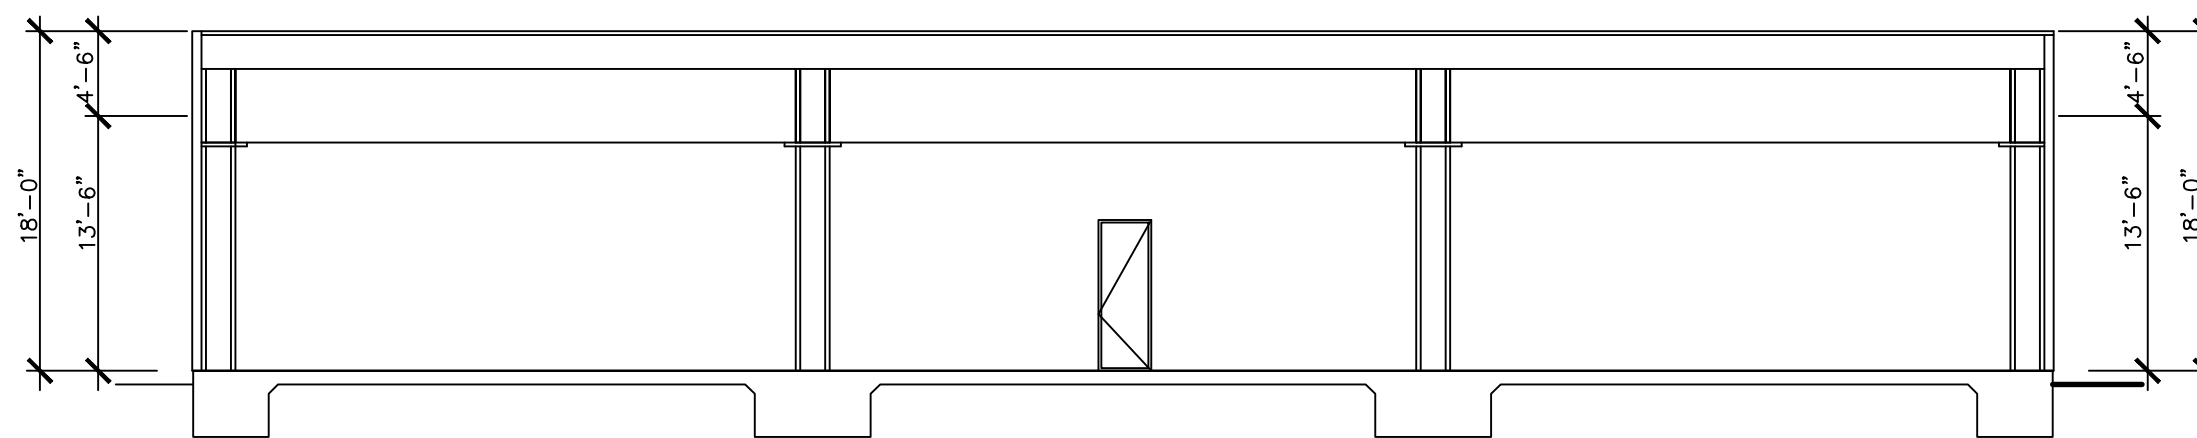


PROP. GREEN HOUSE SECTION A-A
SCALE: 1"=10'

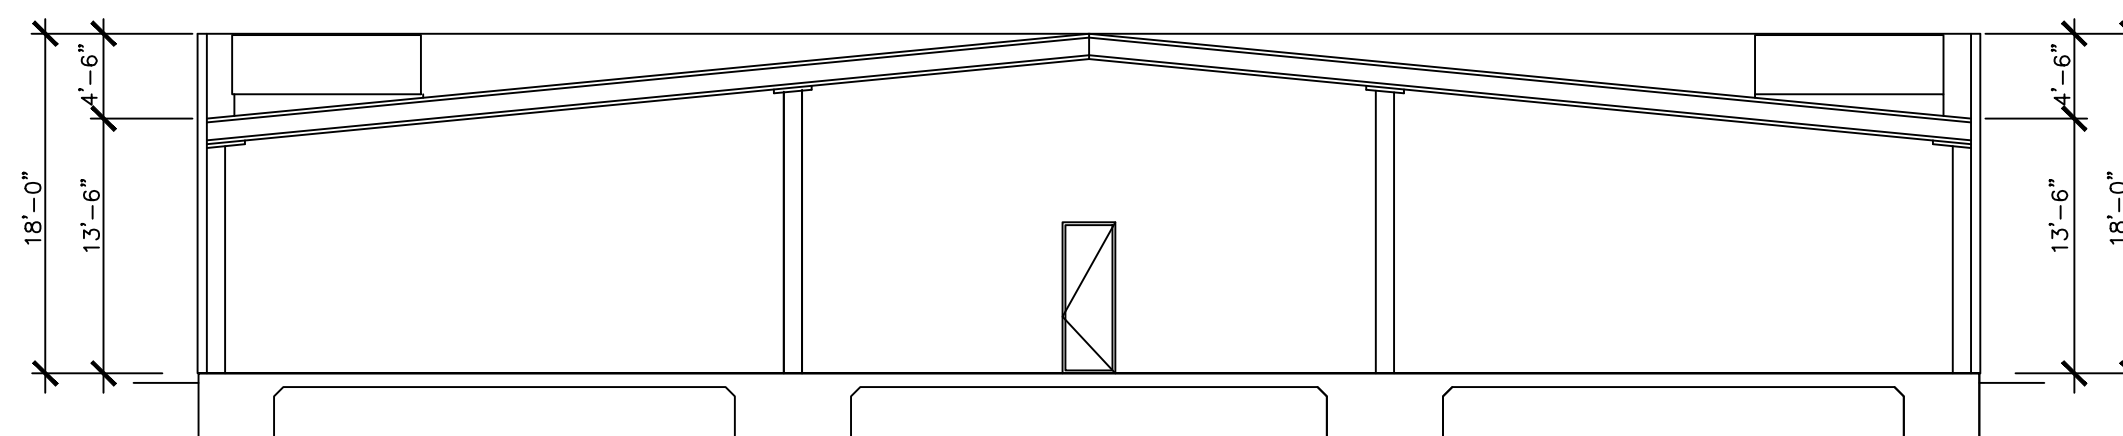

PROP. GREEN HOUSE SECTION B-B
SCALE: 1"=10'

Underground Service Alert

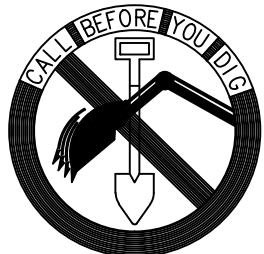

Call: TOLL FREE
800-422-4133

TWO WORKING DAYS BEFORE YOU DIG

"RECORD DRAWING"	
REVISION	

AMIR ENGINEERING & SURVEYING INC
160 LURING DRIVE, SUITE A, PALM SPRINGS CA 92262
PH. (760) 318-7424 FAX (760) 318-7410

OWNER
ALEXANDER GUZMAN
401 & 59TH PLACE
LOS ANGELES CA, 90003
PHONE: (213) 785-4180

CITY OF DESERT HOT SPRINGS
PROP. FLOOR PLAN GREEN HOUSE
PARCEL #35 RS 25/84, PALOMAR LANE
DESERT HOT SPRINGS, CA
SEC. 1, T. 3 S., R. 4 E., S.B.B.M.

FILE NO.	SHEET 1
DWG. NO.	OF 1 SHEETS