

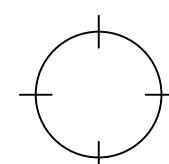
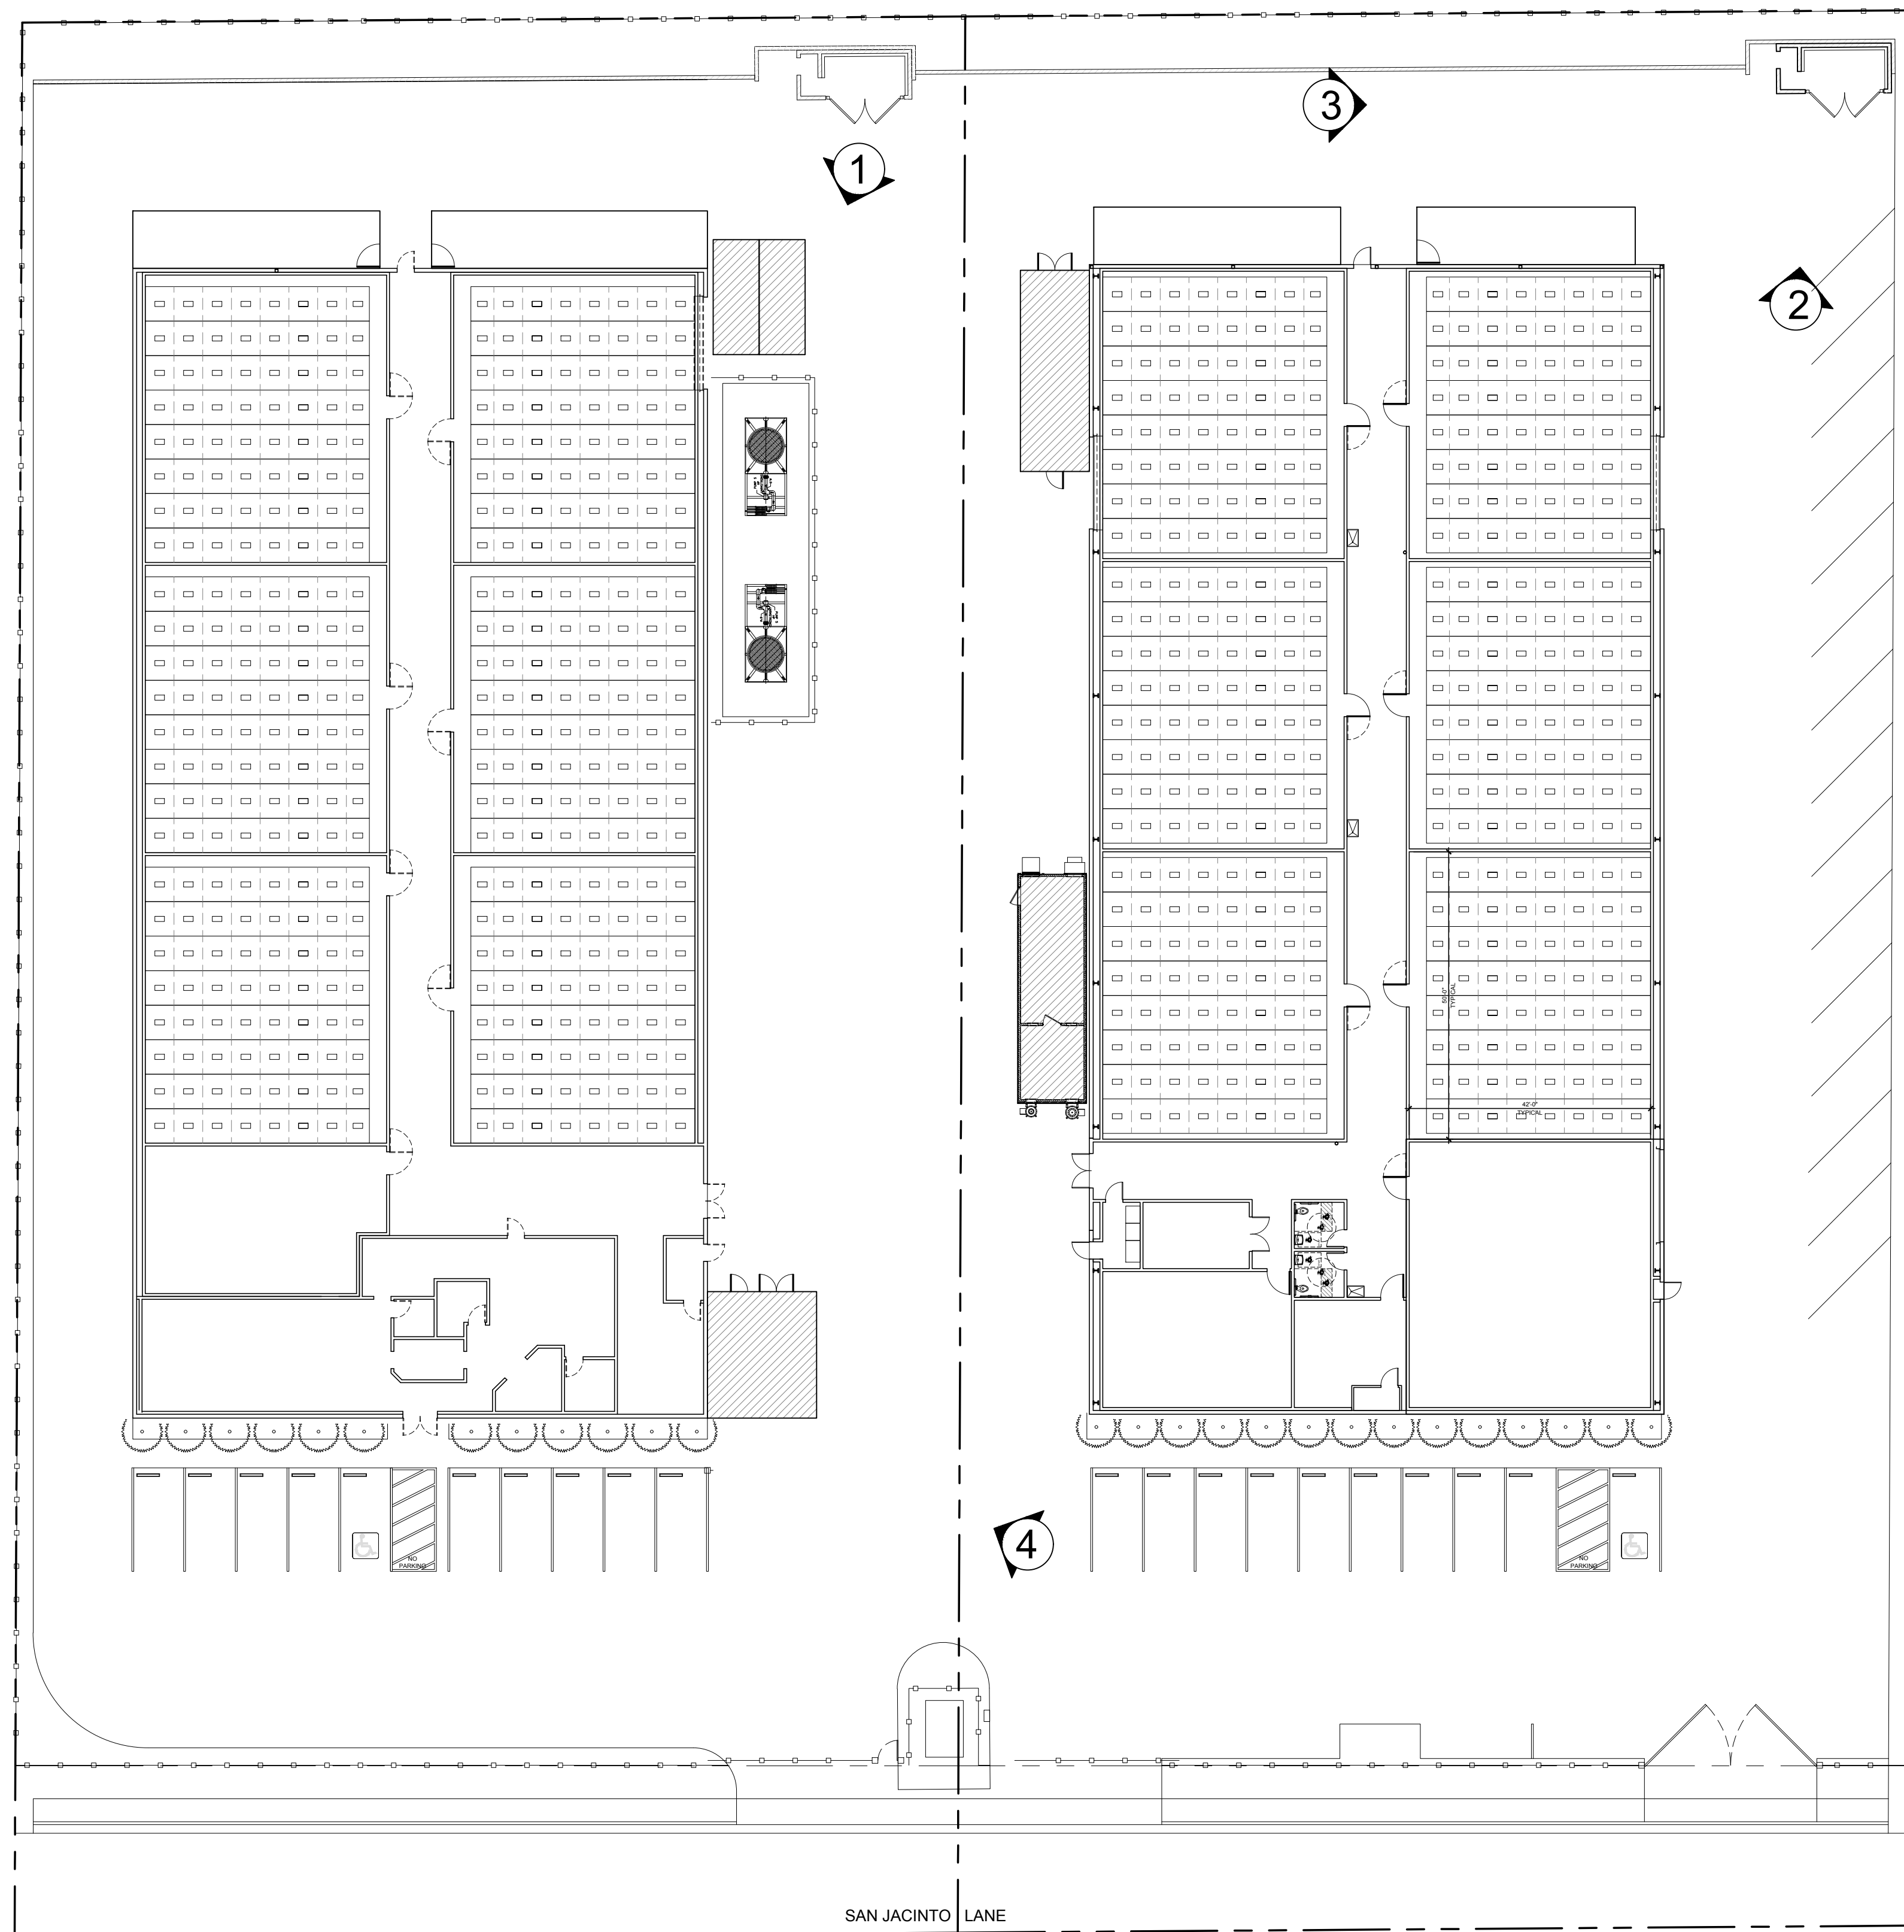


FILE NAME : X:\Projects\DHS San Jacinto\CD\A1.0 SITE PLAN.dwg

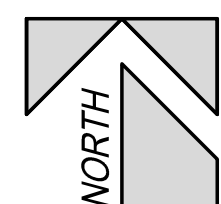

SITE PHOTOS

SCALE: 1" = 20'-0"

 

INSTRUMENTS OF SERVICE. THESE DRAWINGS ARE AN INSTRUMENT OF SERVICE AND REMAIN THE PROPERTY OF PEARSON ARCHITECTS, INC. THEY ARE NOT TO BE REPRODUCED, OR ALTERED, DISCLOSED OR ASSIGNED TO ANY THIRD PARTY WITHOUT THE EXPRESS WRITTEN PERMISSION OF PEARSON ARCHITECTS, INC.

PELLESON ARCHITECTS, INC.

P E L L E S O N

ARCHITECTURE ▼ PLANNING ▼ INTERIOR DESIGN

74-350 HIGHWAY 111, SUITE #8, PALM DESERT, CA 92260 • TEL. 760/776-1937

SITE PHOTOS

RENOVATIONS TO:
**D.H.S. SAN JACINTO
CULTIVATION FACILITY**
65-242(BLDG# 1) & 65-282(BLDG#2) SAN JACINTO LN.
DESERT HOT SPRINGS, CA 92240

PLOT DATE:
SCALE: AS NOTED
DRAWN: GUSRAYA
PROJECT:

SHEET:
A1.1