




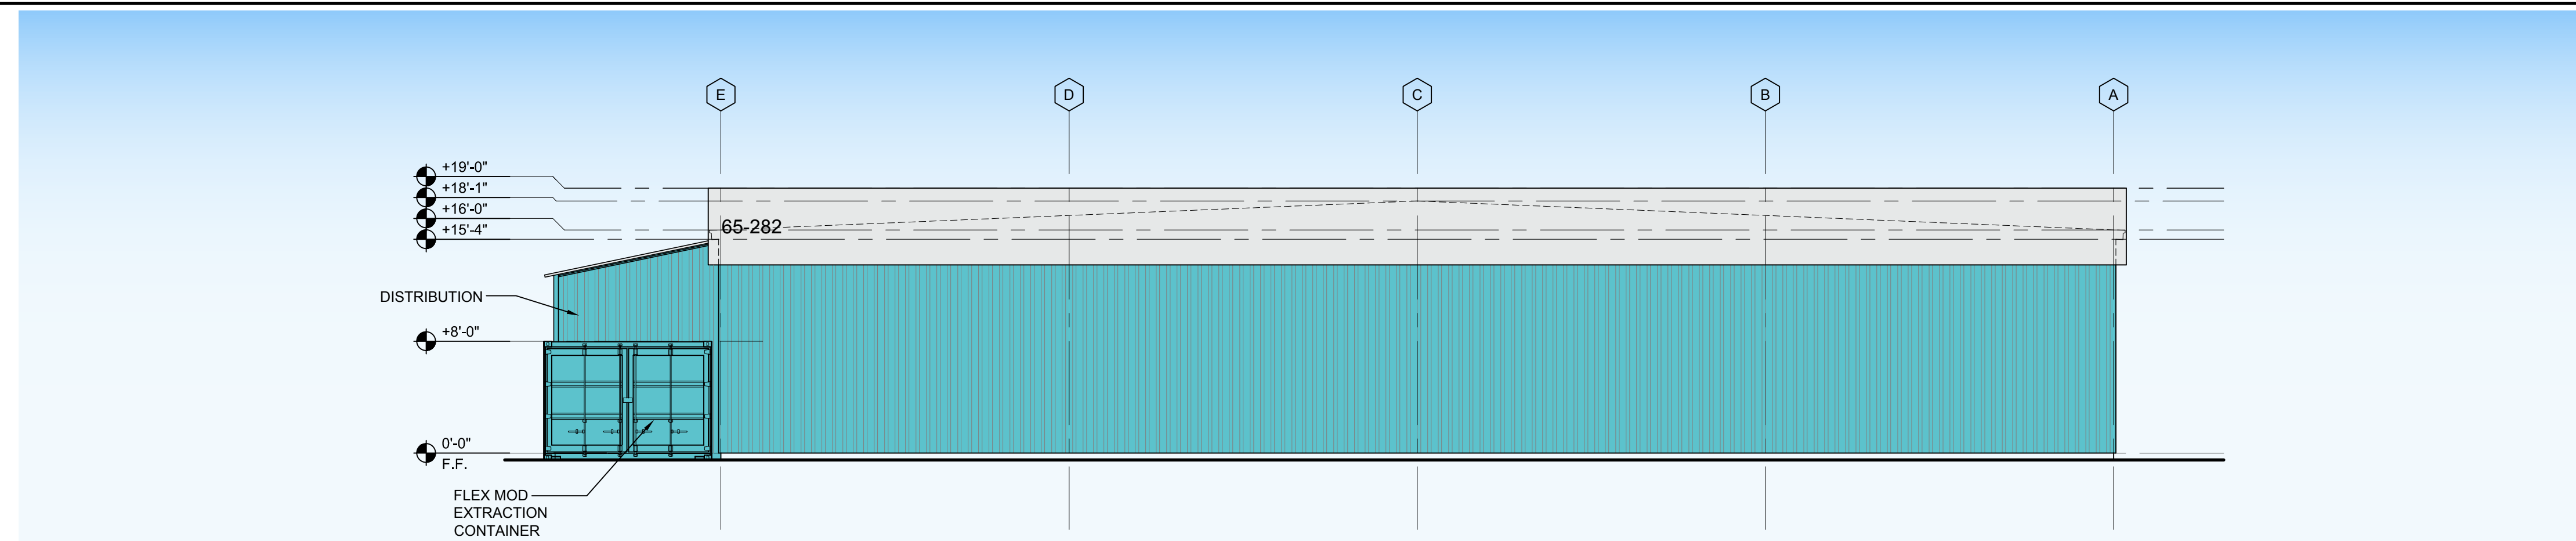


BLDG #2 - SOUTH ELEVATION
SCALE: 1/8" = 1'-0"

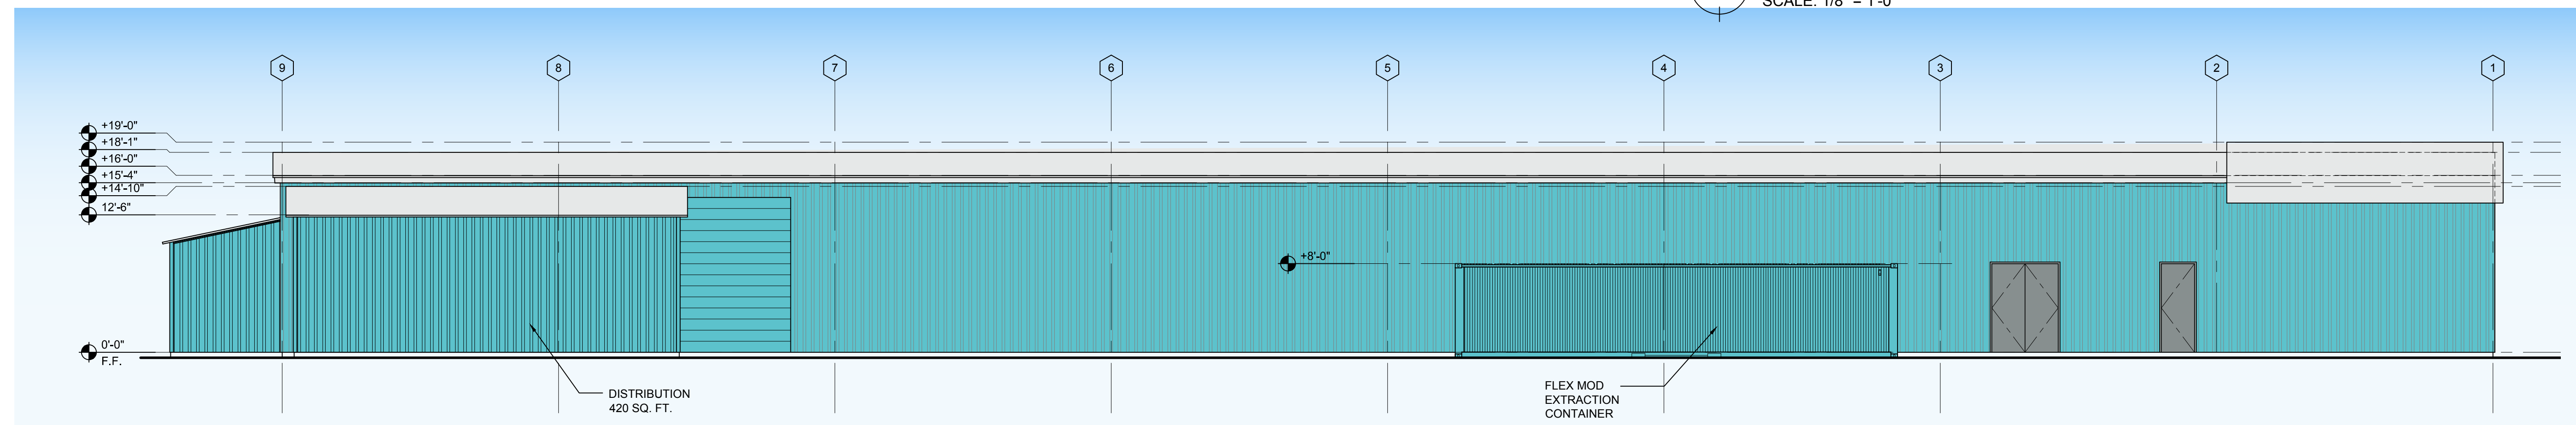

BLDG #2 - WEST ELEVATION
SCALE: 1/8" = 1'-0"

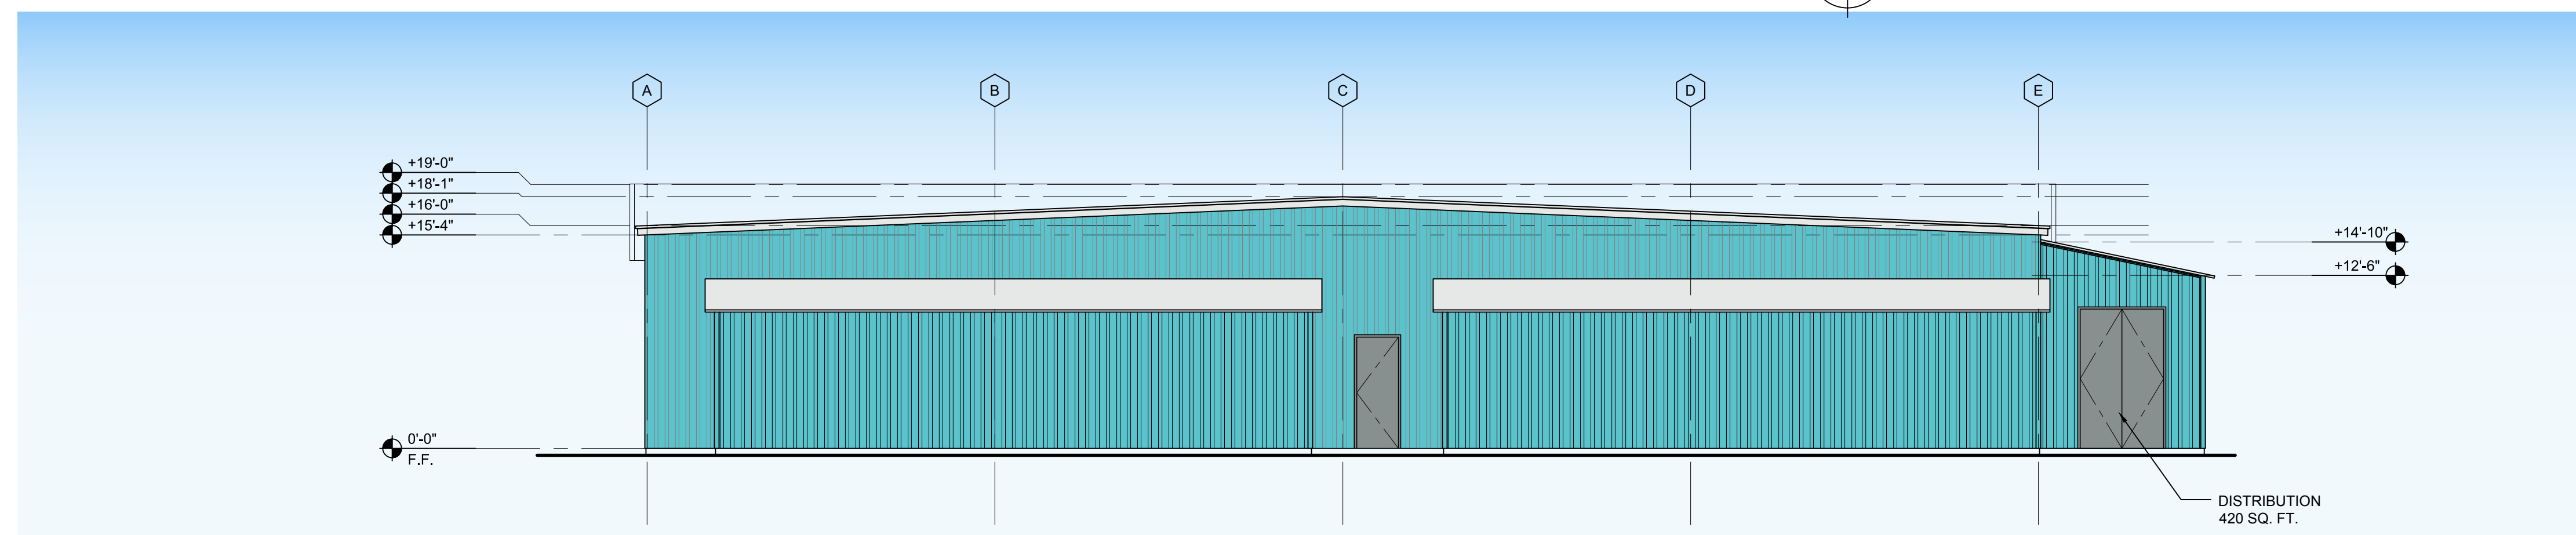


 **BLDG #2 - NORTH ELEVATION**
SCALE: 1/8" = 1'-0"

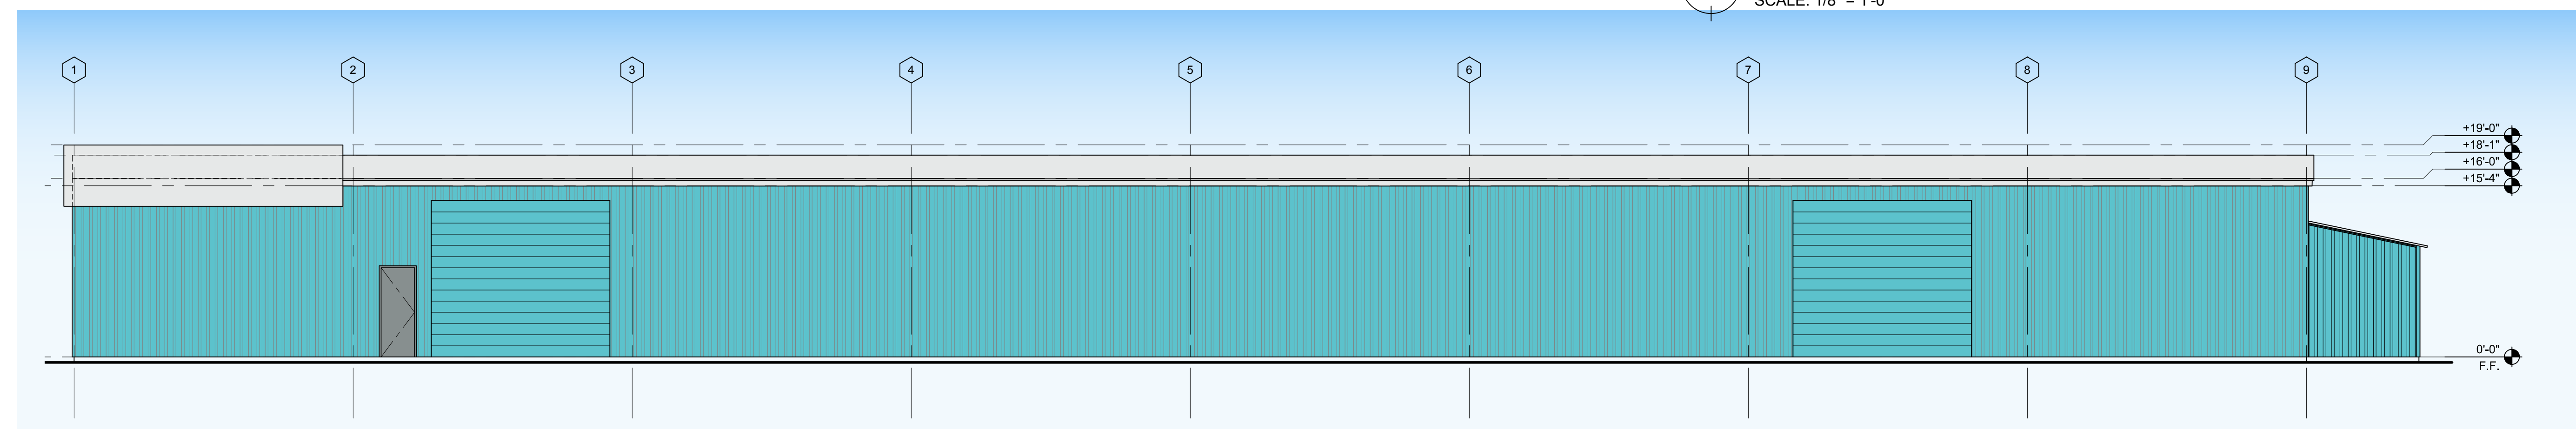

BLDG #2 - EAST ELEVATION
SCALE: 1/8" = 1'-0"

[illegible]

INSTRUMENTS OF SERVICE, THESE DRAWINGS ARE AN INSTRUMENT OF SERVICE AND REMAIN THE PROPERTY OF PEARSON ARCHITECTS, INC. THEY ARE NOT TO BE REPRODUCED, OR ALTERED, DISCLOSED OR ASSIGNED TO ANY THIRD PARTY WITHOUT THE EXPRESS WRITTEN PERMISSION OF PEARSON ARCHITECTS, INC.

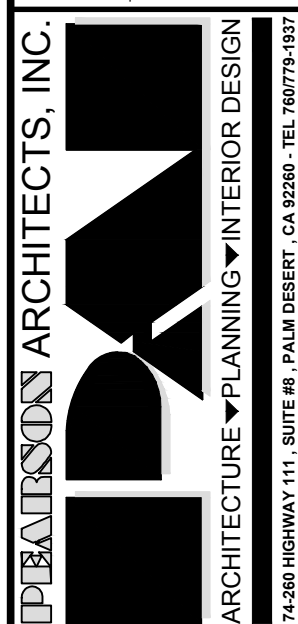

BUILDING #2 - EXTERIOR ELEVATIONS

RENOVATIONS TO:
D.H.S. SAN JACINTO
CULTIVATION FACILITY
355-242 (BLDG# 1) & 65-282 (BLDG# 2) SAN JACINTO LN.
DESERT HOT SPRINGS, CA 92240

PLOT DATE:
SCALE: AS NOTED
DRAWN: GUSRAYA
PROJECT:

SHEET:
A5.1