



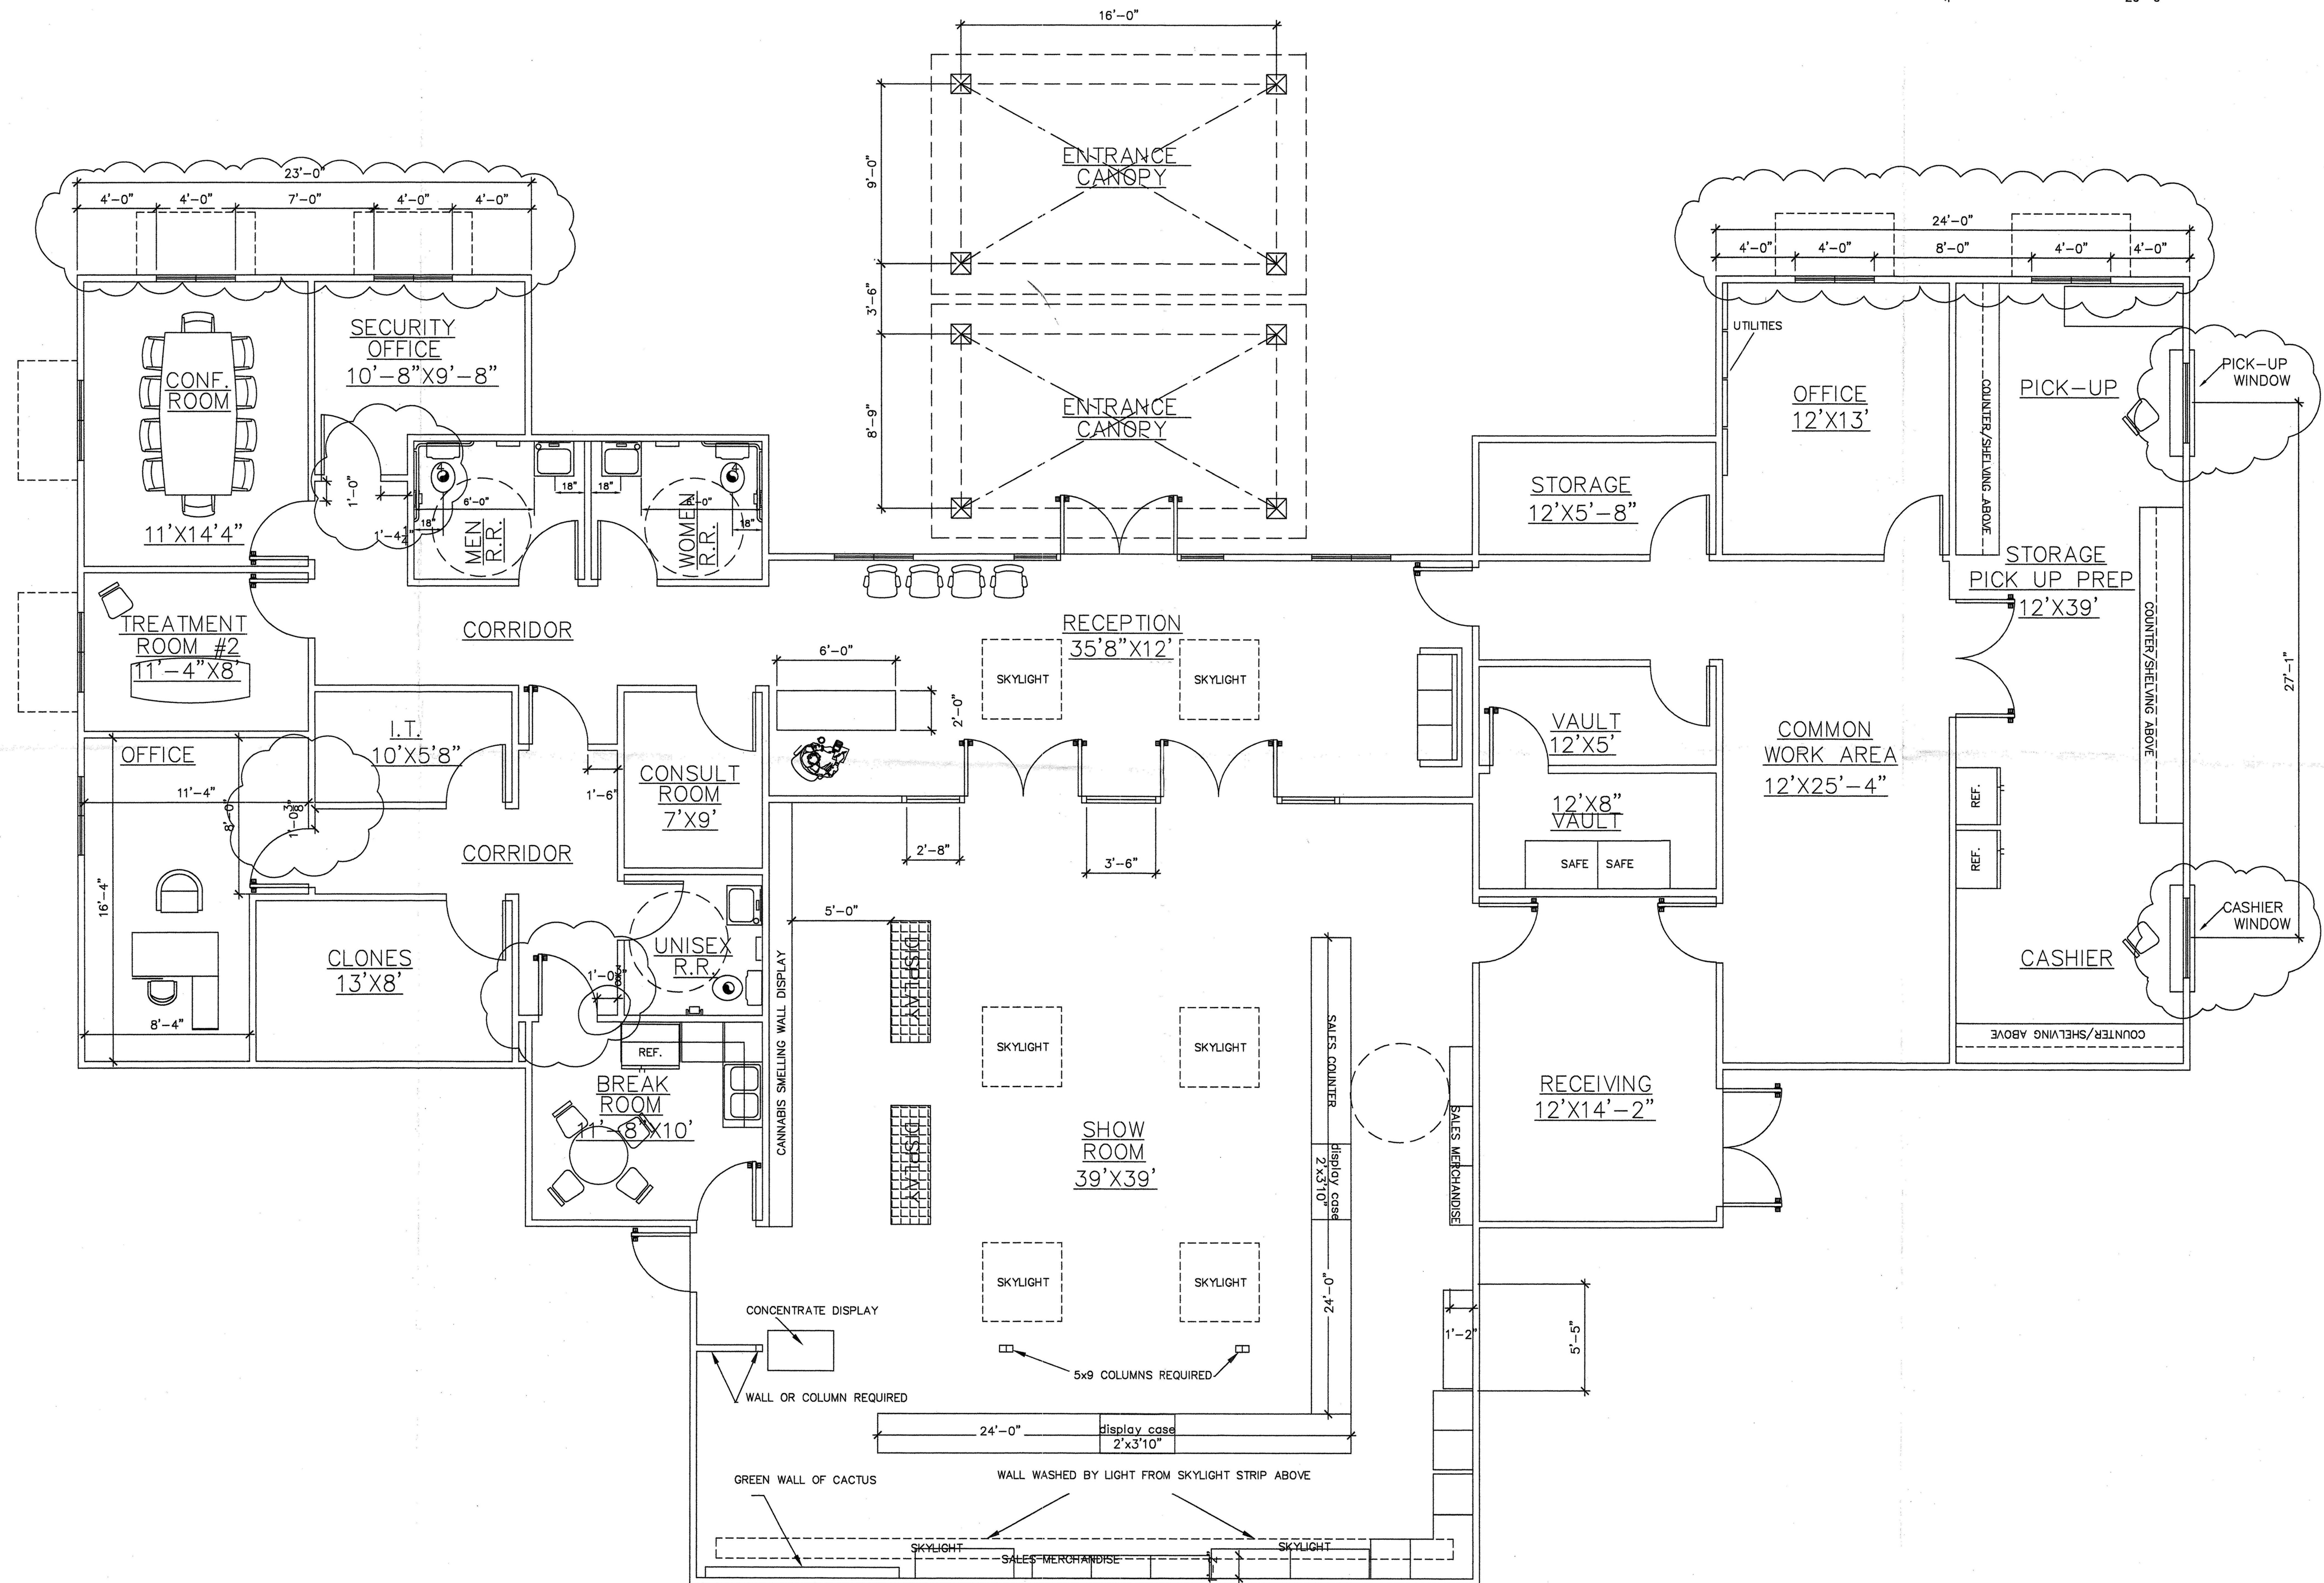


FLOOR PLAN

SCALE: 1/4" = 1'-0"

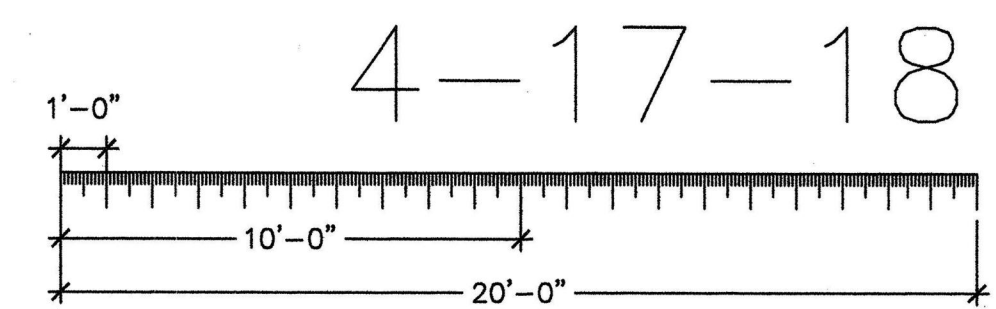

4-17-18

THIS DOCUMENT AND THE INFORMATION CONTAINED HEREIN ARE THE PROPERTY OF KEN AGHAROKH & ASSOCIATES. UNAUTHORIZED USE, COPYING, OR REPRODUCTION BY ANY METHOD IS PROHIBITED. KEN AGHAROKH & ASSOCIATES

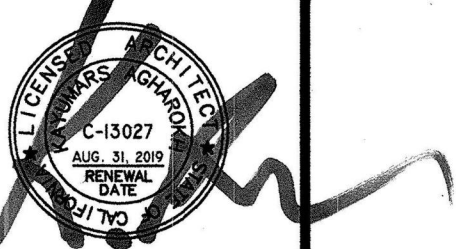

| NO. | DATE       | BY   | DESCRIPTION           |
|-----|------------|------|-----------------------|
| 1   | 06/20/2018 | K.A. | ISSUED FOR PERMITTING |
| 2   | 06/20/2018 | K.A. | ISSUED FOR PERMITTING |
| 3   | 06/20/2018 | K.A. | ISSUED FOR PERMITTING |
| 4   | 06/20/2018 | K.A. | ISSUED FOR PERMITTING |
| 5   | 06/20/2018 | K.A. | ISSUED FOR PERMITTING |
| 6   | 06/20/2018 | K.A. | ISSUED FOR PERMITTING |
| 7   | 06/20/2018 | K.A. | ISSUED FOR PERMITTING |
| 8   | 06/20/2018 | K.A. | ISSUED FOR PERMITTING |
| 9   | 06/20/2018 | K.A. | ISSUED FOR PERMITTING |
| 10  | 06/20/2018 | K.A. | ISSUED FOR PERMITTING |

**K&A**  
ARCHITECTS / PLANNERS  
**KEN AGHAROKH AIA**  
28471 WAGON WHEEL CIRCLE, LAGUNA HILLS, CA 92653  
PHONE: (949) 960-6220 FAX: (949) 916-2728  
E-MAIL: KANDAS@AOL.COM

ACCUCANNA HEALTH CENTER PROJECT  
FOR MR. BILLY CONNER  
DESERT HOT SPRINGS, CALIFORNIA  
FLOOR PLAN

DATE 06/20/2018  
SCALE 1/4" = 1'-0"  
DRAWN BY K.A.  
CHECKED BY K.A.

PROJECT NO.  
A-106-2015

SHEET NO.  
A-1.0