

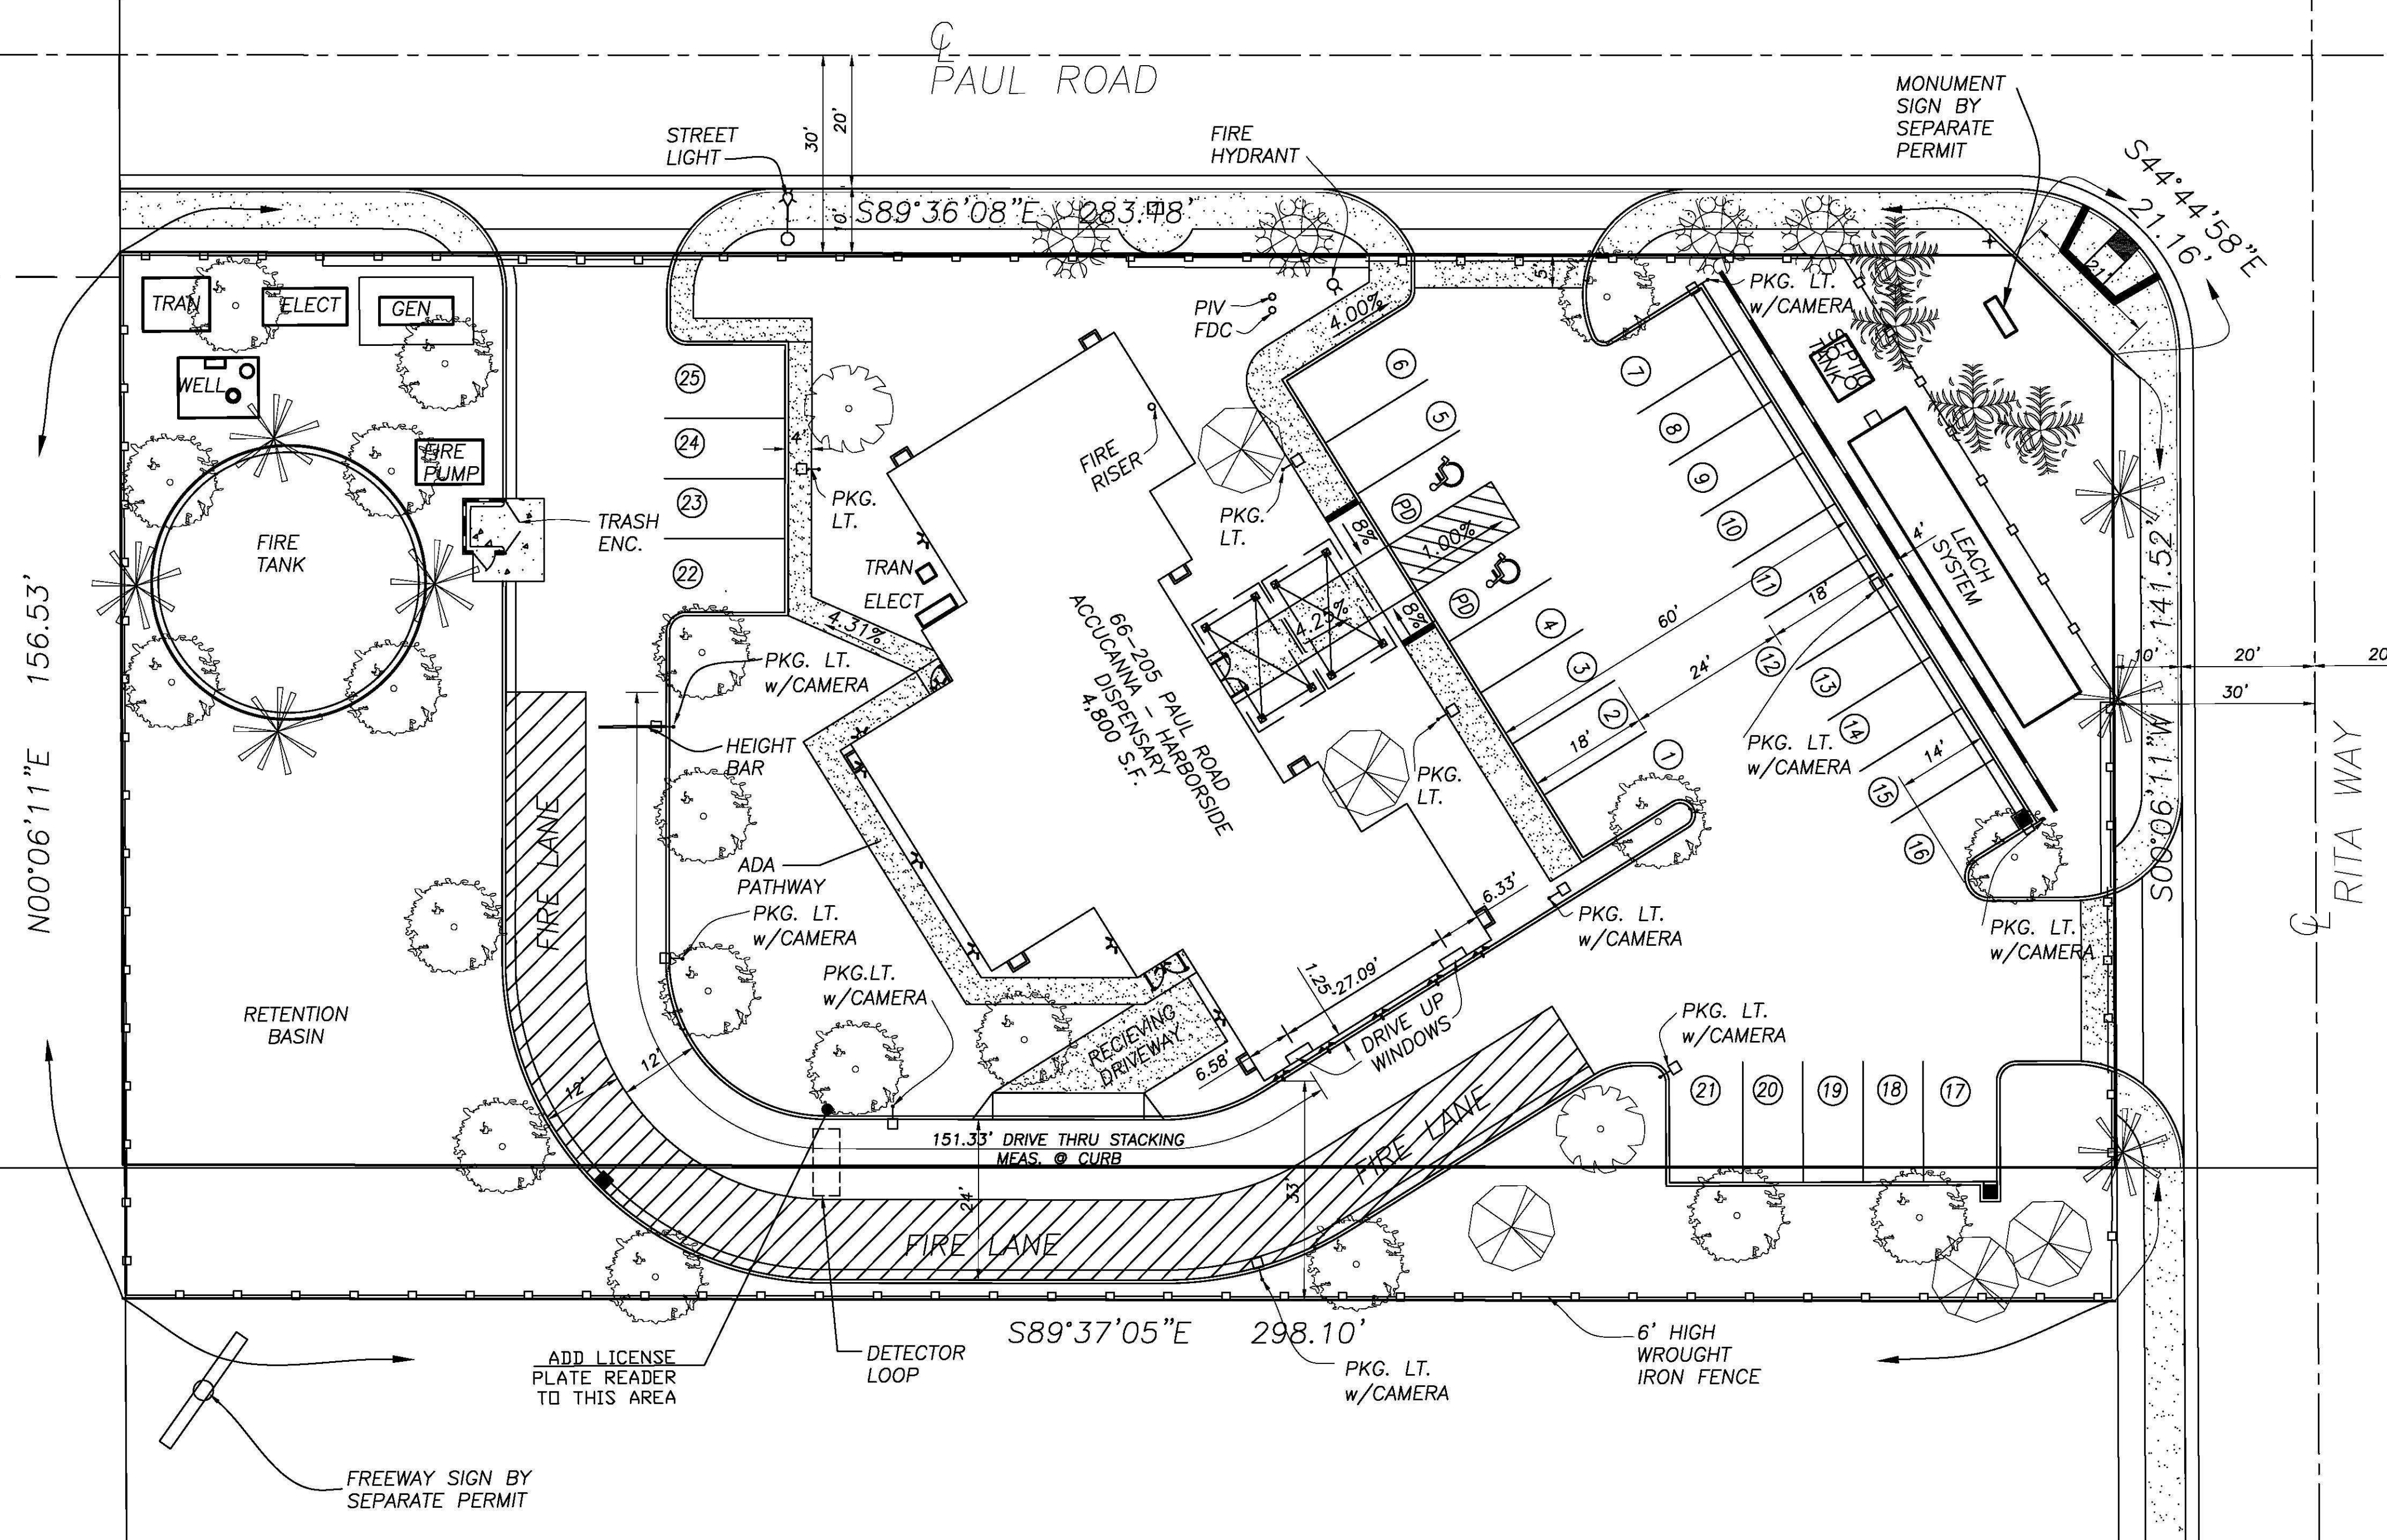
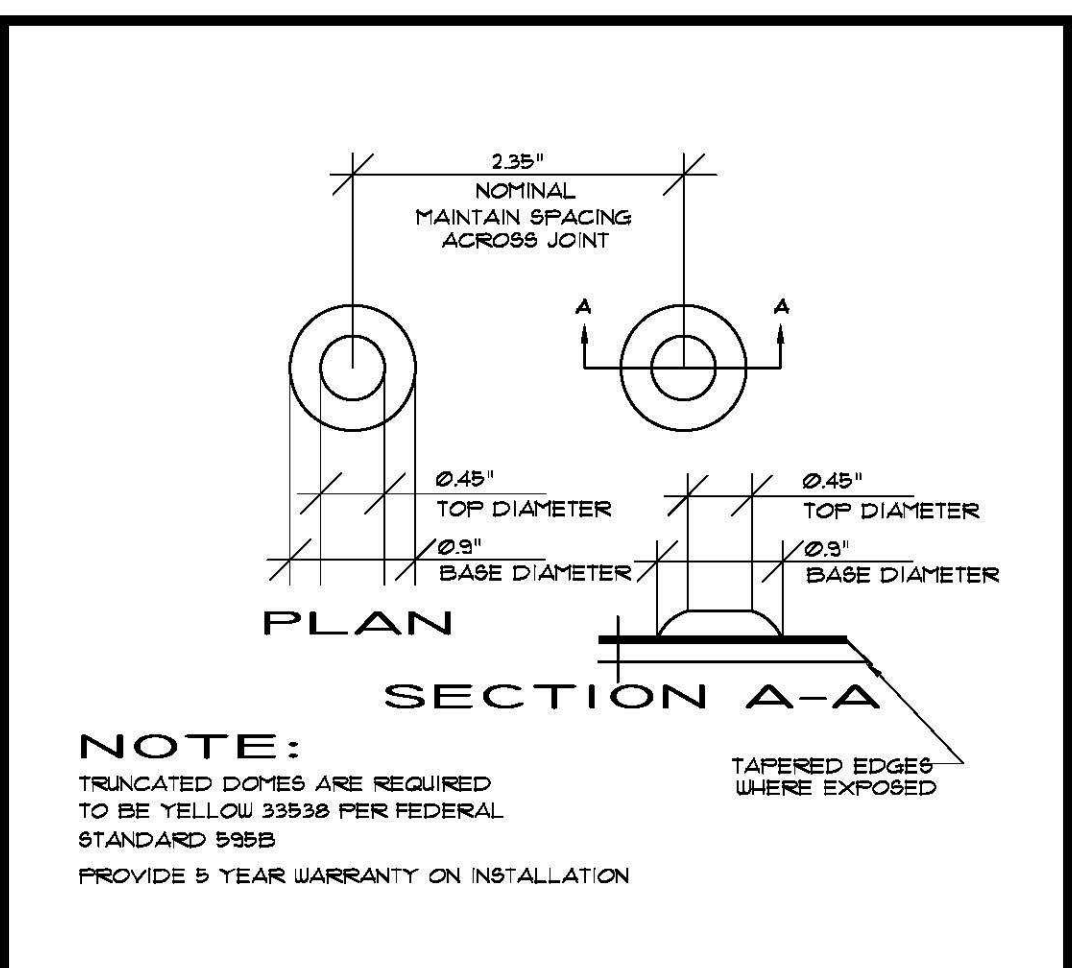
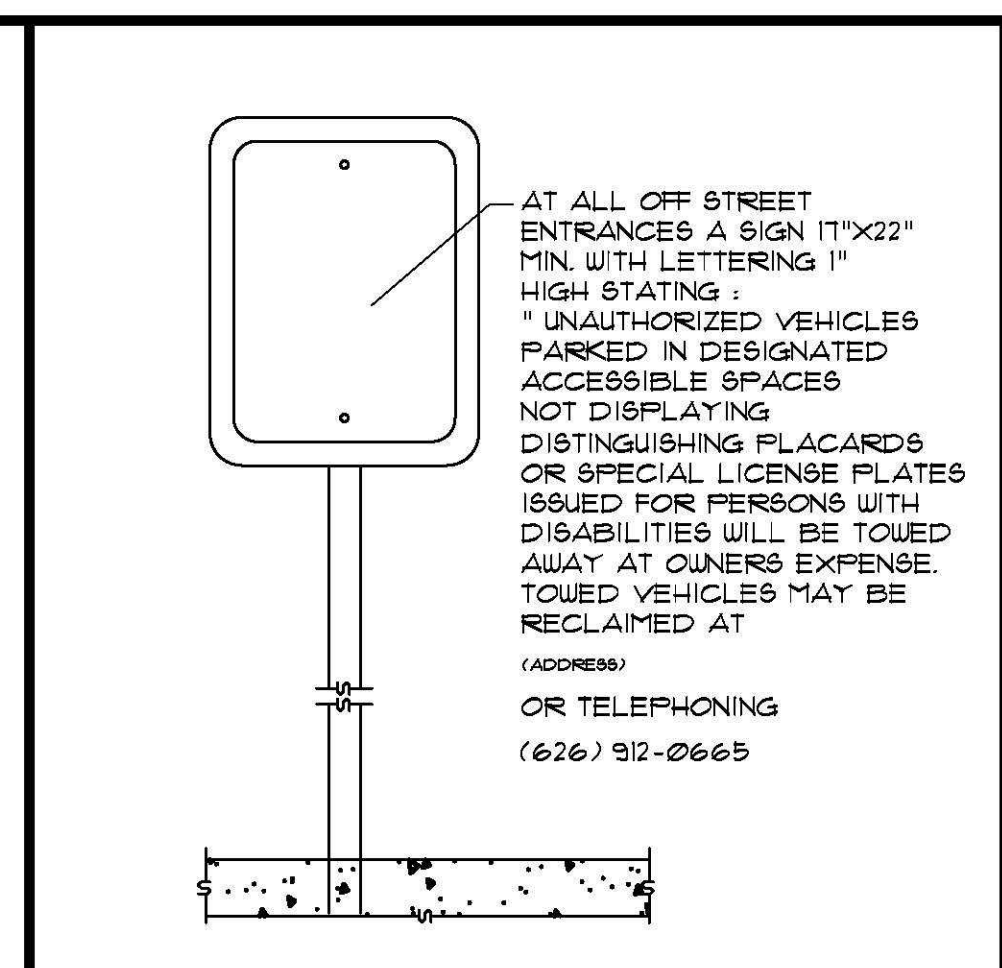
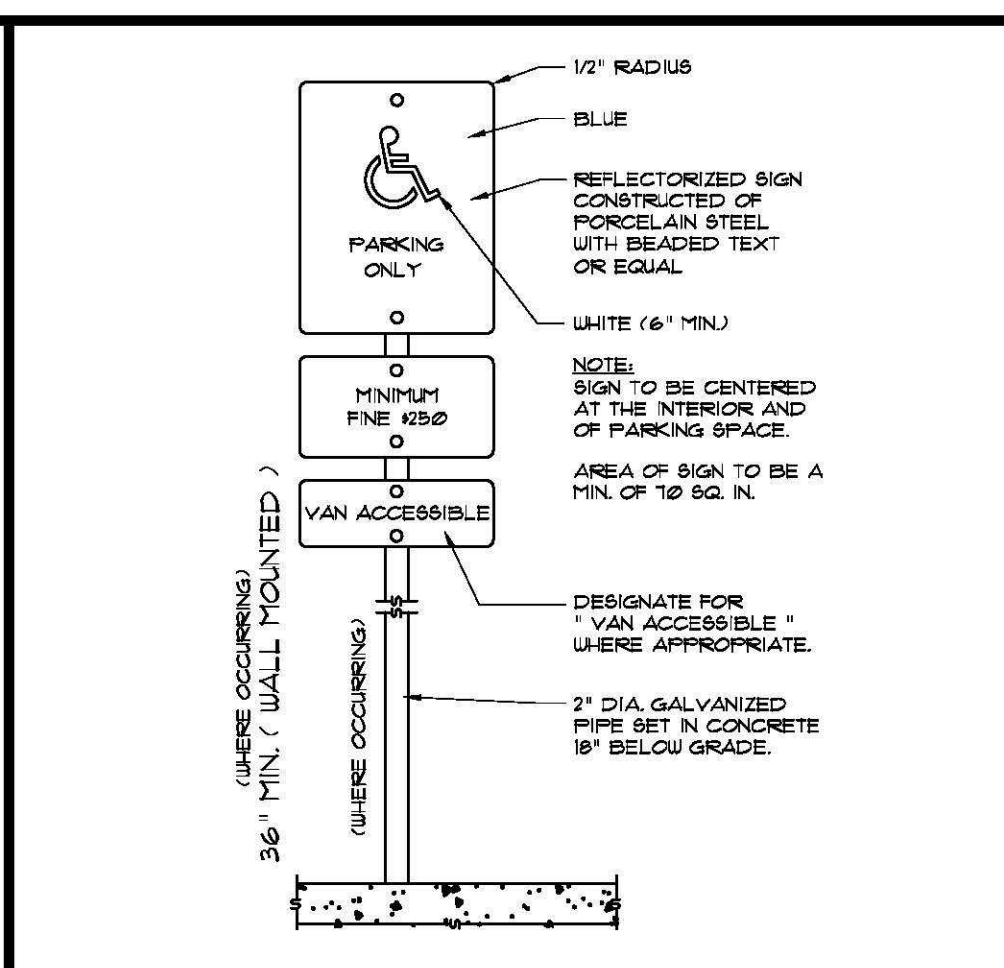


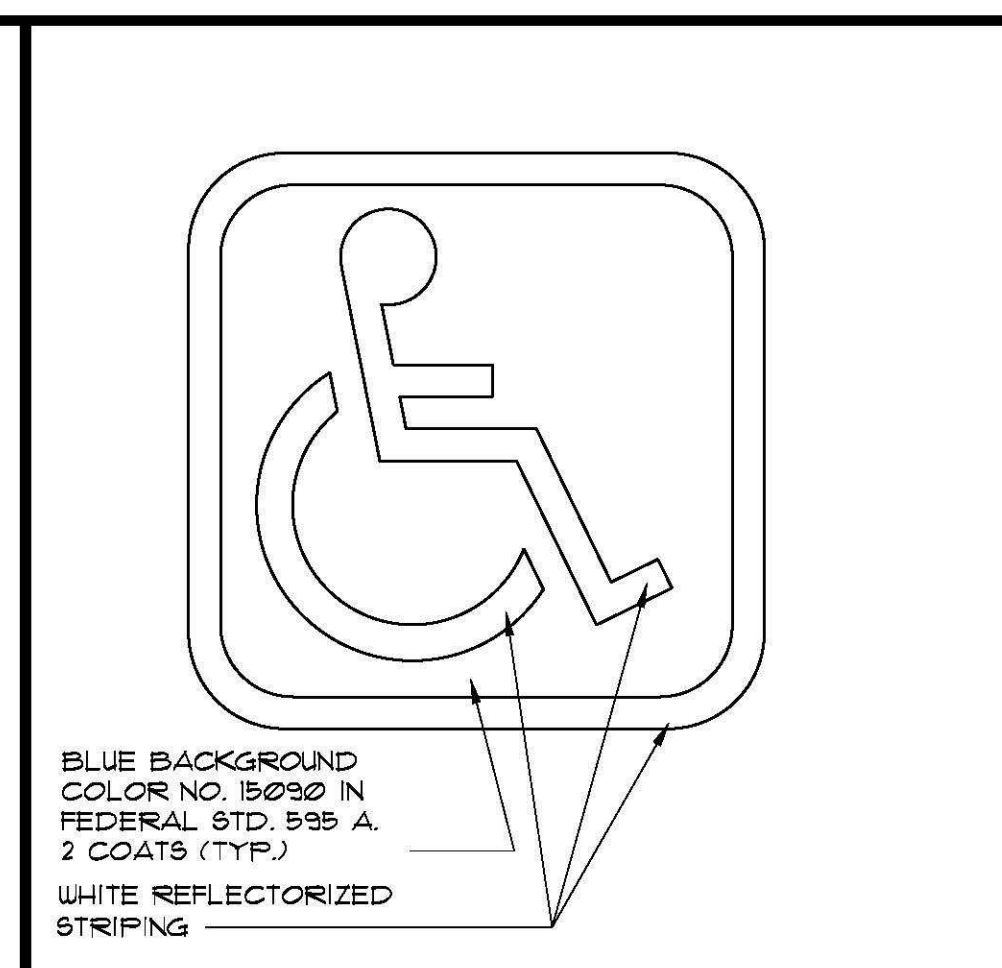

SCALE: 1/16" = 1'-0"

SITE PLAN

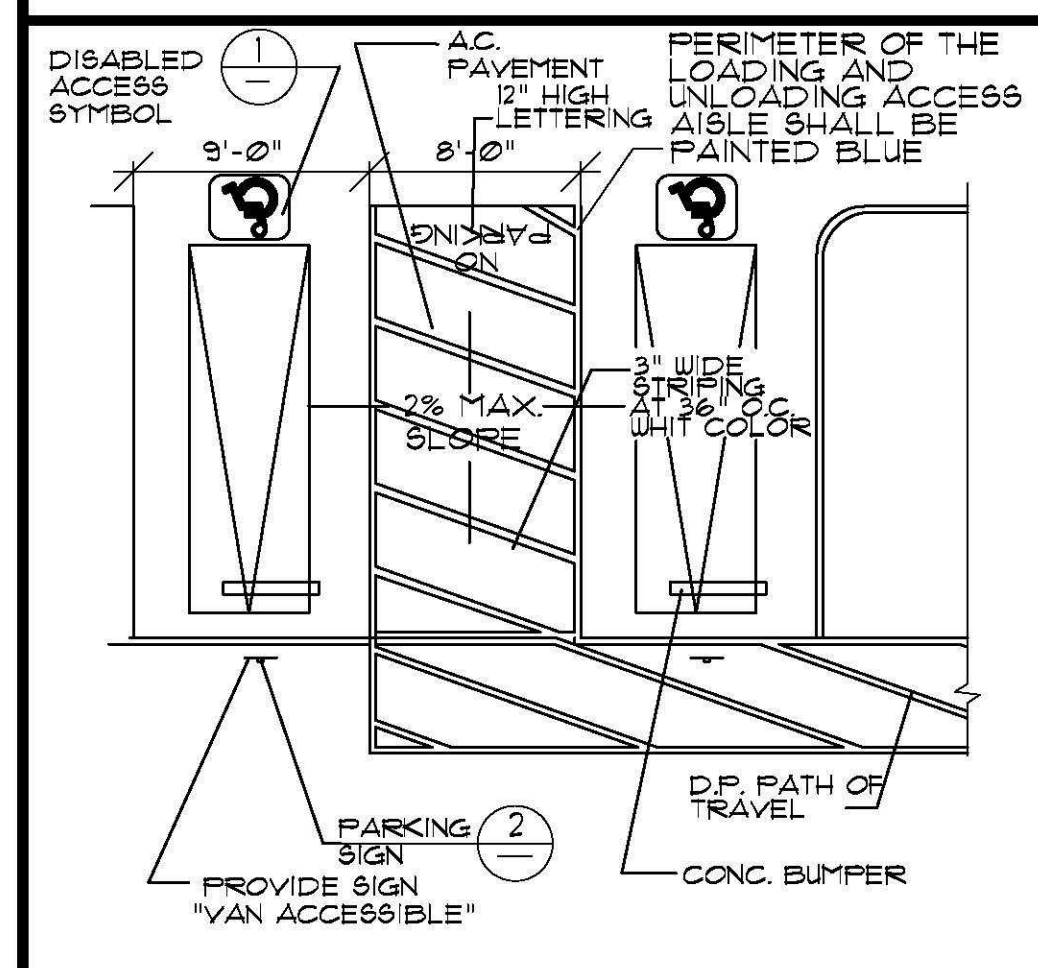

DISABLED ACCESS PARKING (A) NOT TO SCALE

DISABLED ACCESS SYMBOL (1) NOT TO SCALE

VAN PARKING SPACE SIGNAGE (2) NOT TO SCALE

DISABLED ACCESS SIGN (3) NOT TO SCALE

TRUNCATED DOME SPACING DTL. (4) NOT TO SCALE

CURB RAMP DETAIL (5)

THIS DOCUMENT AND THE INFORMATION CONTAINED HEREIN ARE THE PROPERTY OF KEN AGHAROKH & ASSOCIATES. UNAUTHORIZED USE, COPYING, REPRODUCTION, OR PUBLICATION WITHOUT THE WRITTEN PERMISSION OF KEN AGHAROKH & ASSOCIATES IS PROHIBITED.

ARCHITECTS / PLANNERS
KEN AGHAROKH AIA
28471 WAGON WHEEL CIRCLE, LAGUNA HILLS, CA 92653
PHONE: (949) 916-6220 FAX: (949) 916-2728
E-MAIL: KAANDAA@AOL.COM

REVISIONS		
NO.	DATE	DESCRIPTION
1	06/25/2008	ISSUED FOR PERMIT
2	07/01/2008	REVISED PER COMMENTS
3	07/01/2008	REVISED PER COMMENTS
4	07/01/2008	REVISED PER COMMENTS
5	07/01/2008	REVISED PER COMMENTS
6	07/01/2008	REVISED PER COMMENTS
7	07/01/2008	REVISED PER COMMENTS
8	07/01/2008	REVISED PER COMMENTS
9	07/01/2008	REVISED PER COMMENTS
10	07/01/2008	REVISED PER COMMENTS

MR. WILLIAM CONNER'S MEDICAL OFFICE,
CULTIVATION & SALE OF MARIJUANA BUILDING
DESERT HOT SPRINGS, CALIFORNIA

DATE: 06/25/2008
SCALE: 1" = 20'-0"
DRAWN BY: K.A.
CHECKED BY: K.A.

PROJECT NO.
A-106-2015

SHEET NO.
C-1.0