





FRONT (EAST) ELEVATION

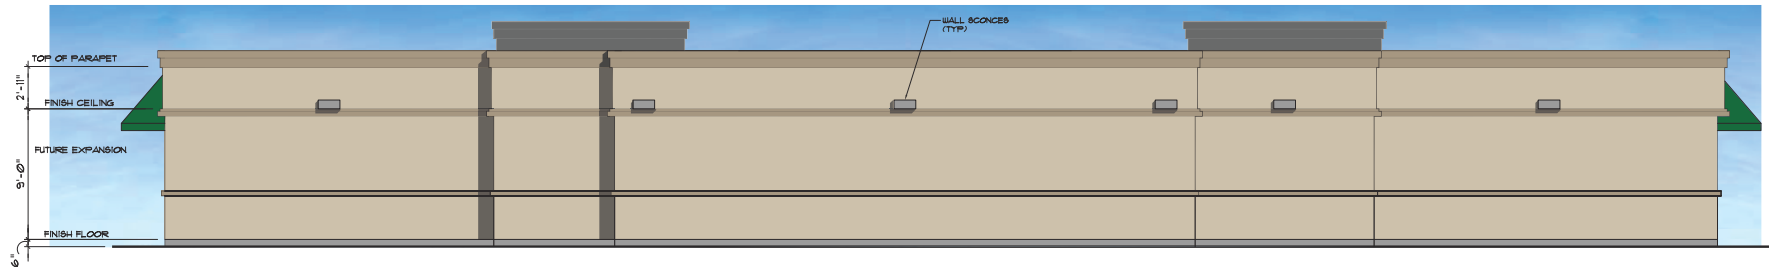

REAR (WEST) ELEVATION

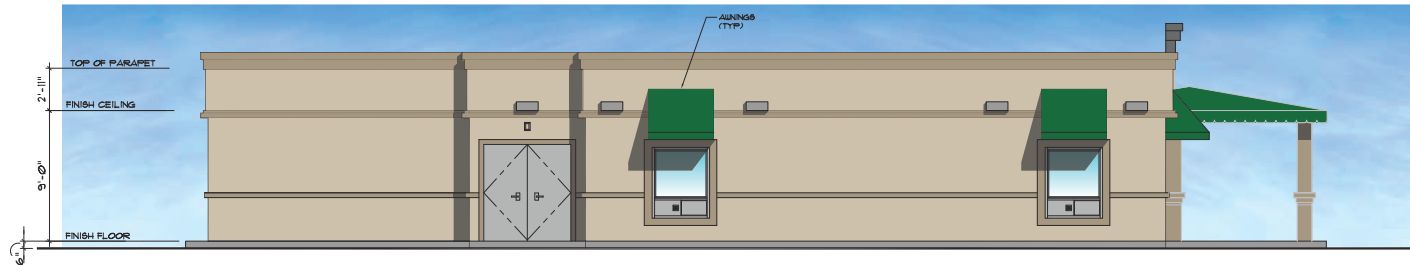

LEFT (SOUTH) ELEVATION



RIGHT (NORTH) ELEVATION

COLOR SUMMARY

- BLEEKER BEIGE HC-80
BY BENJAMIN MOORE OR EQUAL
- ALEXANDRIA BEIGE HC-77
BY BENJAMIN MOORE OR EQUAL
- EARHART EMERALD DET537
BY DUNN EDWARDS

SCALE: 1/4" = 1'-0"

THE CONSULTANT HAS THE INFORMATION FORWARDED TO THE CITY OF ACCUCANNA FOR REVIEW AND APPROVAL. THE CONSULTANT IS NOT RESPONSIBLE FOR THE CITY'S REVIEW AND APPROVAL. THE CONSULTANT IS NOT RESPONSIBLE FOR THE CITY'S REVIEW AND APPROVAL.



REVISIONS	DATE	BY	DESCRIPTION
1	08/10/2015	K.A.	ISSUED FOR PERMIT
2	08/10/2015	K.A.	ISSUED FOR PERMIT
3	08/10/2015	K.A.	ISSUED FOR PERMIT
4	08/10/2015	K.A.	ISSUED FOR PERMIT
5	08/10/2015	K.A.	ISSUED FOR PERMIT

KEN AGGARWAL ARCHITECTS / PLANNERS
 66-205 PAUL ROAD
 DESERT HOT SPRINGS, CALIFORNIA 92240
 PHONE: (949) 916-6220 E-MAIL: KAA@KAA.COM

ACCUCANNA HEALTH CENTER PROJECT
 FOR MR. BILLY CONNER
 66-205 PAUL ROAD
 DESERT HOT SPRINGS, CALIFORNIA 92240
 EXTERIOR ELEVATIONS & A/C SCREEN DTLS.

DATE: 08/10/2015
 SCALE: 1/4" = 1'-0"
 DRAWN BY: K.A.
 CHECKED BY: K.A.

PROJECT NO.
 A-106-2015

SHEET NO.

A-2.0