


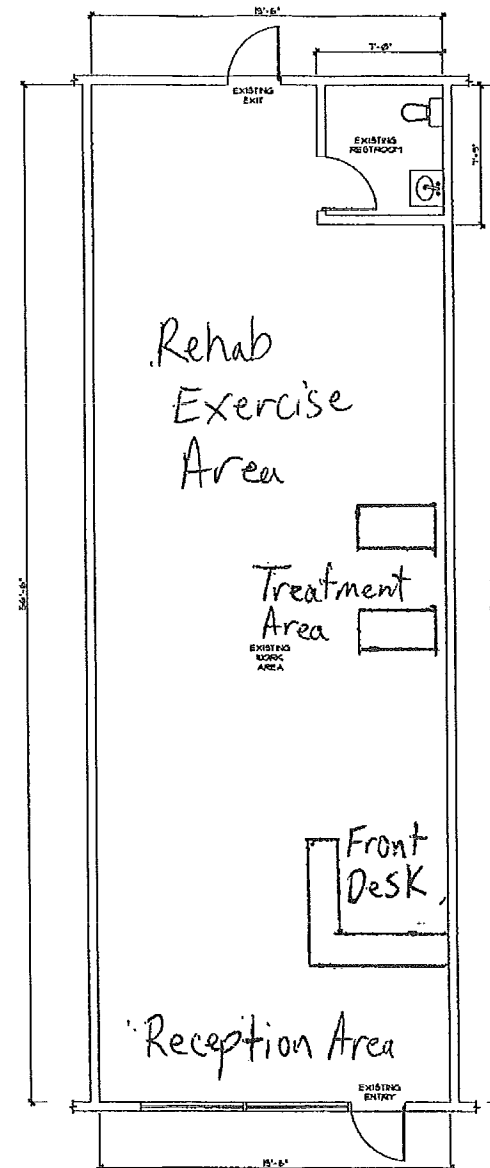

PLAN PREPARER	APN.*	OWNER ADDRESS:	CITY OF DESERT HOT SPRINGS				SHEET NO.
ANDRES P. PEQUERO 30008 VIA PASSEY THOUSAND PALMS, CA 91320 CELL: (760) 713-1015 FAX: (760) 343-3512	JOB ADDRESS: ELITE PHYSICAL THERAPY 13313 PALM DRIVE SUITE # 112 DESERT HOT SPRINGS, CA. 92240 CELL: (818) 731-0317	ELITE PHYSICAL THERAPY 13313 PALM DRIVE SUITE # 112 DESERT HOT SPRINGS, CA. 92240 CELL: (818) 731-0317	EX. FLOOR PLAN				
		DRAWN: A. PEQUERO	SCALE: AS SHOWN	DATE: JUNE 7, 2018	FILE NO.	OF _____ SHEETS	