


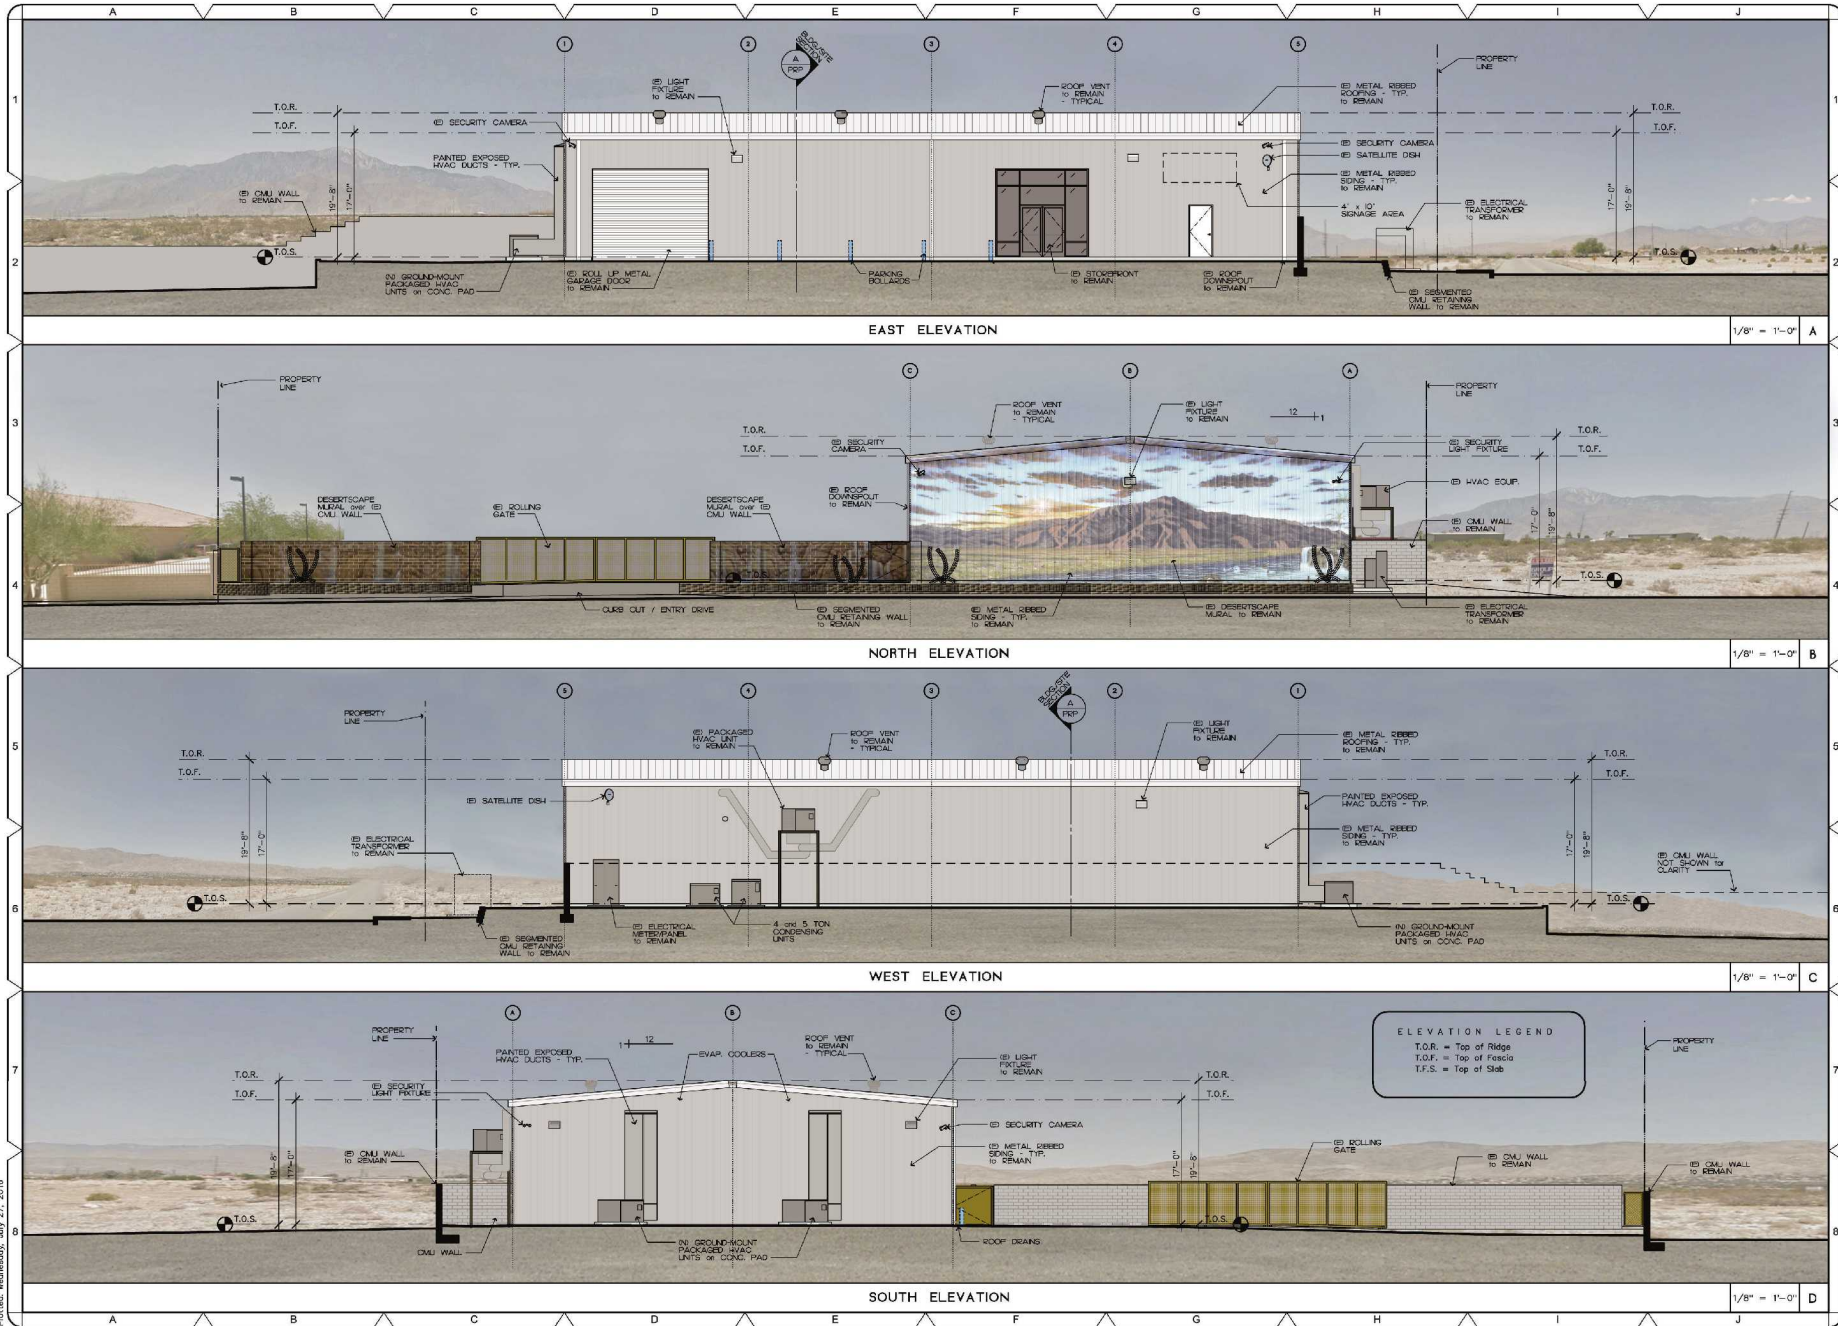

This drawing may not be reproduced in whole or part without the expressed written consent of the Architect. Identifying marks and symbols have been incorporated to maintain conformance with this requirement.

REVISIONS	BY

COPYRIGHT 2018

ARCHITECTS
ocean springs architects

Architecture - Planning - Interiors
7545 St. Charles Place, Suite 4
Palm Desert, CA 92211
P: 760-346-8014 F: 760-588-0063
Web: oceanspringsarchitect.com

A GIP Application/11 for:
60-145 New Ranch Plaza Trail
Desert 100-100-000-000
A.P.N. # 860-000-000

ocean springs

DRAWN
CHECKED
DATE 7-28-16
SCALE AS NOTED
JOB NO. 1620.00
SHEET NO. PEL

PROPOSED EXTERIOR ELEVATIONS