




South Elevation - Facing Dillon Road

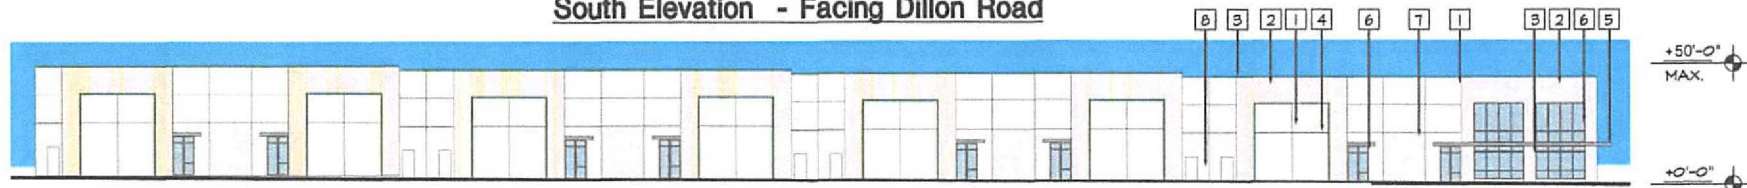

West Elevation - Facing Little Morongo Road

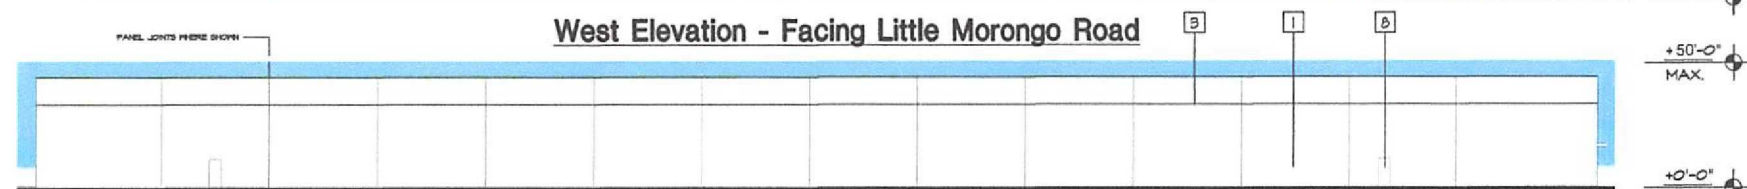

North Elevations

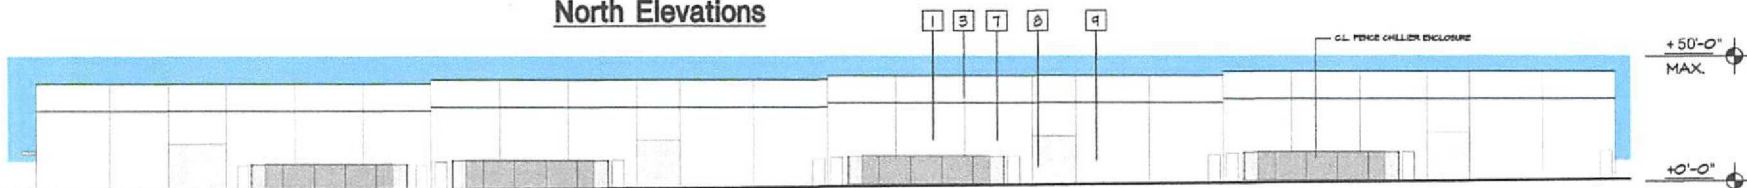

East Elevation

Color & Material Schedule

- | | |
|---|--|
| 1 CONCRETE - TILT-UP STRUCTURAL WALLS
COLOR: PITTSBURGH PAINTS - 343-2 POWDERFRESH | 7 METAL COLLING DOORS
COLOR: PITTSBURGH PAINTS - 343-2 POWDERFRESH |
| 2 ACCENT WALL COLOR
COLOR: PITTSBURGH PAINTS - 425-4 83-HEN BUEDE | 8 METAL DOOR AND SECURITY DOORS AND FRAMES
COLOR: PITTSBURGH PAINTS - 343-2 POWDERFRESH |
| 3 ACCENT STRIP - 4" HIGH X 5/8" DEEP REVEAL
COLOR: PITTSBURGH PAINTS - 425-4 LUCKY SHA-ROCK | 9 CHANCE LINK SECURITY FENCES AND GATES
COLOR: GALVANIZED IRON |
| 4 ACCENT STRIP - 1 1/2" HIGH X 5/8" DEEP REVEAL
COLOR: PITTSBURGH PAINTS - 343-2 POWDERFRESH | 10 MASONRY SITE WALLS - ANGELIS BLOCK 8" X 8" PRECISION
COLOR: CHAMPAGNE |
| 5 METAL SH BLADES
COLOR: PITTSBURGH PAINTS - 425-8 CATHEDRAL GLASS | 11 METAL PICKET FENCES AND GATES
COLOR: PITTSBURGH PAINTS - 307-1 DEWITCHED |
| 6 STORE FRONT WINDOWS - KAWNEER DITAMA 450 | |

CSA

Chris Sahlin Architects
121 S. Palm Canyon Dr. Ste. 229
Palm Springs, California 92262

Tel. 760 325 5227
Fax. 760 325 5229

Cultivation Center

Oxford Properties L.L.C.

DRAWN BY: CLS
DATE: 7-26-15
JOB NO.: 15-103
SHEET NO.: ©

SD-5