





STANDARD SUITE ELEVATIONS

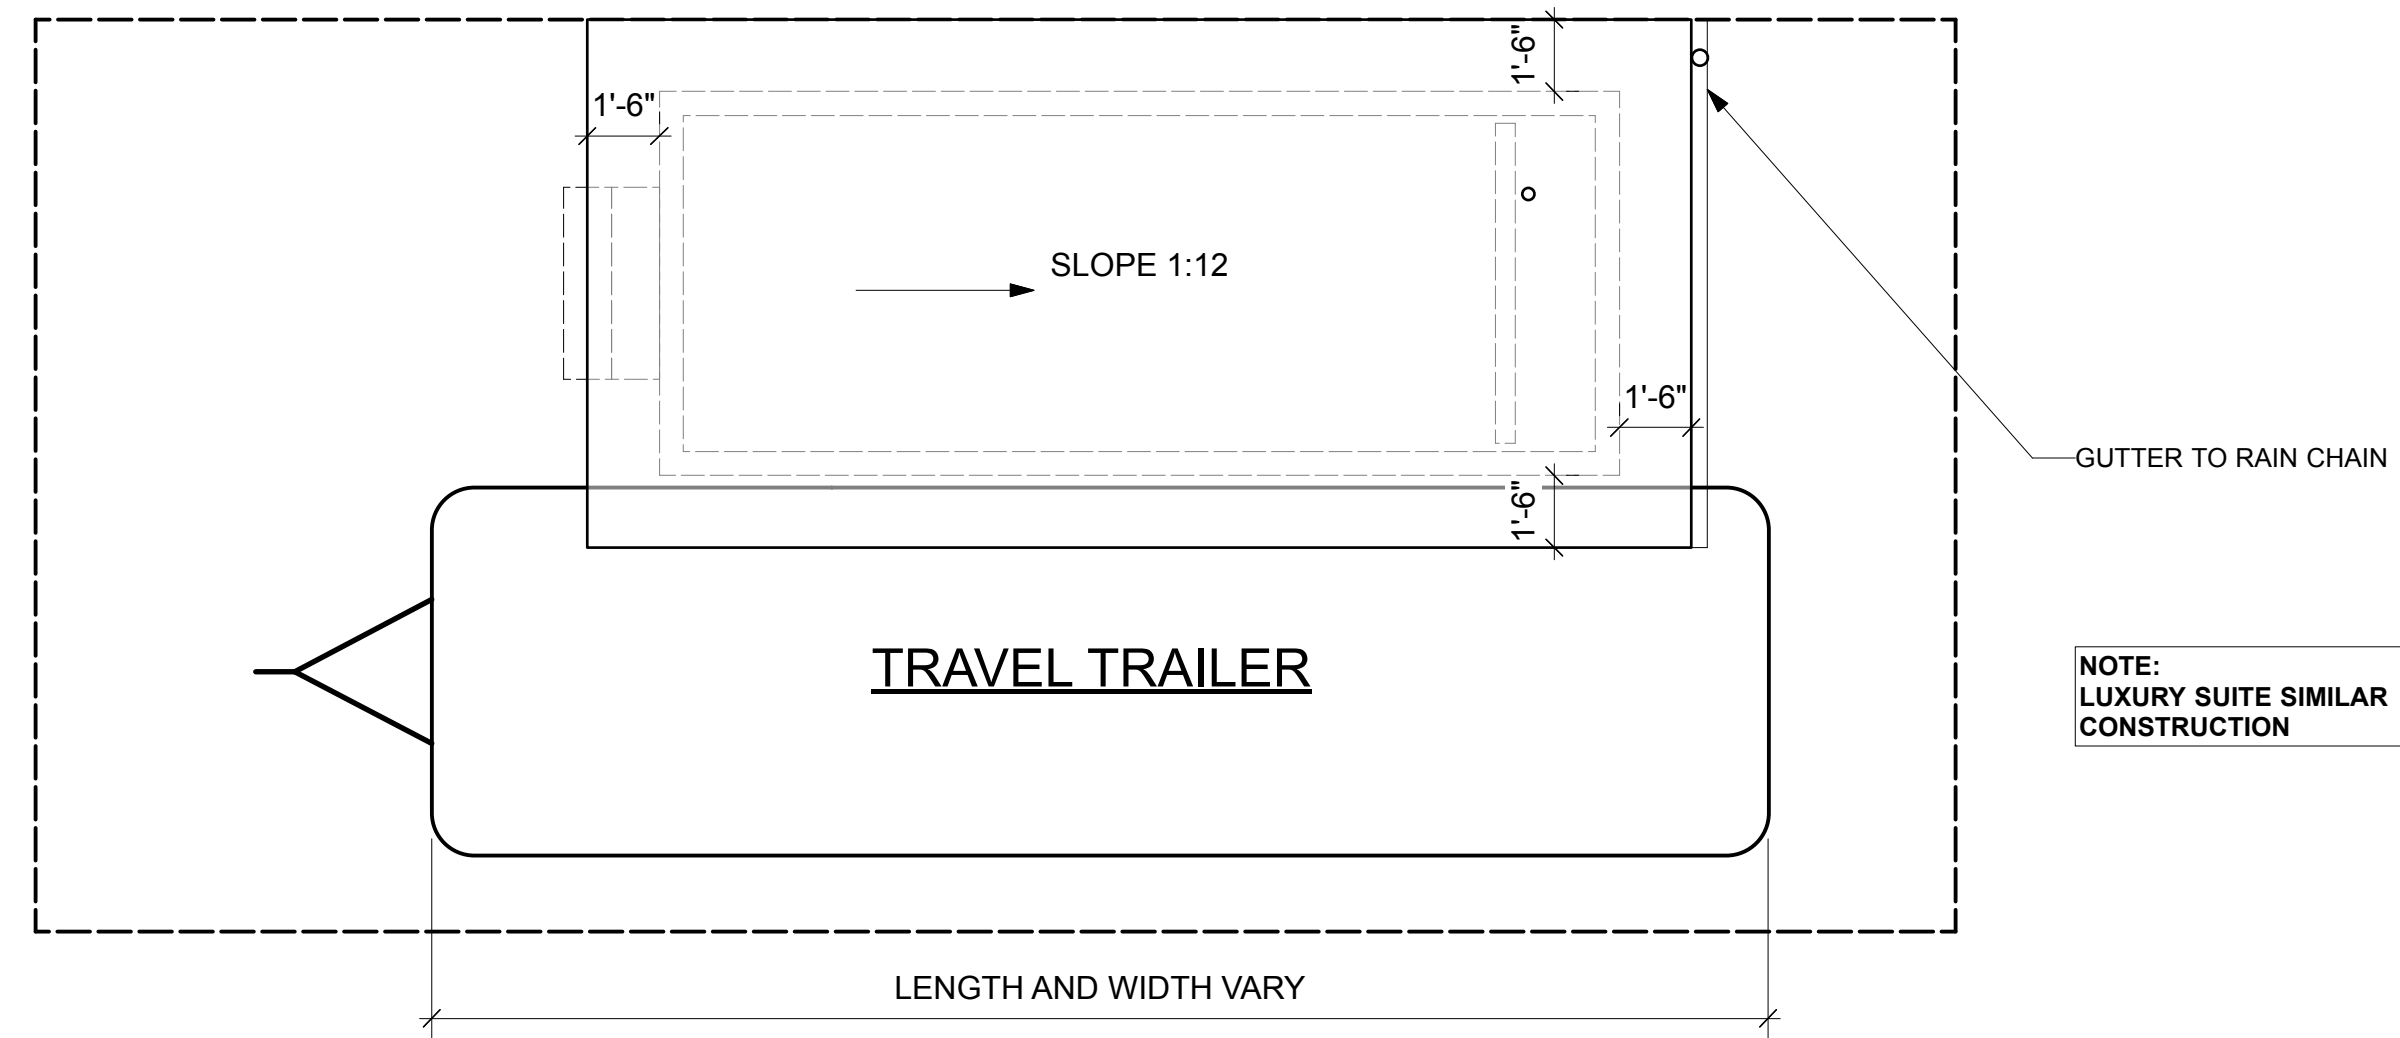


STANDARD SUITE ROOF PLAN

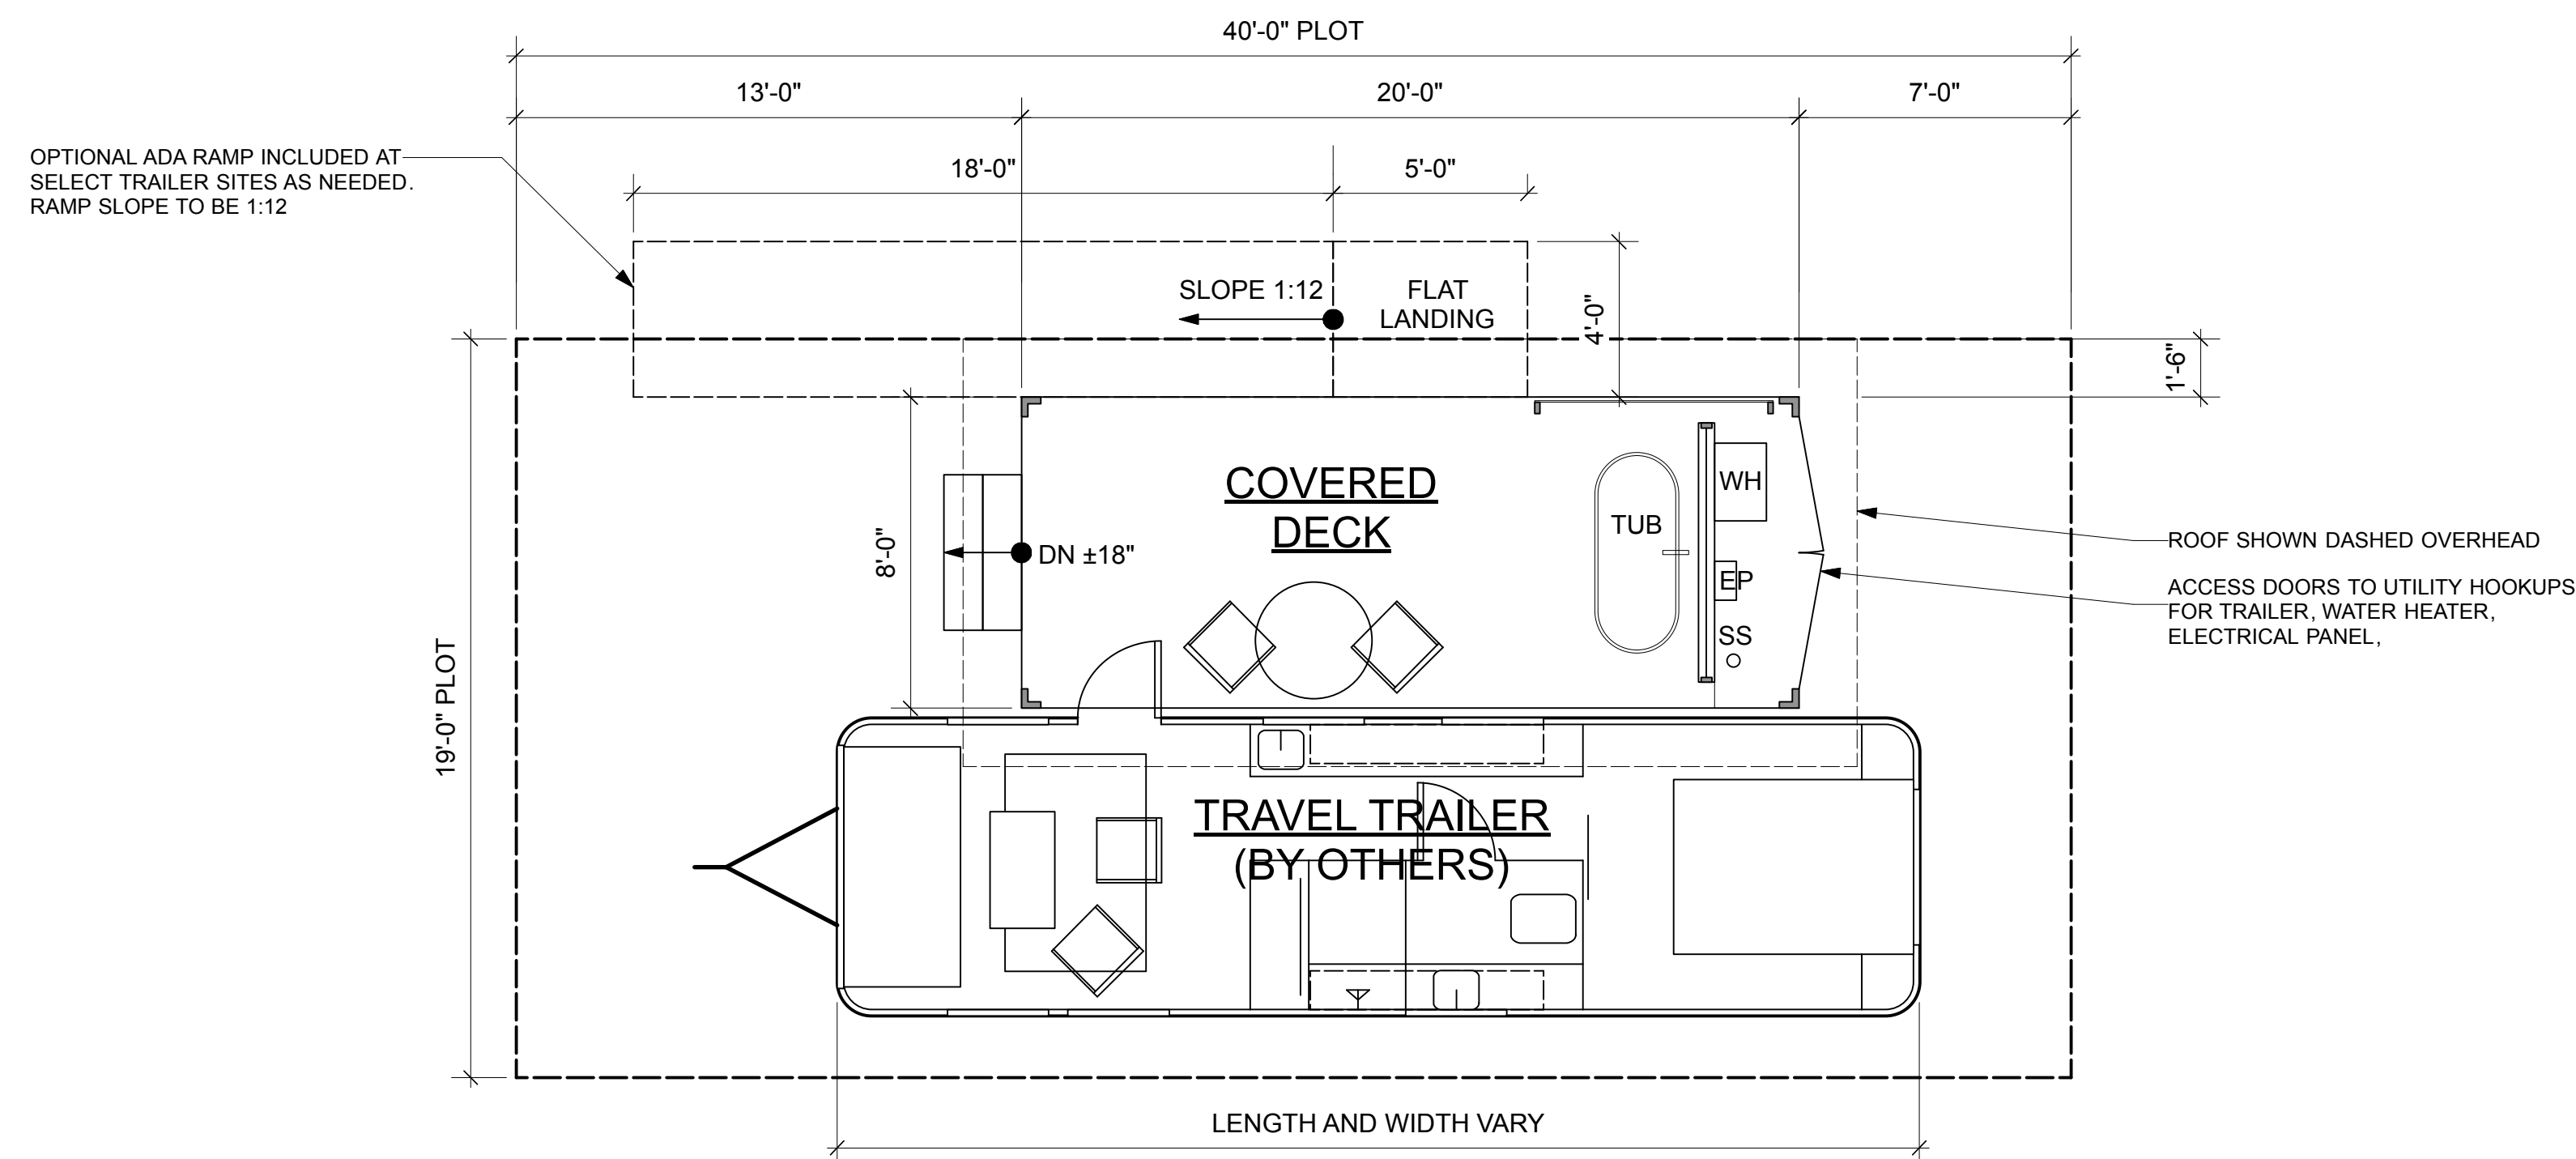

STANDARD SUITE PLAN

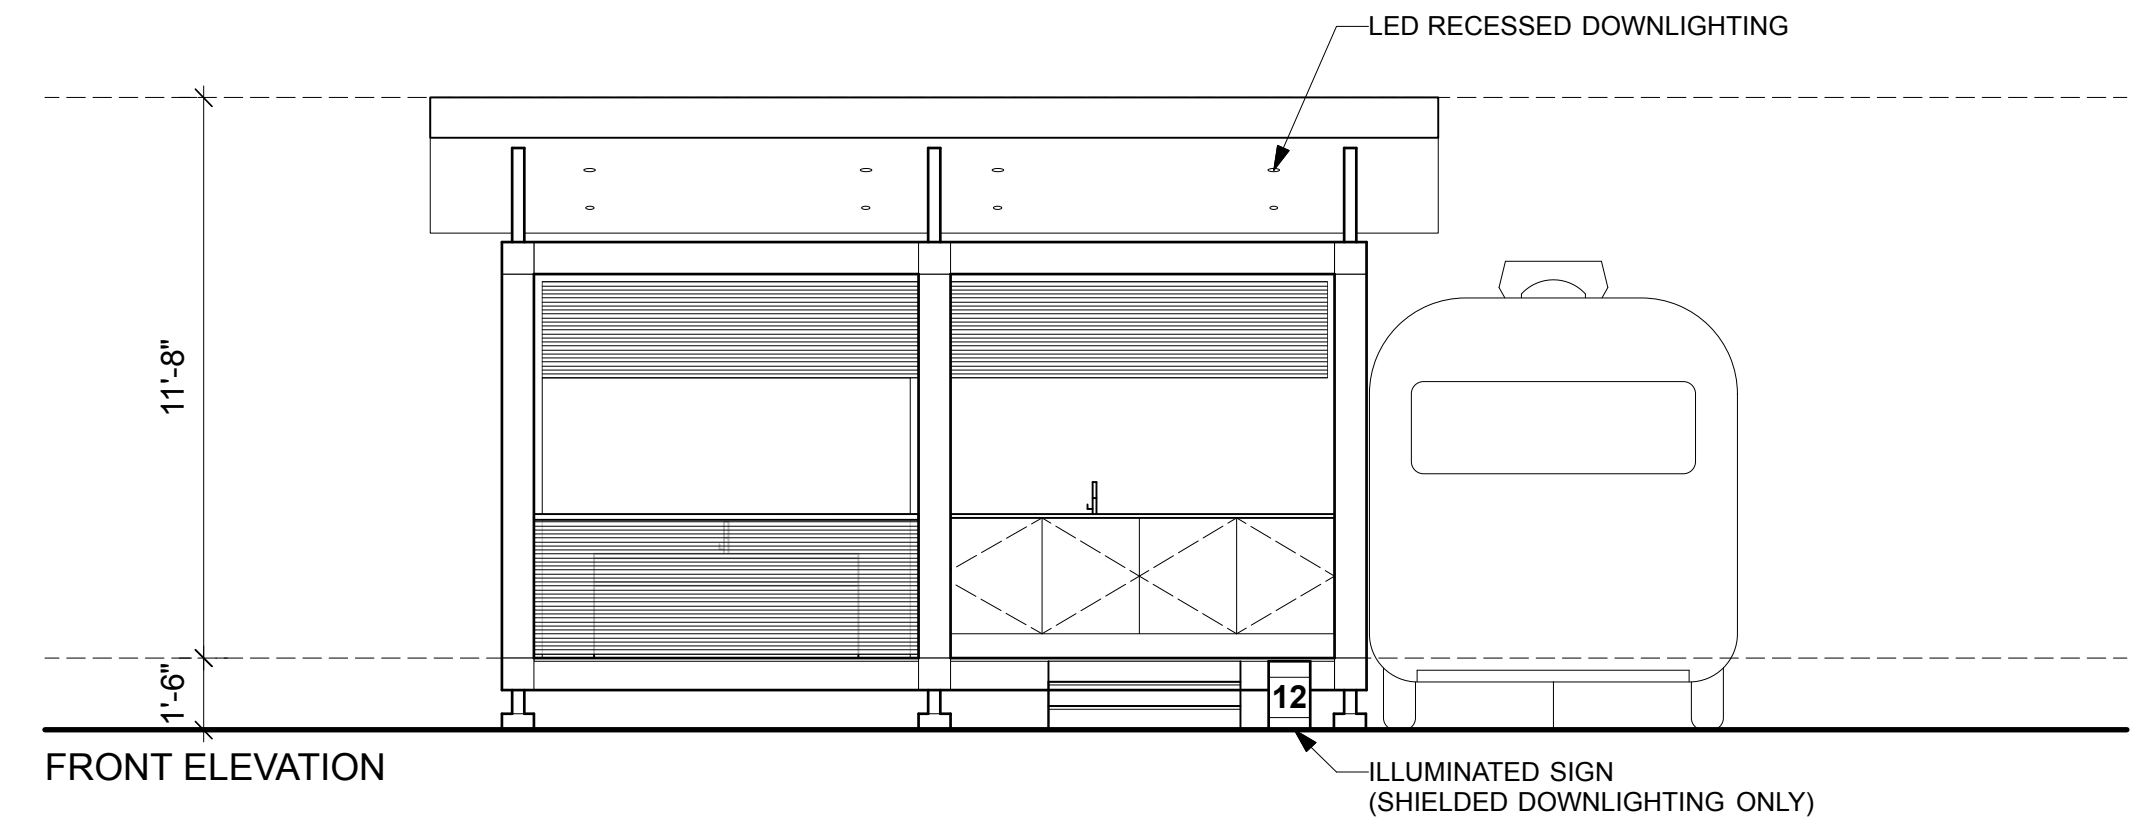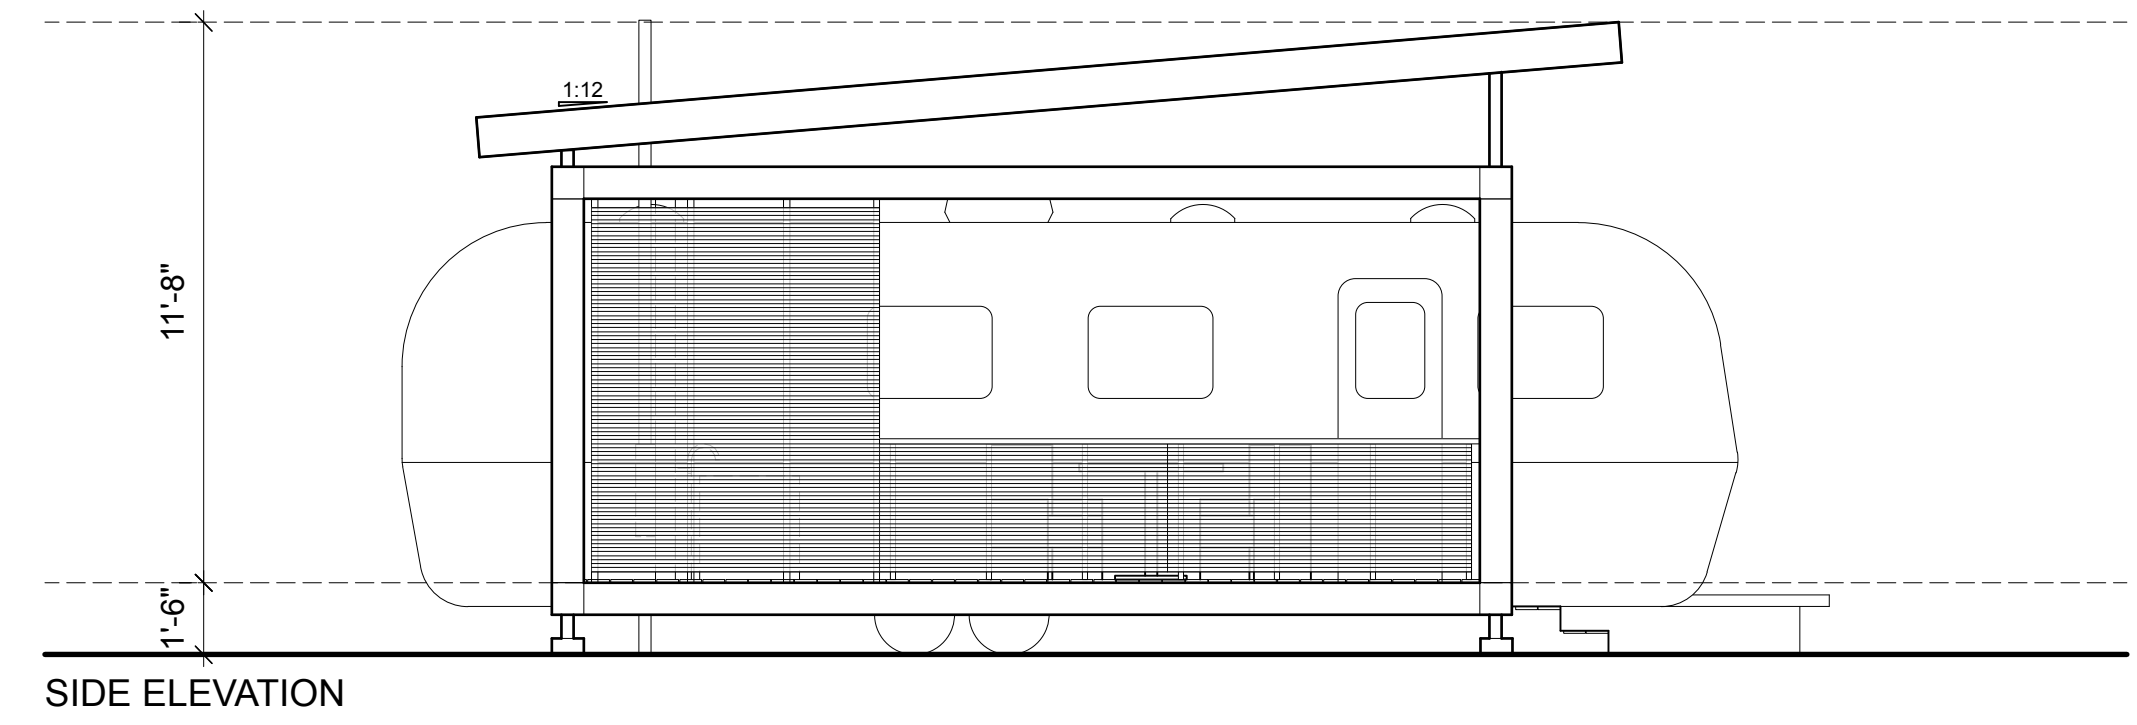

DELUXE SUITE ELEVATIONS

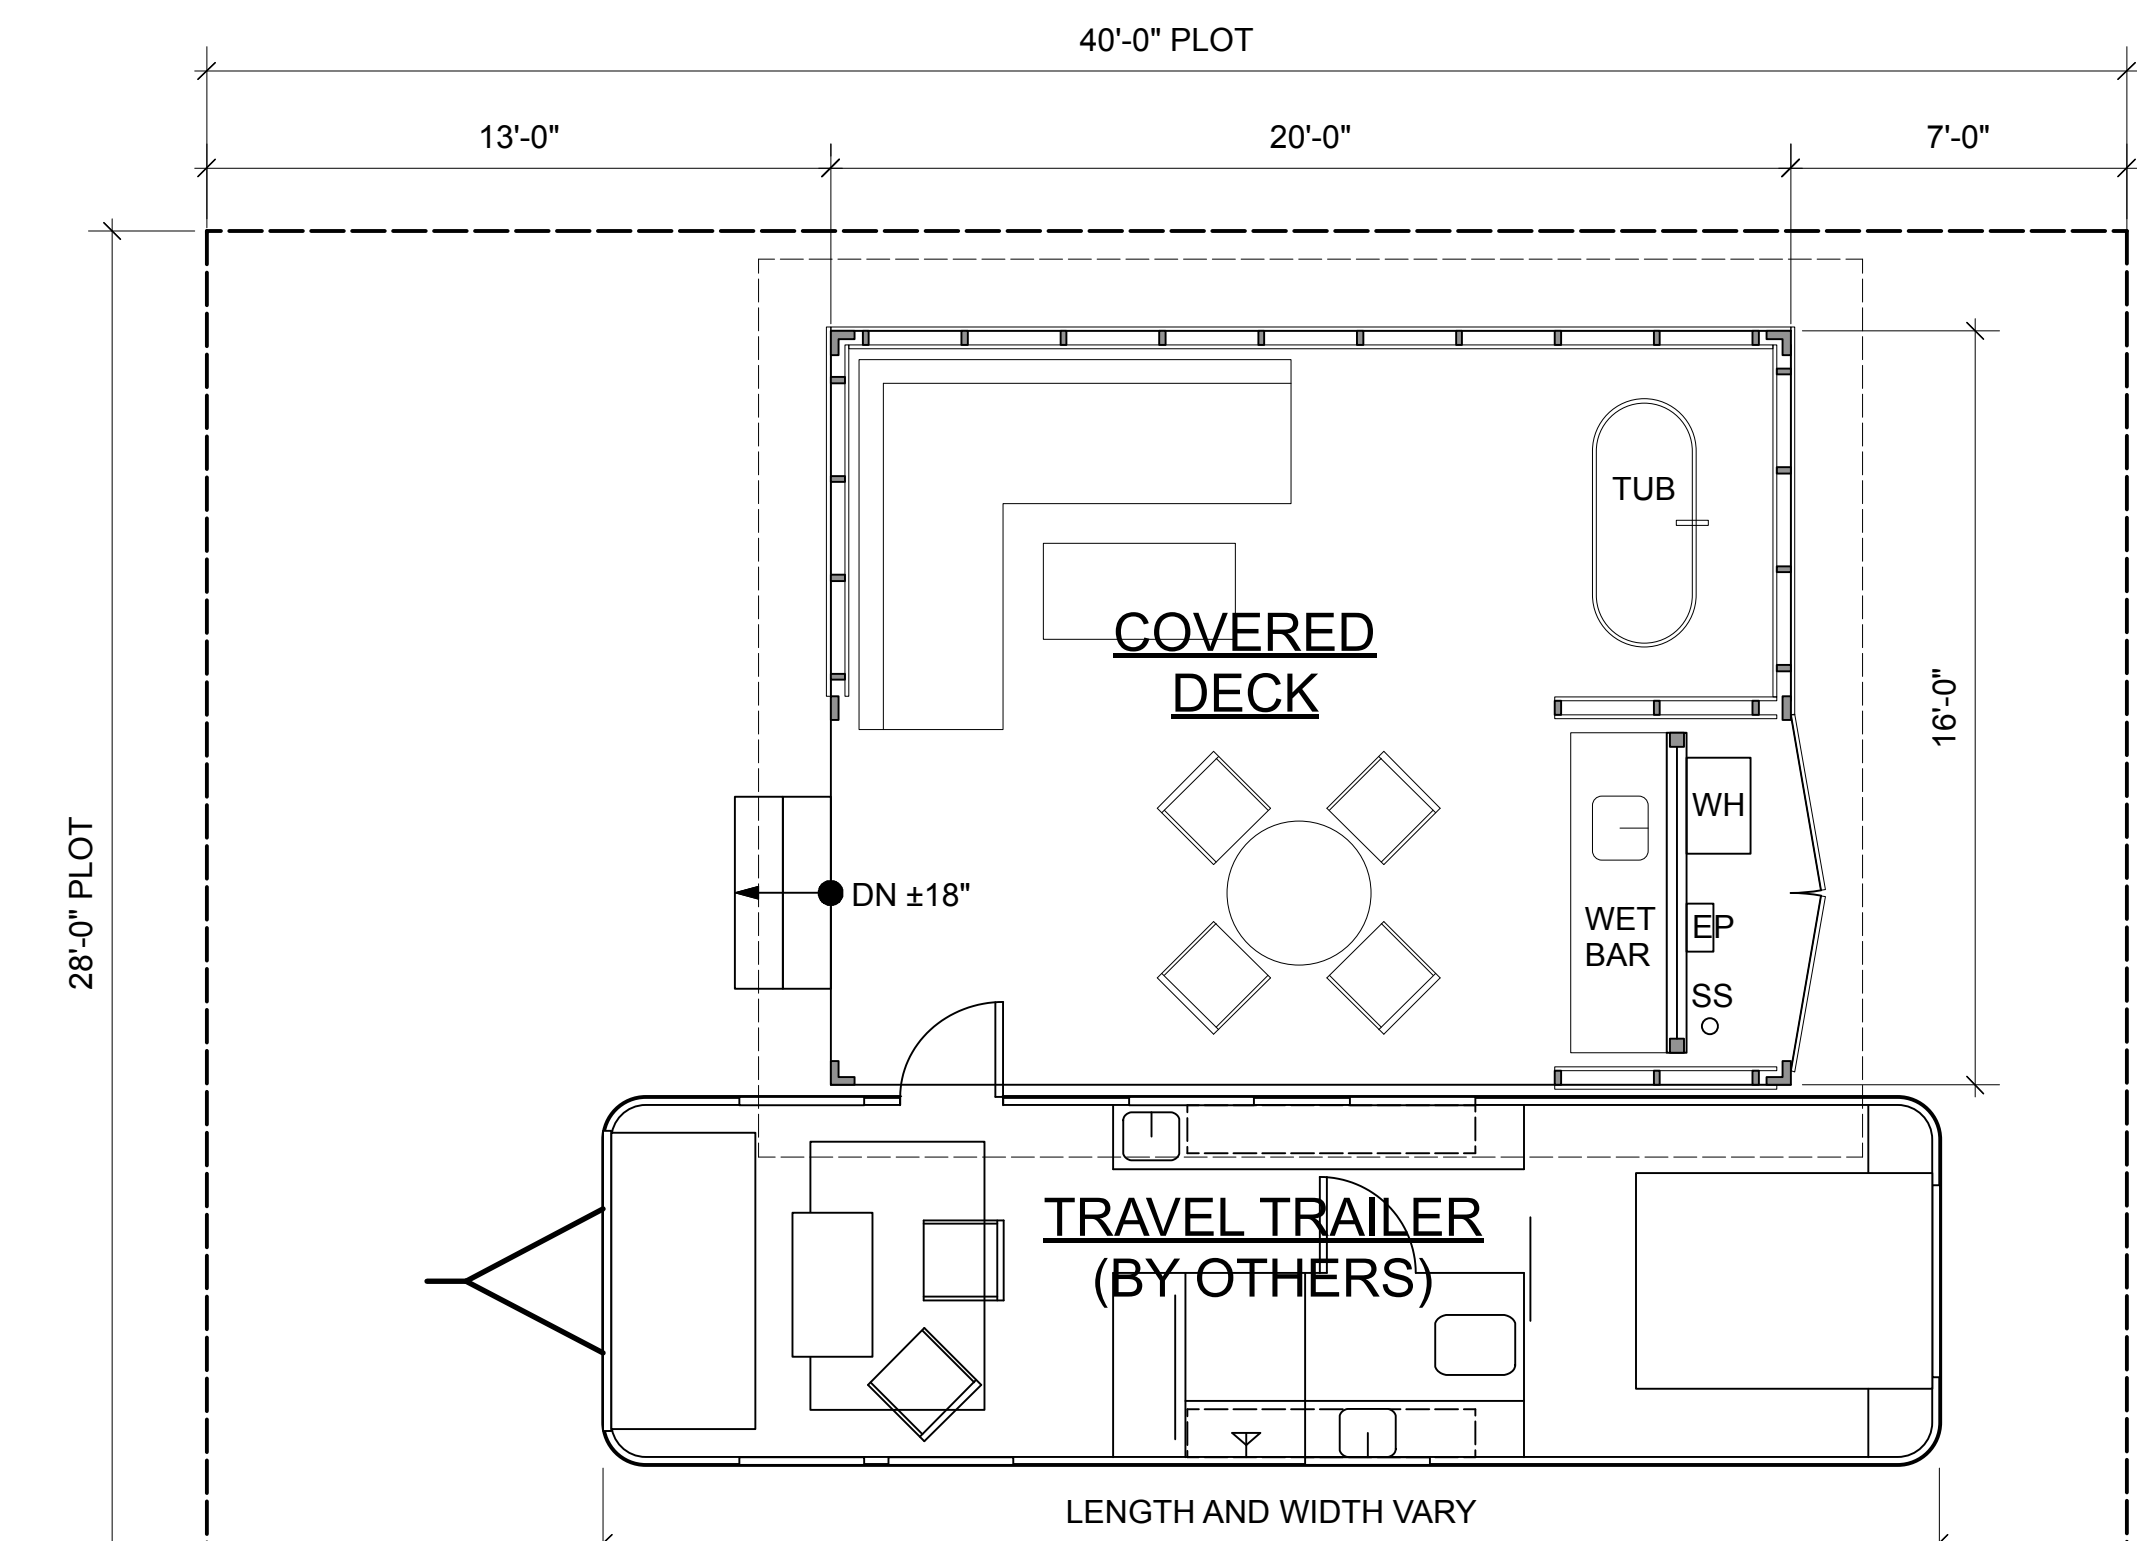

DELUXE SUITE PLAN

NOTES

- VINTAGE TRAVEL TRAILERS VARY IN DIMENSION, FLOOR PLAN, COLOR, AND STYLE.

SYMBOL LEGEND

FULL HEIGHT WALL/COLUMN

0 2 4 6 8 FT
SCALE 1/4" = 1'-0"