


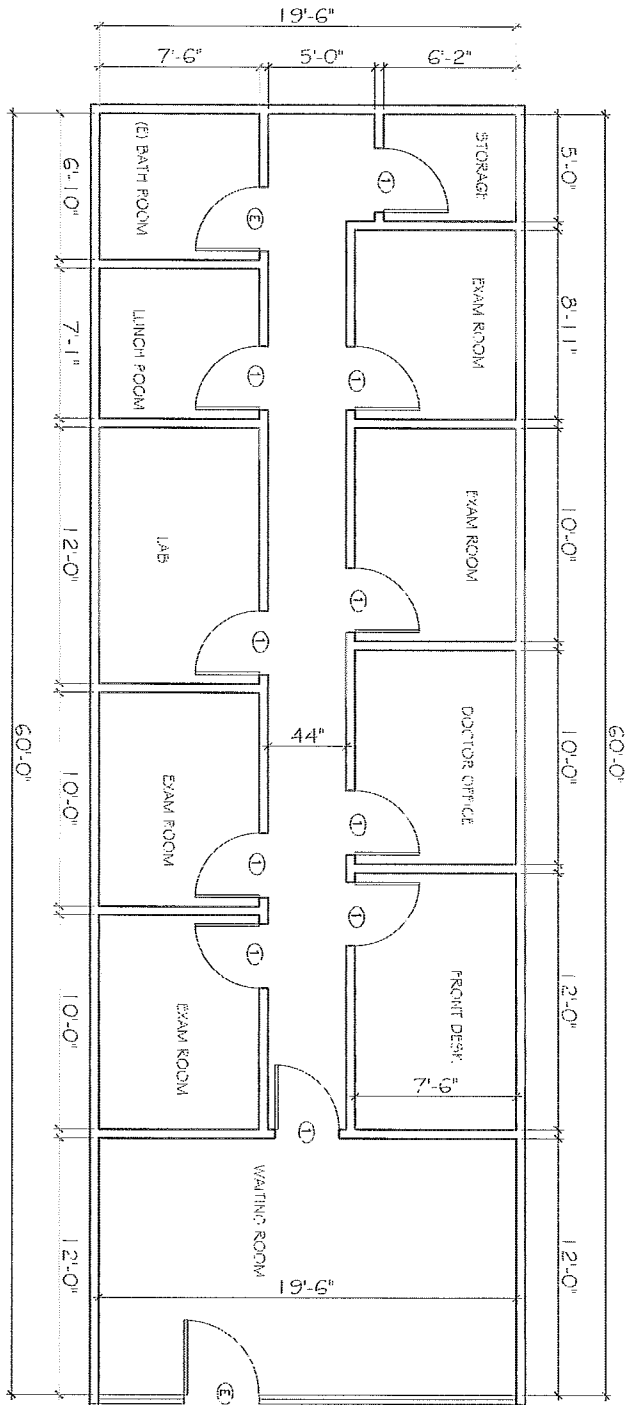

(N) FLOOR PLAN SCALE 1/4"=1'

DOOR SCHEDULE

DOOR NO.	DOOR			MATERIAL
	WIDTH	HEIGHT	THICKNESS	
1	3'-0"	7'-0"	1 1/2"	WOOD
2	3'-0"	7'-0"	1 1/2"	WOOD
TYPE A

PROJECT ADDRESS

14238 PALM DRIVE
DESERT HOT SPRINGS, CA 92240

DATE:
AUG. 14, 2018

REVISIONS: 01

WRITTEN DIMENSIONS ON THESE SHALL HAVE PRECEDENCE OVER SCALED DIMENSIONS. CONTRACTORS SHALL VERIFY AND BE RESPONSIBLE FOR ALL DIMENSIONS AND ELEVATIONS ON THE AND HAS HERETO MUST BE NOTIFIED OF ANY ERRORS FROM THE DIMENSIONS AND CONDITIONS SHOWN BY THESE DRAWINGS. THE ABOVE DIMENSIONS AND CONDITIONS AND SCALE, DESIGN AND ARRANGEMENTS REPRESENTED THEREIN ARE AND SHALL REMAIN THE PROPERTY OF THE ENGINEER, AND NO PART THEREOF SHALL BE COPIED OR REPRODUCED TO BE USED IN CONNECTION WITH ANY OTHER WORK WITHOUT THE WRITTEN CONSENT OF THE ENGINEER. VISUAL CONTACT WITH THESE DRAWINGS OR INFORMATION SHALL CONSTITUTE CONCLUSIVE EVIDENCE OF ACCEPTANCE OF THESE DIMENSIONS.

SHEET NUMBER