



Front View:

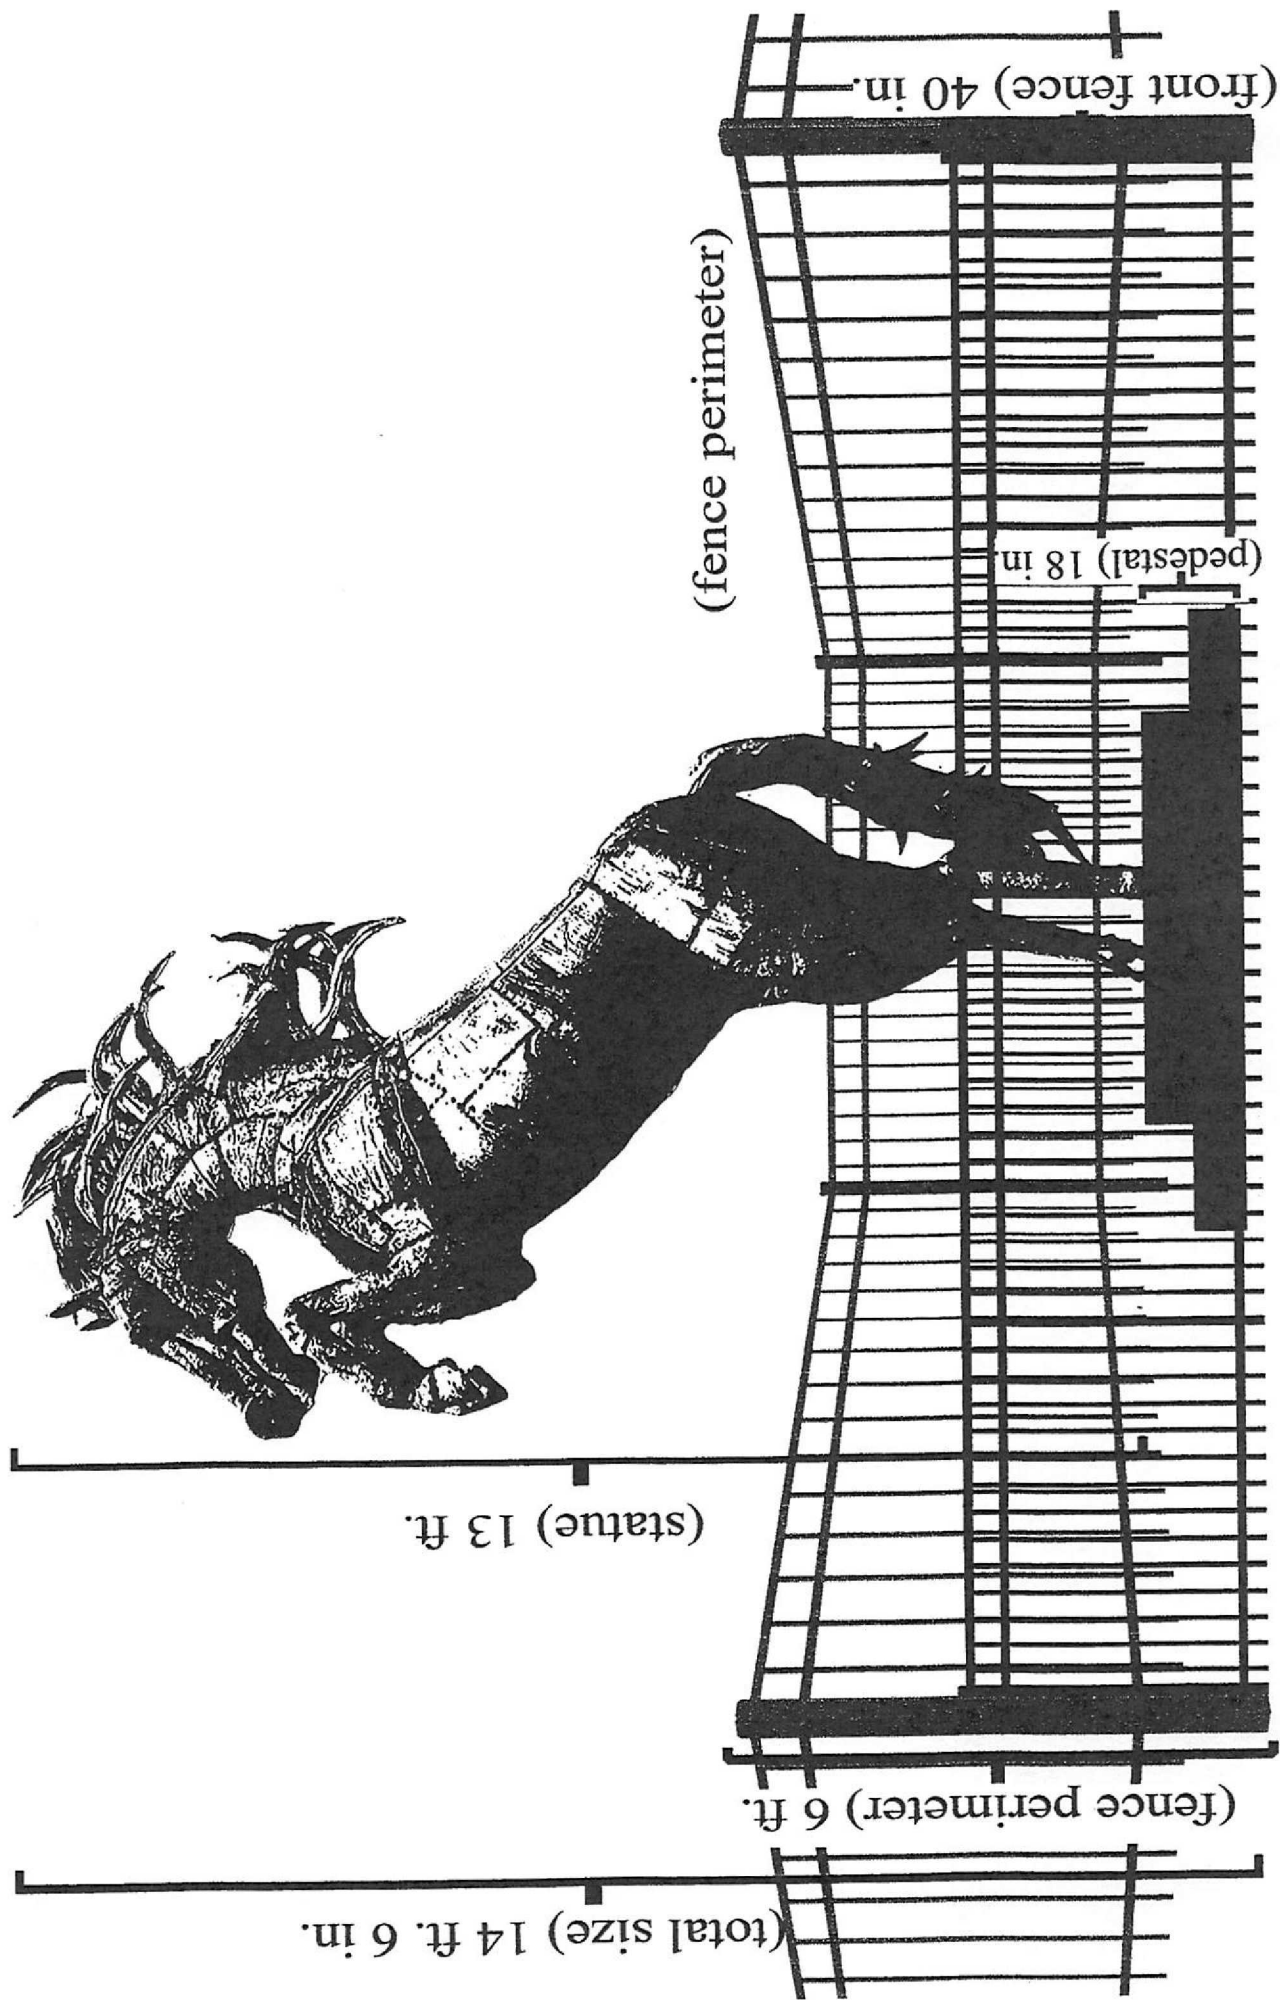

Above View:

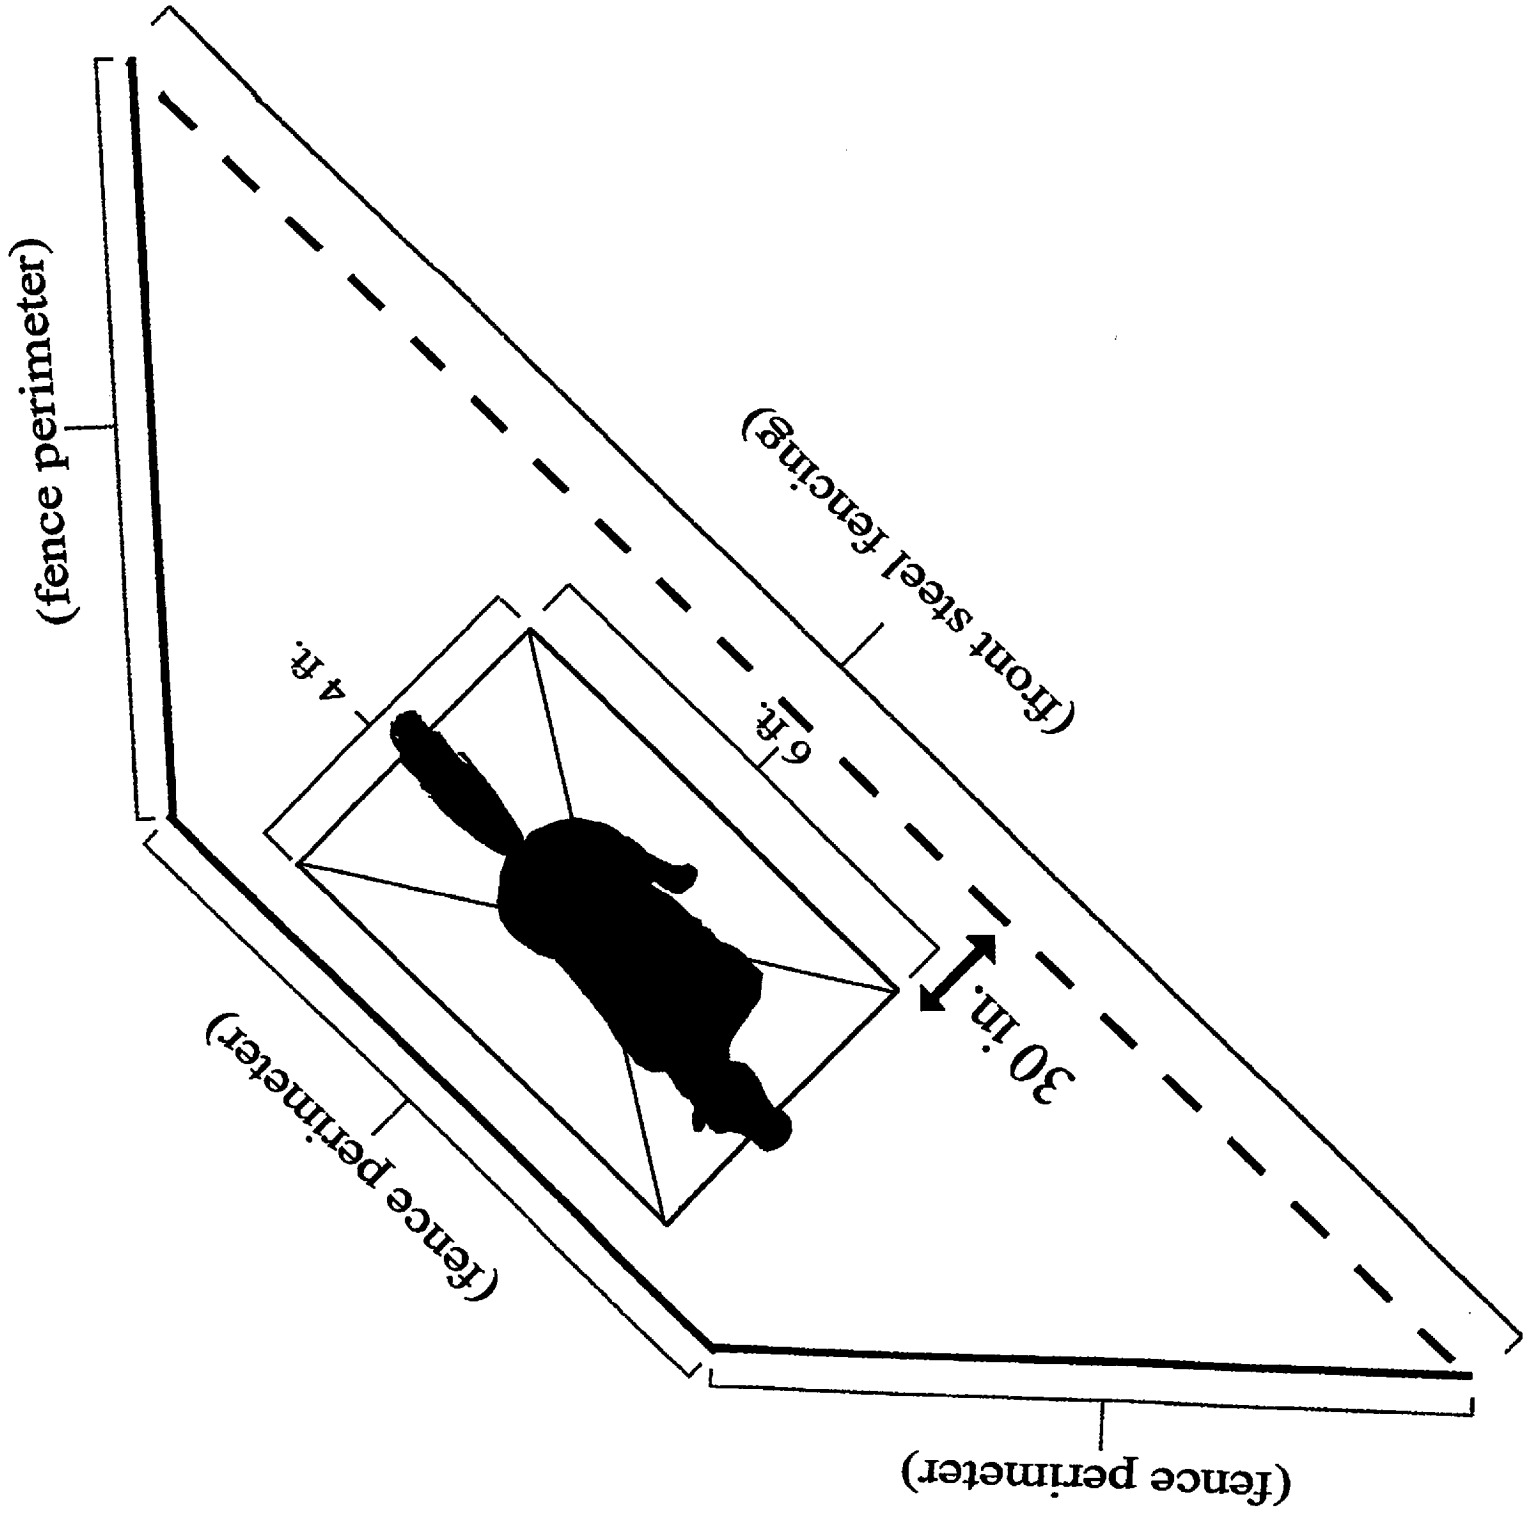



ARCHITECTURE PLANNING INTERIOR
WILLIAM MASON, ARCHITECT INC.
3274 DAVENIA AVENUE
SUITE 100
DALLAS, TEXAS 75244-2908
714.672.8888 FAX 714.674.2908
EMAIL: MEM@WMAARCHITECT.COM

ARCHITECT'S STAMP



CONSULTANT'S STAMP

Δ	DATE	REVISION
Δ	8/31/17	PLAN CHECK
Δ	10/18/17	CORRECTIONS
Δ	1/10/18	EDITION REVISIONS
Δ	2/1/18	DRIVEWAY REVISION
Δ	5/8/18	PUBLIC ARTWORK

OWNER

BUNCH PALMS TRAIL, LLC

RSJ403292

PROJECT:
DESERT HOT SPRINGS
GROW


AND ASSOCIATES
4841 TWO STICKLE TRAIL
DESERT HOT SPRINGS, CALIFORNIA
CONDONAL UNIT FEM000015

PROJECT NO.	15.004.00
SCALE	AS NOTED
DATE	6/6/17
DRAWN BY:	
REVIEWED BY:	
ISSUED FOR BID	
ISSUED FOR CONIT.	
SHEET TITLE	


ELEVATIONS

SHEET NO.

1

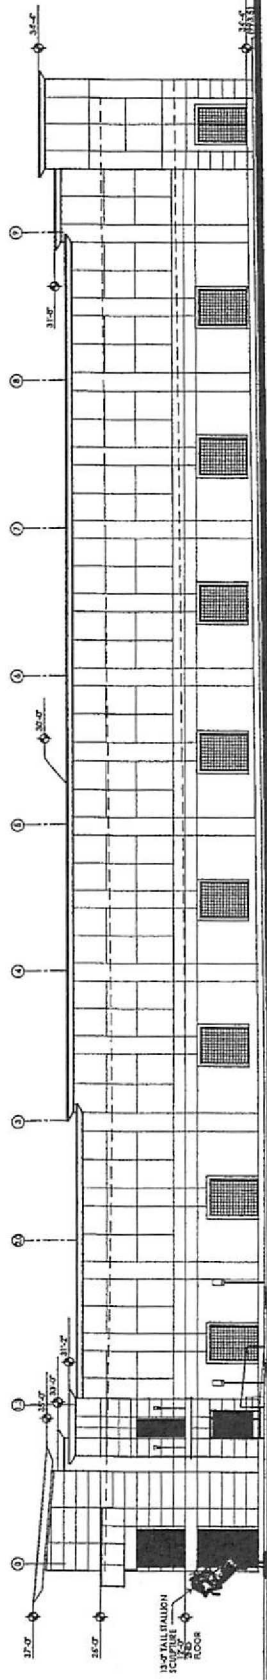

TWO BUNCH PALMS TRAIL / NORTH ELEVATION SCALE: 1/8" = 1'-0"

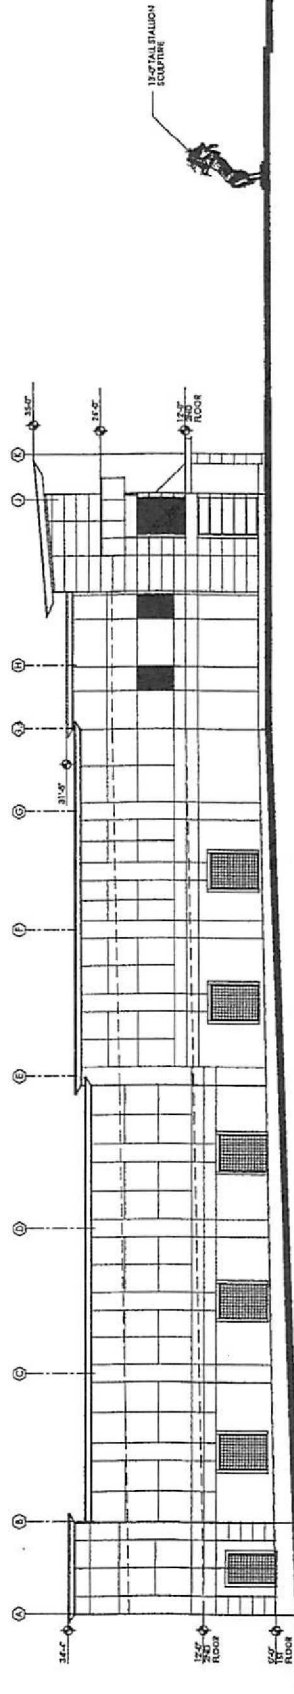

CAROT ROAD / EAST ELEVATION SCALE: 1/8" = 1'-0"