
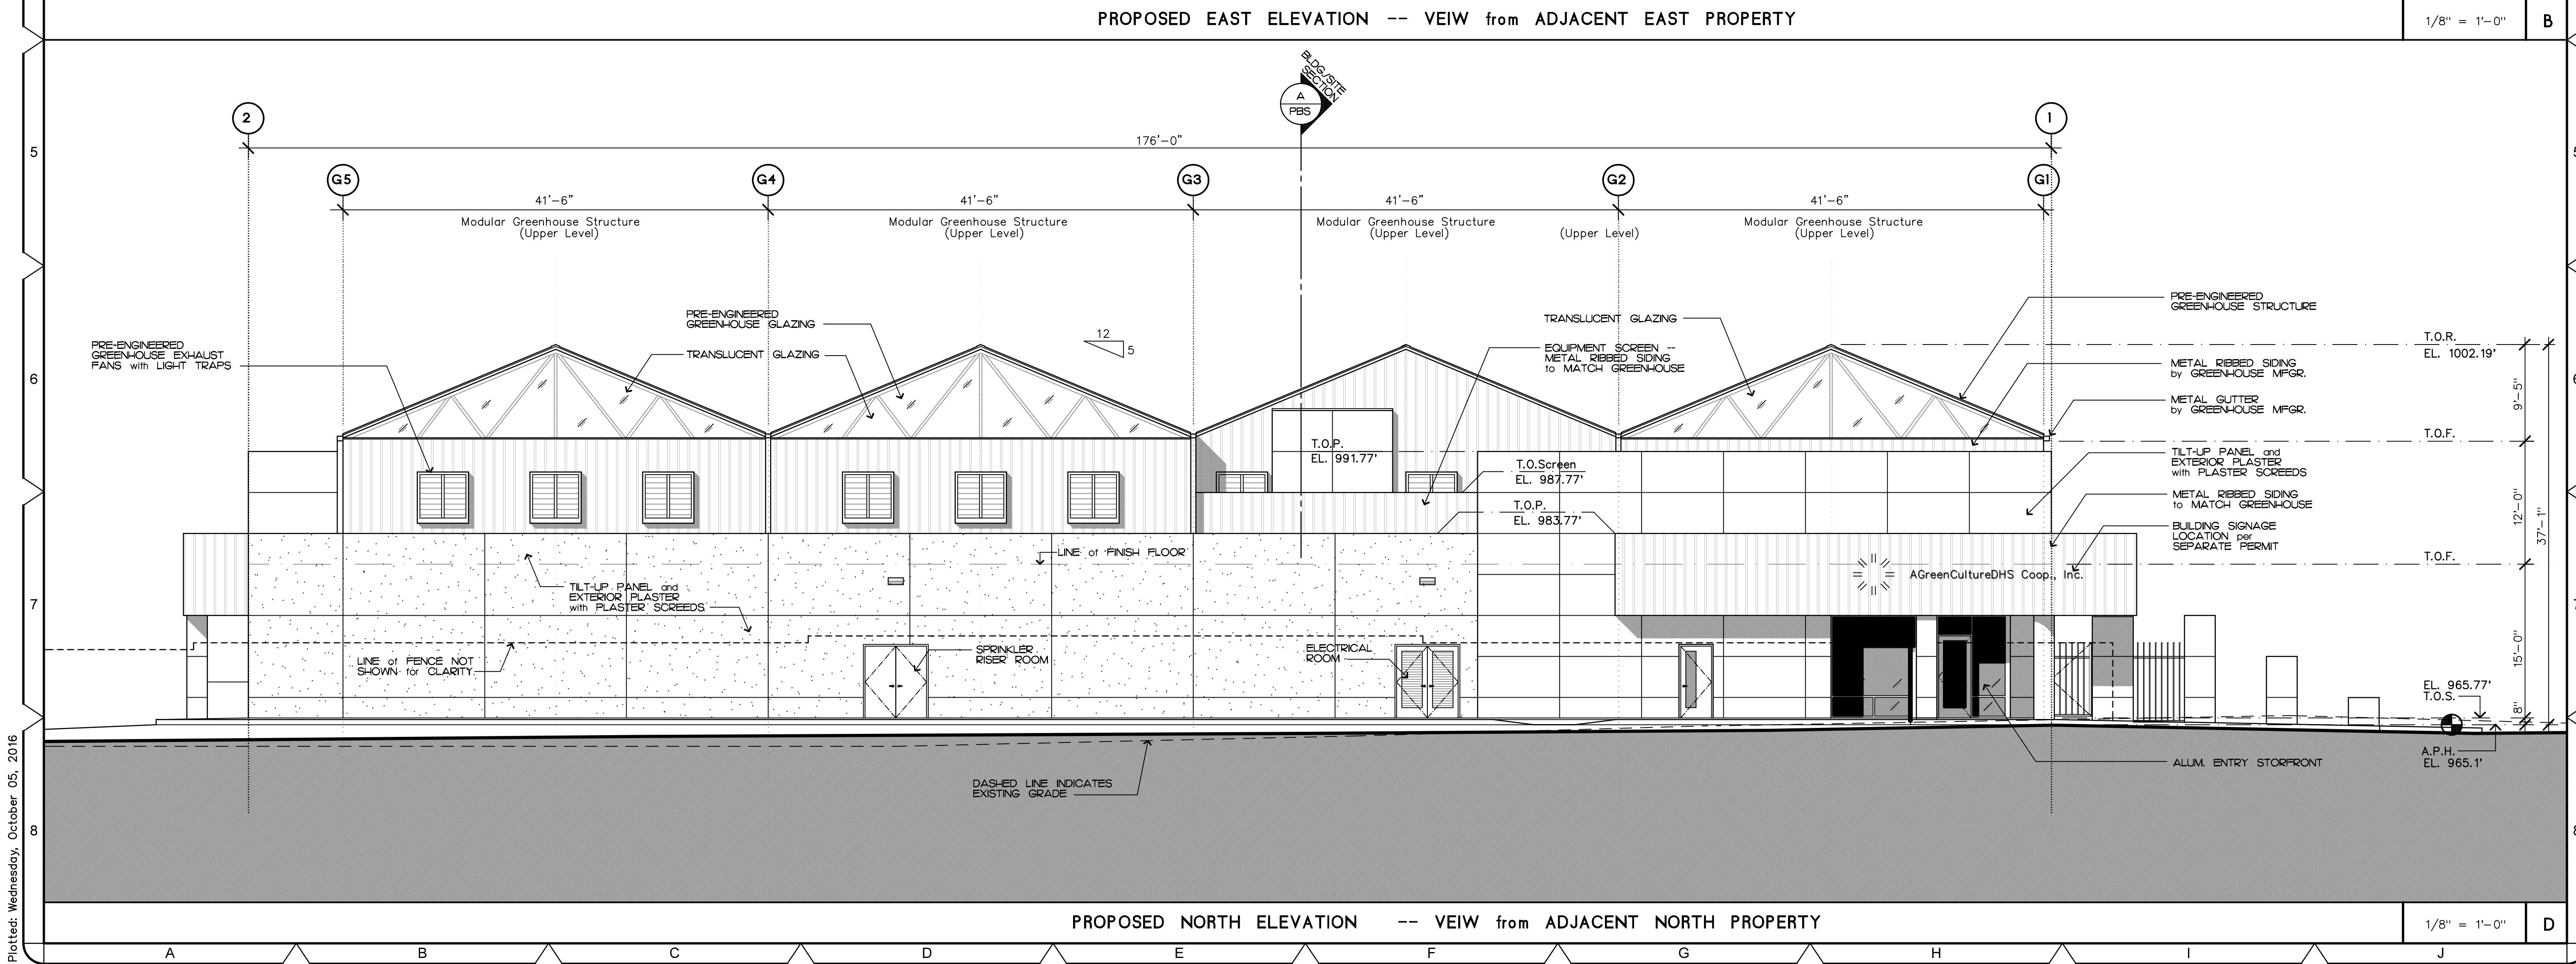


Plotted: Wednesday, October 05, 2016

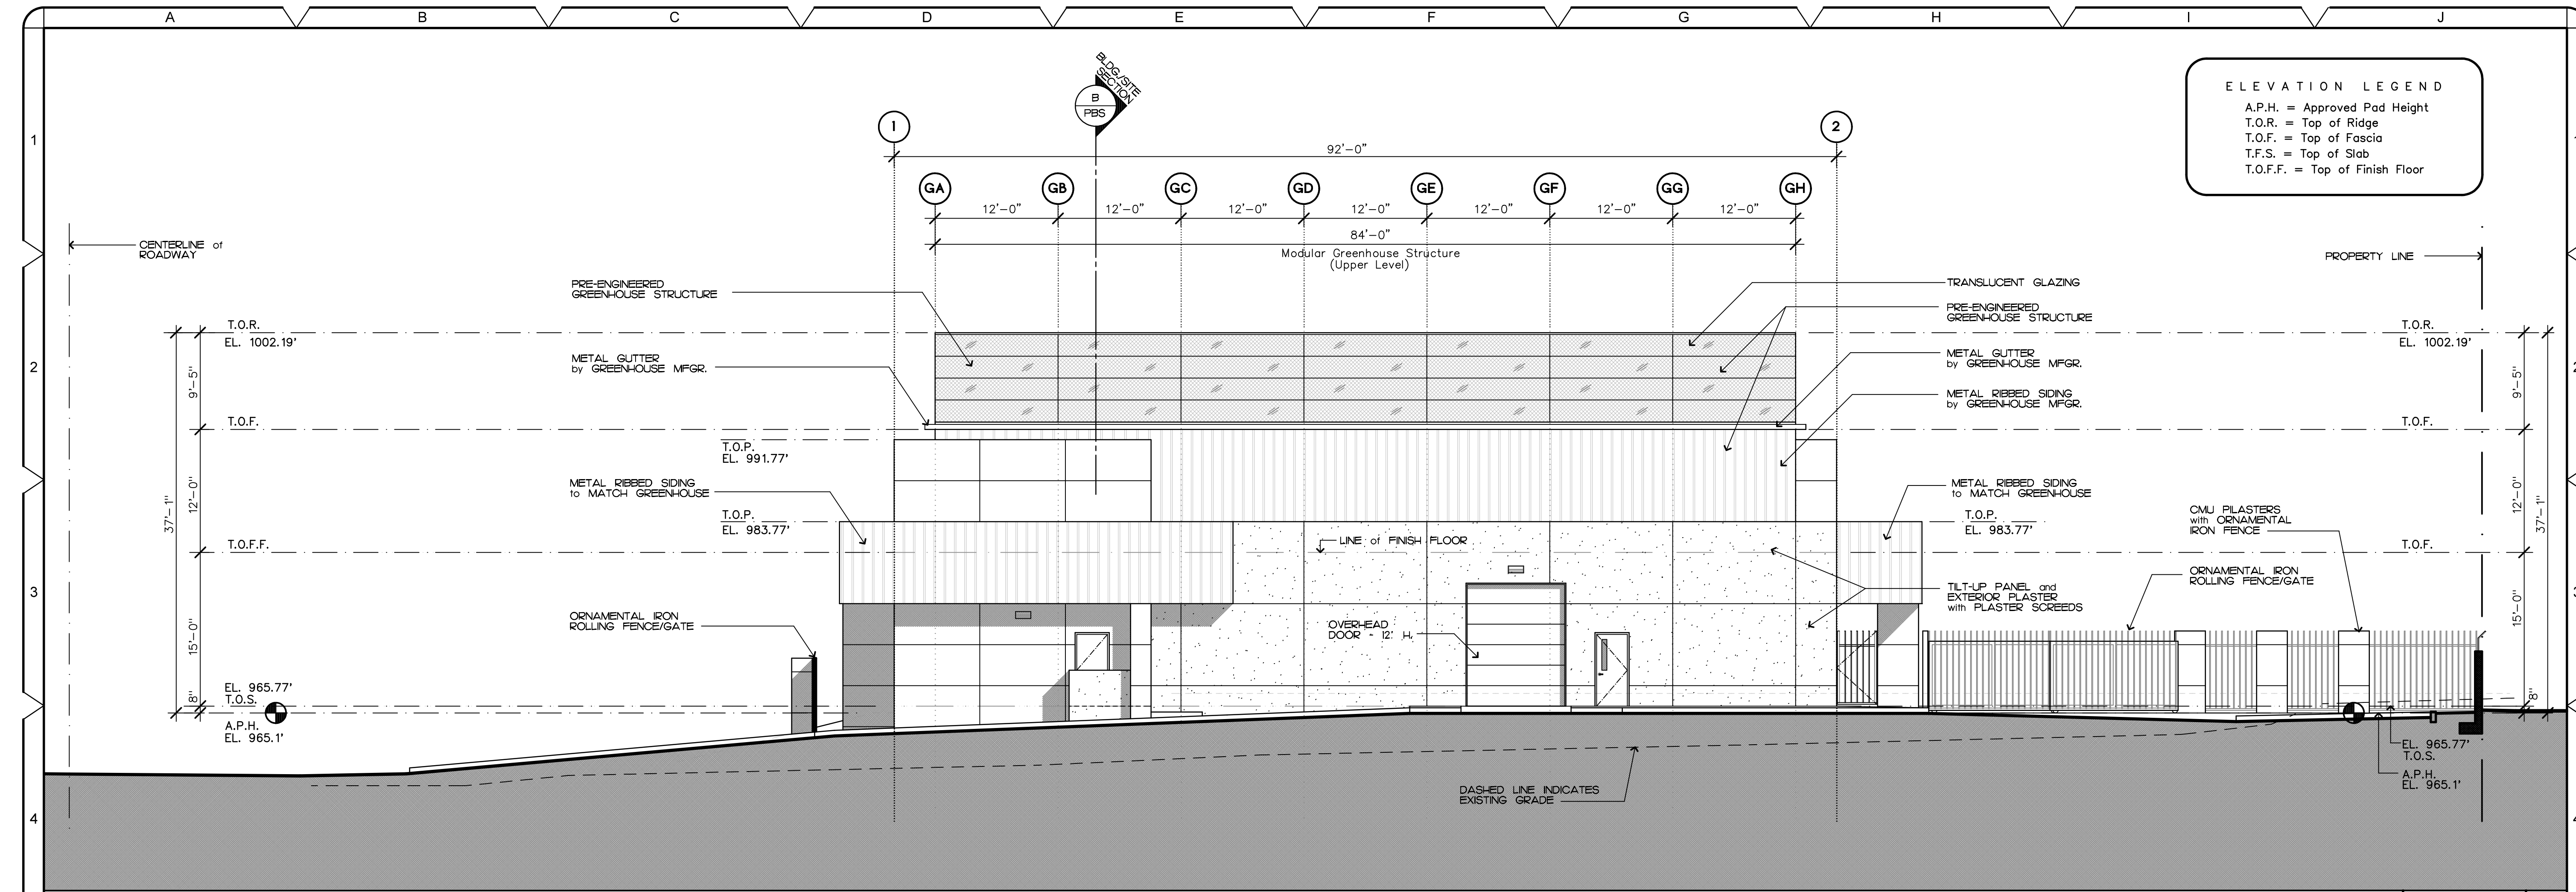

REVISIONS	BY

COPYRIGHT 2016

**ARCHITECTS**  
**ARFADDEN**

Architecture - Planning - Interiors  
75-145 St. Charles Place, Suite 4  
Palm Desert, CA 92211  
P: 760-346-8014 F: 760-568-0963  
Web: chrismaddenarchitect.com

A Cultivation Facility for:  
AGreenCultureDHS Coop, Inc.  
Little Morongo Rd. and 15th Ave.  
Desert Hot Springs, California 92240  
Parcel 43; RS Z/7/65  
A.P.N. # 885-050-021


**green culture dhs**

DRAWN
CHECKED
DATE 10-3-16
SCALE 1/8"=1'-0"
JOB NO. 1619.00
SHEET NO. <b>PEL-2</b>


\*\*\* Unless this document is a BLACKLINE print on colored background specified on the TITLE SHEET it is NOT to be used for construction \*\*\*  
This drawing may not be reproduced in whole or part without the expressed written consent of the Architect. Identifying marks and symbols have been incorporated to maintain conformance with this requirement.

**PROPOSED ELEVATIONS**

Plotted: Wednesday, October 05, 2016

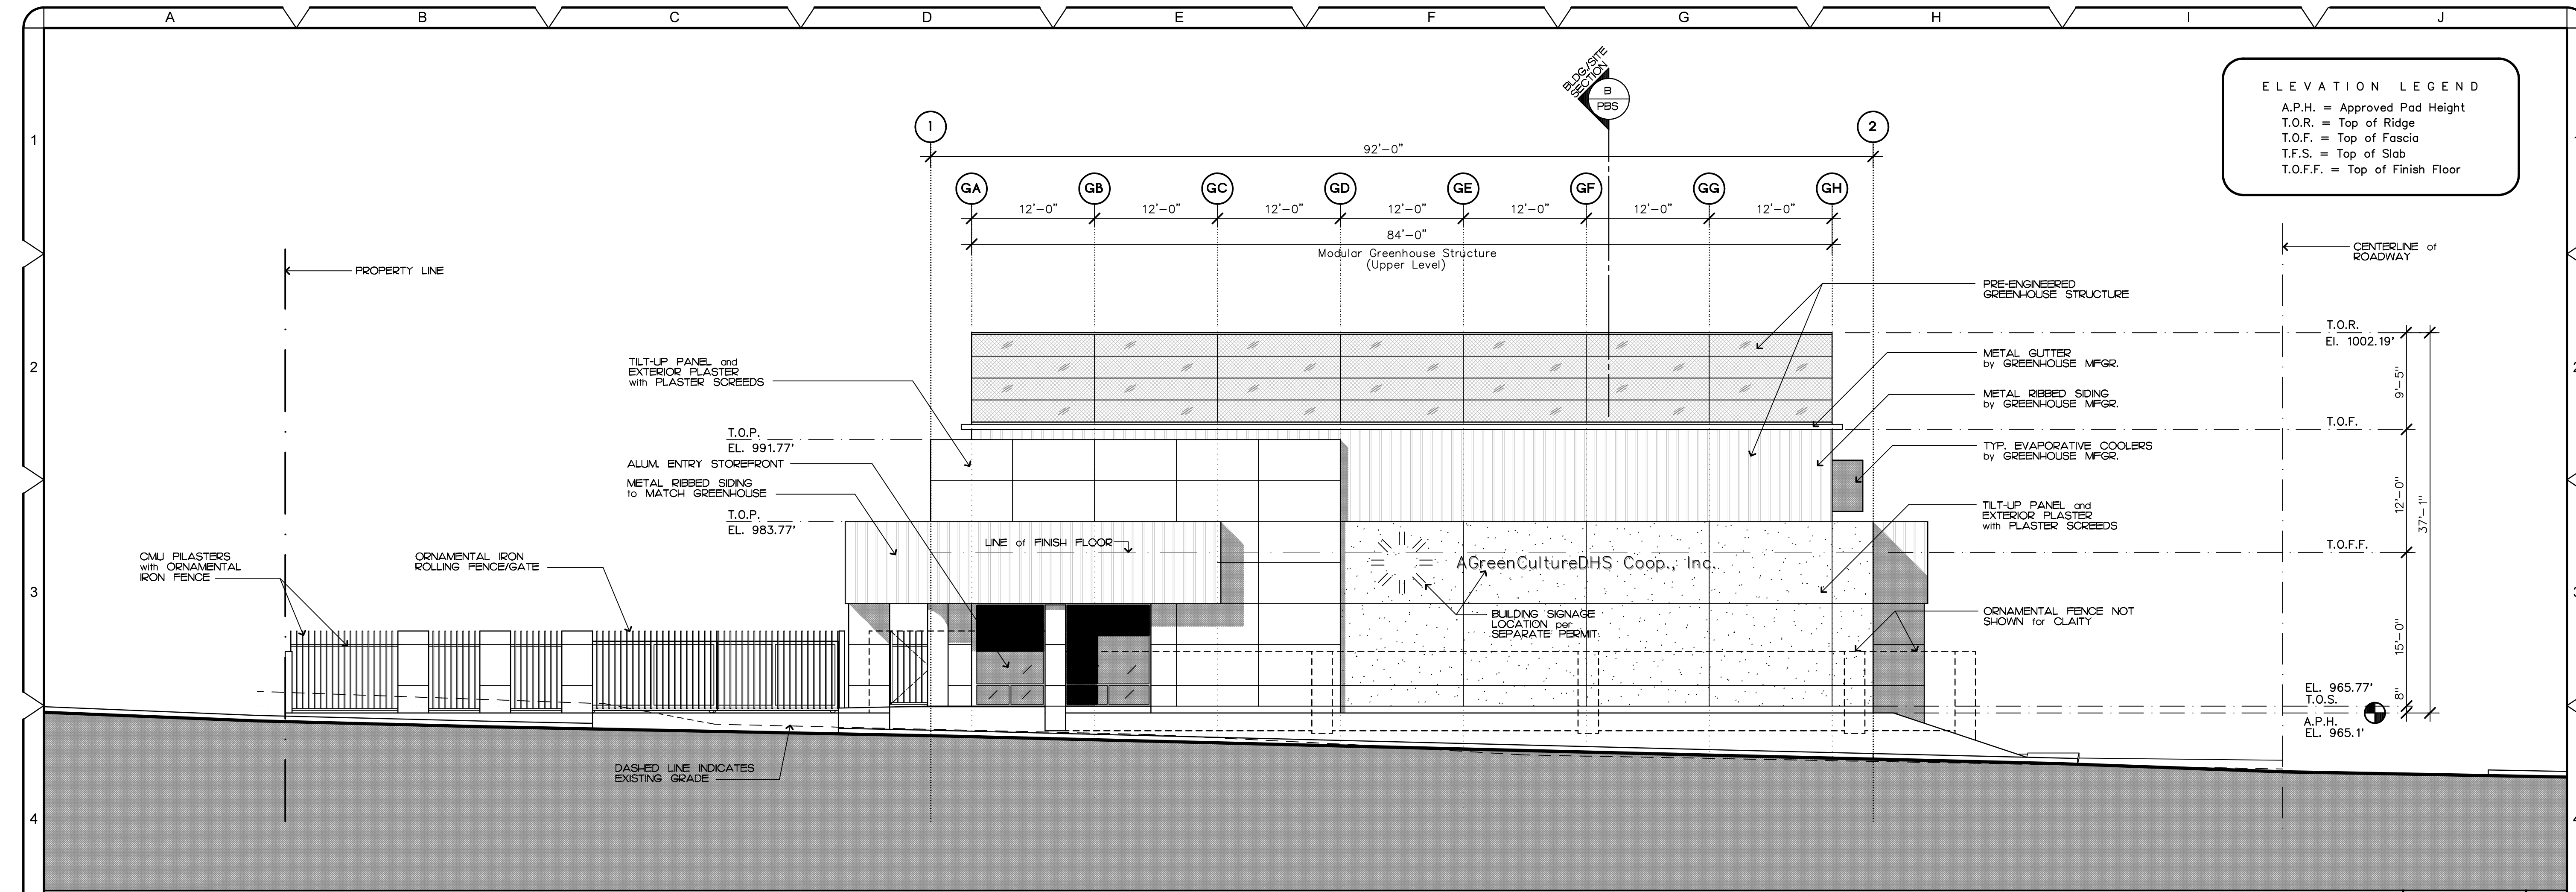

PROPOSED WEST ELEVATION -- VEIW from LITTLE MORONGO ROAD

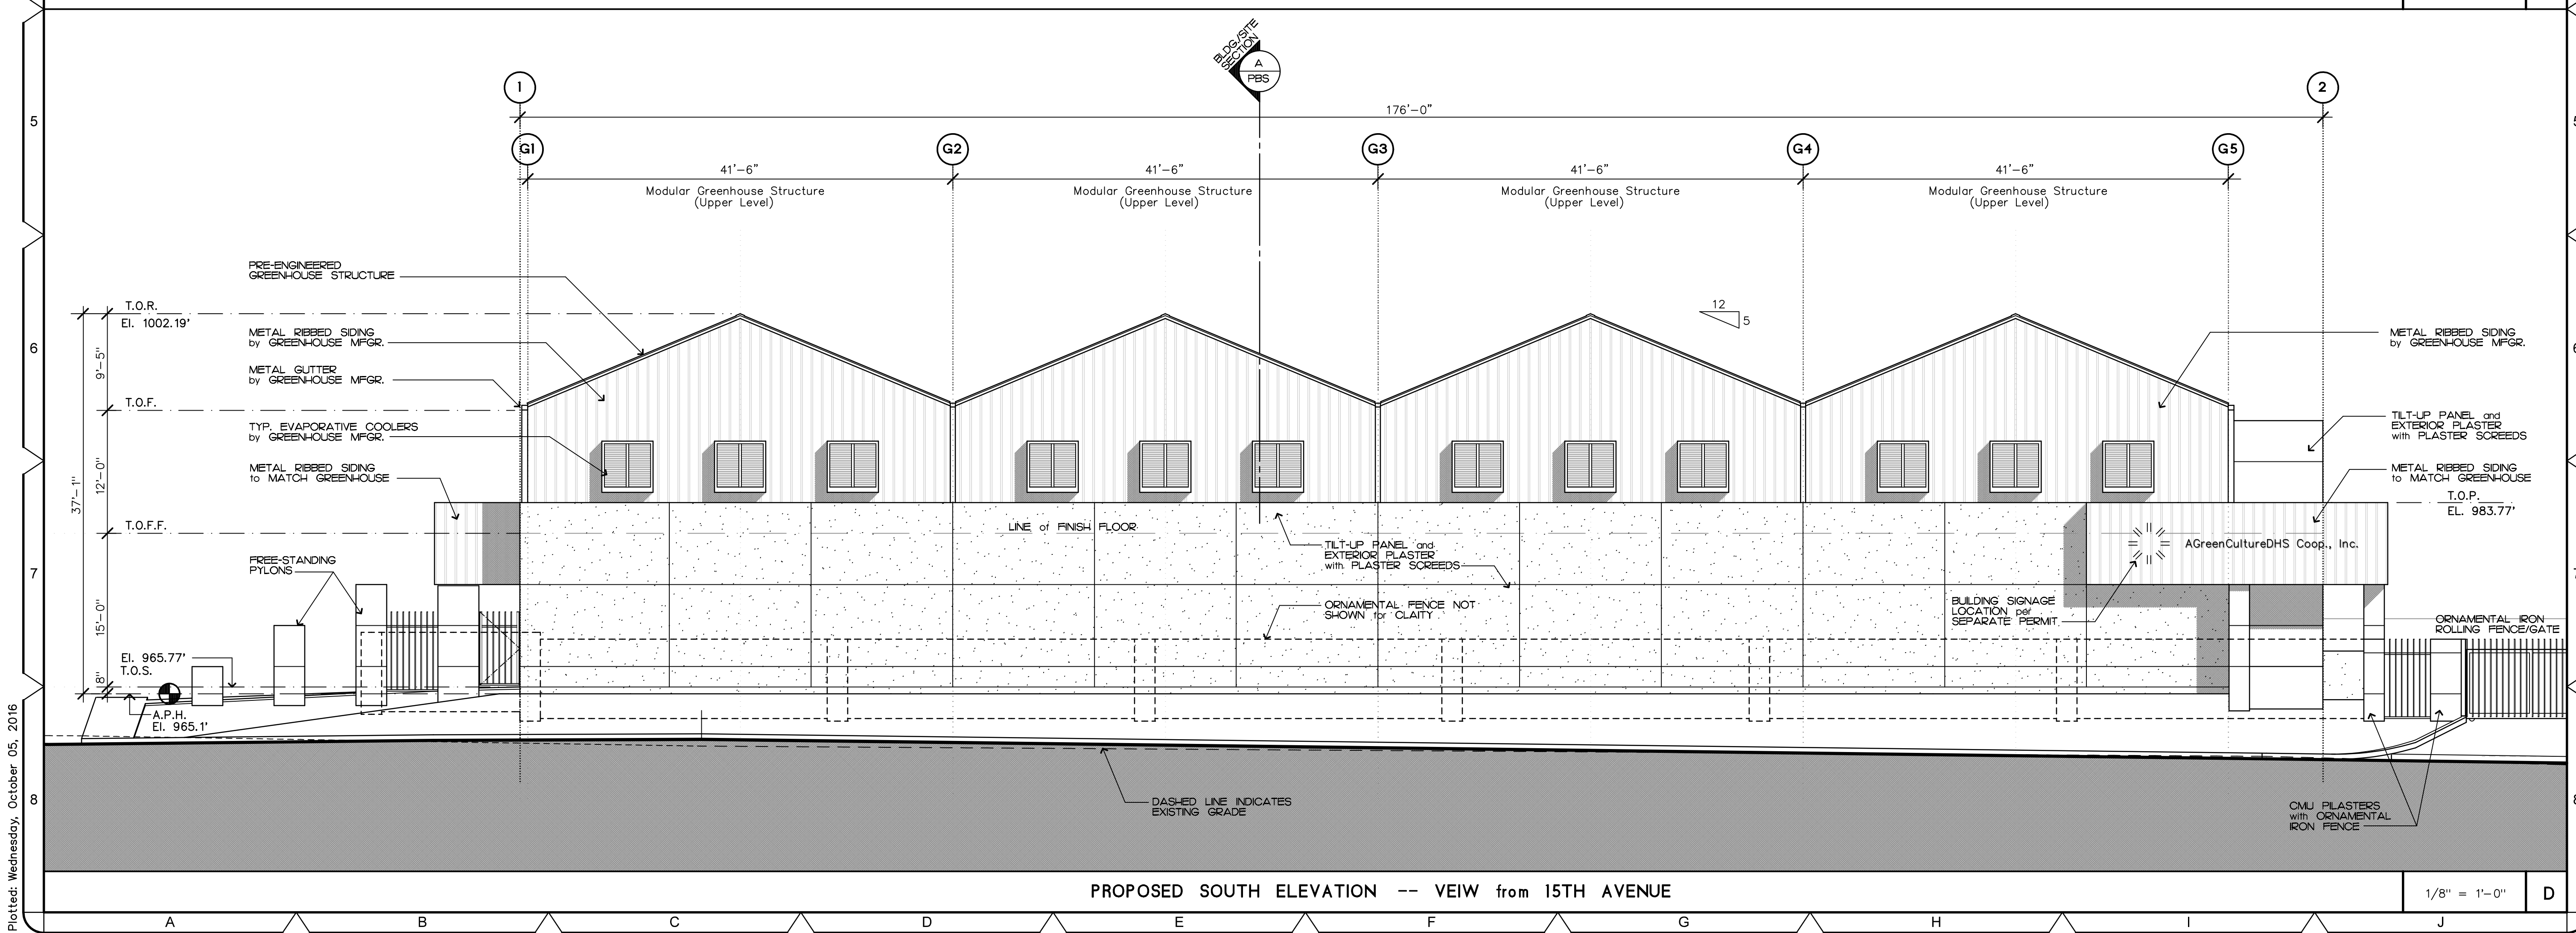


PROPOSED SOUTH ELEVATION -- VEIW from 15TH AVENUE

#### ELEVATION LEGEND

A.P.H. = Approved Pad Height  
T.O.R. = Top of Ridge  
T.O.F. = Top of Fascia  
T.F.S. = Top of Slab  
T.O.F.F. = Top of Finish Floor

REVISIONS	BY

COPYRIGHT 2016

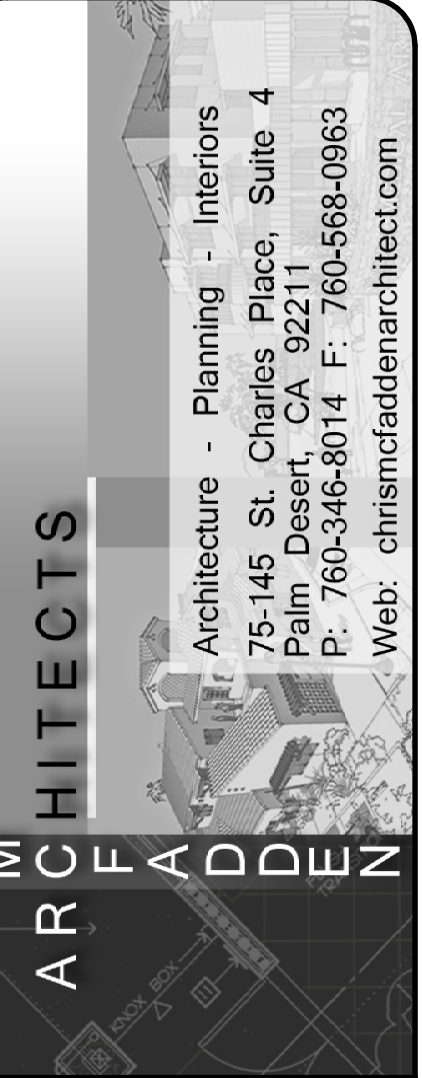

A Cultivation Facility for:  
AGreenCultureDHS Coop., Inc.  
Little Morongo Rd. and 15th Ave.  
Desert Hot Springs, California 92240  
Parcel 43; RS 2/7/65  
A.P.N. # 885-050-021

**agreen culture dhs**

#### PROPOSED ELEVATIONS

DRAWN
CHECKED
DATE 10-3-16
SCALE 1/8"=1'-0"
JOB NO. 1619.00
SHEET NO.

**PEL-1**