


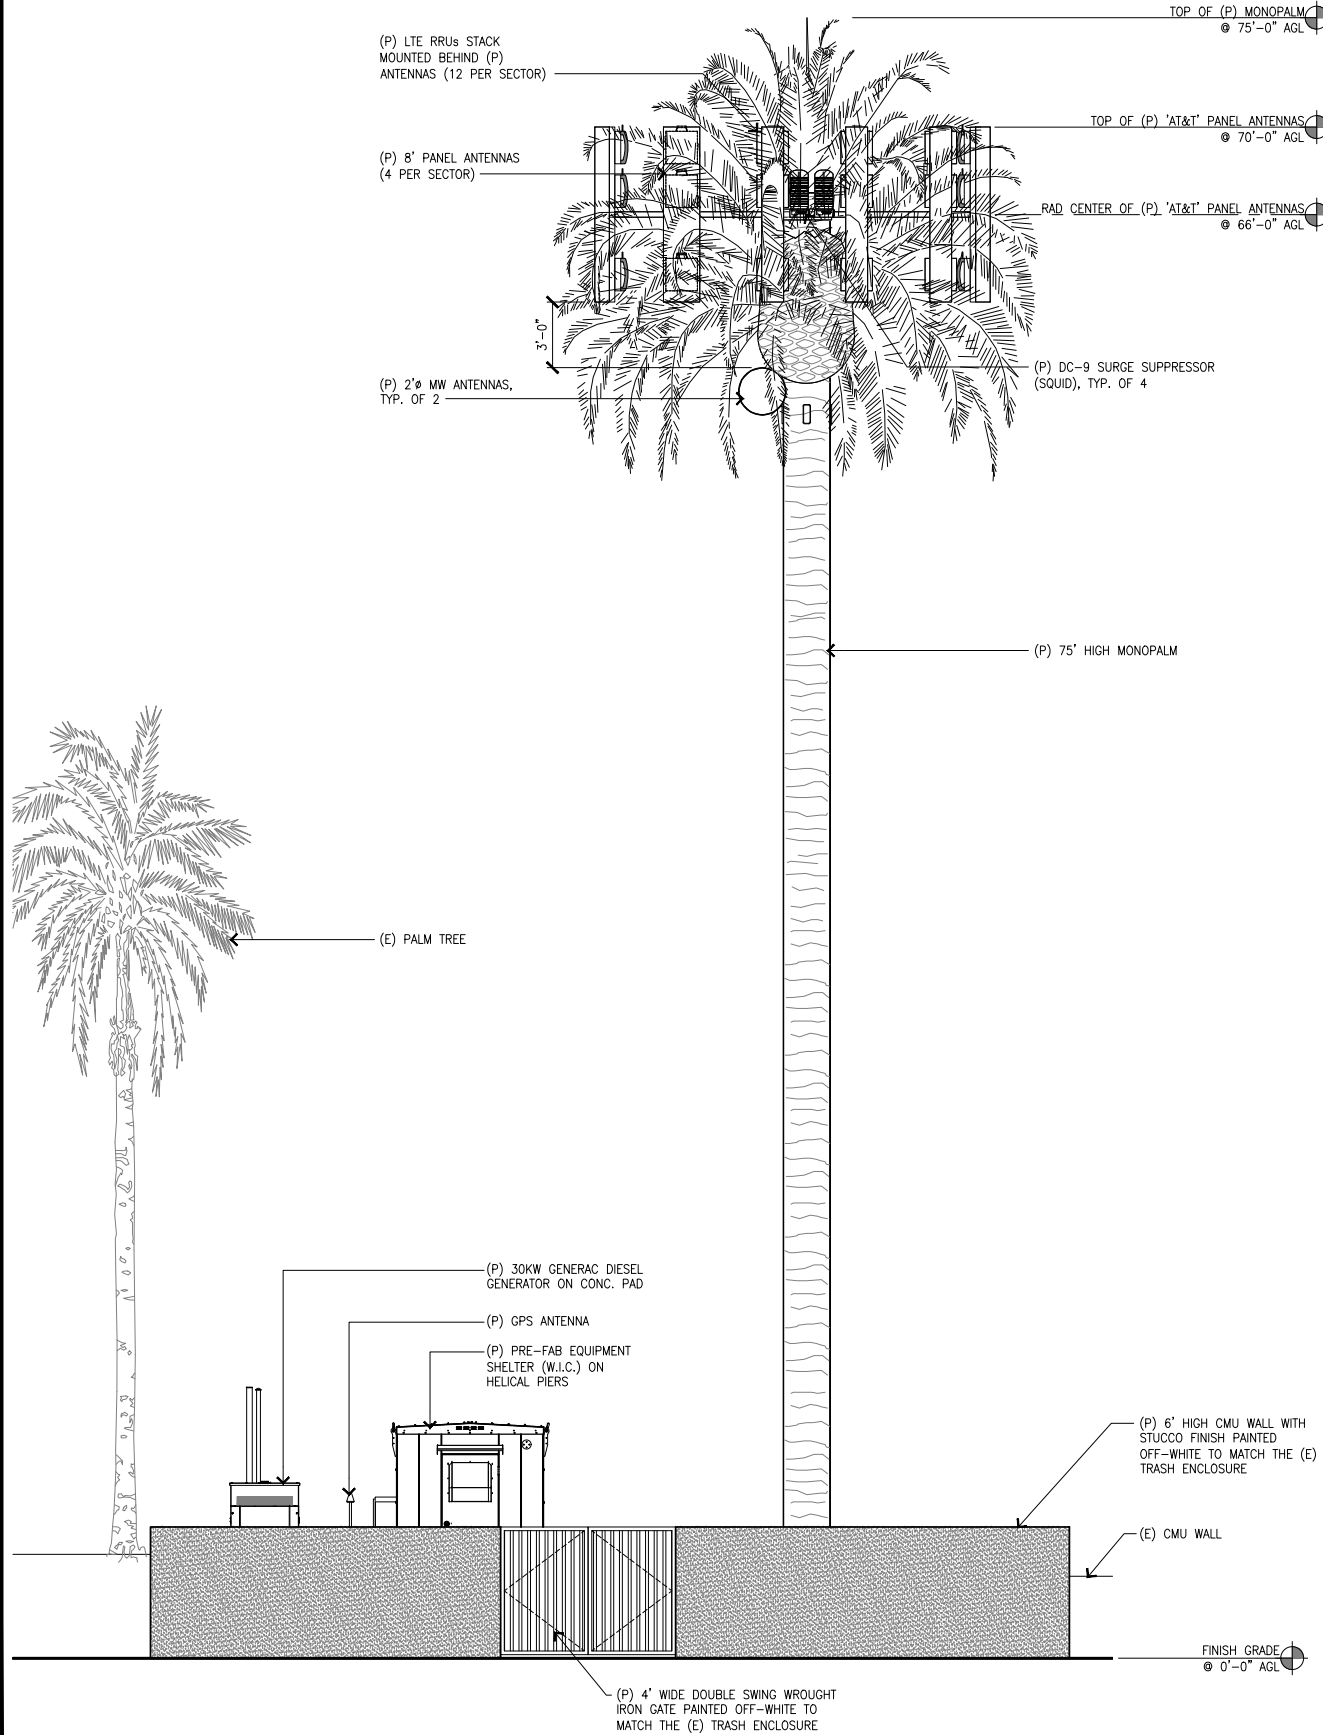


SOUTHWEST ELEVATION

SCALE:
1/4"=1'-0"

2

NORTHWEST ELEVATION

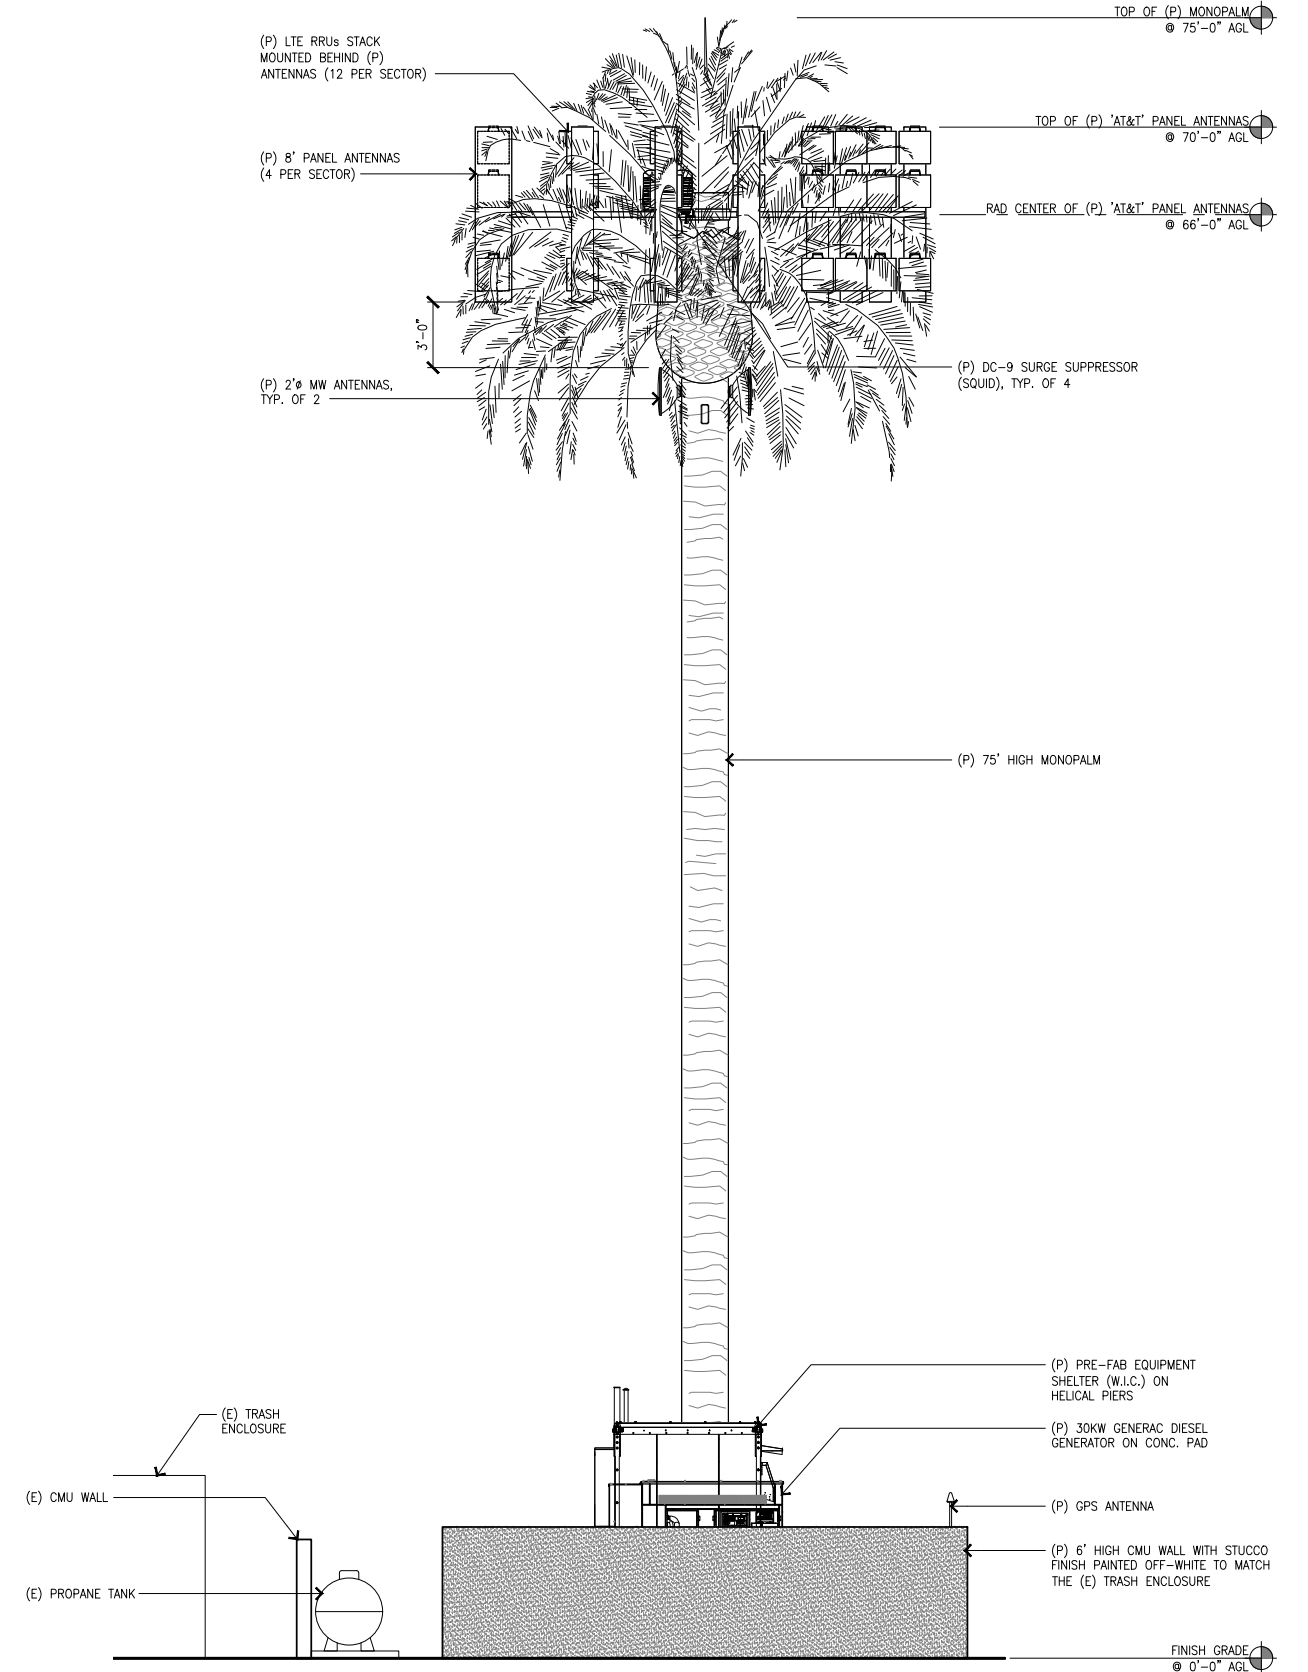

NORTHWEST ELEVATION

SCALE:
1/4"=1'-0"

1

NOTE:
ANTENNAS AND ASSOCIATED EQUIPMENT TO
BE PAINTED TO MATCH THE (N) MONOPALM.



REV	DATE	DESCRIPTION
2	05/20/19	NEW MONOPALM/STEEL WIC
1	03/06/19	REVISED PER SURVEY
0	01/16/19	100% ZONING DRAWINGS
A	01/10/19	90% ZONING DRAWINGS

**NOT TO BE USED
FOR CONSTRUCTION**

IT IS A VIOLATION OF LAW FOR ANY PERSON,
UNLESS THEY ARE ACTING UNDER THE DIRECTION
OF A LICENSED PROFESSIONAL ENGINEER,
TO ALTER THIS DOCUMENT.

CSL03927 (CLV3927)
DESERT HOT SPRINGS BDN
22755 PALM DRIVE
DESERT HOT SPRINGS, CA 92240
MONOPOLE (INDOOR)

SHEET TITLE
ELEVATIONS

SHEET NUMBER
A-3