



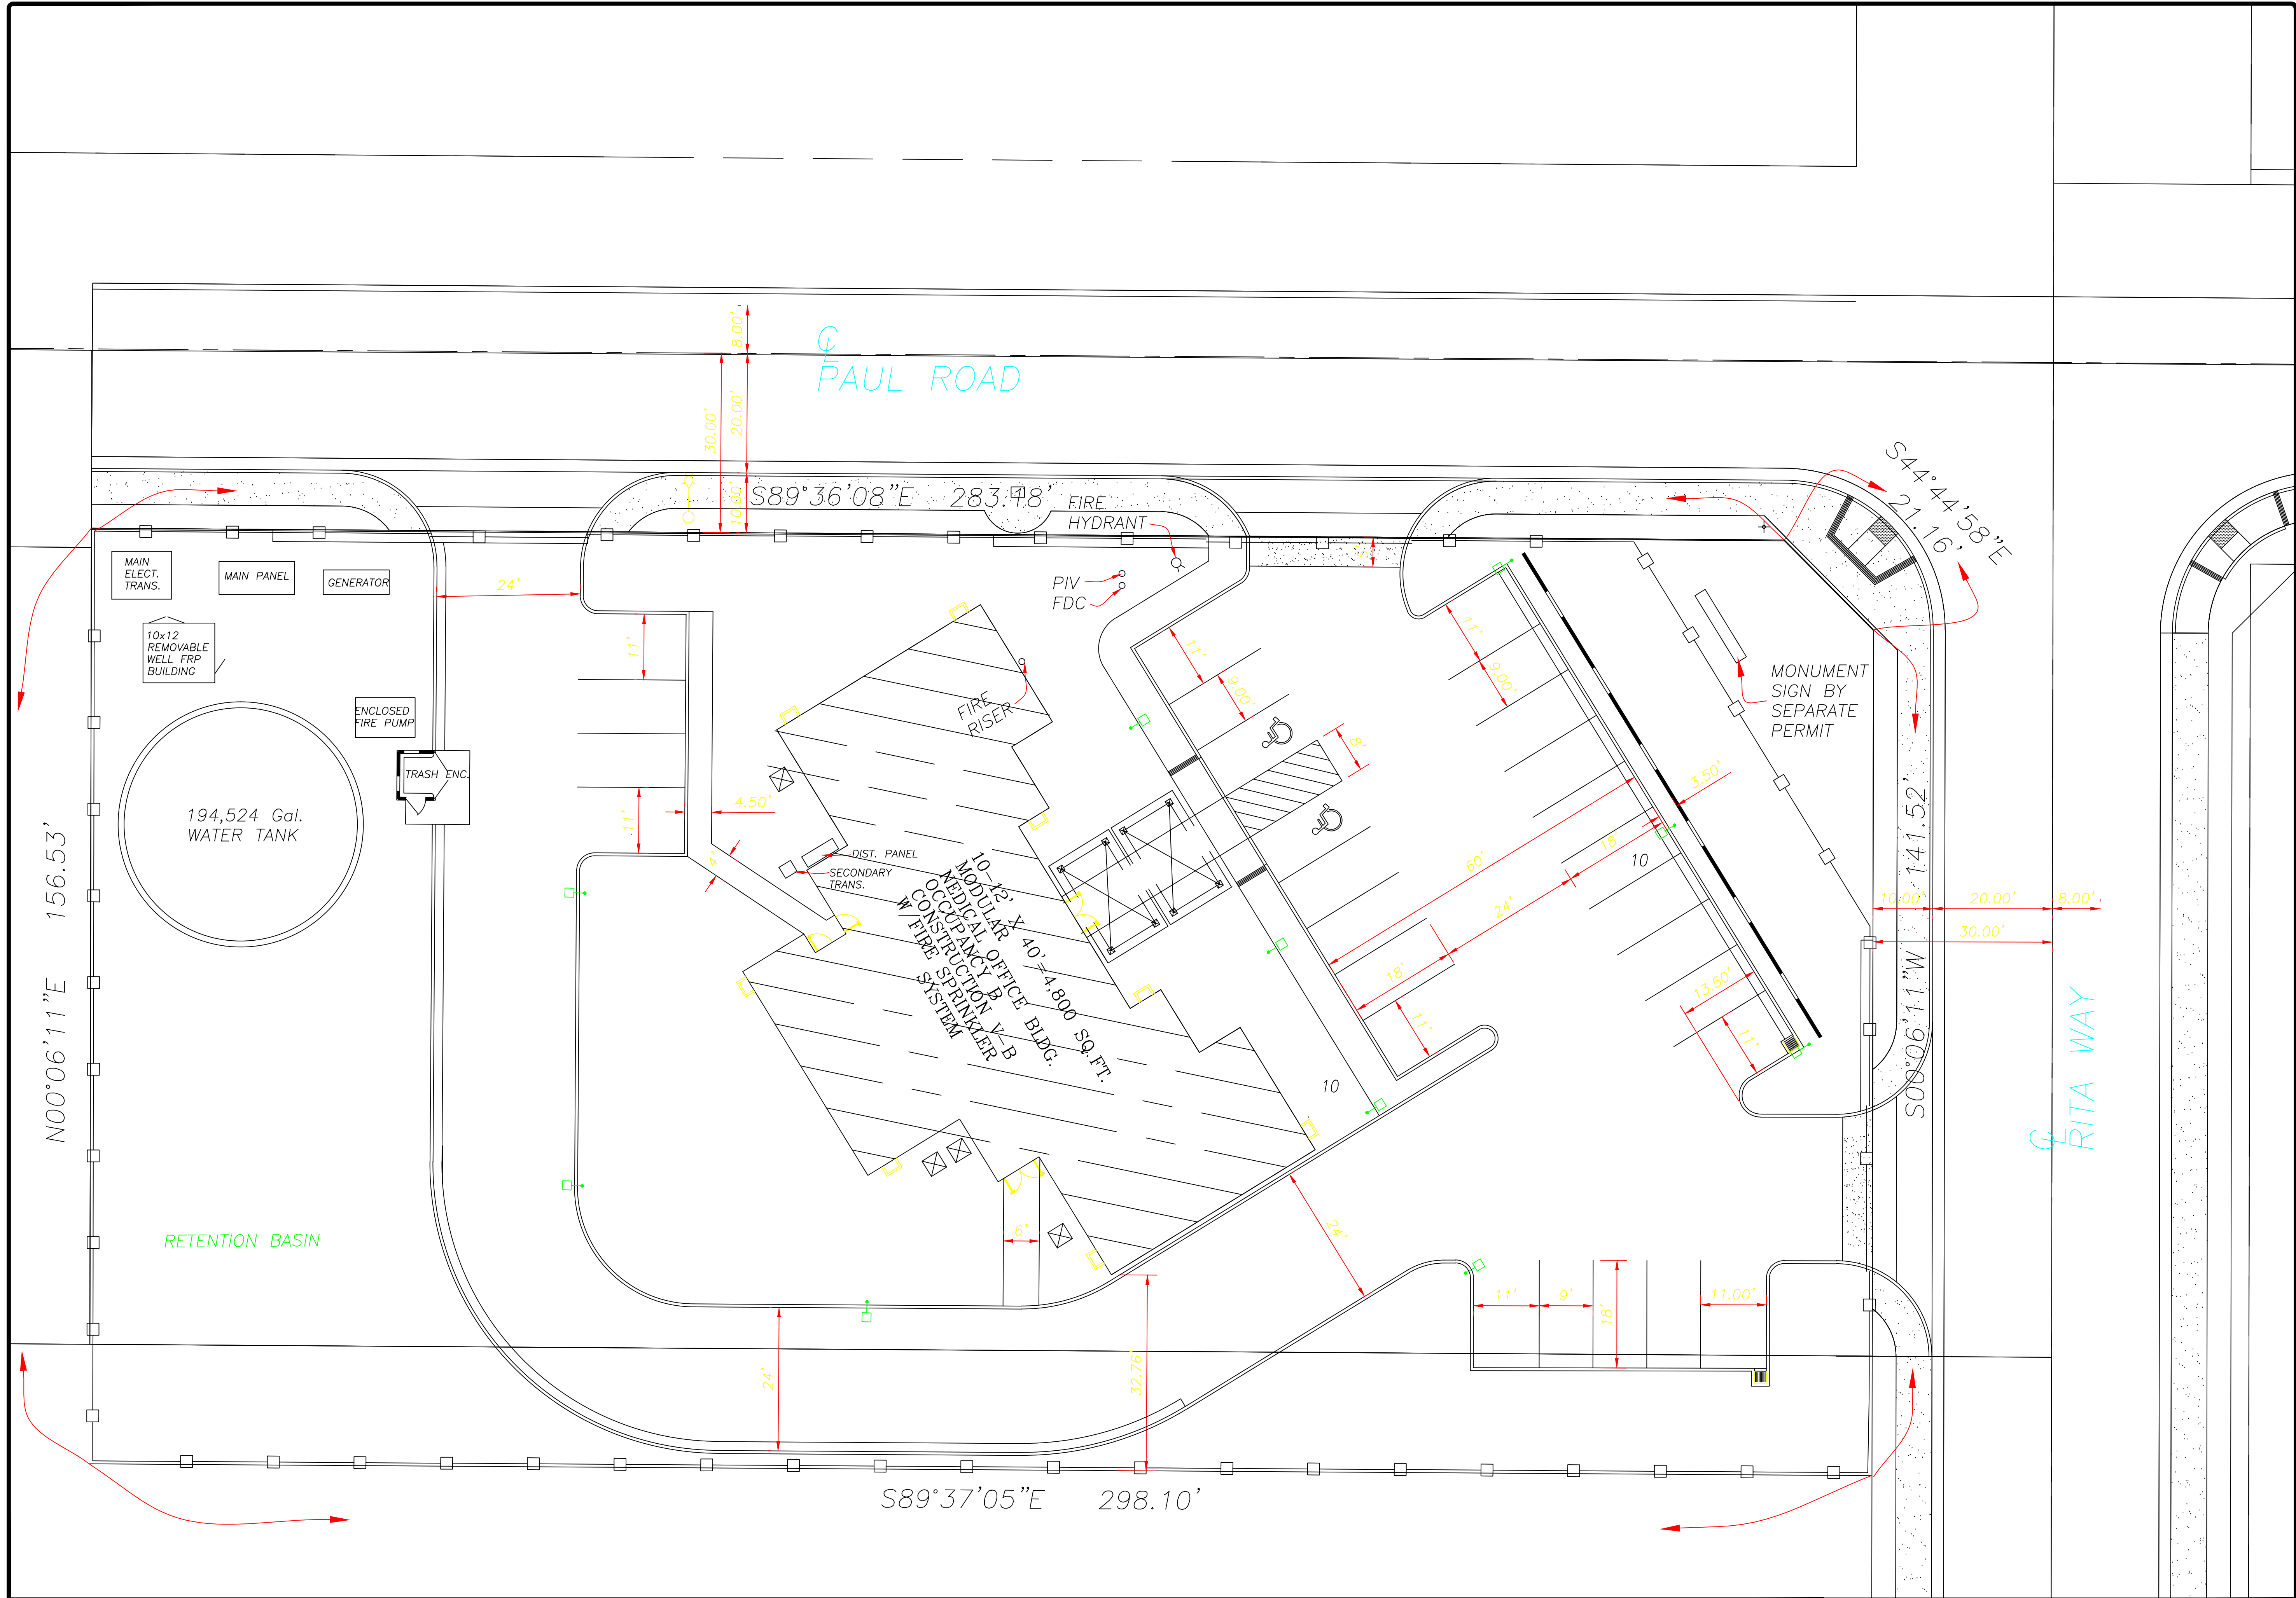

SITE PLAN

SCALE: 1/16" = 1'-0"

THIS DOCUMENT AND THE INFORMATION CONTAINED HEREIN ARE THE PROPERTY OF KEN AGHAROKH & ASSOCIATES. UNAUTHORIZED USE, COPYING, REPRODUCTION, DISSEMINATION OR PUBLICATION OF THIS INFORMATION WITHOUT THE WRITTEN APPROVAL OF KEN AGHAROKH & ASSOCIATES IS PROHIBITED.

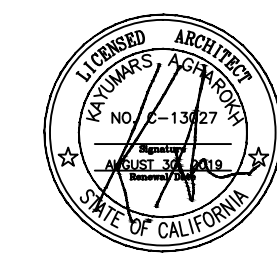

NO.	DATE	BY	DESCRIPTION
1			
2			
3			
4			
5			
6			
7			
8			
9			
10			

K&A
ARCHITECTS / PLANNERS
KEN AGHAROKH AIA
1118 WEST 17TH STREET UPLAND, CA 91784
PHONE: (949) 463-3396
E-MAIL: KAANDA@AOL.COM

MR. WILLIAM CONNER'S MEDICAL OFFICE, CULTIVATION & SALE OF MARIJUANA BUILDING
66205 PAUL DRIVE
DESERT HOT SPRINGS, CALIFORNIA 92240

SITE PLAN

DATE 12 / 19 / 2017
SCALE 1/16" = 1'-0"
DRAWN BY K.A.
CHECKED BY K.A.

PROJECT NO.
A-106-2017

SHEET NO.
C-1.0