








## EXTERIOR ELEVATIONS & COLOR SCHEME -- PLAN A -- LOT 300

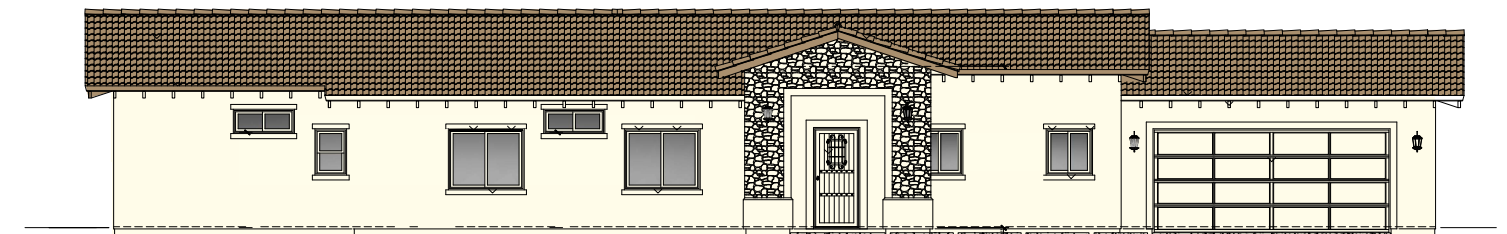


### Front Side Elevation

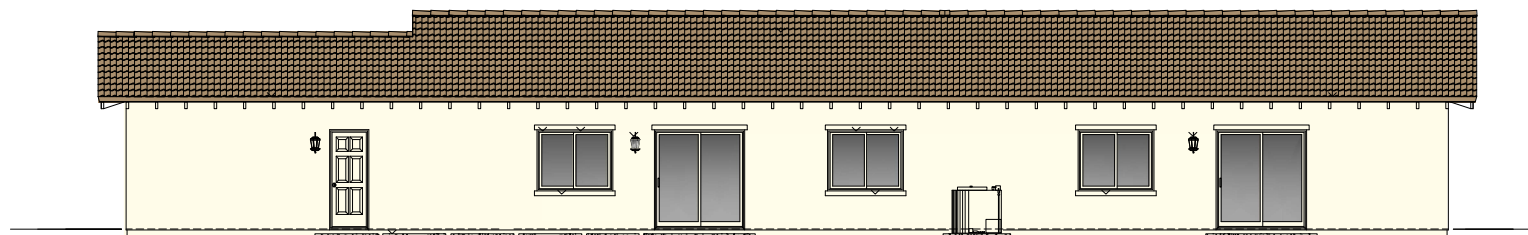

## Rear Side Elevation

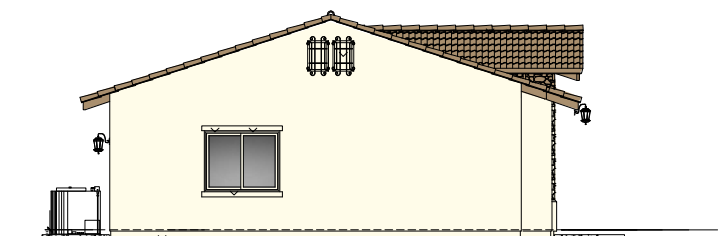

### Right Side Elevation

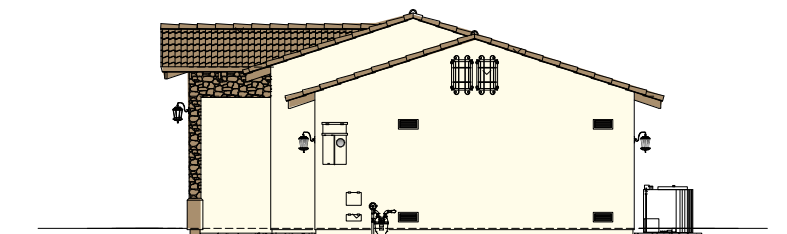


### Left Side Elevation

## EXTERIOR MATERIAL LEGEND




SAN RAFAEL BLEND # 3684  
ROOF TILE COLOR

EL DORADO # P - 6  
STUCCO COLOR

 

ENTRY TOWER  
ROCK COLOR

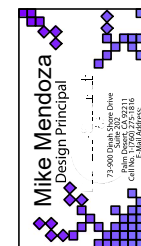

These Plans, Drawings & Specifications, are not to be reproduced, changed or copied, in any form or manner, whatsoever, without the expressed written consent of Mike Mendez-Design Principal. These Plans, Drawings & Specifications solely belong to Mike Mendez-Design Principal here by expressly reserves its common law copyright and other property rights in this plans.

Shall duplication will be a direct violation of this agreement and subject to legal action.

Revisions	Date
Plan Check Revisions	00-00-20

Revisions	Date
Planning Revision	07-20-20

Applicant Name \_\_\_\_\_

**CASTLE ROCK  
CONSTRUCTION**  
3727 W. Magnolia Blvd. # 75  
Burbank, CA 91505  
Phone No. 1-(323) 285-1902  
E-mail:  
info@castlerockconstruction.com

Job Address

Lot No. 298 & 300  
Rockies Avenue  
Desert Hot Springs, CA 92240

Sheet Name

Home Model Plan A  
Exterior Elevations A  
& General Notes

Date: April-2019

Dragan But Mike Mendonça

\_\_\_\_\_  
Sign By:

Sheet Number:

A1.04A

Scale: To Plot 1/4"=1'-0"

