


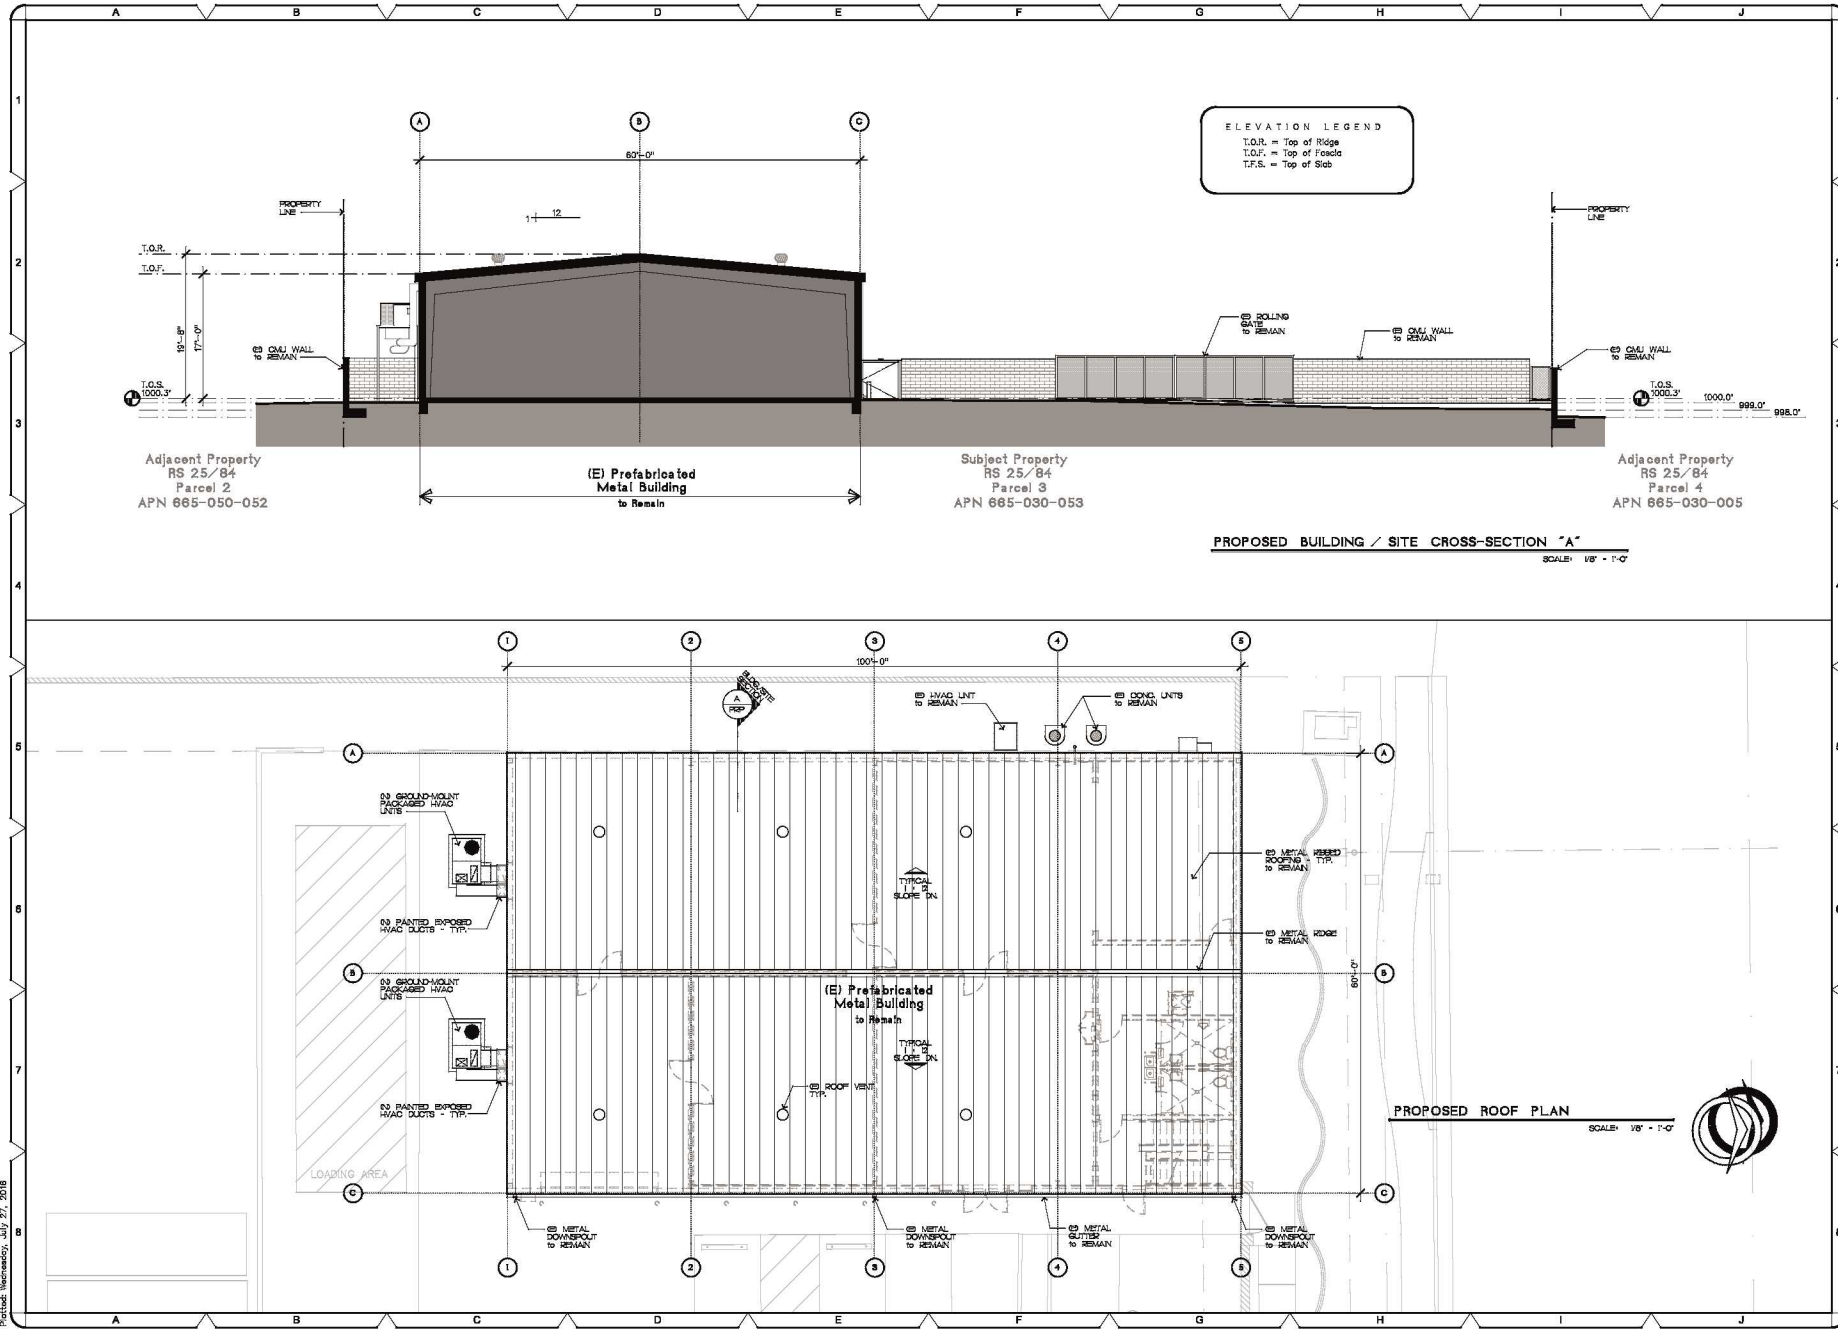

REVISIONS	BY

COPYRIGHT 2016

ARCHITECTS
ARCHITECTS
ARCHITECTS

Architecture - Planning - Interiors
30100 Via Santa Monica, Suite 4
Santa Monica, CA 90405
P. 760-346-8014 F. 760-568-0863
Web: cfranzmarchitect.com

A CIP Application/T.I. for
65-143 Two Santa Monica Trail
Desert Hot Springs, California 92240
A.P.N. # 668-030-053

ocean springs

DRAWN
CHECKED
DATE: 7-28-16
SCALE: AS NOTED
JOB NO. 1602.00
SHEET NO. PRP

PROPOSED ROOF PLAN and SITE SECTION