


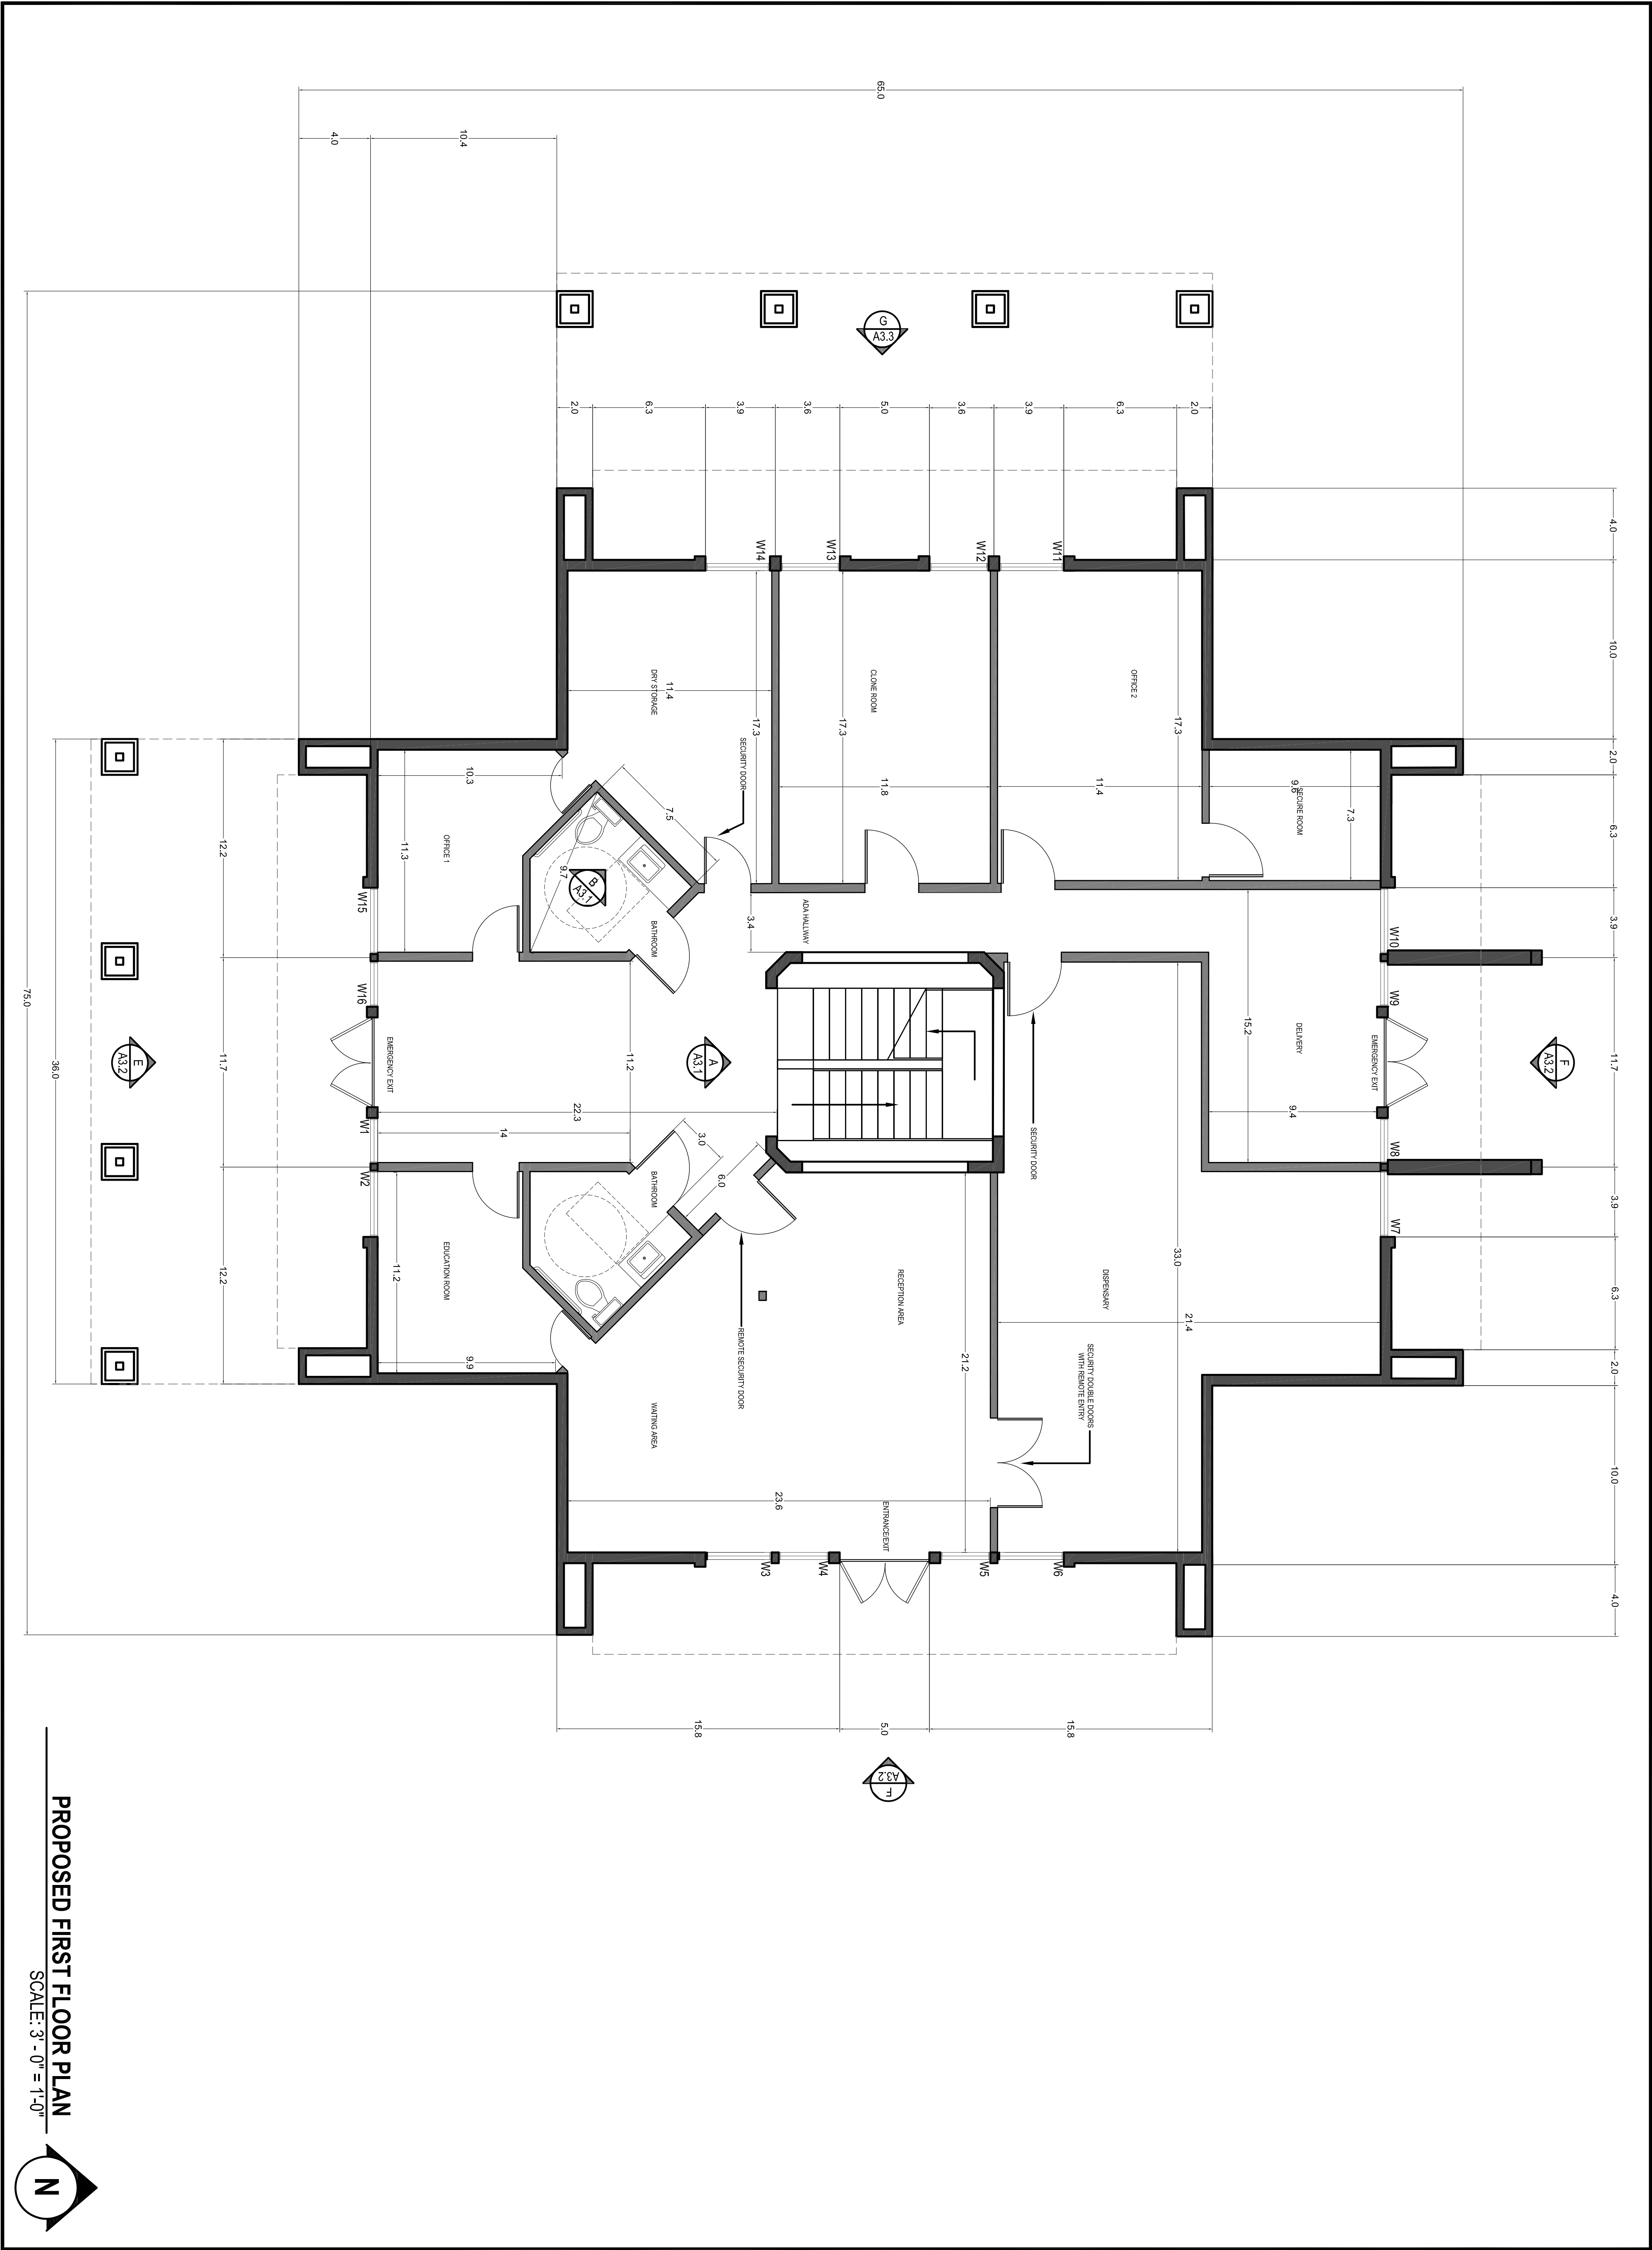

PROPOSED FIRST FLOOR PLAN

SCALE: 3' - 0" = 1'-0"

SHEET TITLE
PARTITION
PLAN

DRAWN BY:
Carlos King

DATE:
3/27/2017

SCALE:
3'-0" = 1'-0"

300 HATCHES

SHEET NUMBER:

A2.1

Desert Hot Springs Dispensary

11940 Palm Dr.
Desert Hot Springs CA, 92240

Owner:
J.R. Roberts
1109 N. Palm Canyon Dr.
Palm Springs CA, 92262
(415) 297 - 9309

Tenant:
DHS Dispensary
c/o Stephanie Bodde
(760) 413-1314



Carlos King Designs
P.O. BOX 786
Palm Springs CA, 92263
(760) 860-9867