
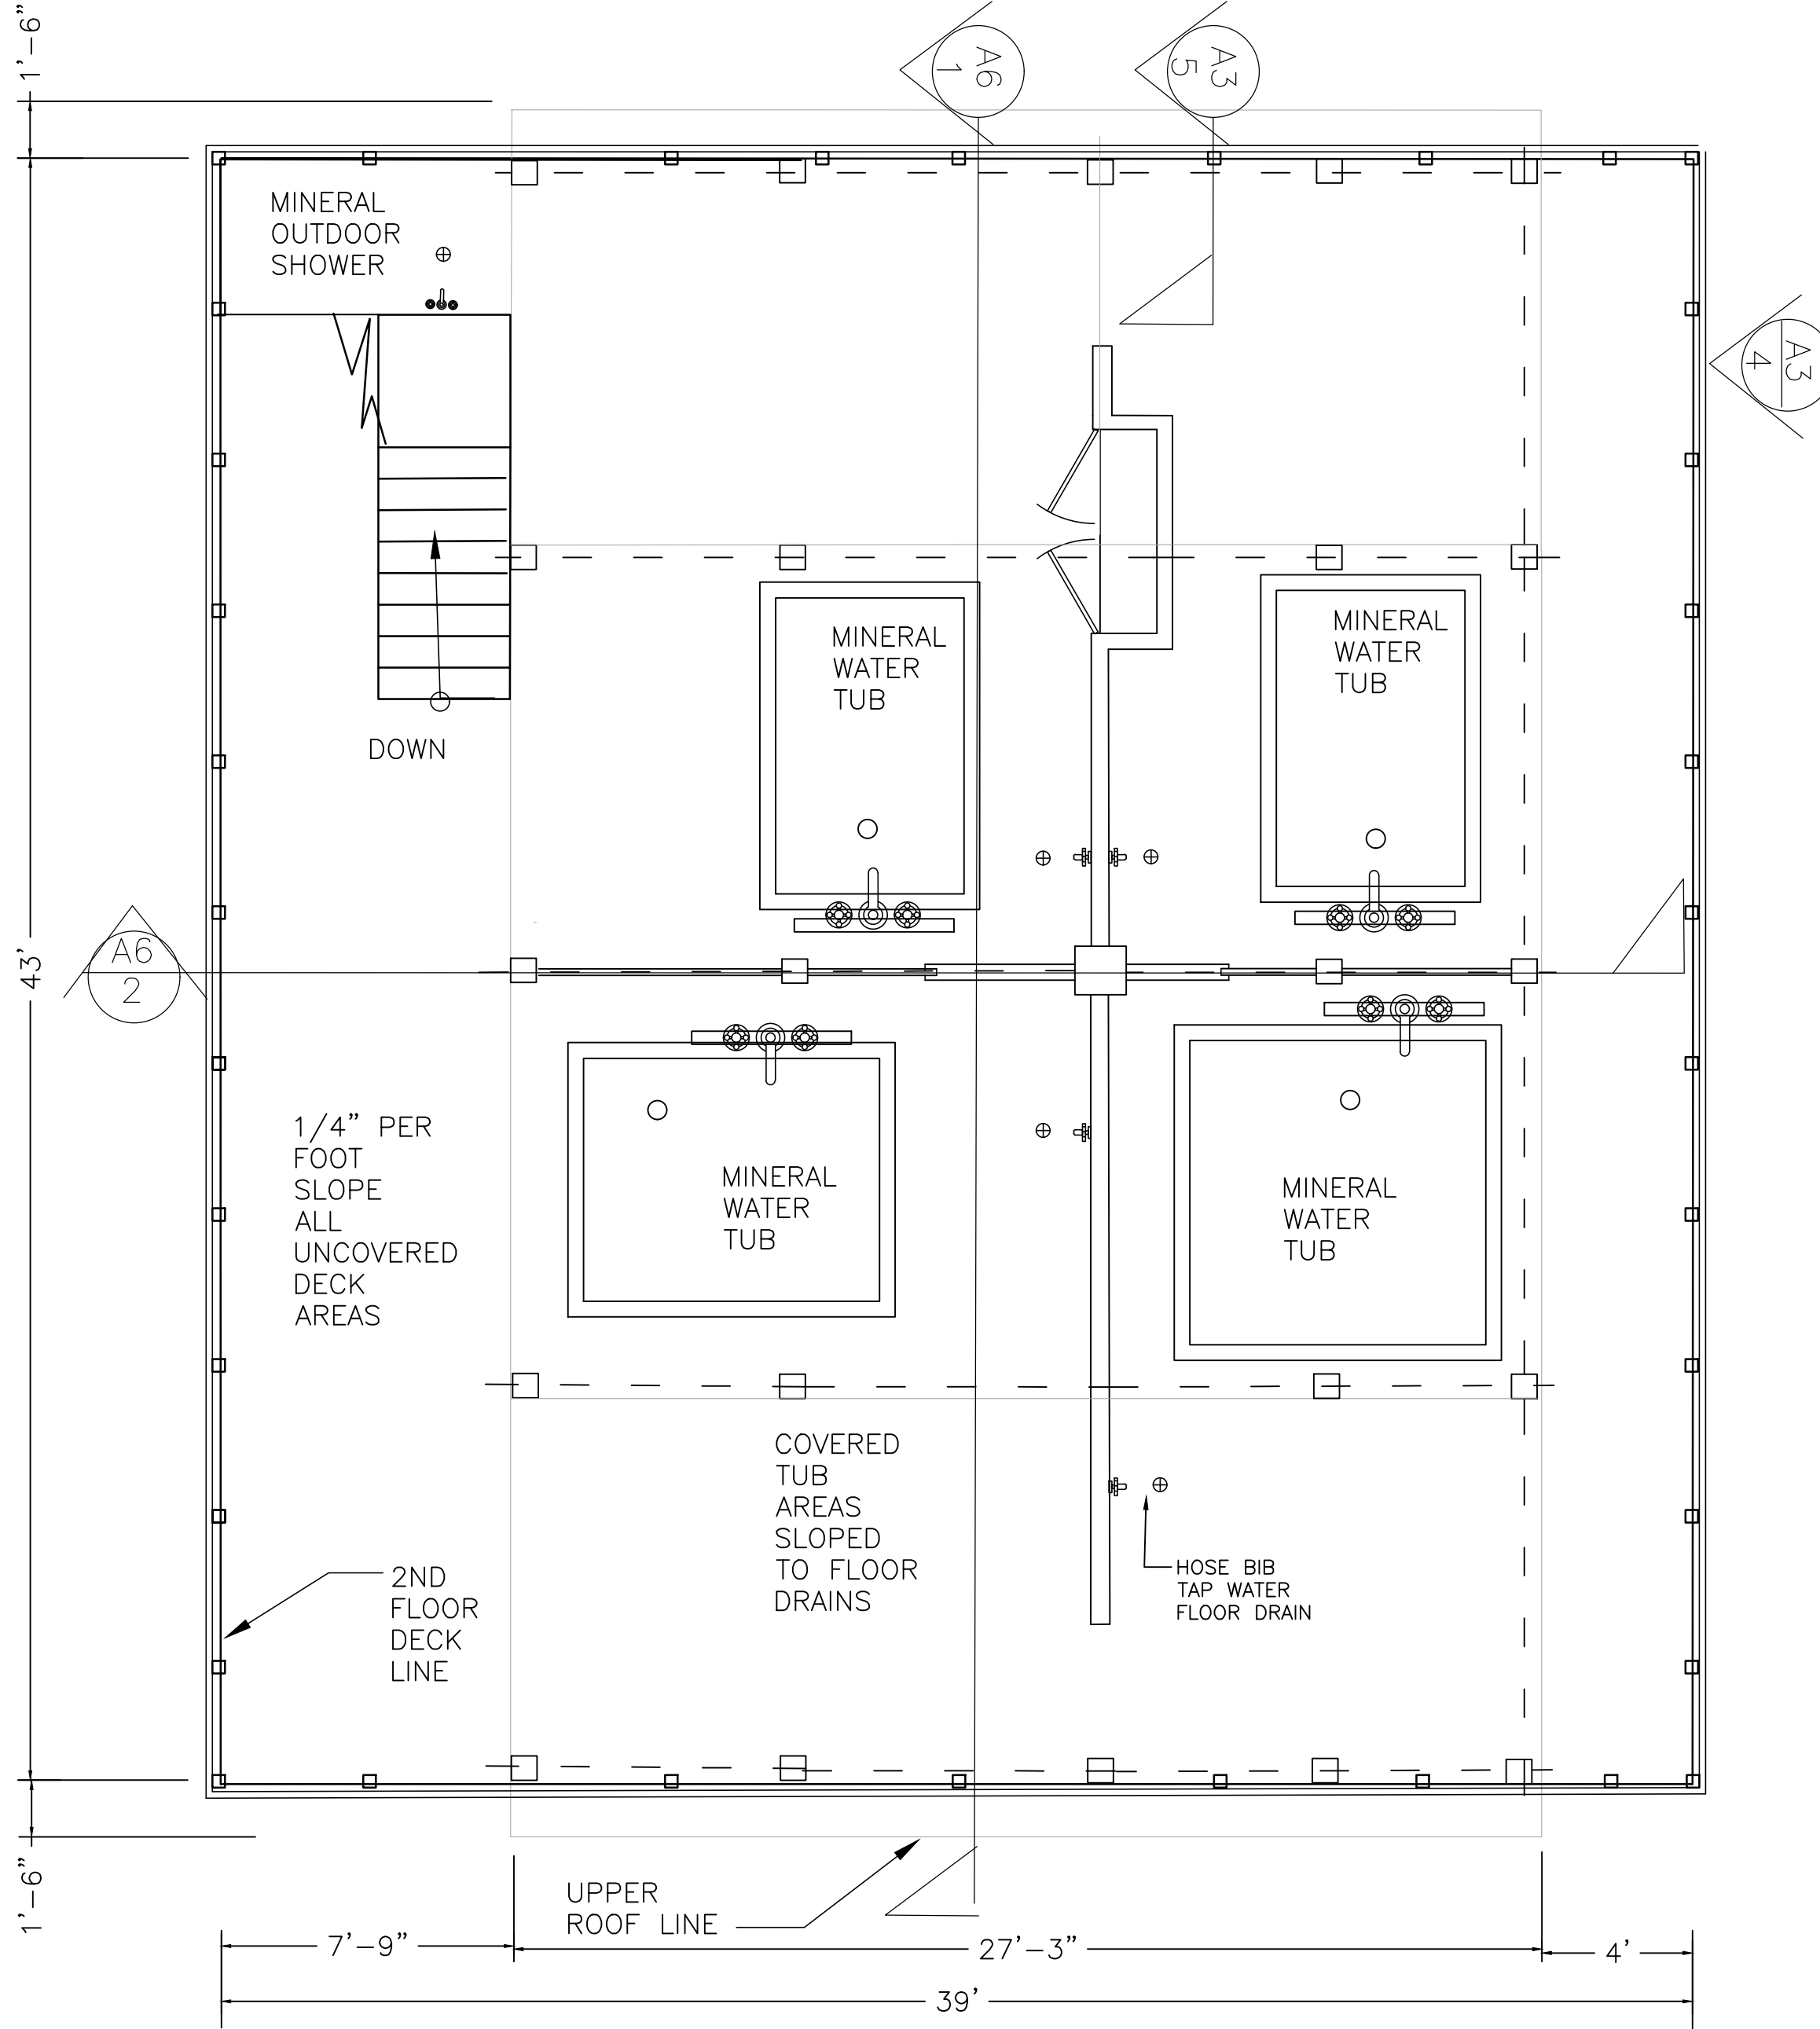



GROUND FLOOR PLAN

SECOND FLOOR DECK PLAN

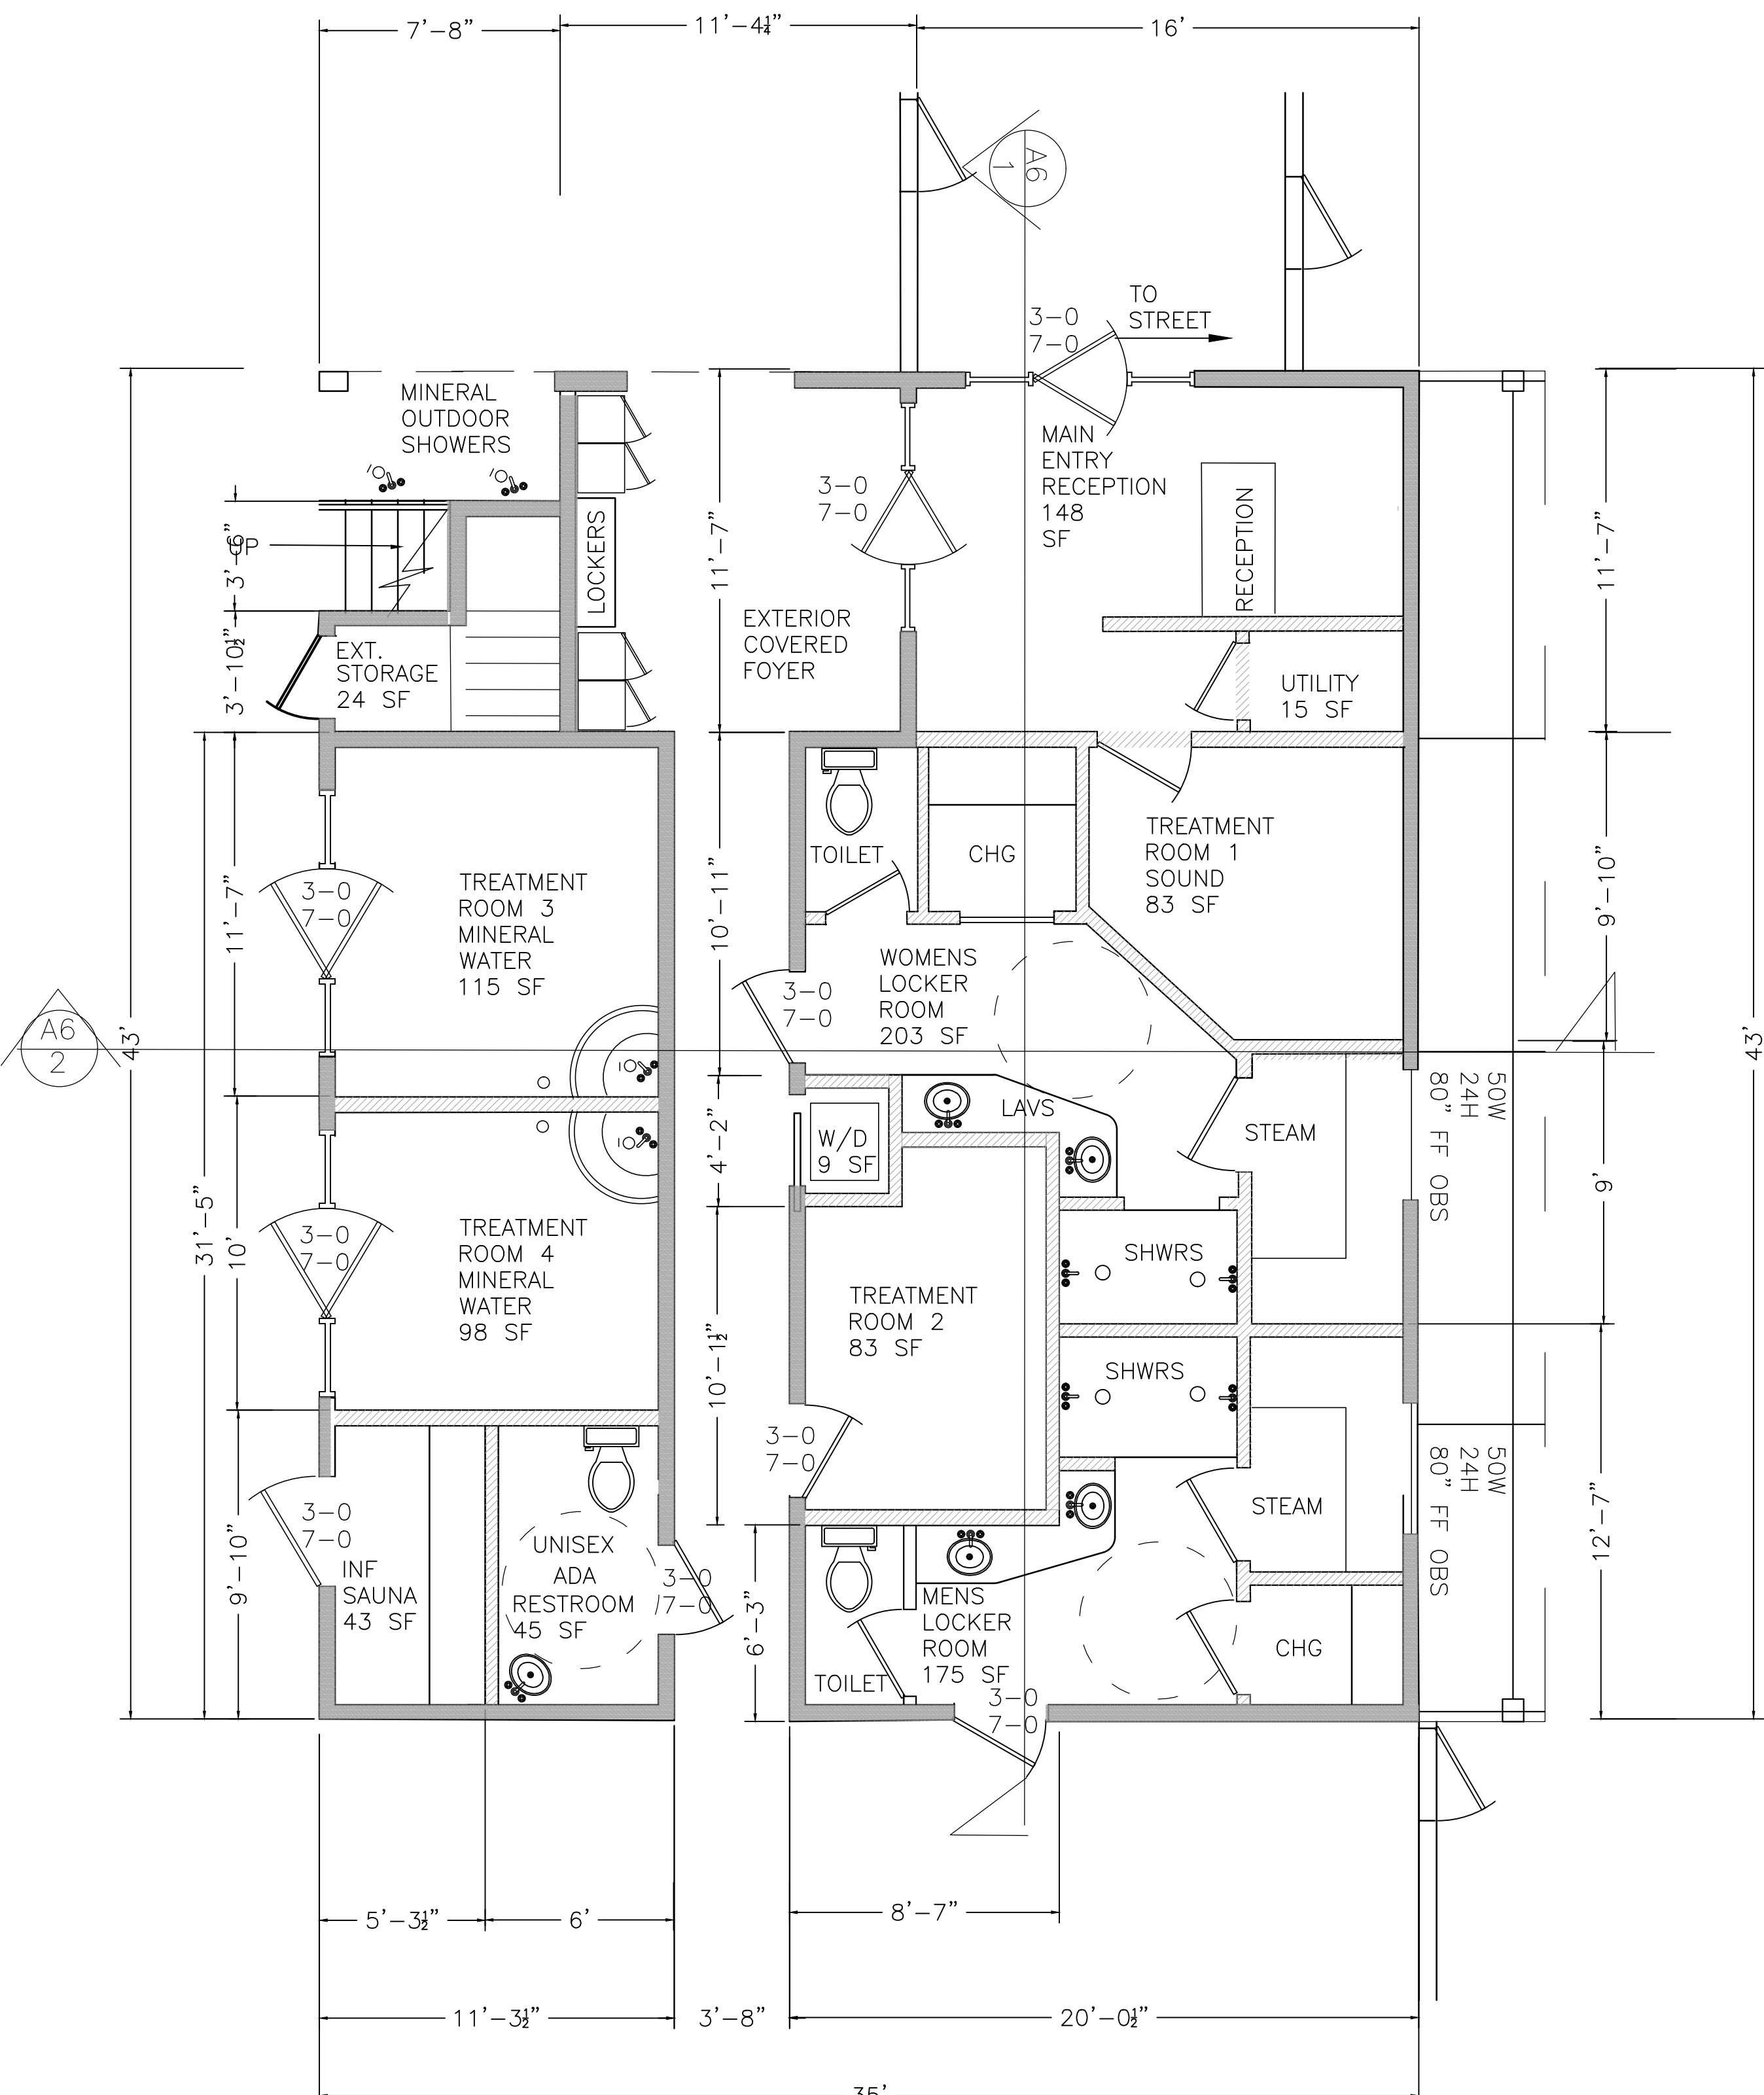


4 Deck Railing Detail

scale 1"=1'-0"

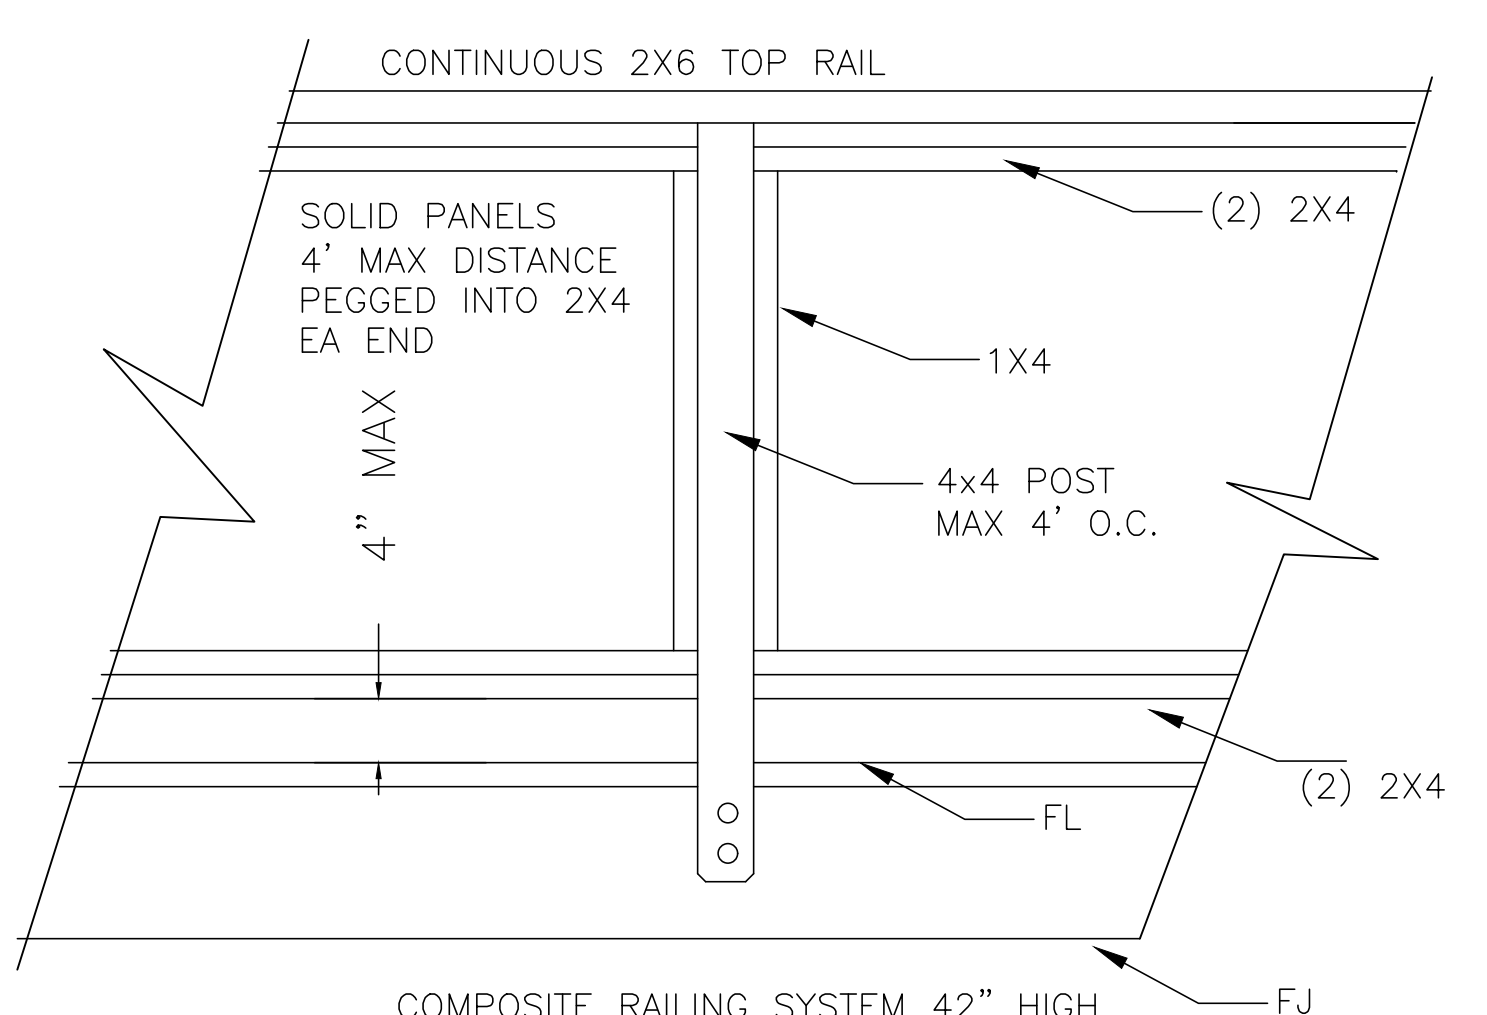

5 Deck Railing Section

scale 1"=1'-0"

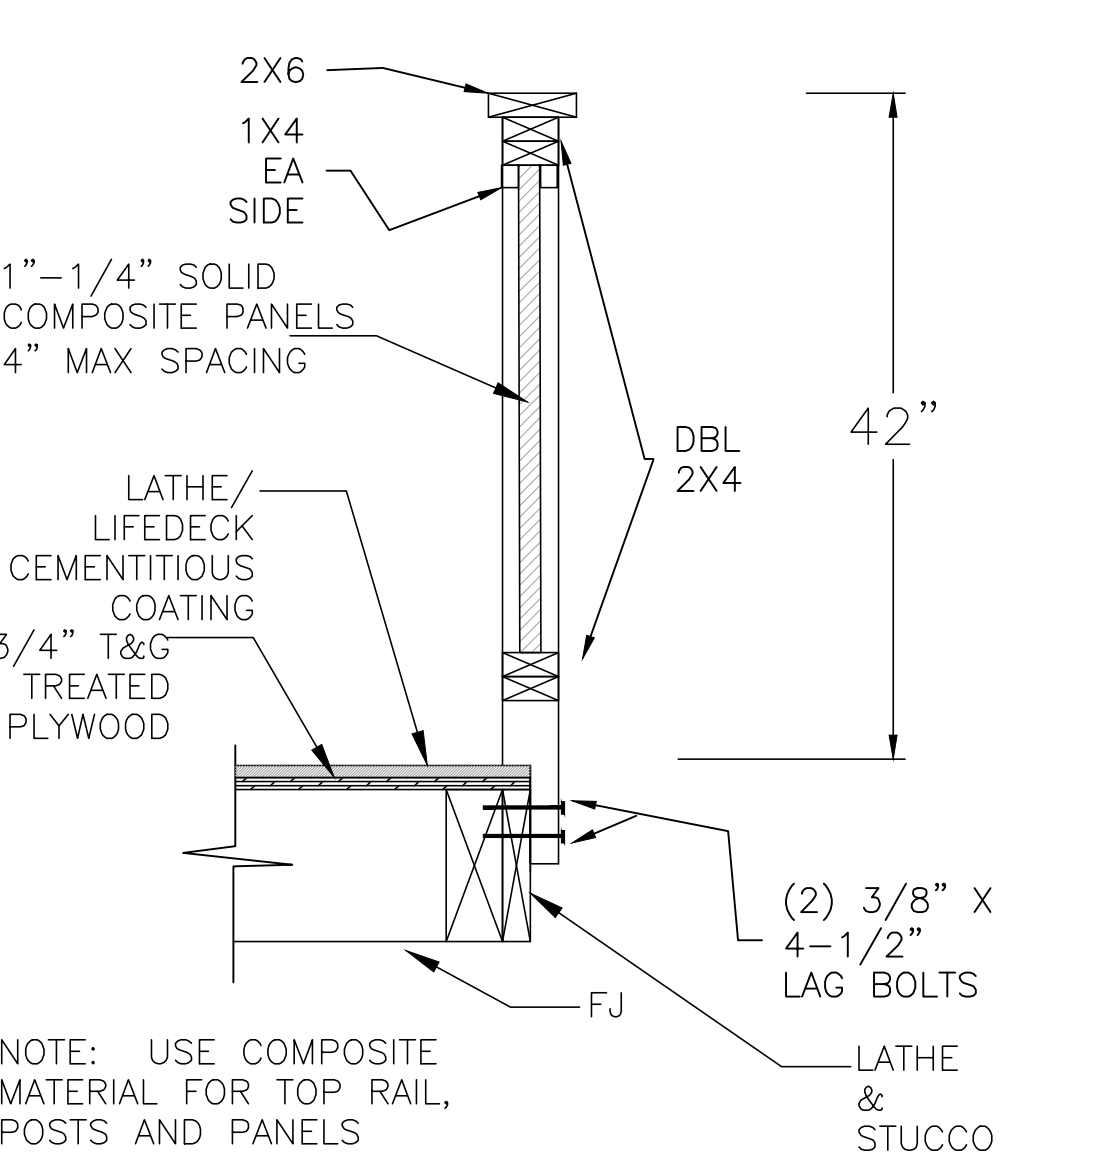

GROSS BLDG SQ FOOTAGE:	1226	
GROSS FLOOR AREA:	1068	
OCCUPANCY FACTOR (/36)	TOTAL 30	
POOL OCCUPANCY (/36)	TOTAL 35	POOL 27 SPA 8
REQUIRED PARKING SPACES 1/200	6	PROVIDED: 5
INCL ACCESSIBLE PARKING SPACES:	1	PROVIDED: 1

PARKING CALCULATIONS:	
GROSS FLOOR AREA:	1,068 SF
1:200 HEALTH SPA	1,068 SF = 6
TOTAL PKG REQ:	= 5
SPACES PROVIDED:	= 5

FLOOR PLANS

SCALE 1/4" = 1'-0"



SAND & STONE
DESIGN BUILD

68020 Monterico Road
Desert Hot Springs
California 92240
E-mail: famwellie@gmail.com
Telephone: 323-972-4581
Facsimile: 658-368-8690

THESE DRAWINGS ARE NOT AS BUILT. DO NOT SCALE THESE DRAWINGS. MGBD DO NOT MAINTAIN THAT WHAT IS CONTAINED IN THESE DOCUMENTS REPRESENTS IN PART OR IN WHOLE THE BUILDING CONSTRUCTED. THE DRAWINGS, IDEAS, AND ARRANGEMENTS CONTAINED IN THESE DOCUMENTS SHALL REMAIN THE PROPERTY OF MGBD. NO PART THEREOF SHALL BE COPIED, DISCLOSED OR OTHERWISE USED IN CONNECTION WITH ANY OTHER WORK OR PROJECT INCLUDING BUT NOT NECESSARILY LIMITED TO ADDITIONS, ALTERATIONS, OR IMPROVEMENTS TO THIS PROJECT, OR ANY OTHER PROJECT WITHOUT THE WRITTEN CONSENT OF MGBD. VISUAL CONTACT WITH THESE DRAWINGS OR PRINTS SHALL CONSTITUTE EVIDENCE OF THESE RESTRICTIONS. MGBD SHALL BE THE SOLE INTERPRETOR AS TO THE INTENT OF THESE DOCUMENTS. FURTHERMORE, THESE DOCUMENTS, THE INSTRUMENTS OF SERVICE OF MGBD REPRESENT INCOMPLETE INFORMATION AND THEREFORE RELY ON MGBD INTERPRETATION AND OBSERVATION OF THE CONSTRUCTION PROCESS.

Client:
Kevin Murphy &
Jacqueline Grad
Owner/Builder
Kevin L. Murphy, General Contractor
License #B874425
Drawing Title:
FLOOR PLANS
Revision Number Date
1 7-11-18
2 5-28-19
3 9-13-19
Project Number: 2018-08
Drawn By: J. GRAD
Scale: 1/4"=1'-0" AS NOTED
Date: 9-16-19
Sheet: