



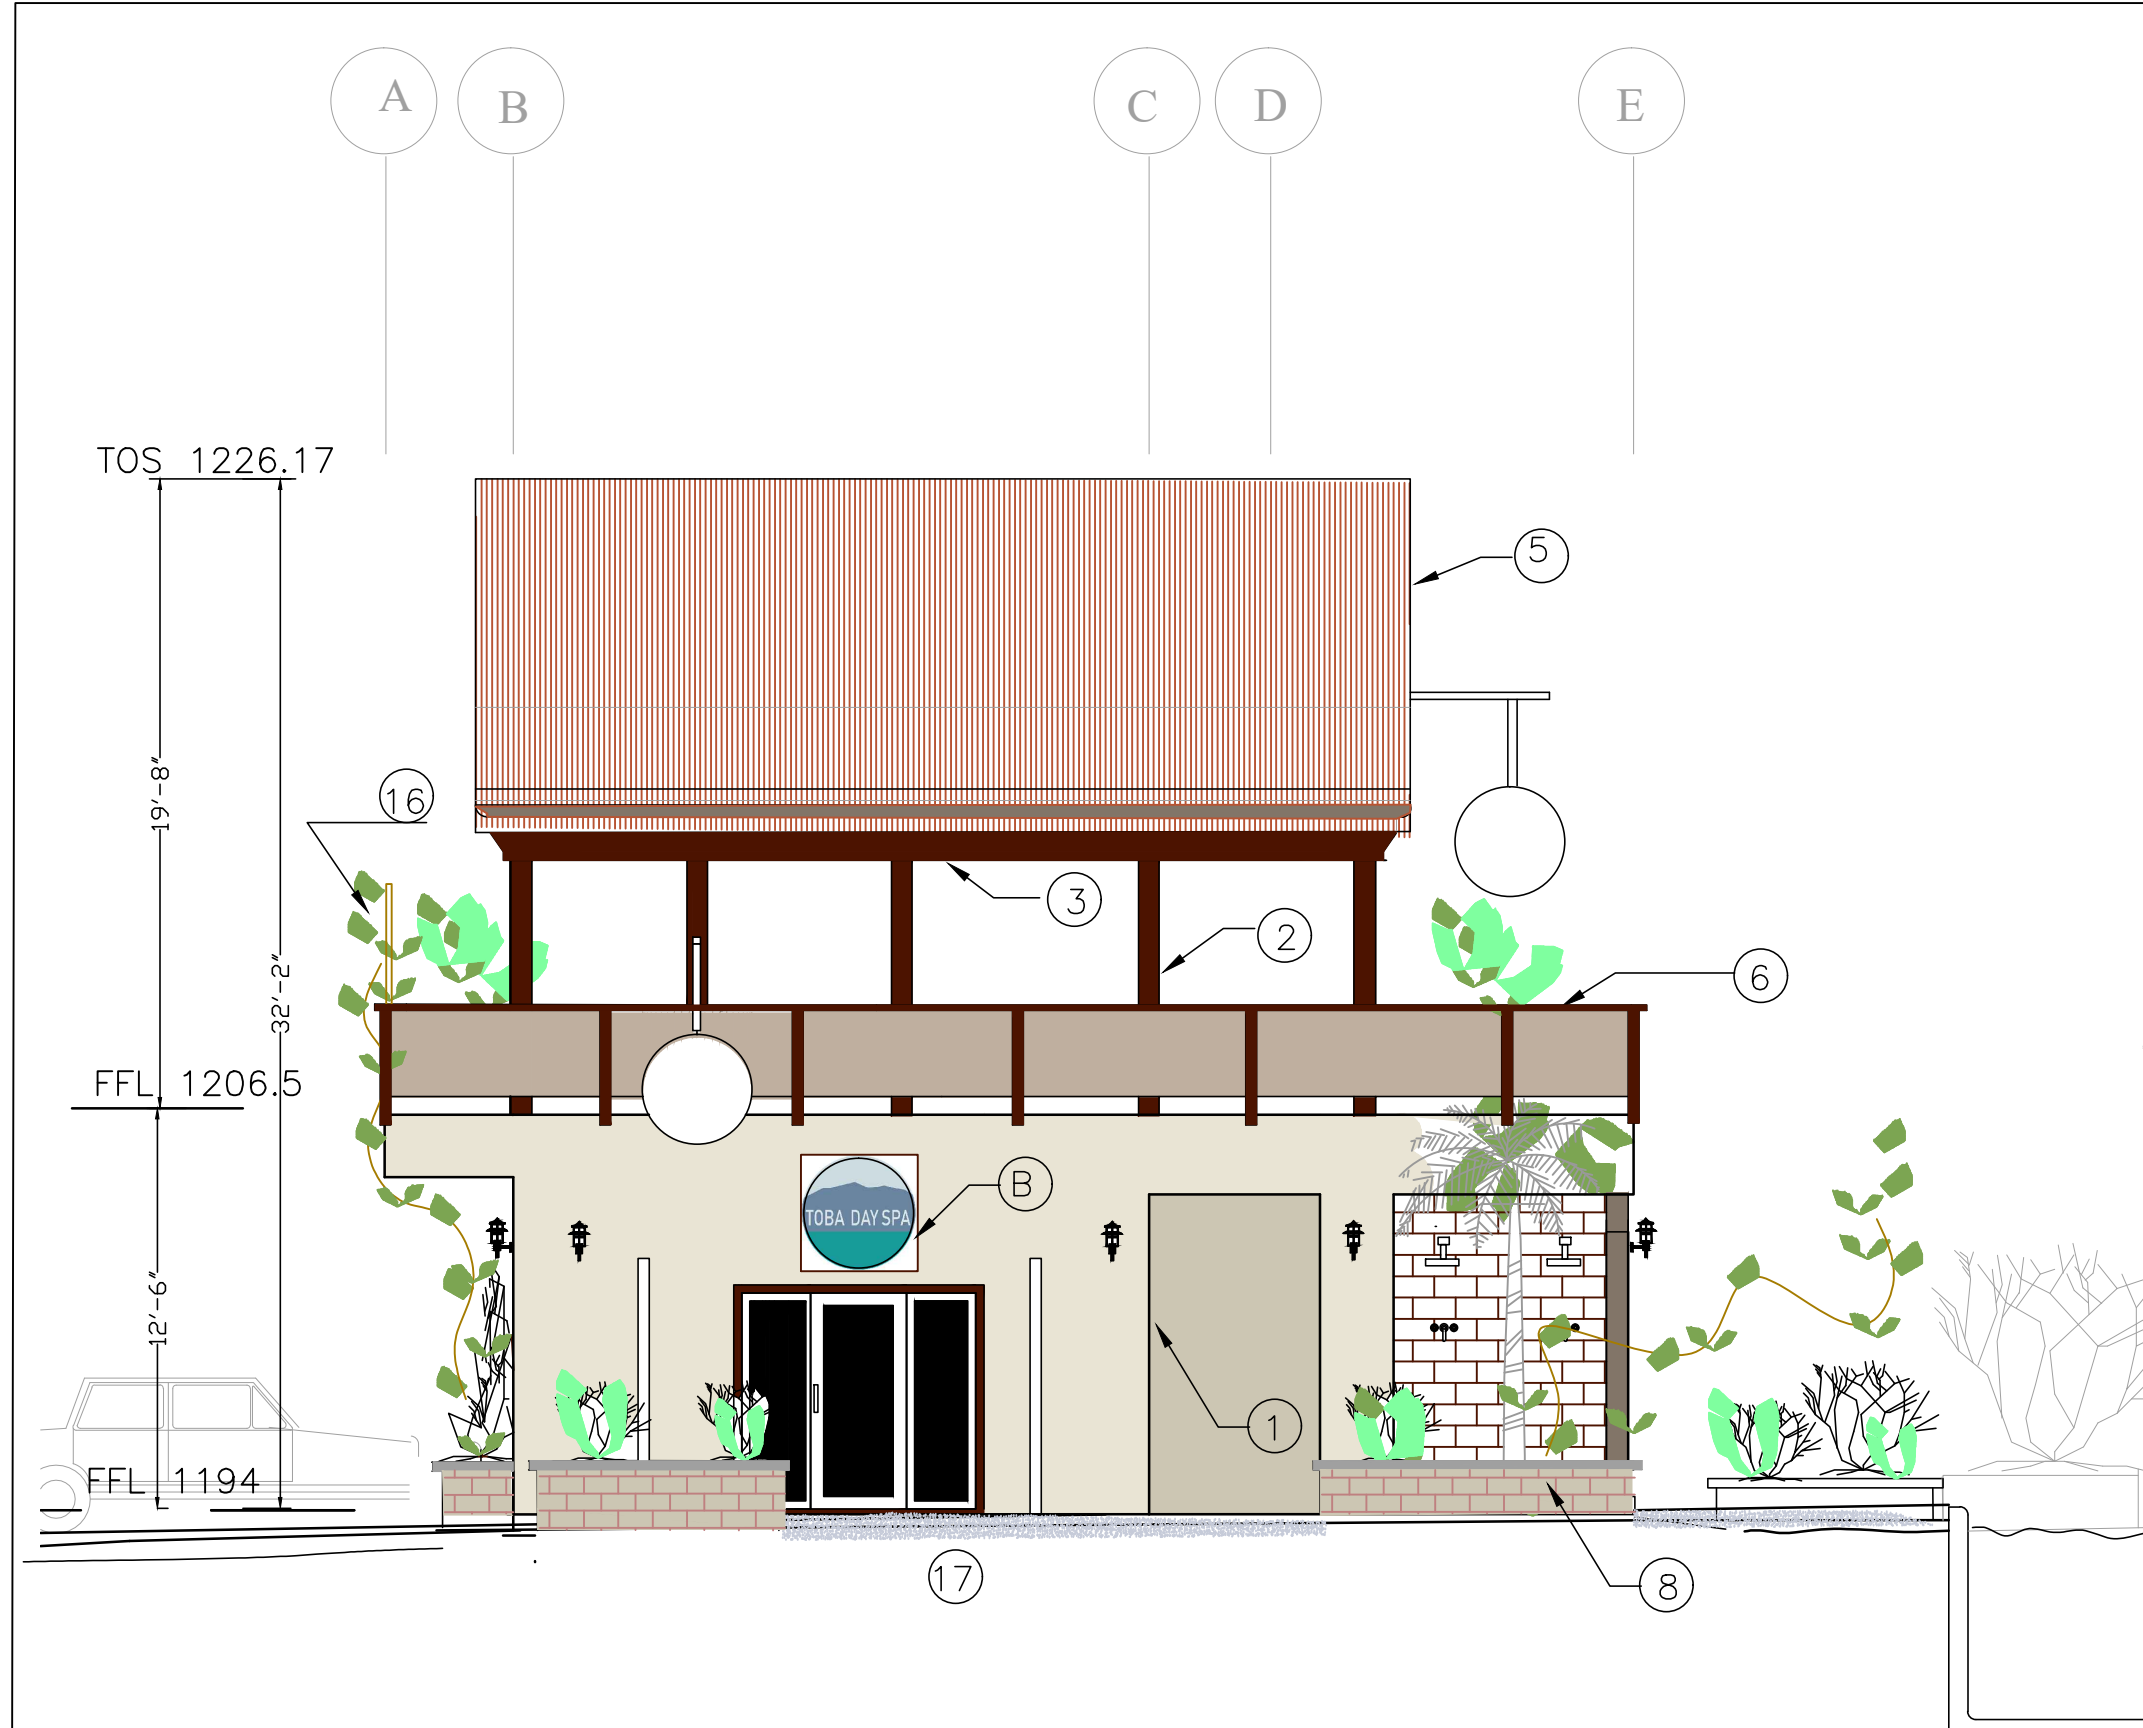


**NORTH ELEVATION**  
**Main Entry**




**B SIGN**

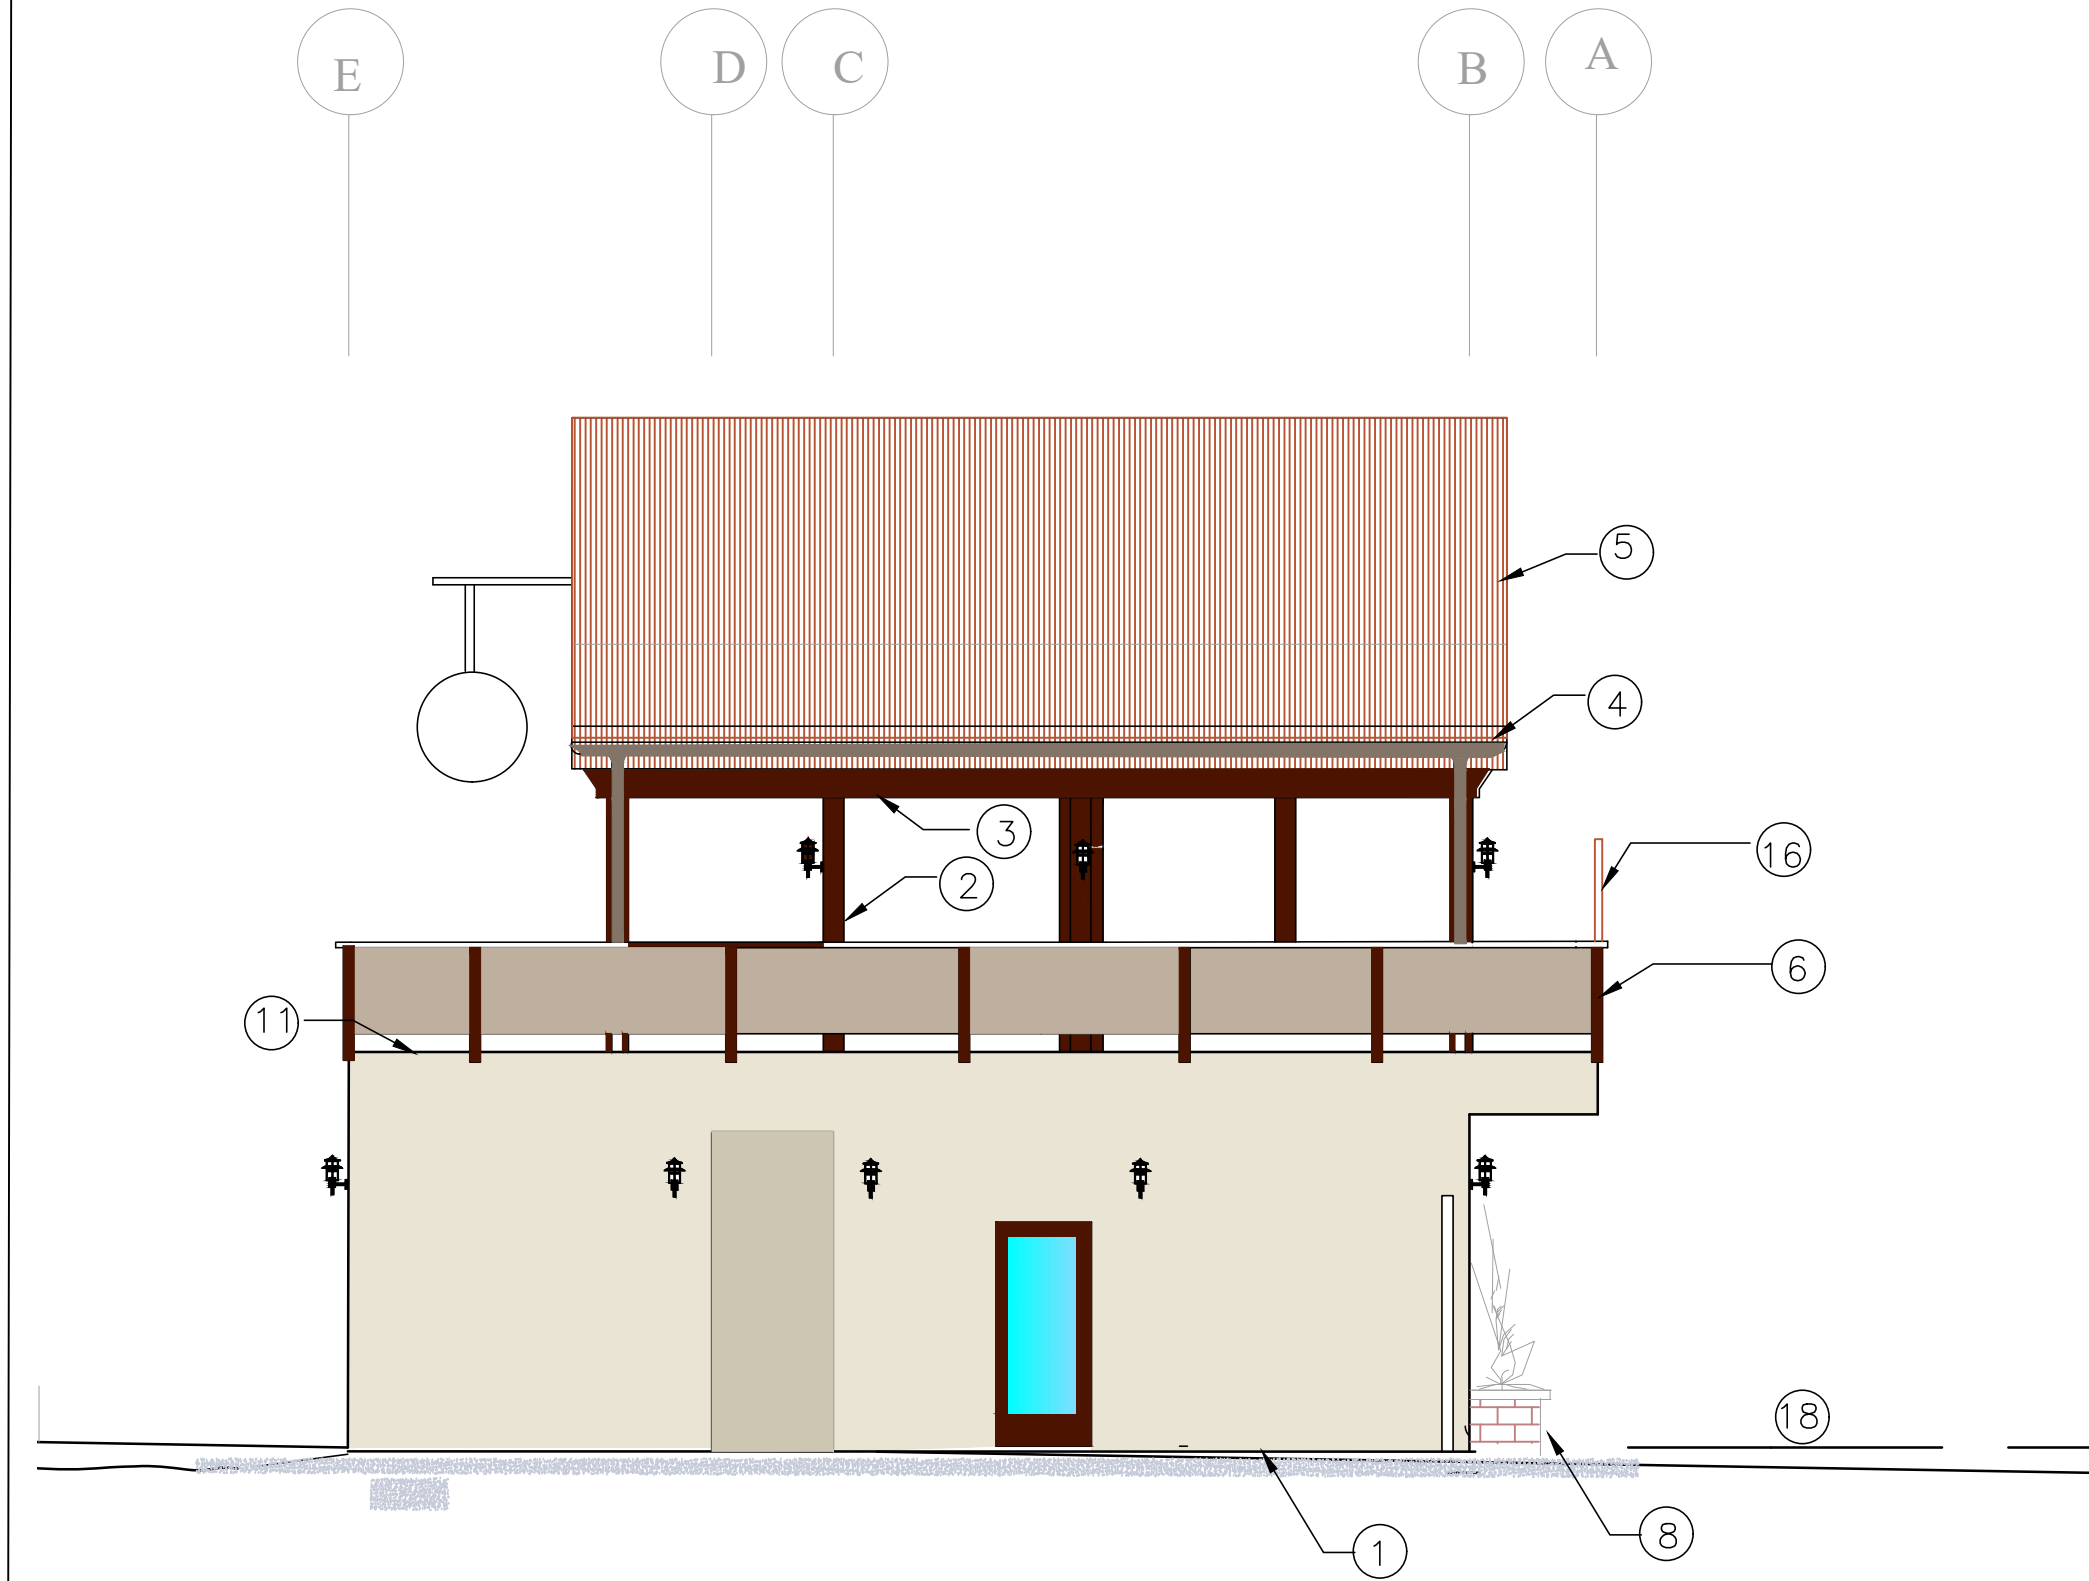


**SOUTH ELEVATION**

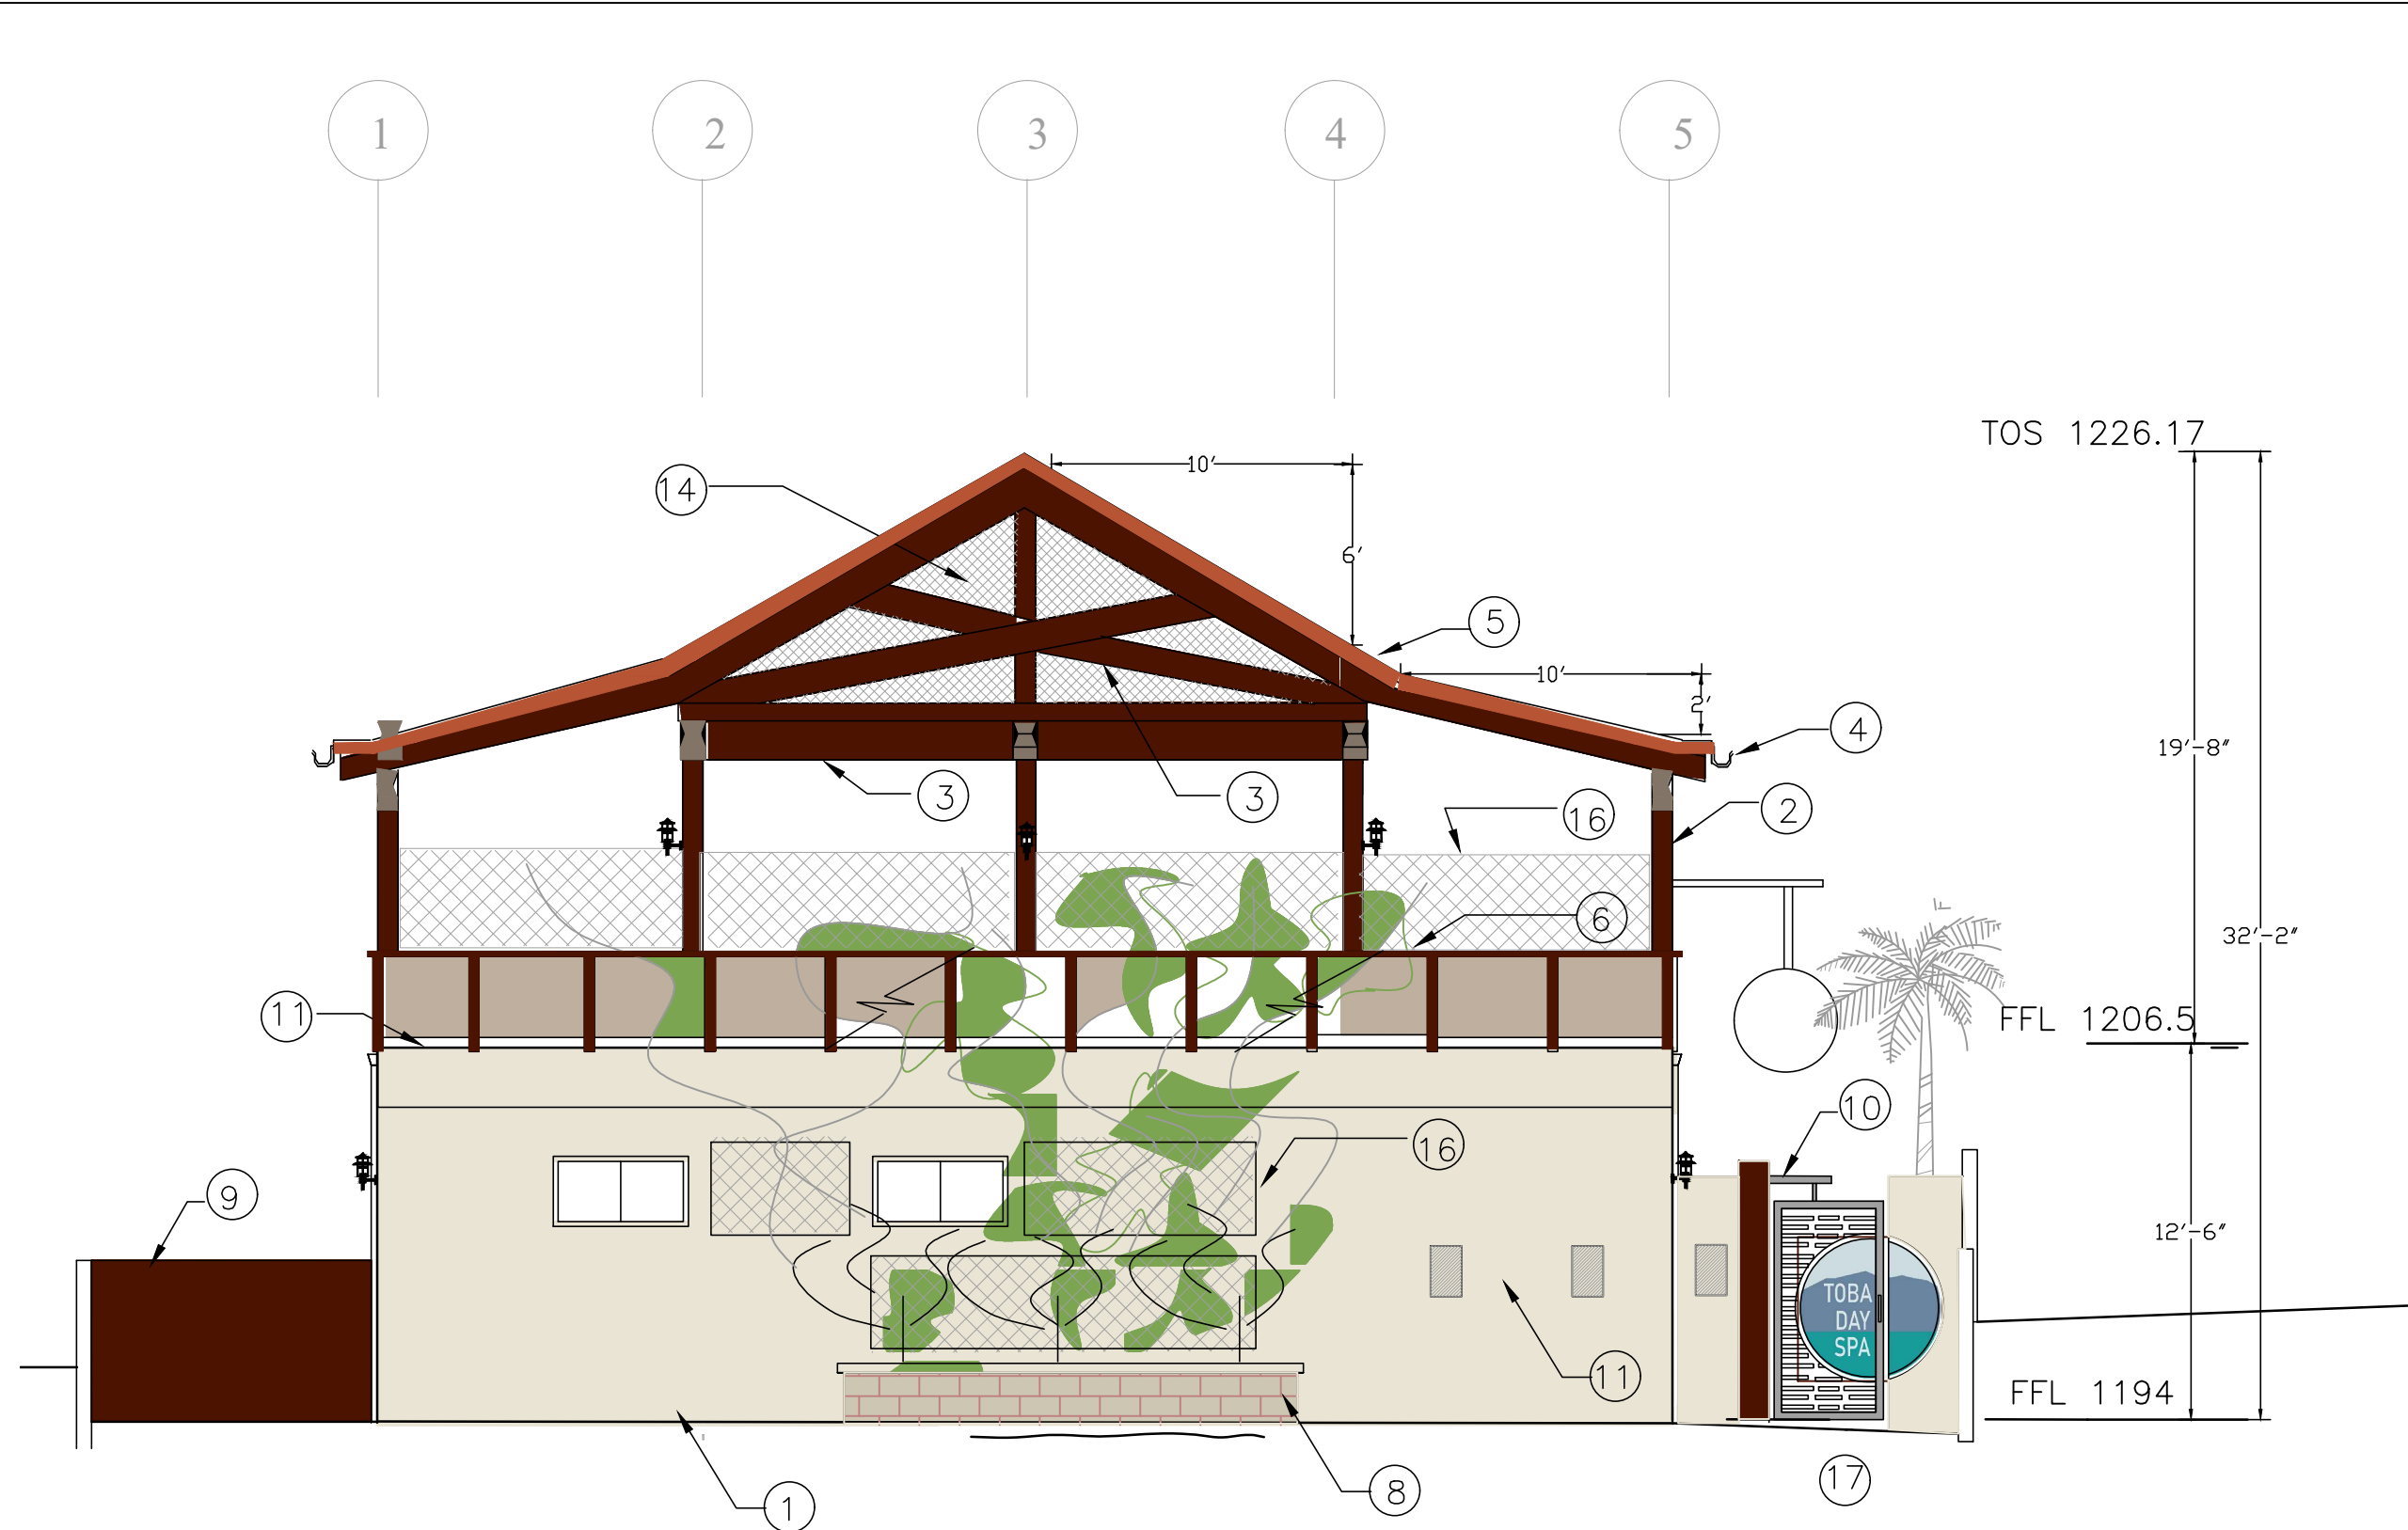

**EAST (STREET) ELEVATION**

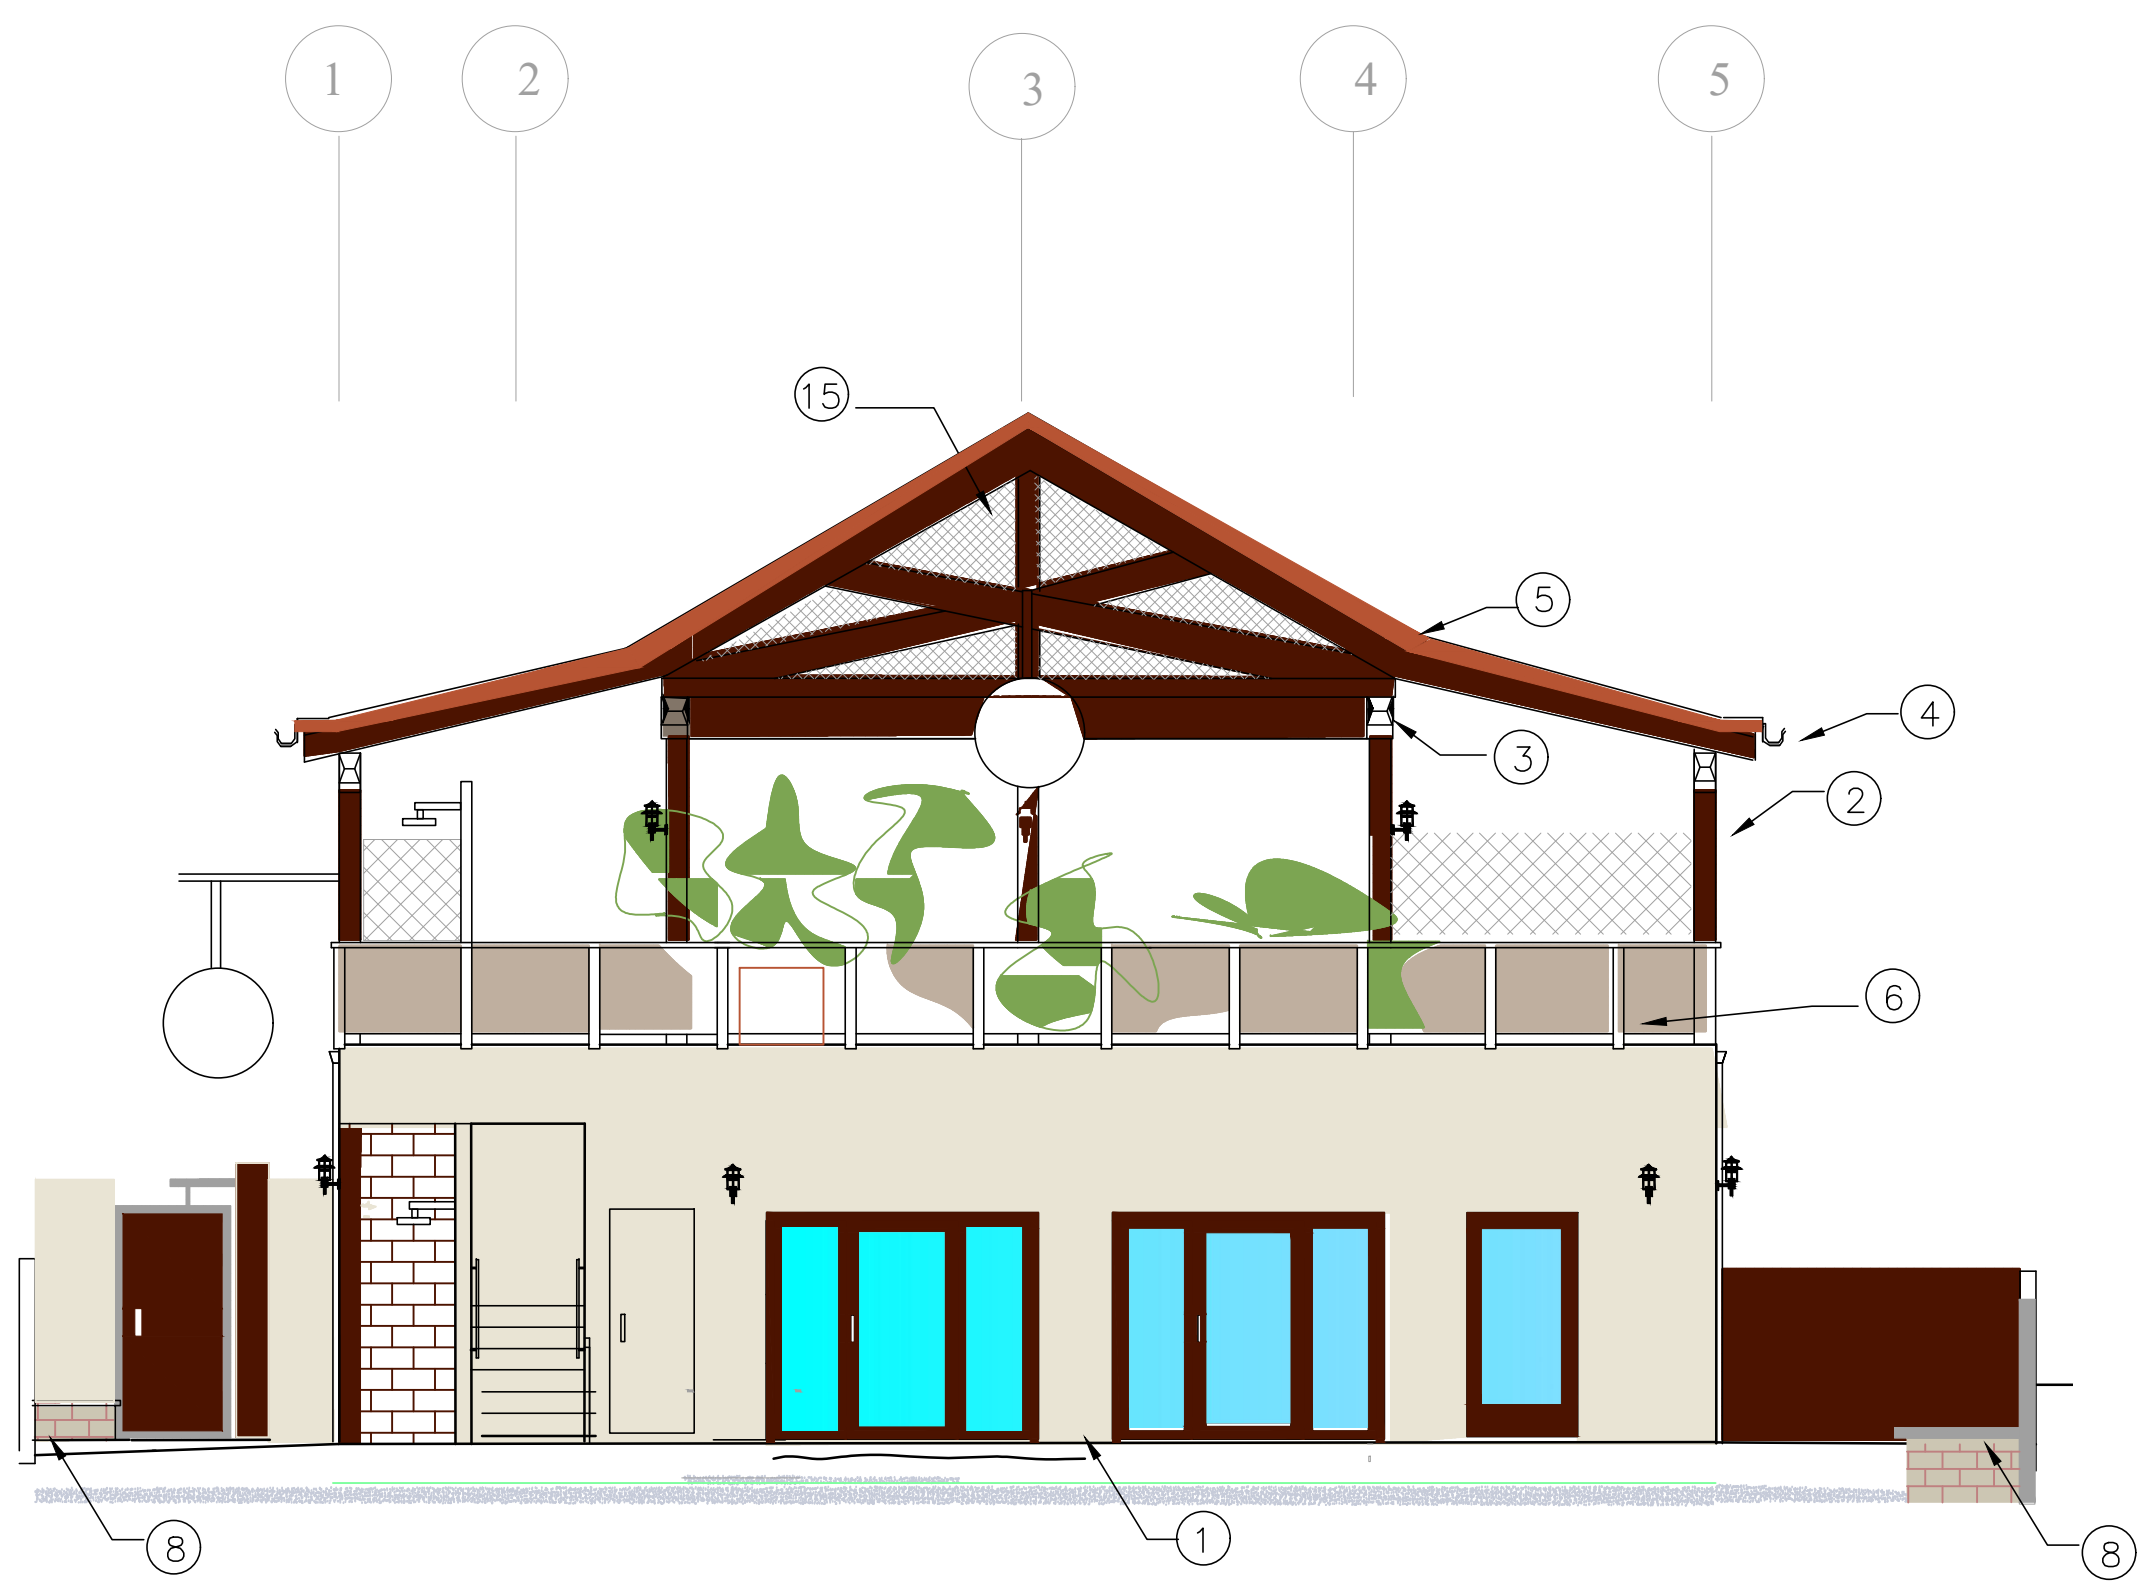

**WEST ELEVATION**

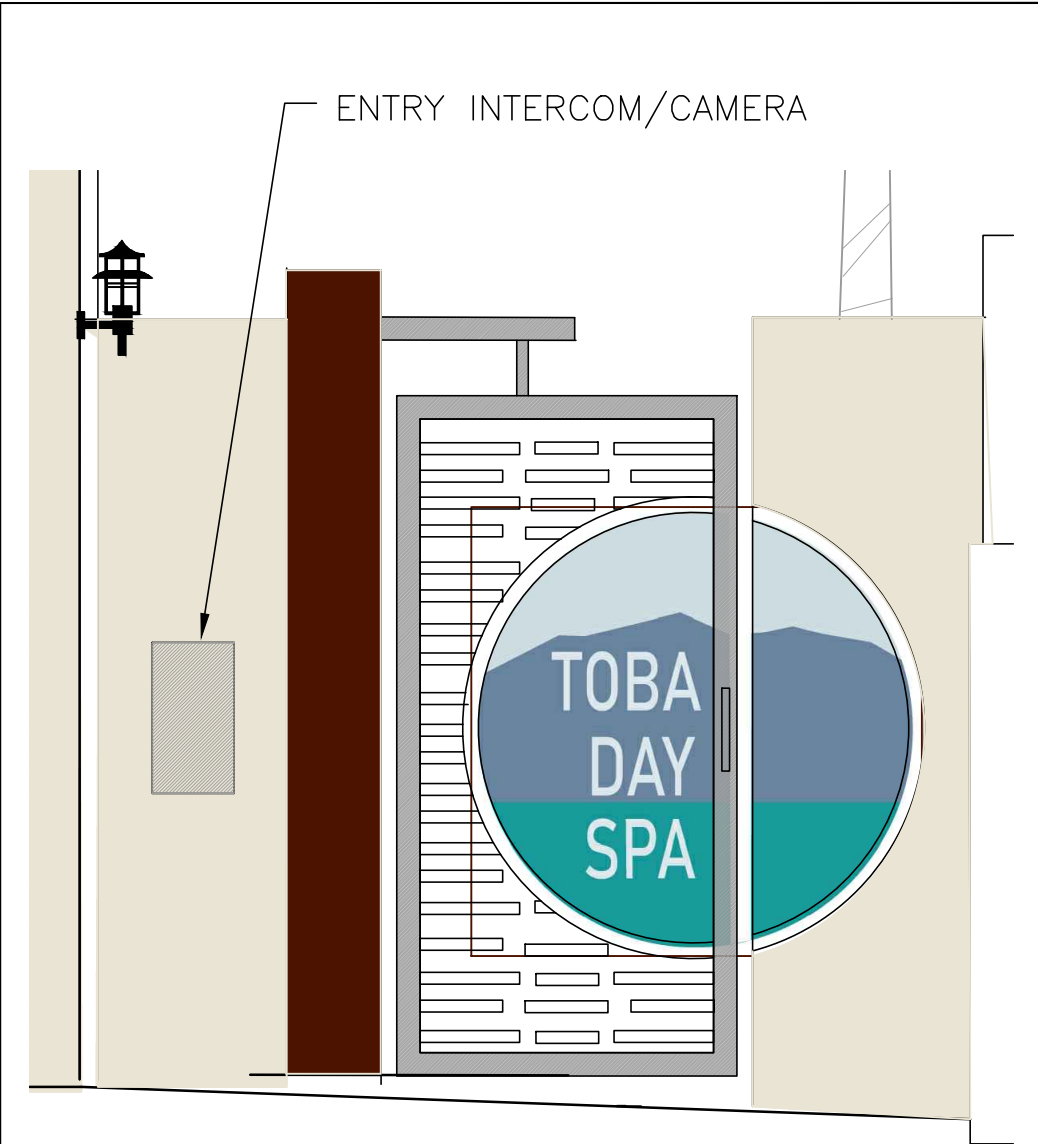

**A FRONT GATE SIGN**

**FINISH MATERIALS**

- 1 STUCCO; SANTA BARBARA FINISH W/INTEGRAL COLOR
  - 2 8X8 REINFORCED CONCRETE PILLARS, BOARD FORMED, PAINT STAINED
  - 3 COMPOSITE BEAMS; PAINT STAINED
  - 4 METAL GUTTERS & DOWNSPOUTS POWDER COATED DK BRONZE
  - 5 METAL ROOF SHEATHING NATURAL RUST COLOR
  - 6 RAILING W/SOLID INSERTS; COMPOSITE MATERIAL DARK WOOD FINISH
  - 8 FORMED SLAB CAP, BRICK PLANTER
  - 9 SQUARE METAL FRAME GATE W/SOLID INSERTS; PWDR COATED
  - 10 METAL GATE WITH INTEGRAL SIGN; CONCRETE COLUMN/WALL BOTH SIDES
  - 11 DECKING: CEMENTITIOUS COATING LIGHTWEIGHT CONCRETE FINISH
  - 14 METAL SCREENING, NATURAL RUST
  - 15 NO PARKING / ADA PARKING SIGNS
  - 16 LATTICE METAL POWDER COATED
  - 17 FLAGSTONE PAVER FRONT WALKWAYS
  - 18 POURED CONCRETE PARKING AREAS
- NOTE: See A-6 for Site Elevation calling out finish materials not shown on this page



**SAND & STONE**  
**DESIGN BUILD**

68020 Monterico Road  
Desert Hot Springs  
California 92240  
E-mail: famwellie@gmail.com  
Telephone: 924-972-4581  
Facsimile: 858-368-8690

THESE DRAWINGS ARE NOT AS BUILT. DO NOT SCALE THESE DRAWINGS. SSDB DO NOT MAINTAIN THAT WHAT IS CONTAINED IN THESE DOCUMENTS REPRESENTS IN PART OR IN WHOLE THE BUILDING CONSTRUCTED. THE DRAWINGS, IDEAS, AND ARRANGEMENTS CONTAINED IN THESE DOCUMENTS SHALL REMAIN THE PROPERTY OF SSDB. NO PART THEREOF SHALL BE COPIED, DISCLOSED OR OTHERWISE USED IN CONNECTION WITH ANY OTHER WORK OR PROJECT INCLUDING BUT NOT NECESSARILY LIMITED TO ADDITIONS, ALTERATIONS, OR IMPROVEMENTS TO THIS PROJECT, OR ANY OTHER PROJECT WITHOUT THE WRITTEN CONSENT OF SSDB. VISUAL CONTACT WITH THESE DRAWINGS OR PRINTS SHALL CONSTITUTE EVIDENCE OF THESE RESTRICTIONS. SSDB SHALL BE THE SOLE INTERPRETER AS TO THE INTENT OF THESE DOCUMENTS. FURTHERMORE, THESE DOCUMENTS, THE INSTRUMENTS OF SERVICE OF SSDB REPRESENT INCOMPLETE INFORMATION AND THEREFORE RELY ON SSDB FOR INTERPRETATION AND OBSERVATION OF THE CONSTRUCTION PROCESS.

General:  
**Exterior Elevations - Colored**  
**10" Ocotillo Road**  
**Desert Hot Springs 92240**

Client:  
Kevin Murphy & Jacqueline Grad  
Owner/Builder  
Kevin L. Murphy, General Contractor  
License #B874425

Drawing Title:  
**EXTERIOR ELEVATIONS COLORED**  
Revision Number: 1 Date: 7-11-18

Project Number: 2018-08  
Drawn By: J. GRAD  
Scale: 1"=6'-0" AS NOTED  
Date: 9-16-19  
Sheet:

**EXTERIOR ELEVATIONS**

SCALE 1"= 6'-0"