



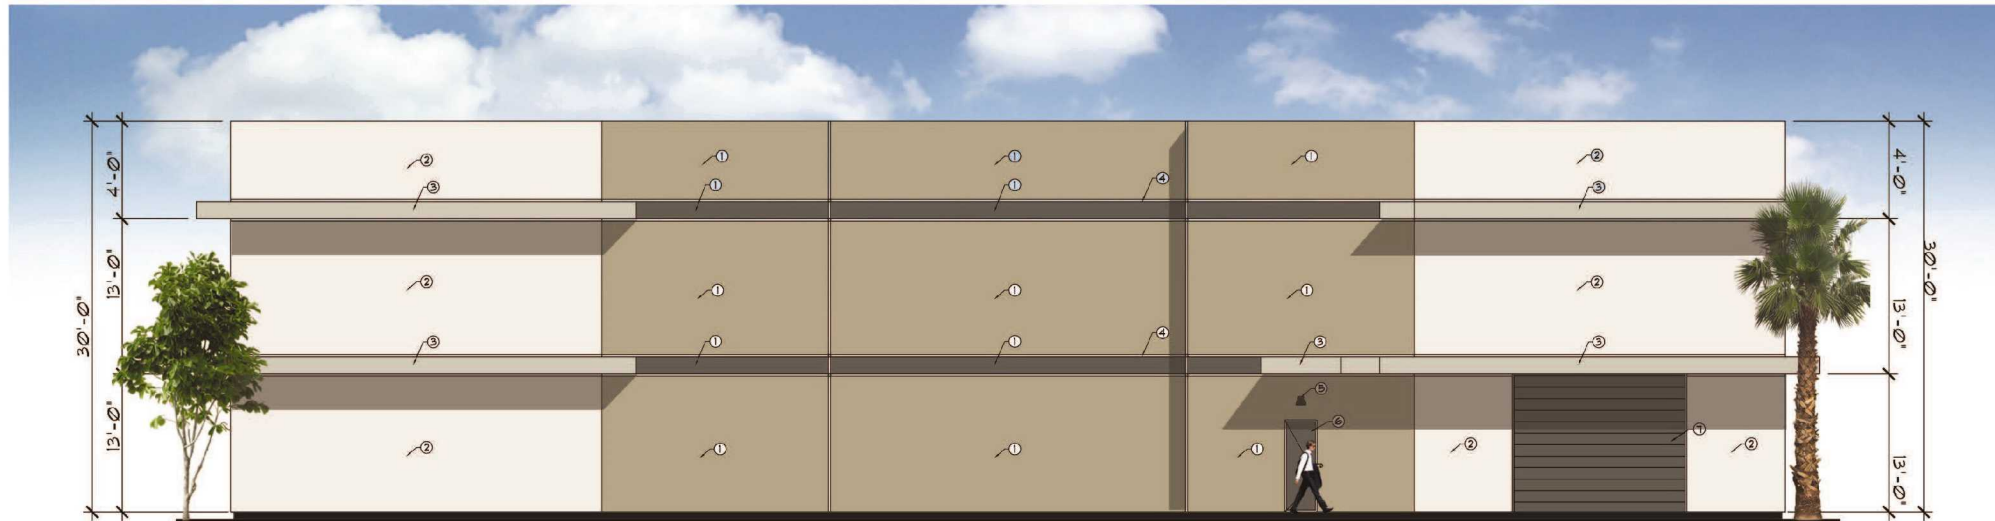

PROP. WEST ELEVATION
SCALE: 1/8"=1'-0"

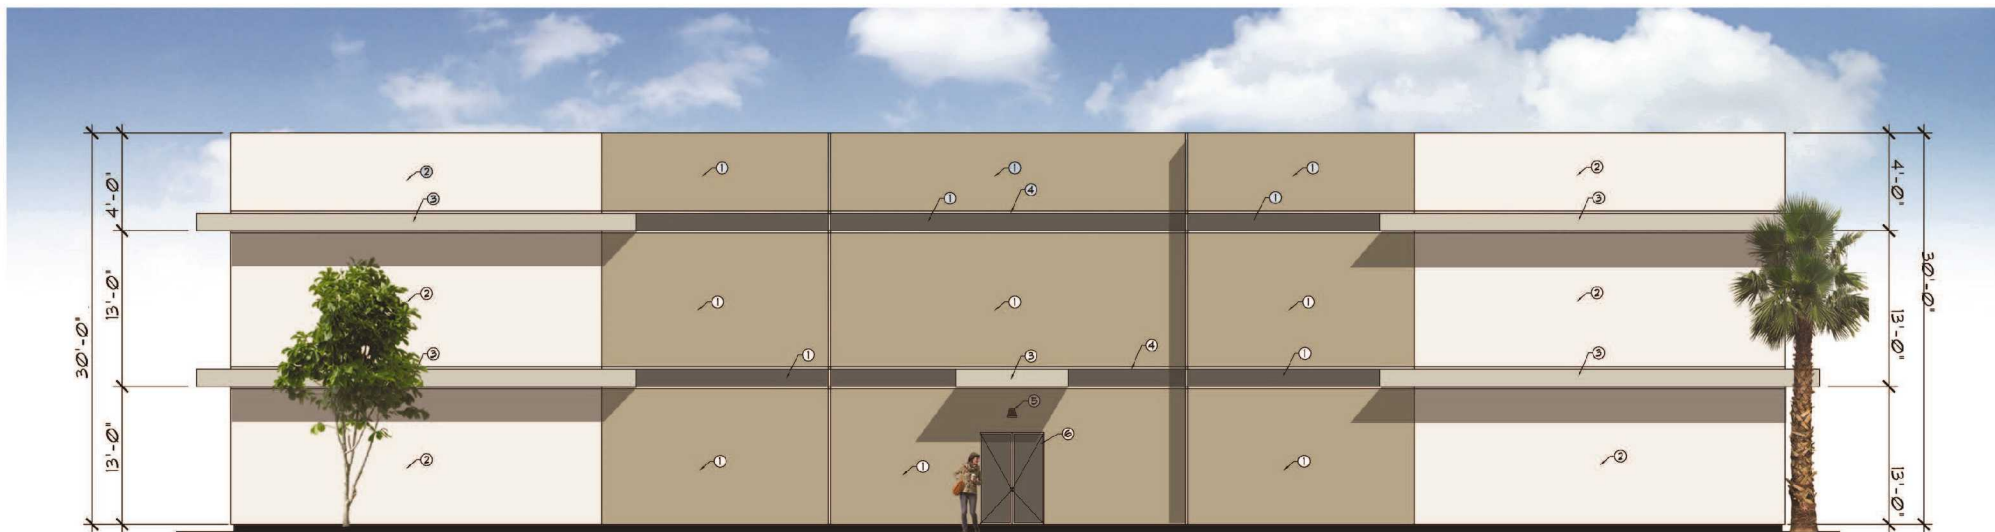

PROP. EAST ELEVATION
SCALE: 1/8"=1'-0"

LEGEND

- ① PROP. STUCCO OVER WOOD WALL
BW 1082 GRAY AREA
COLOR (SHERWIN WILLIAMS)
- ② PROP. STUCCO OVER WOOD WALL
BW 1084 SNOWBOUND
COLOR (SHERWIN WILLIAMS)
- ③ PROP. STUCCO OVER WOOD WALL
BW 1081 SILVER STRAND
COLOR (SHERWIN WILLIAMS)
- ④ PROP. STUCCO OVER WOOD WALL
BW 1068 GRIZZLE GRAY
COLOR (SHERWIN WILLIAMS)
- ⑤ PROP. OUTSIDE LIGHT
TO U LED WALL PACK
FINISH: DARK BRONZE
- ⑥ PROP. STEEL DOOR
BW 1068 GRIZZLE GRAY
COLOR (SHERWIN WILLIAMS)
- ⑦ PROP. STEEL ROLL-UP DOOR
BW 1068 GRIZZLE GRAY
COLOR (SHERWIN WILLIAMS)

REVISION	