


WALL LEGEND

- NEW WALL
- EXISTING WALL TO REMAIN
- EXISTING WALL TO BE REMOVED

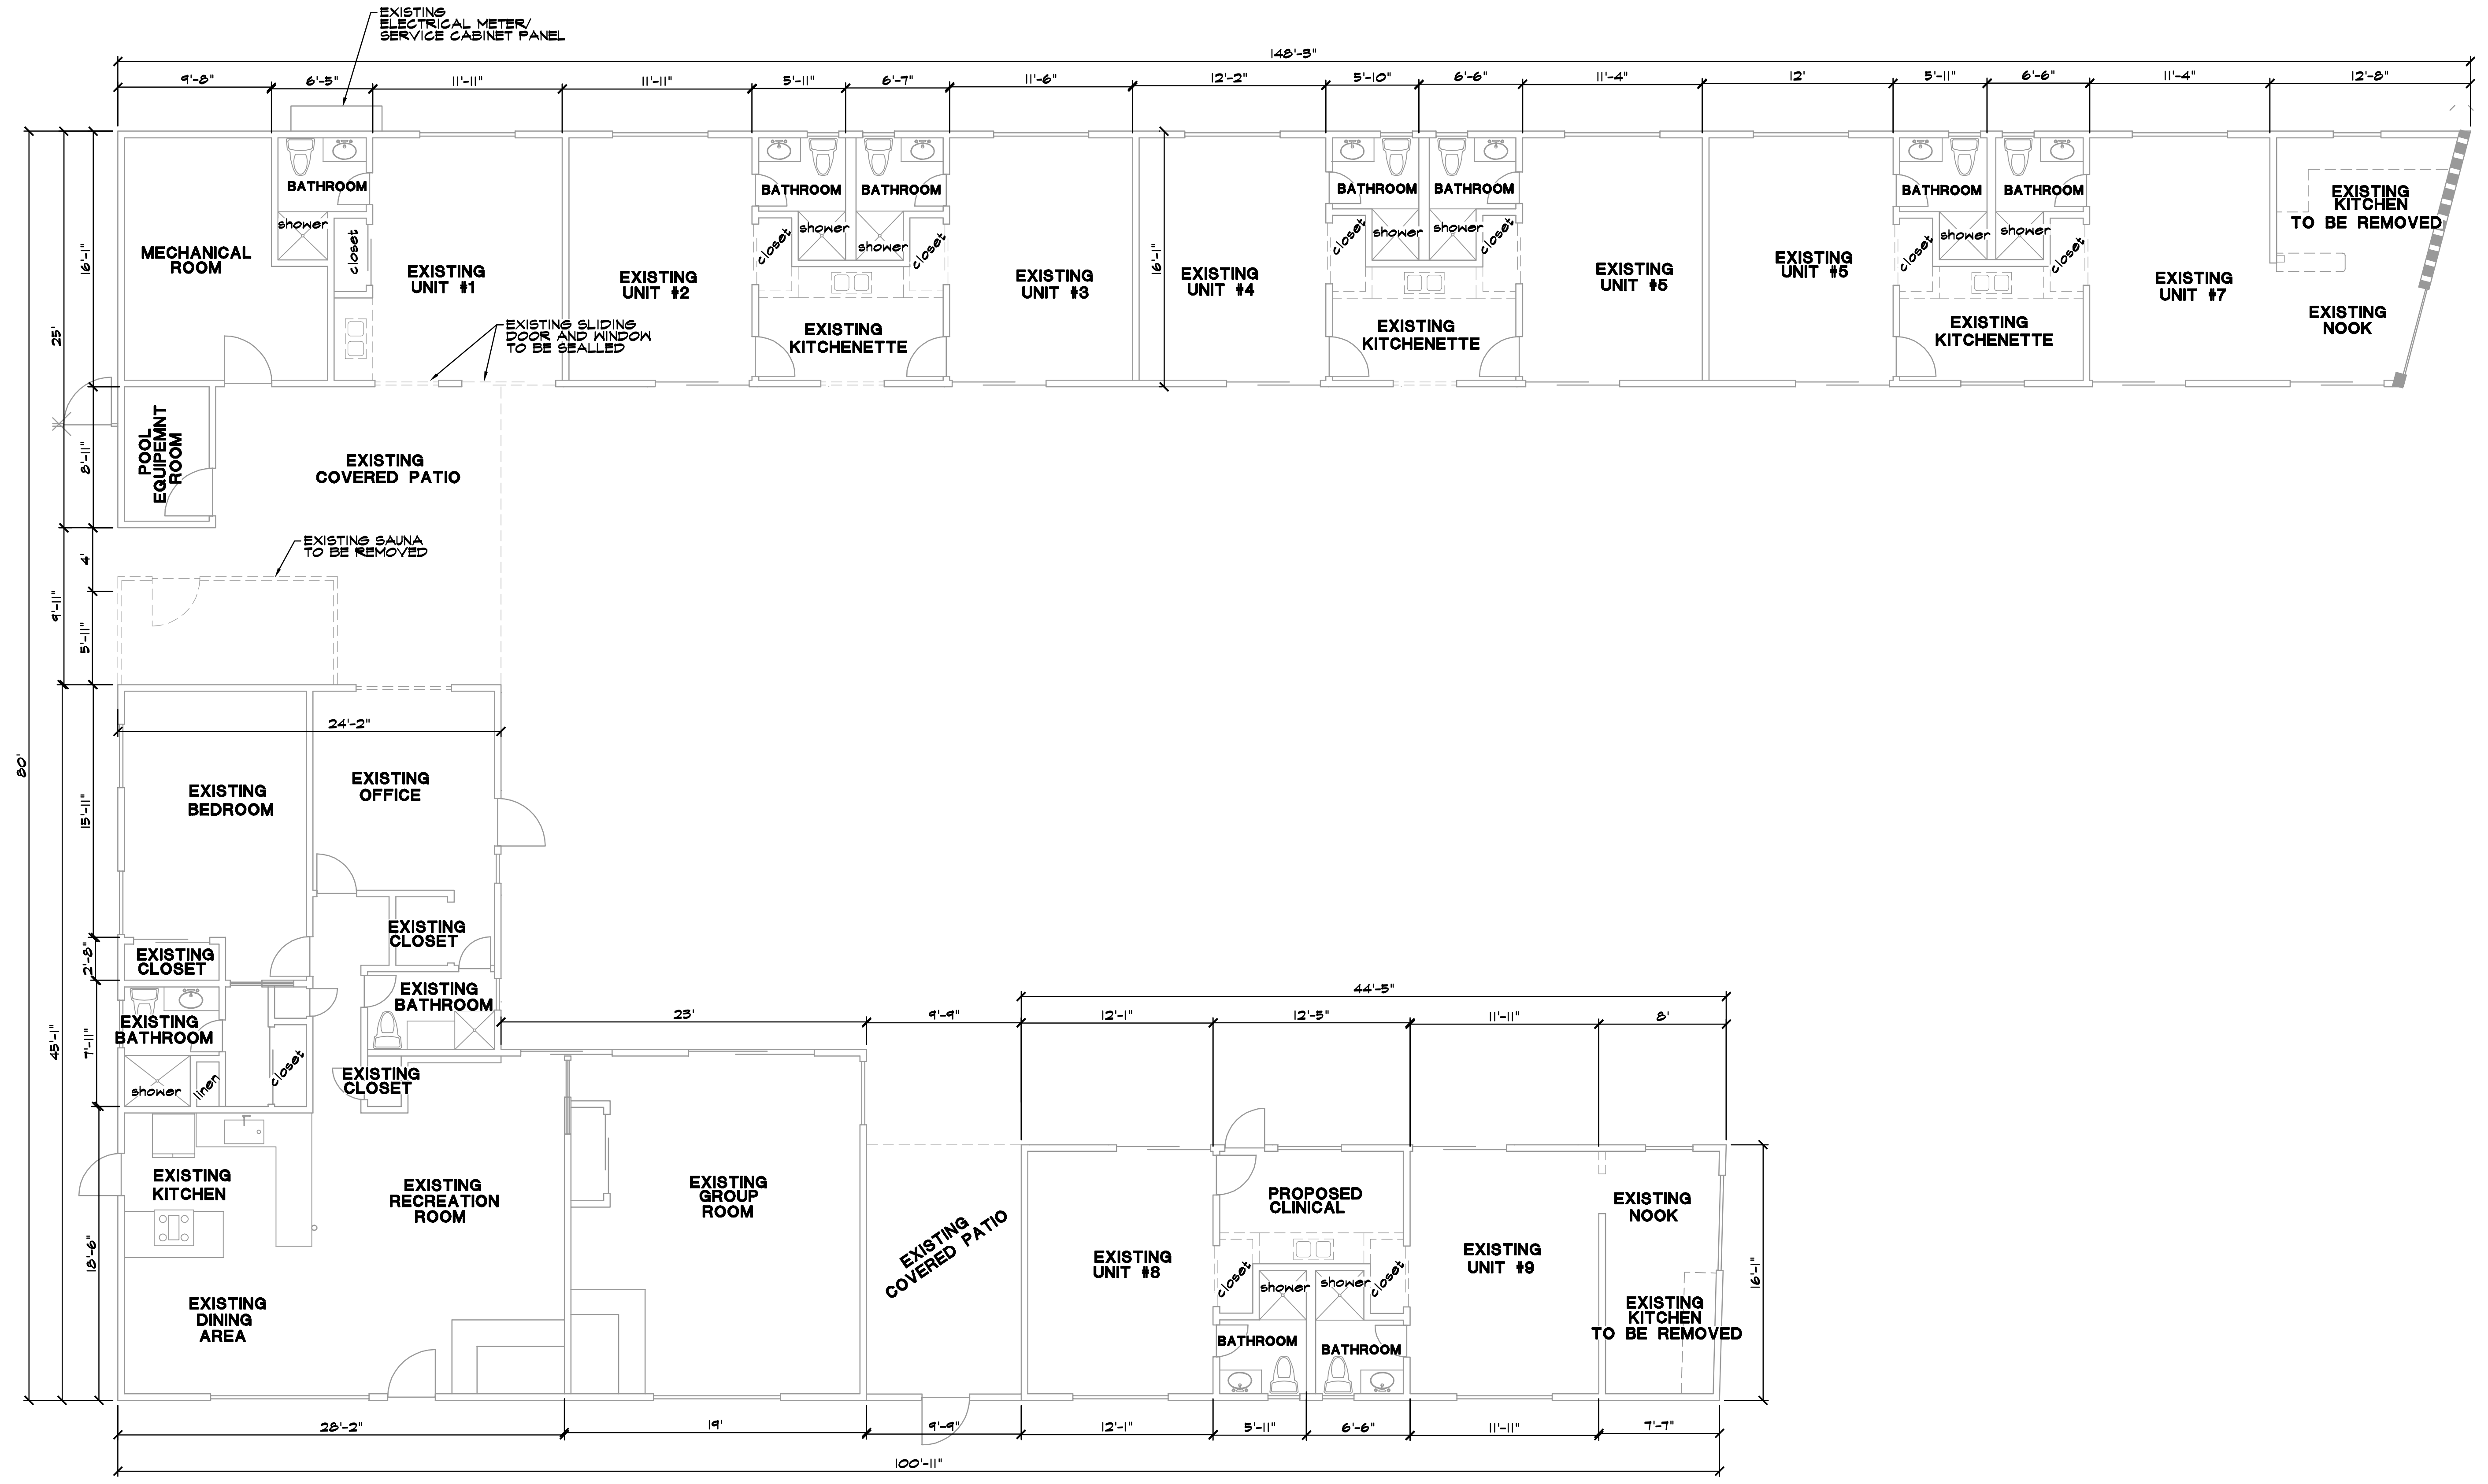

FLOOR PLAN
SCALE: 3/16"=1'-0"

REVISIONS	BY
1	
2	
3	
4	
5	
6	

GRACIANO DESIGN
& ENGINEERING

ROBERTO
GRACIANO

135 N. Clinton Ave
Suite 200
Covina, CA 91723
(626) 557-1450

OWNER NAME / ADDRESS

PREMIER HEALTH
GROUP LLC

PROJECT LOCATION
FOUNTAIN VALLEY, CA 92709

AFFINITY RECOVERY
TREATMENT CENTER

13340 MOUNTAIN VIEW RD. 92240
DESERT HOT SPRINGS, CA
A.P.N. 644-151-004
A.P.N. 644-144-005

EXISTING CONDITION
FLOOR PLANS

DATE 10-11-2019
SCALE AS SHOWN
DRAWN R.G.
JOB # DHS
SHEET 2