


SCOPE OF WORK

PIERSON BLVD

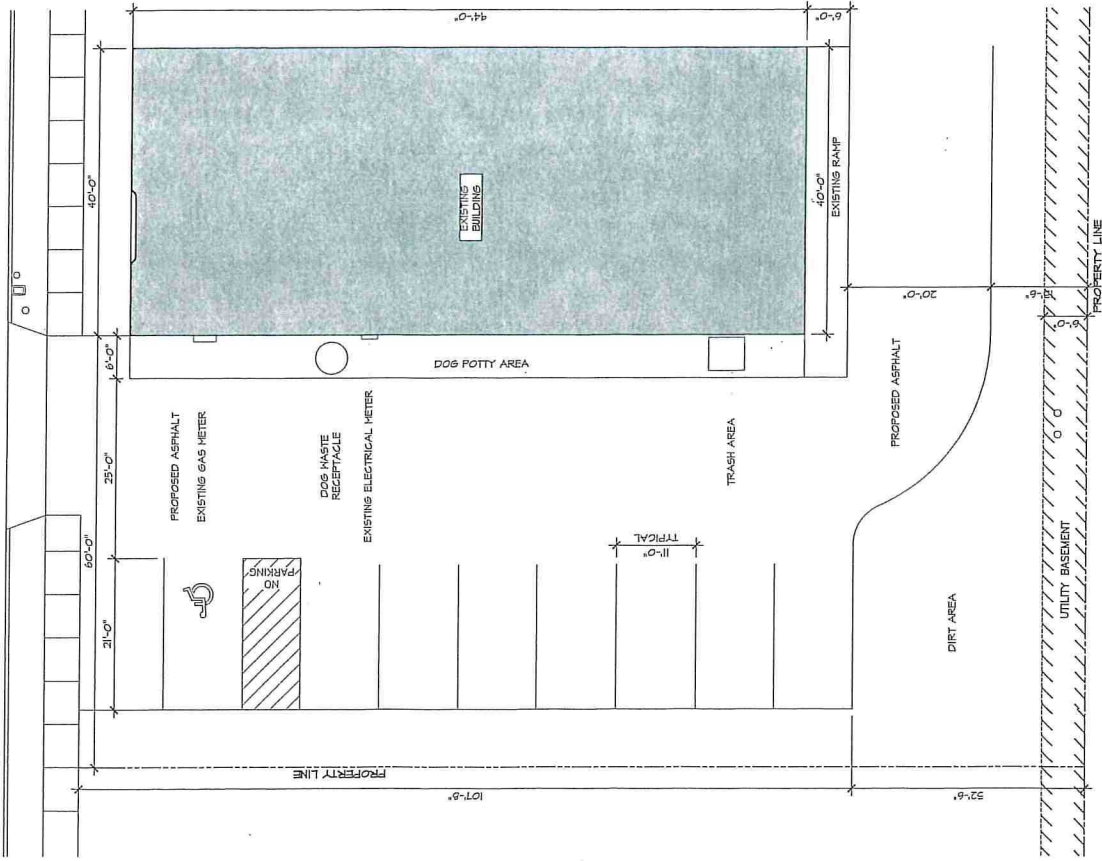

PROPOSED SITE PLAN

SCALE: 1/8"=1'

1

PROJECT TITLE BARX 66171 PIERSON BLVD DESERT HOT SPRINGS CA 92240	
SHEET NO. 1	
DATE 11/01/2011	
REVISIONS	
PROJECT RESUME DAN H DIAZ H.A. DAN@DANHIAZ.COM 760.714.4477	

A1.0

PROJECT NO.
112200

DATE
11/01/2011

REVISIONS

PROJECT RESUME

SHEET NO.
1

DATE
11/01/2011

REVISIONS

PROJECT RESUME

SHEET NO.
1

DATE
11/01/2011

REVISIONS

PROJECT RESUME