





### STANDARD SUITE ELEVATIONS

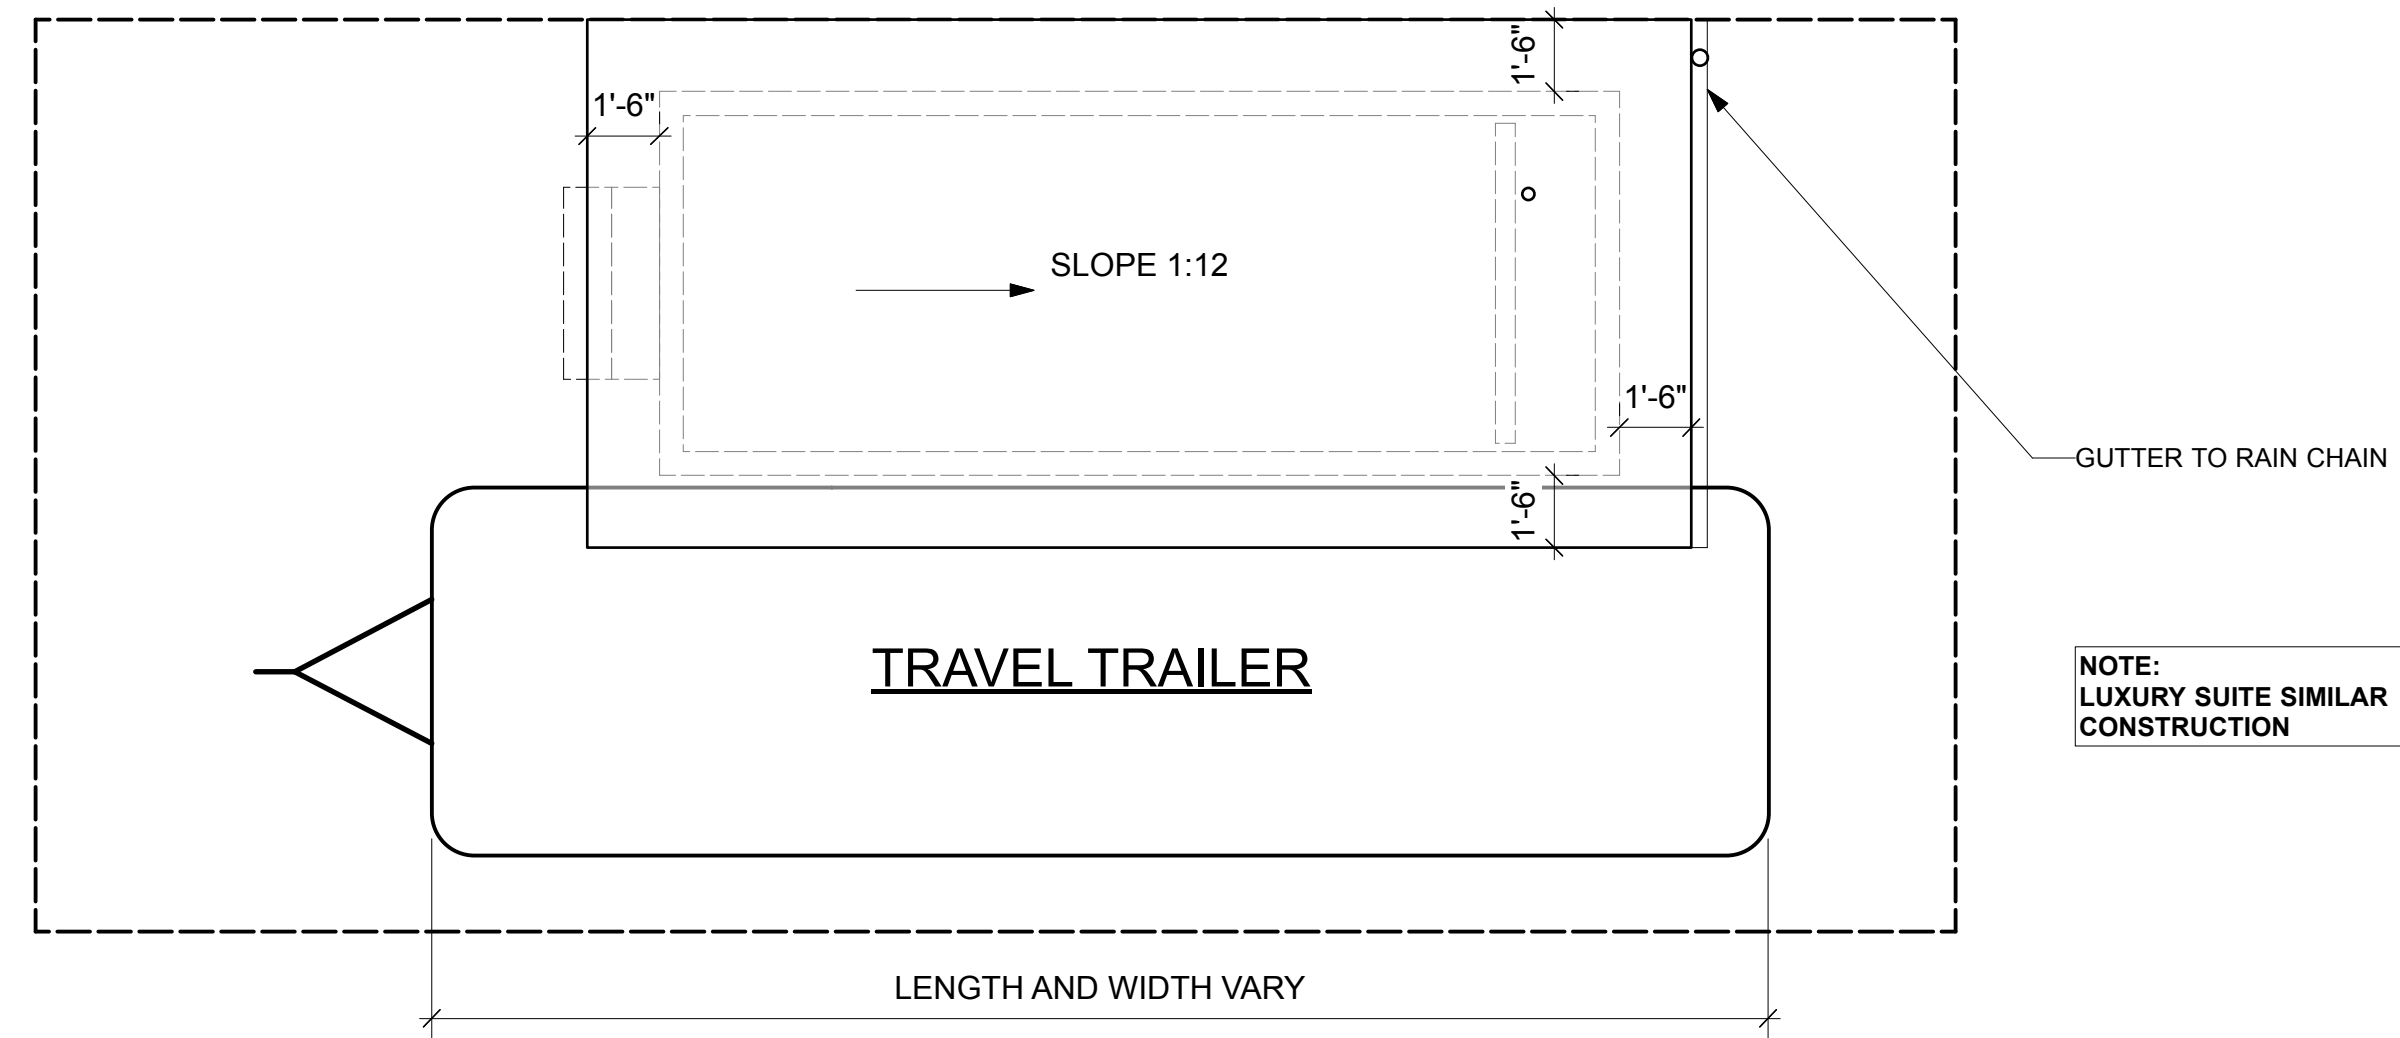


### STANDARD SUITE ROOF PLAN

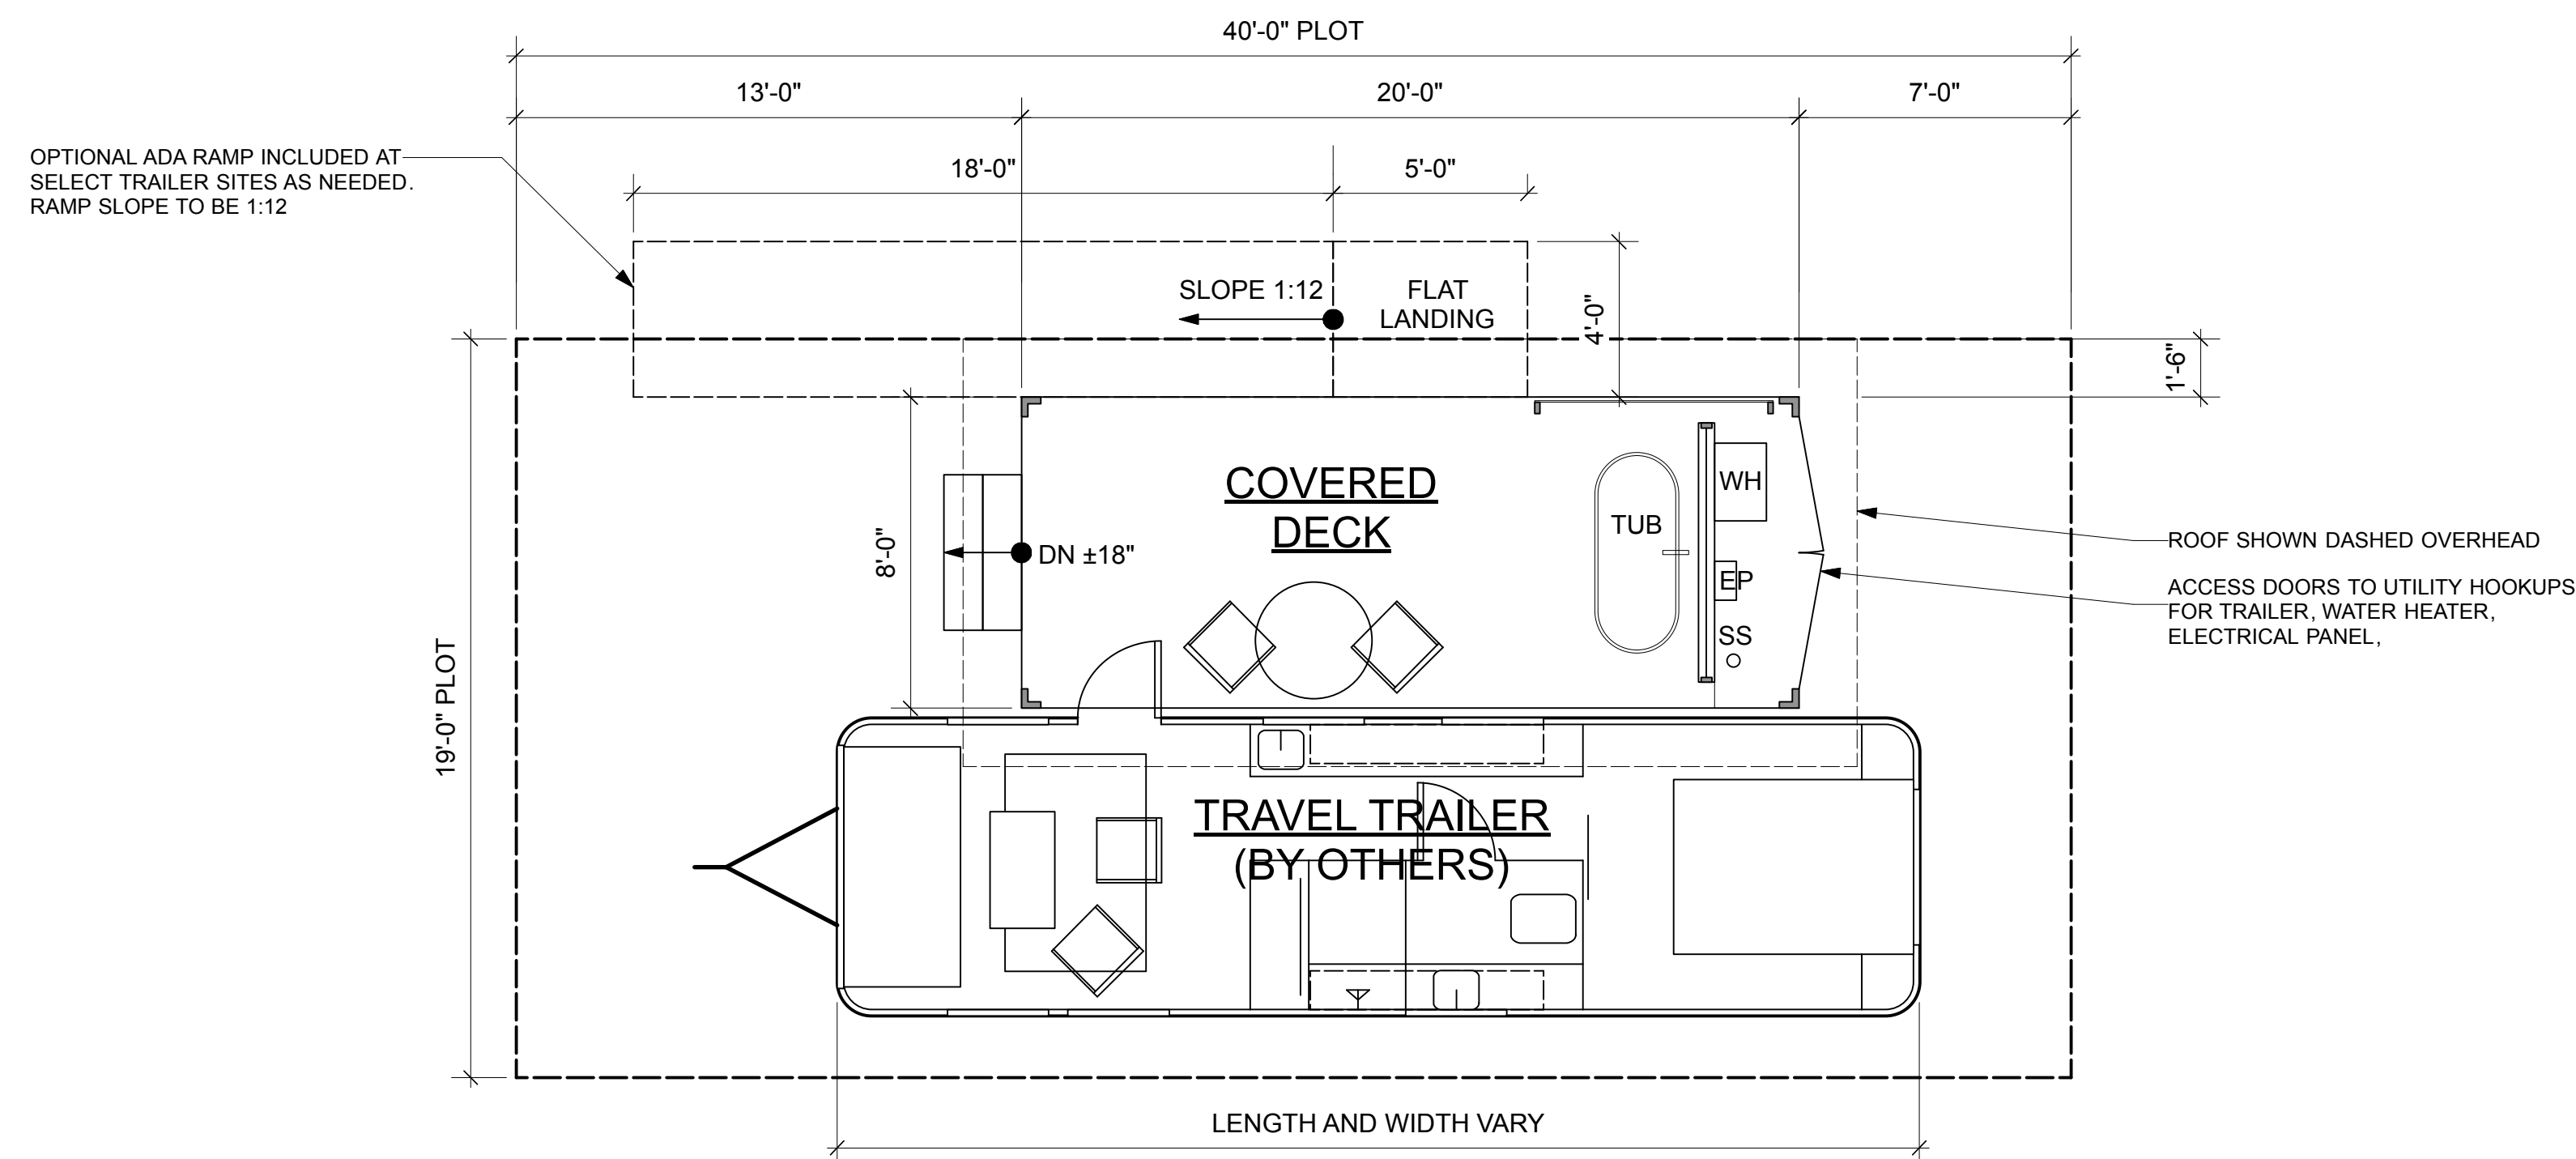

### STANDARD SUITE PLAN

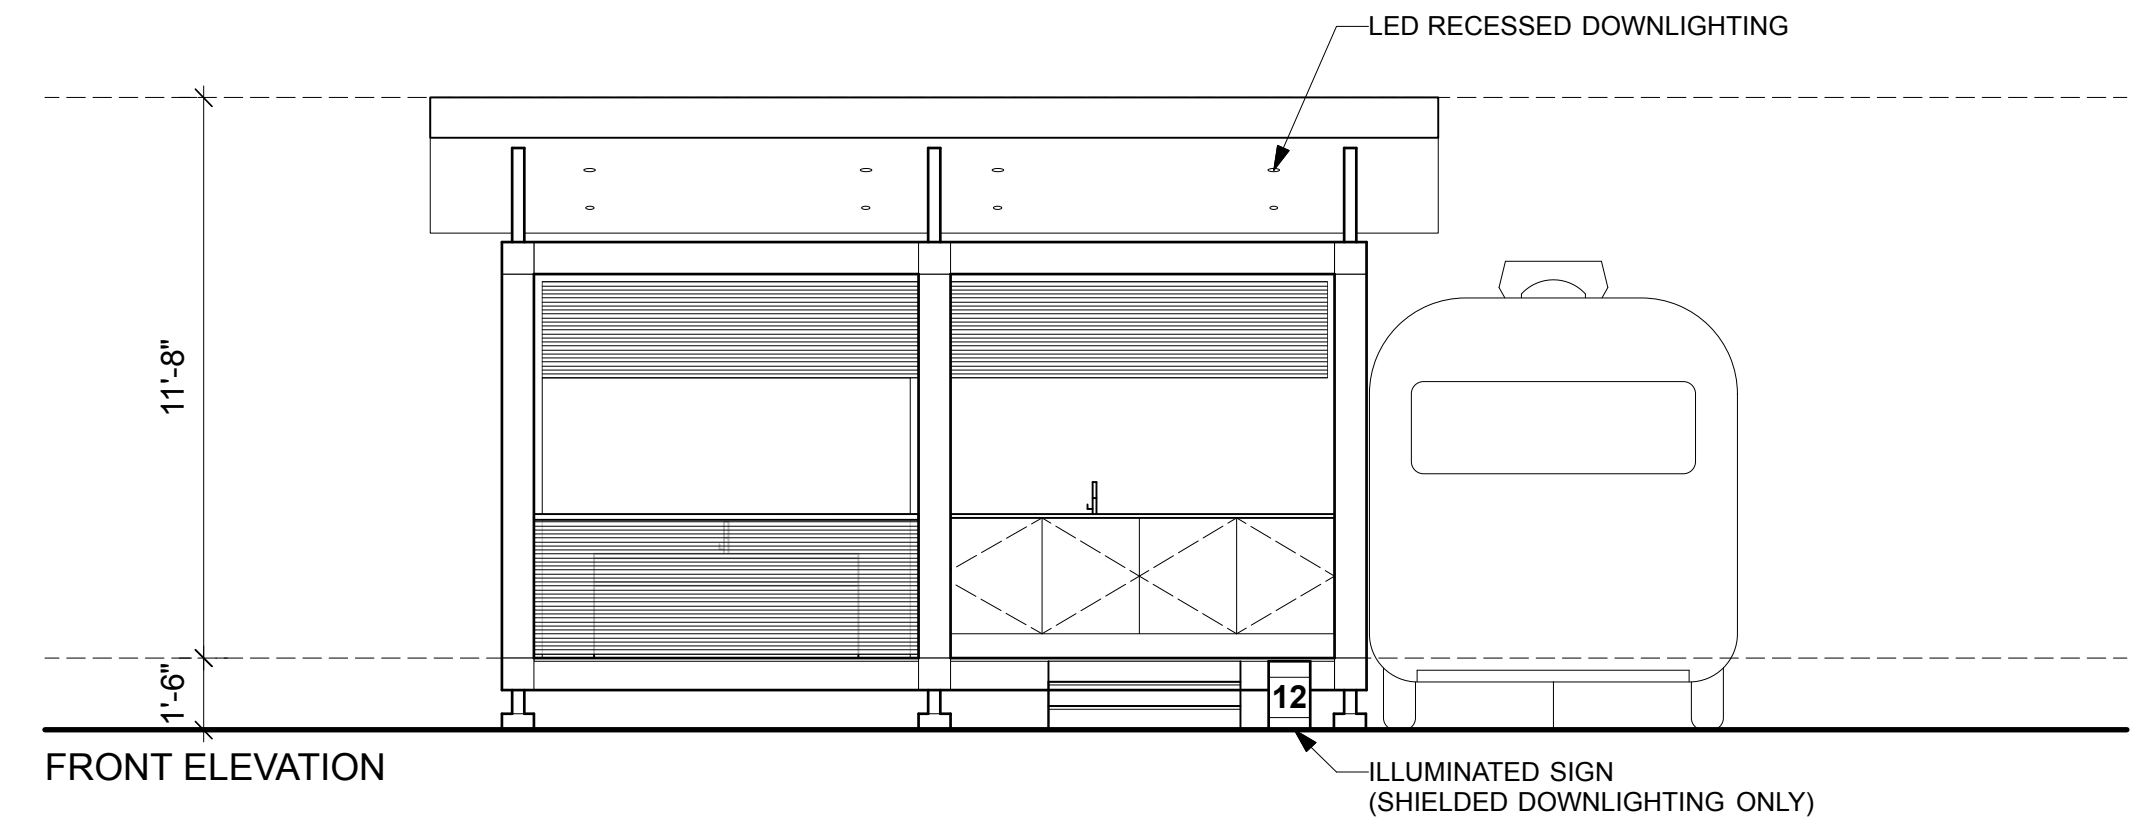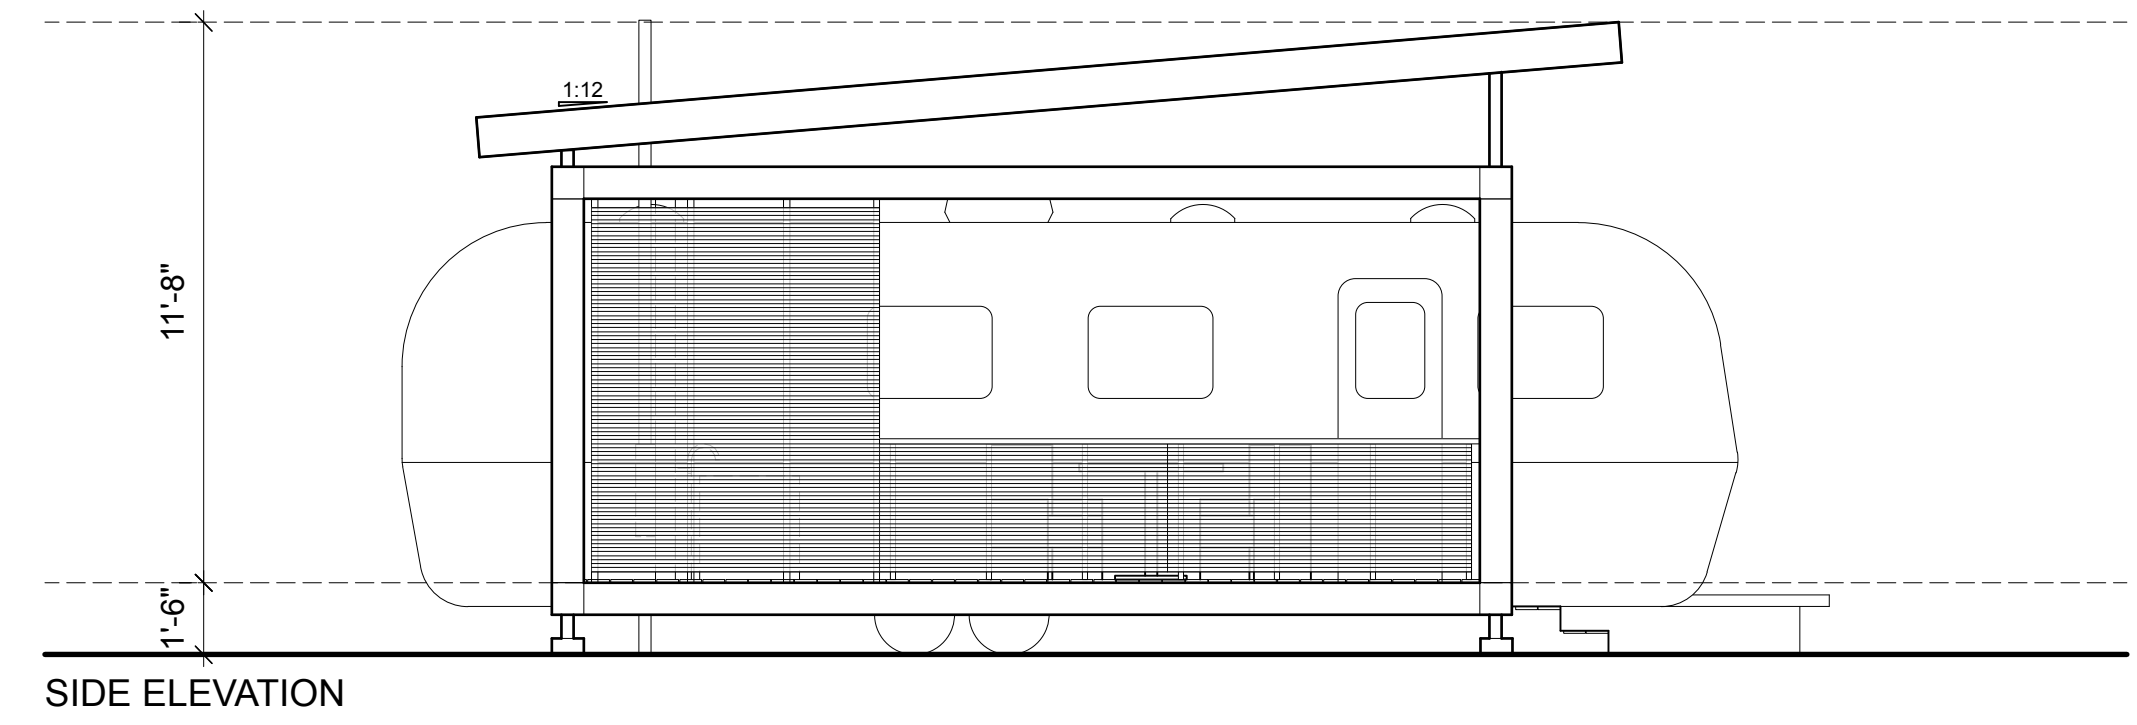

### DELUXE SUITE ELEVATIONS

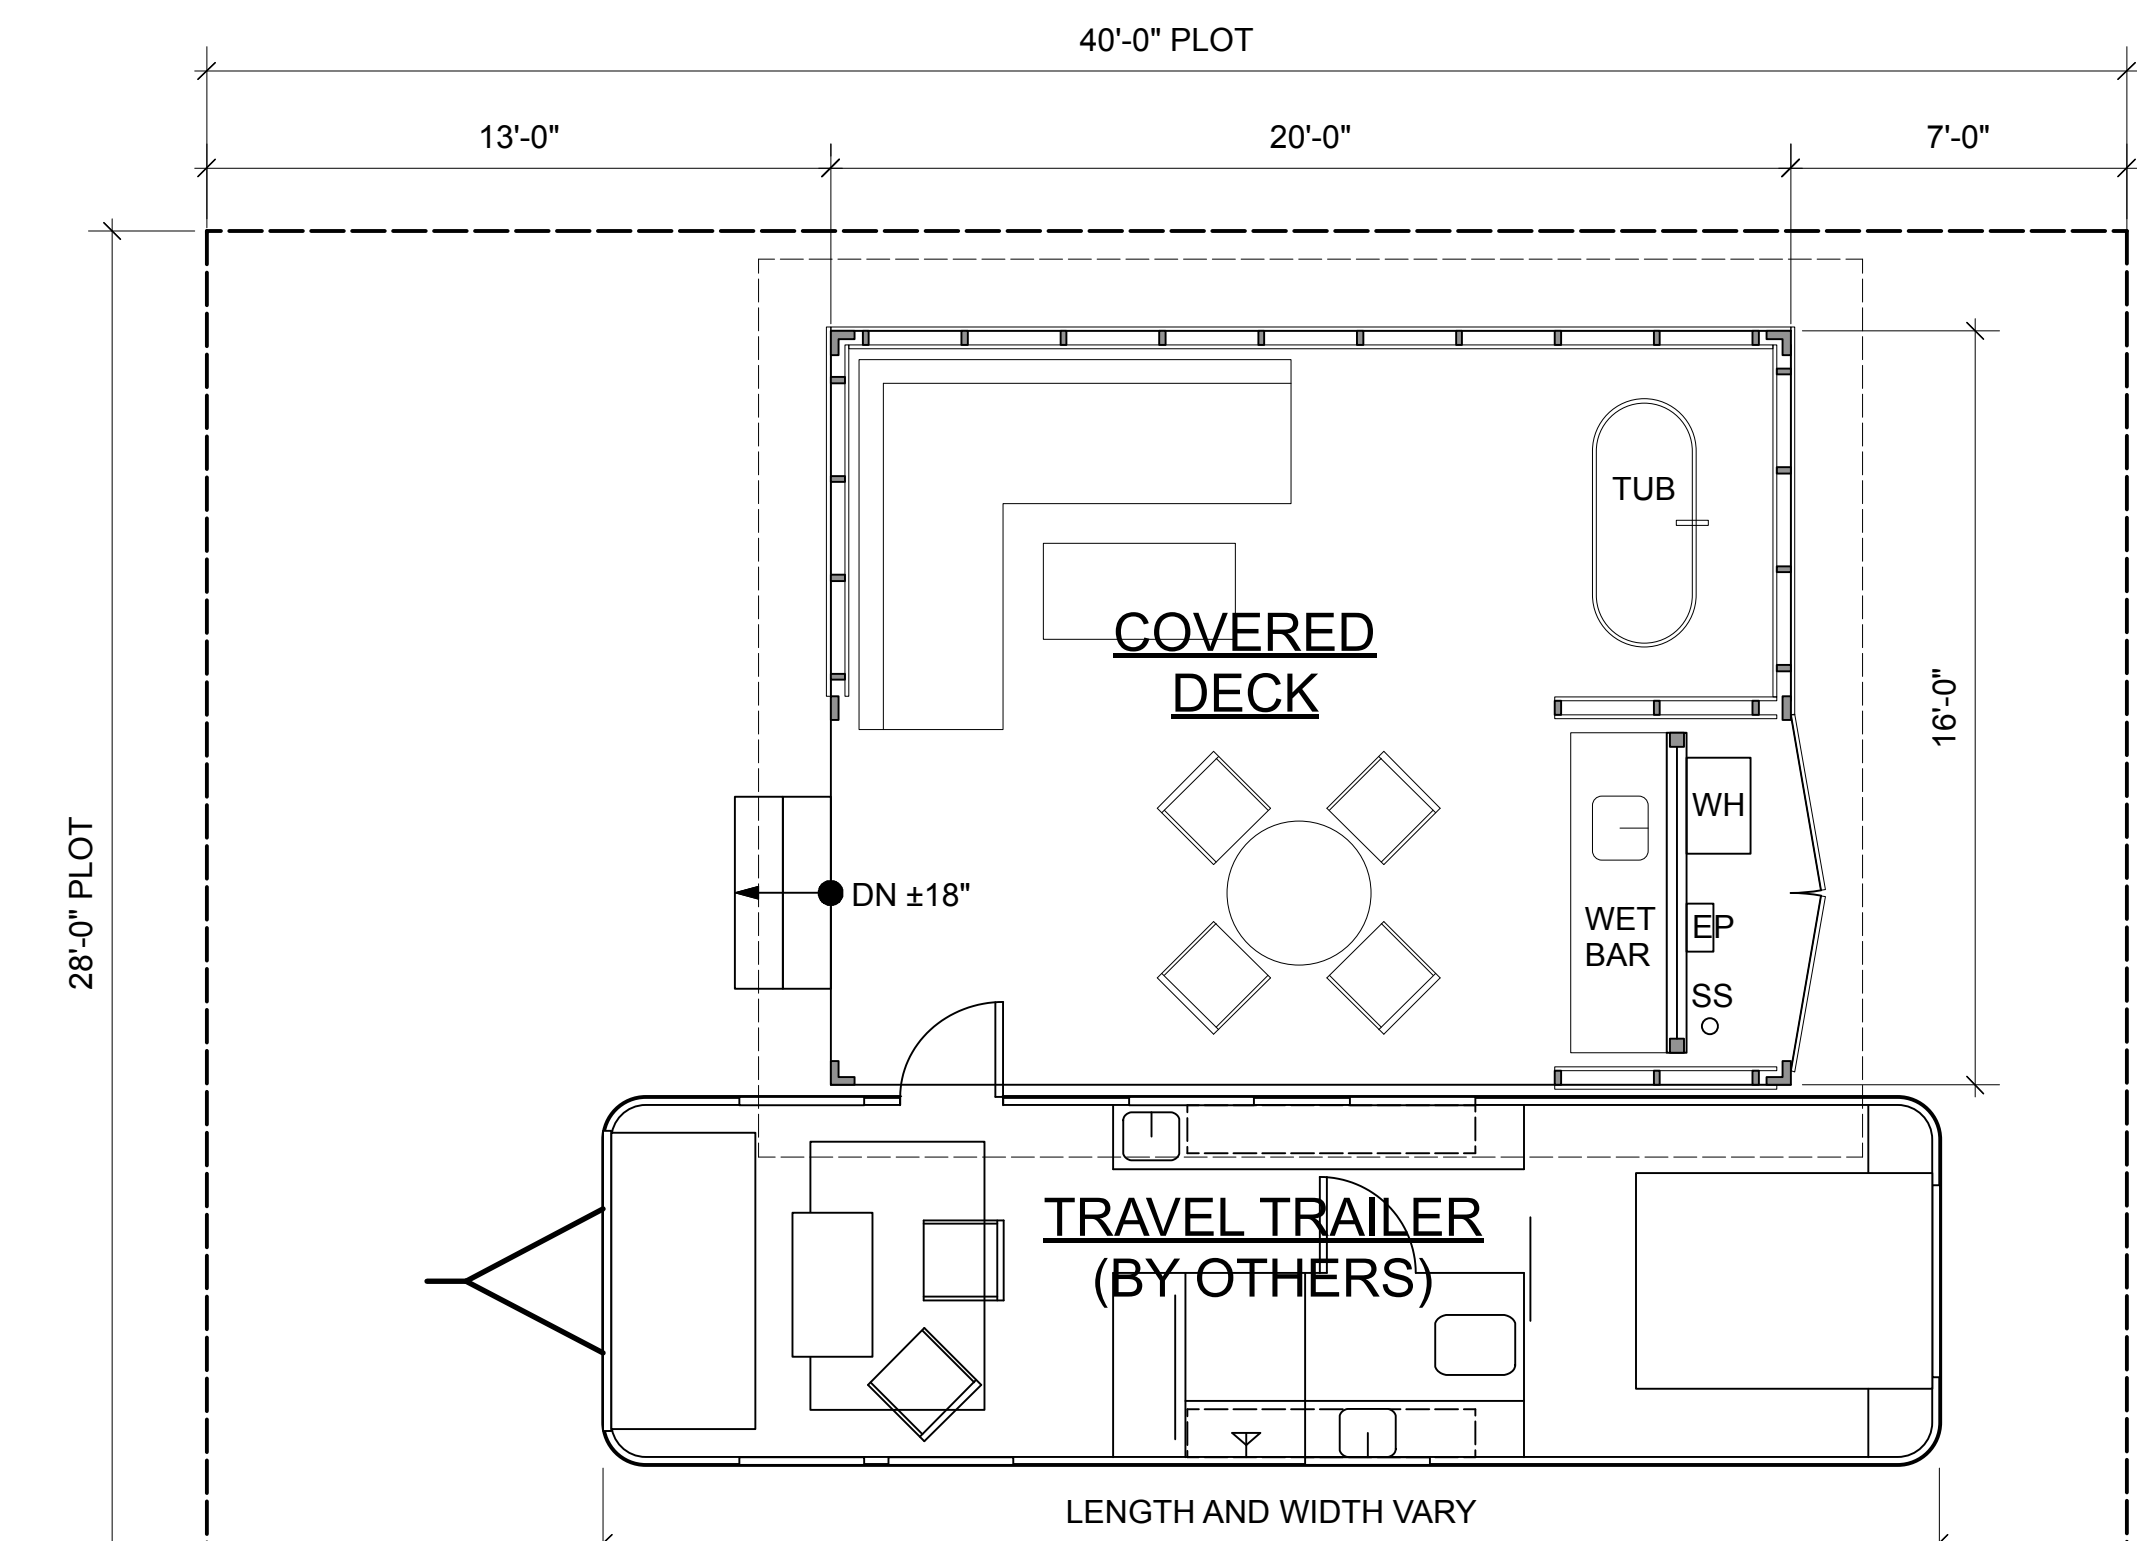

### DELUXE SUITE PLAN

#### NOTES

1. VINTAGE TRAVEL TRAILERS VARY IN DIMENSION, FLOOR PLAN, COLOR, AND STYLE.

#### SYMBOL LEGEND

FULL HEIGHT WALL/COLUMN

0 2 4 6 8 FT  
SCALE 1/4" = 1'-0"