



4 EXISTING WEST ELEVATION
SCALE 1/4" = 1'-0"

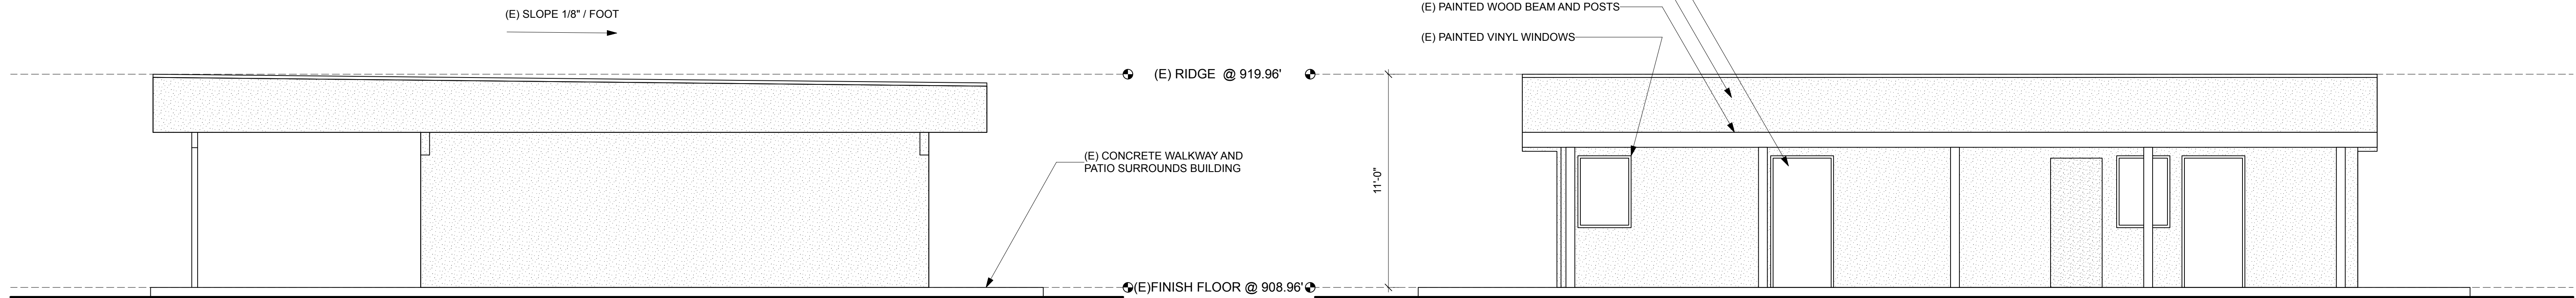

2 EXISTING NORTH ELEVATION
SCALE 1/4" = 1'-0"

 

3 EXISTING EAST ELEVATION
SCALE 1/4" = 1'-0"



1 EXISTING SOUTH ELEVATION
SCALE 1/4" = 1'-0"

