
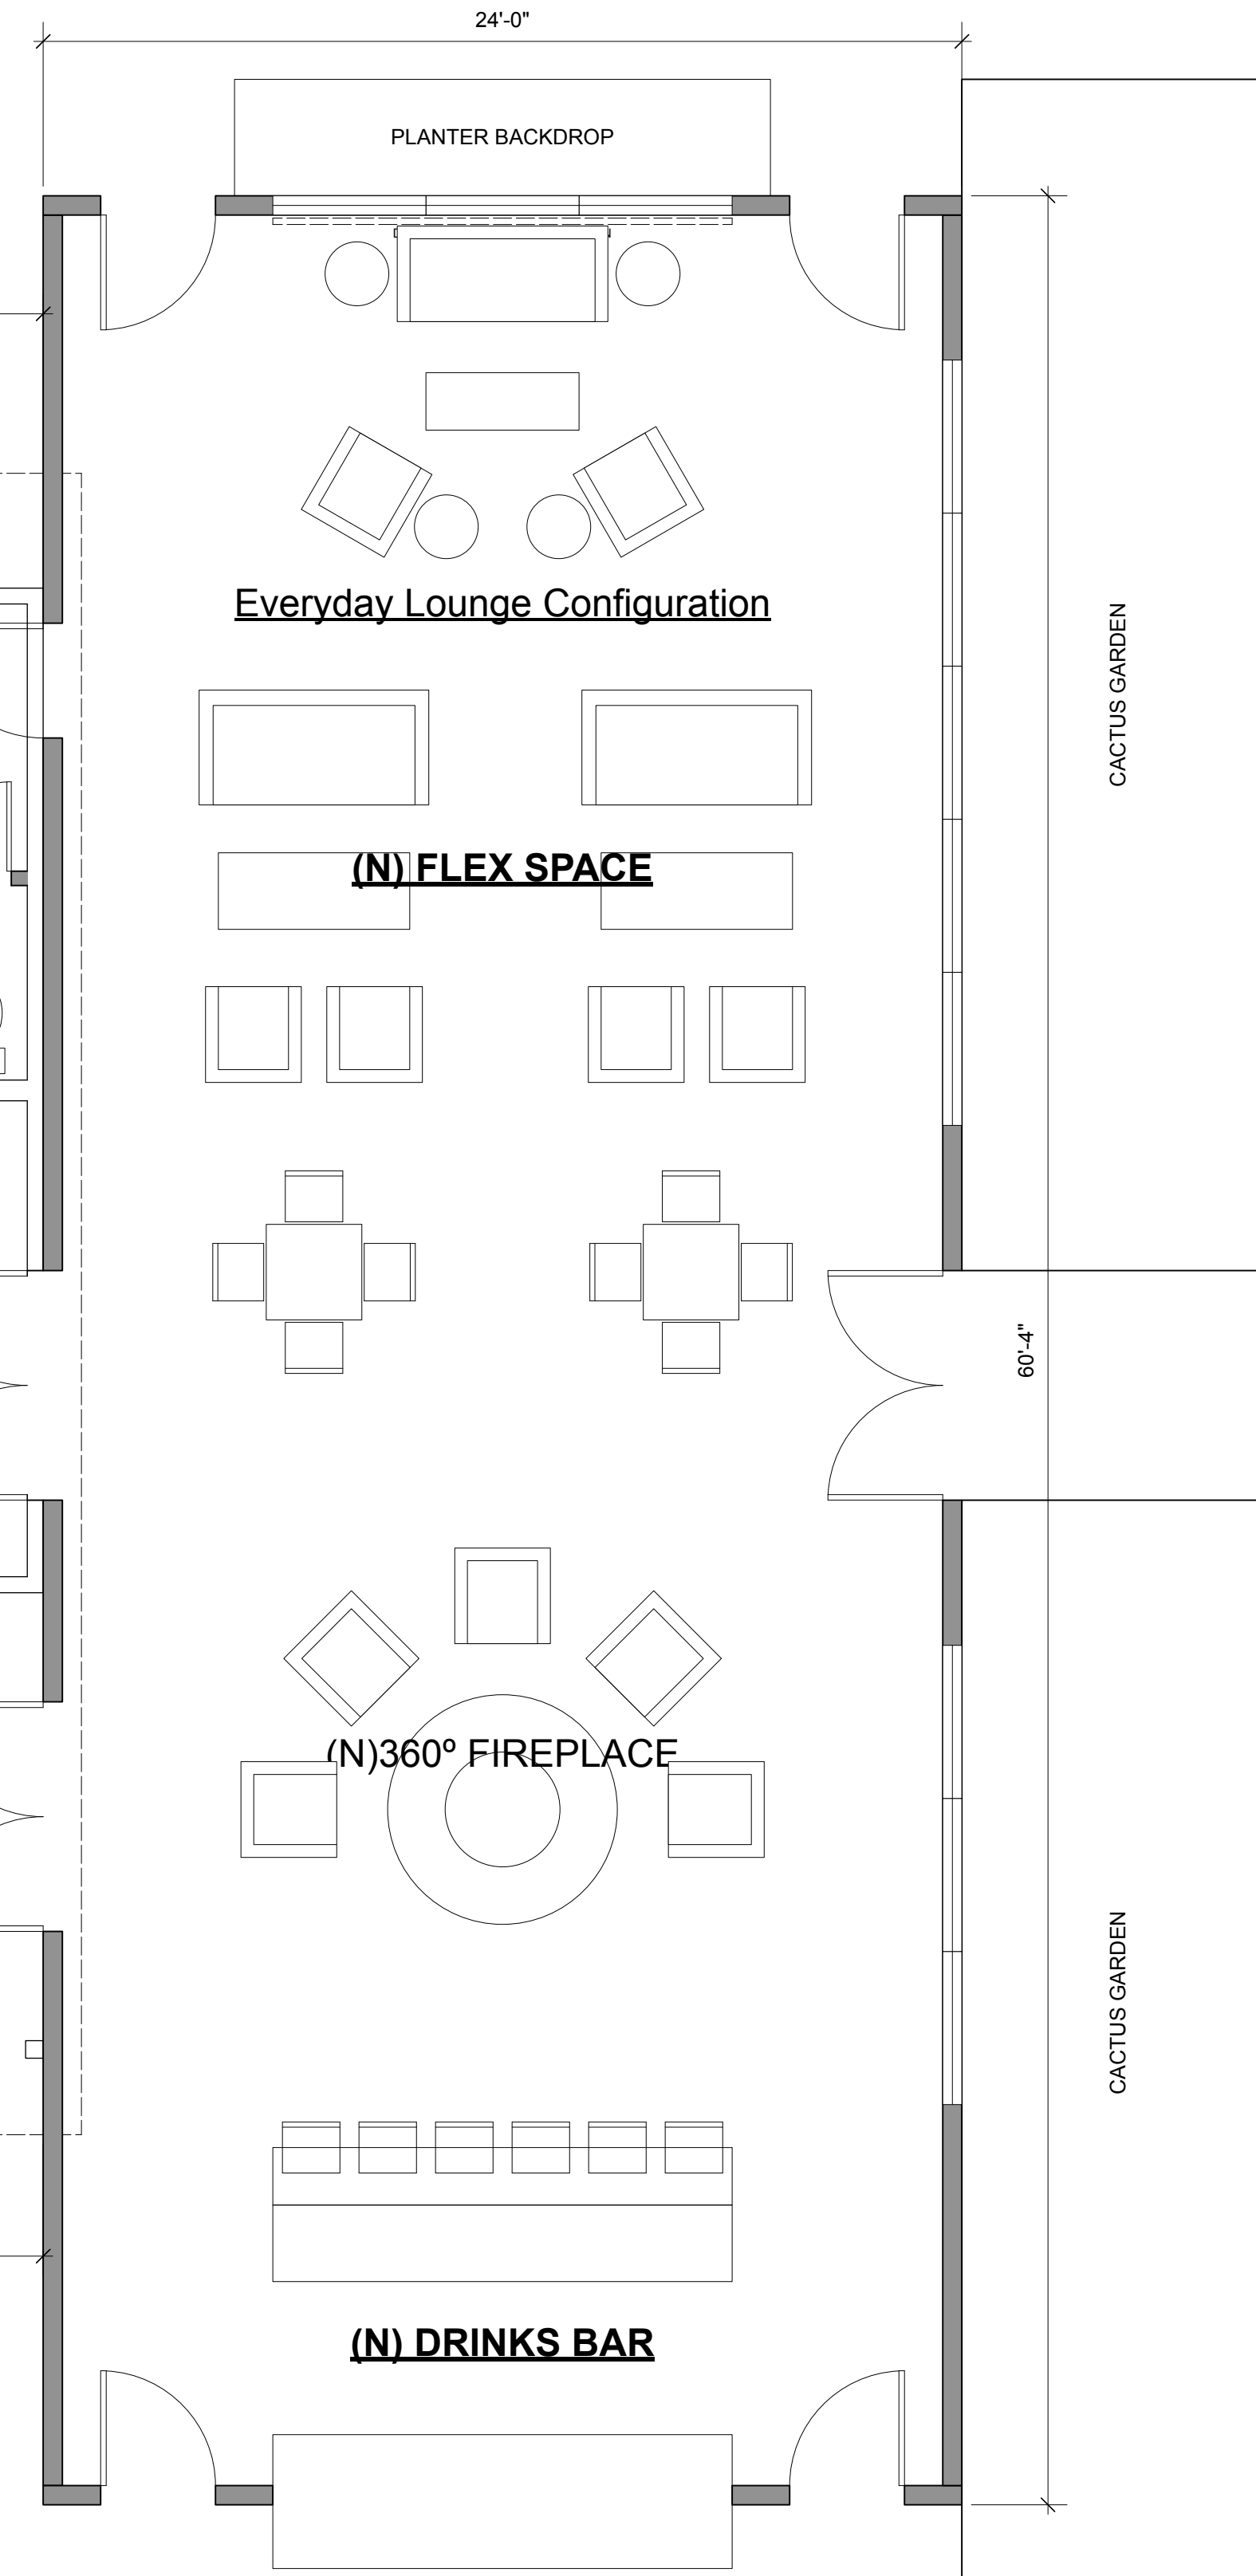
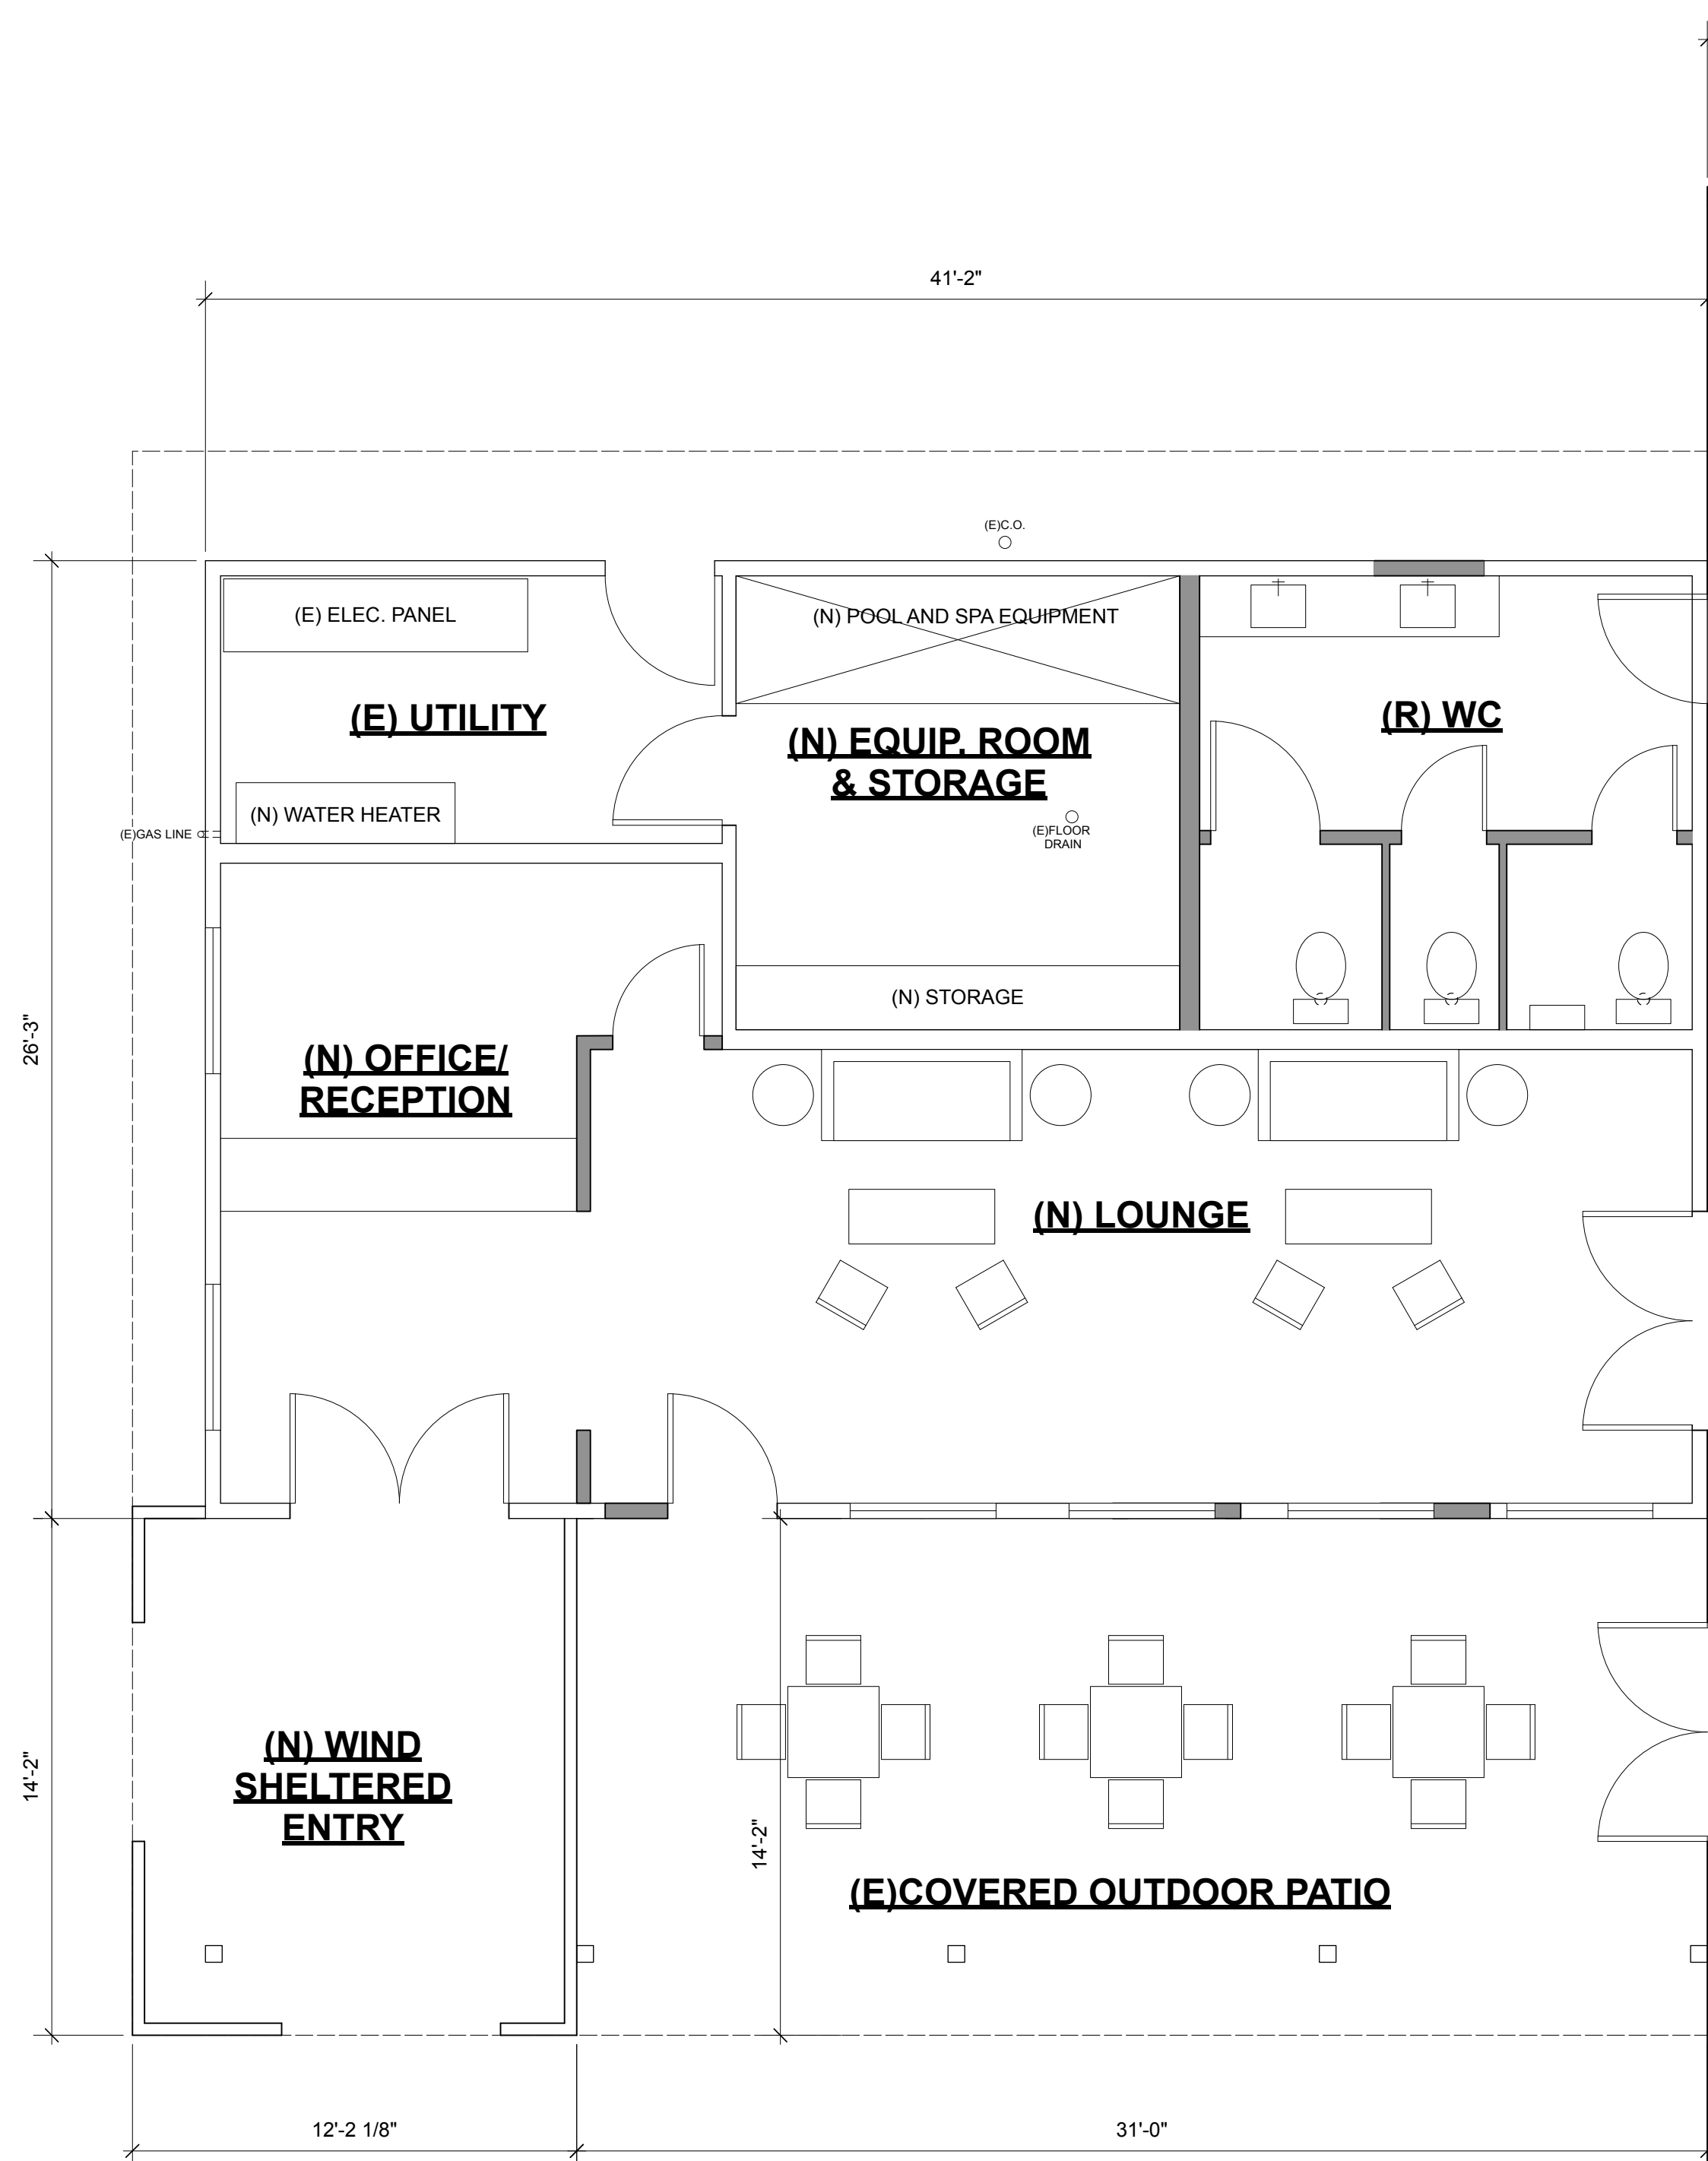


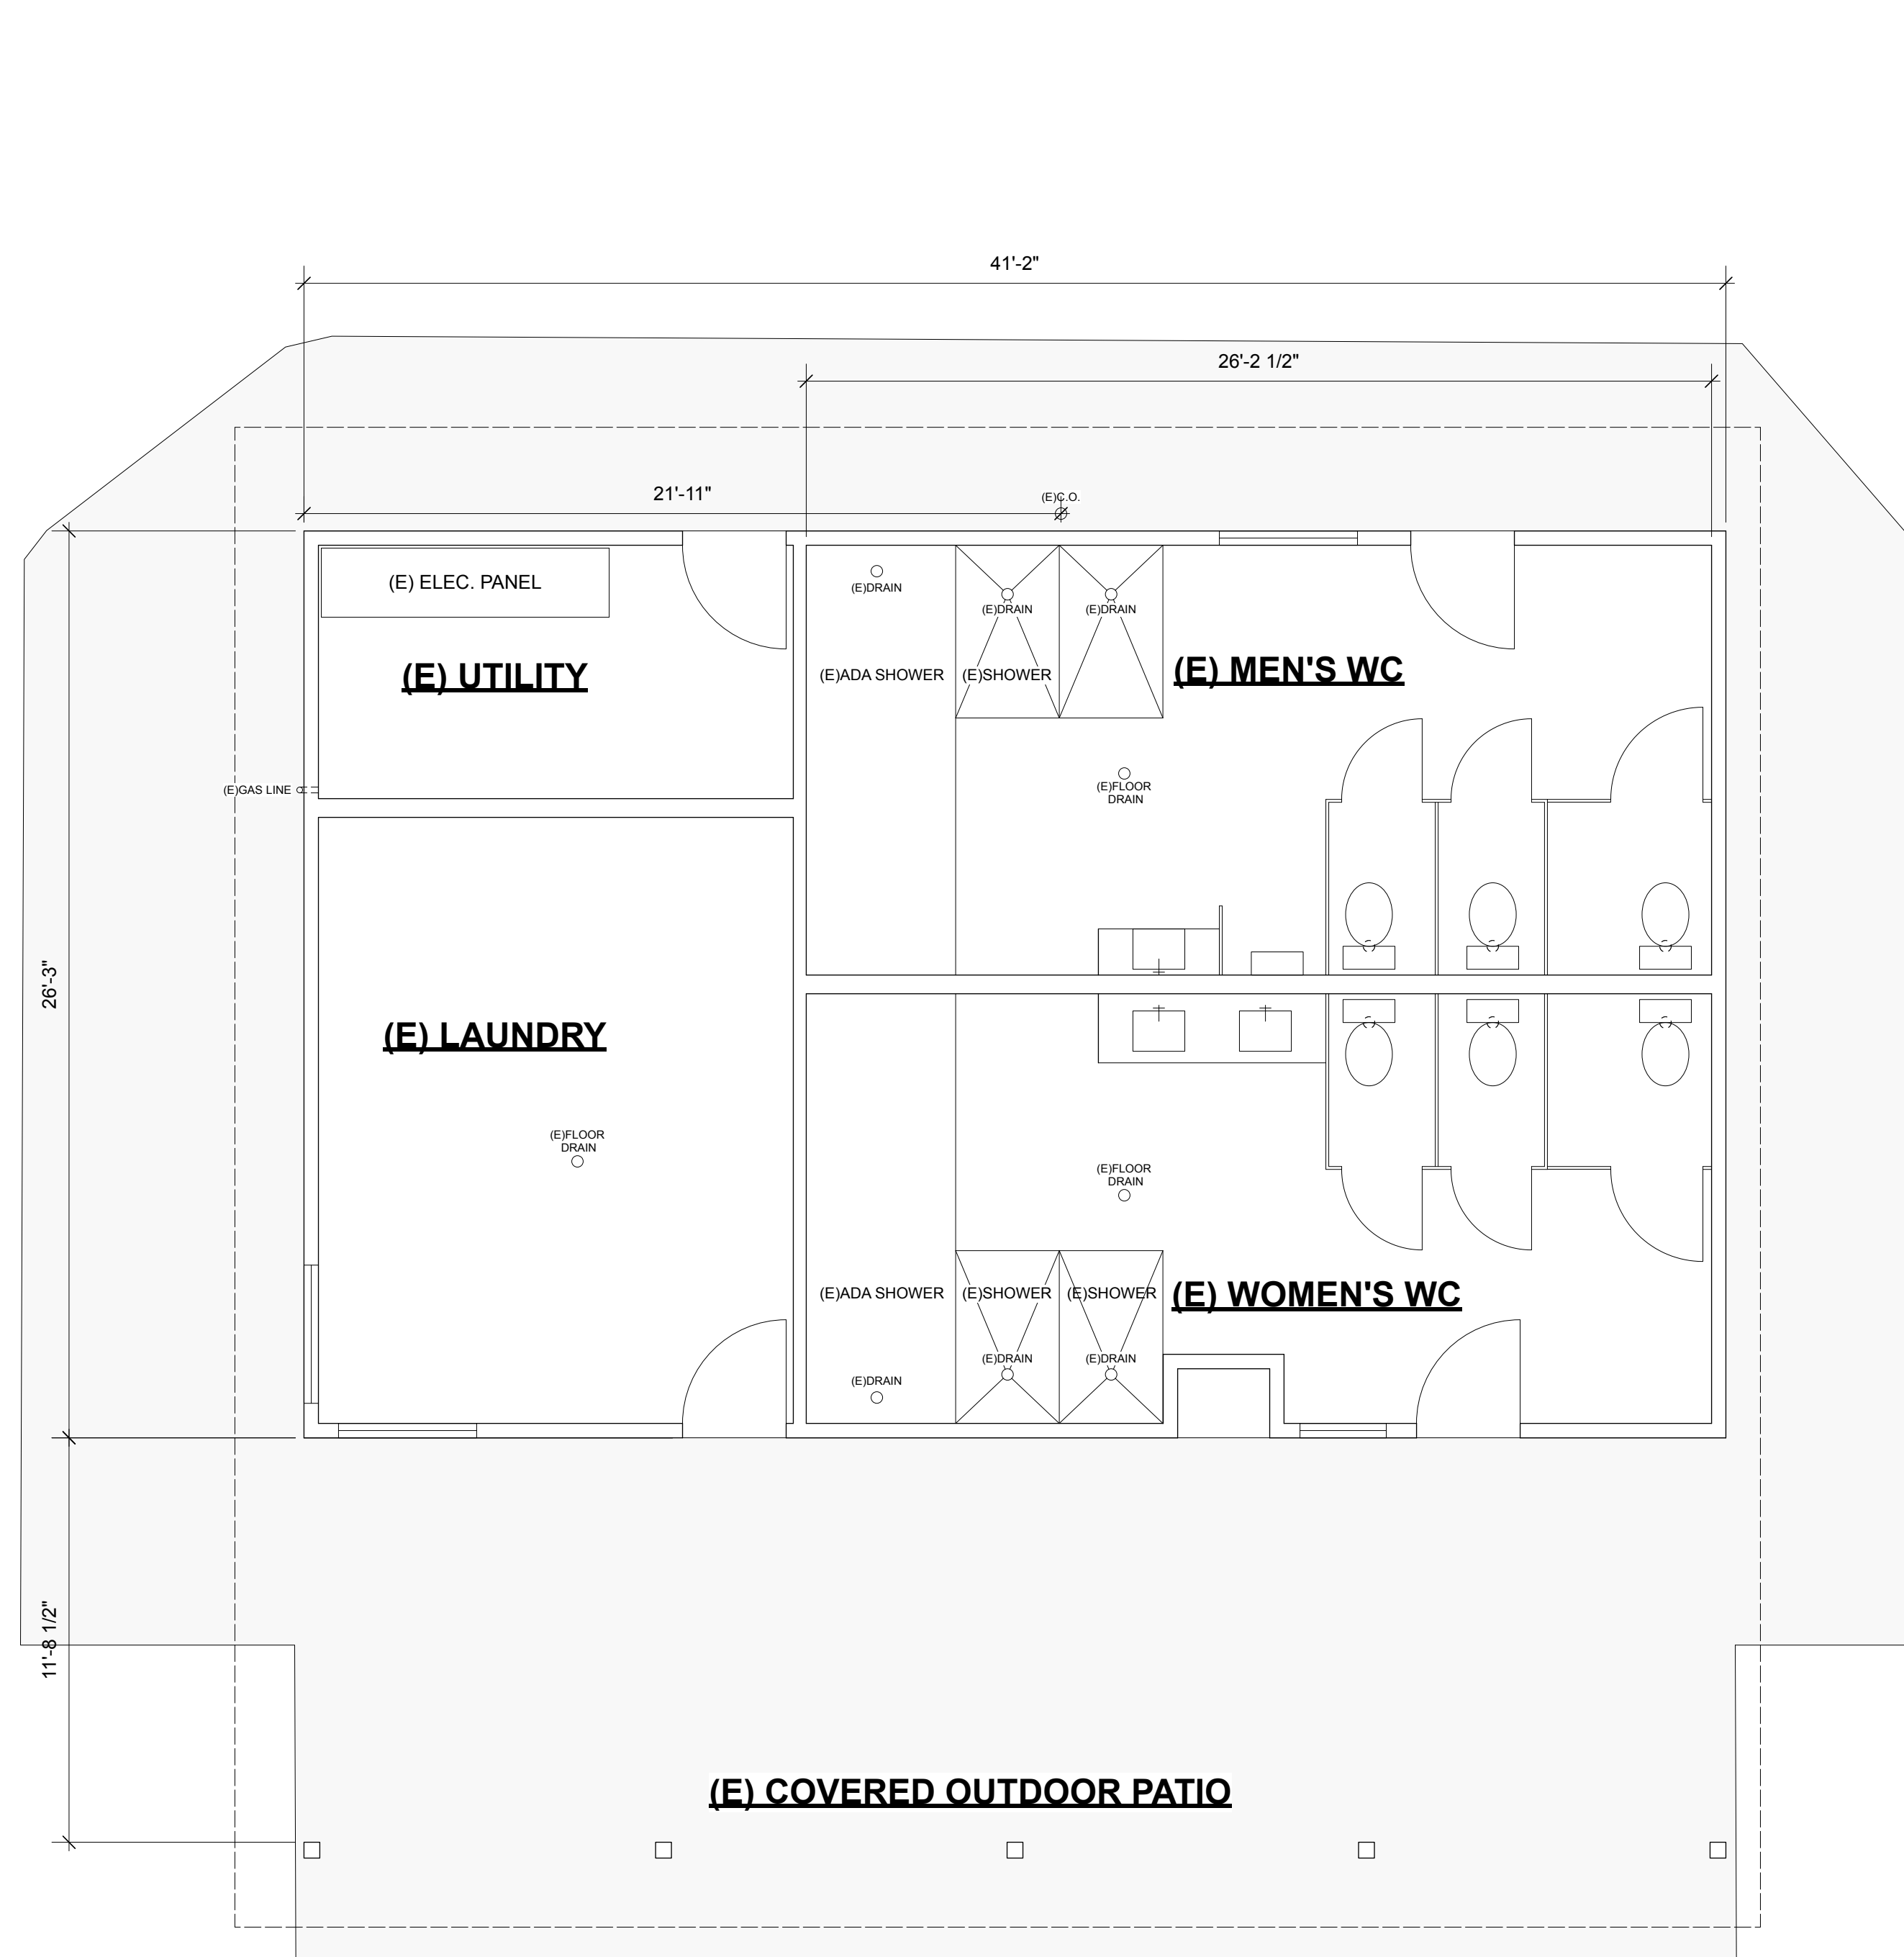

EXISTING UTILITY AND WC BUILDING PLAN
SCALE 1/4" = 1'-0"

PROPOSED FLOOR PLAN PLAN
SCALE 1/4" = 1'-0"

KEY	SYMBOL LEGEND
①	(E) 2x4 STUD WALL
②	(E) WALL TO BE REMOVED
	(N) 2x6 STUD WALL
	(N) 2x4 STUD WALL
	0 2 4 6 8 FT
	SCALE 1/4" = 1'-0"
	Z ← ⊙