


2 SECTION- CLUBHOUSE
SCALE 1/4" = 1'-0"

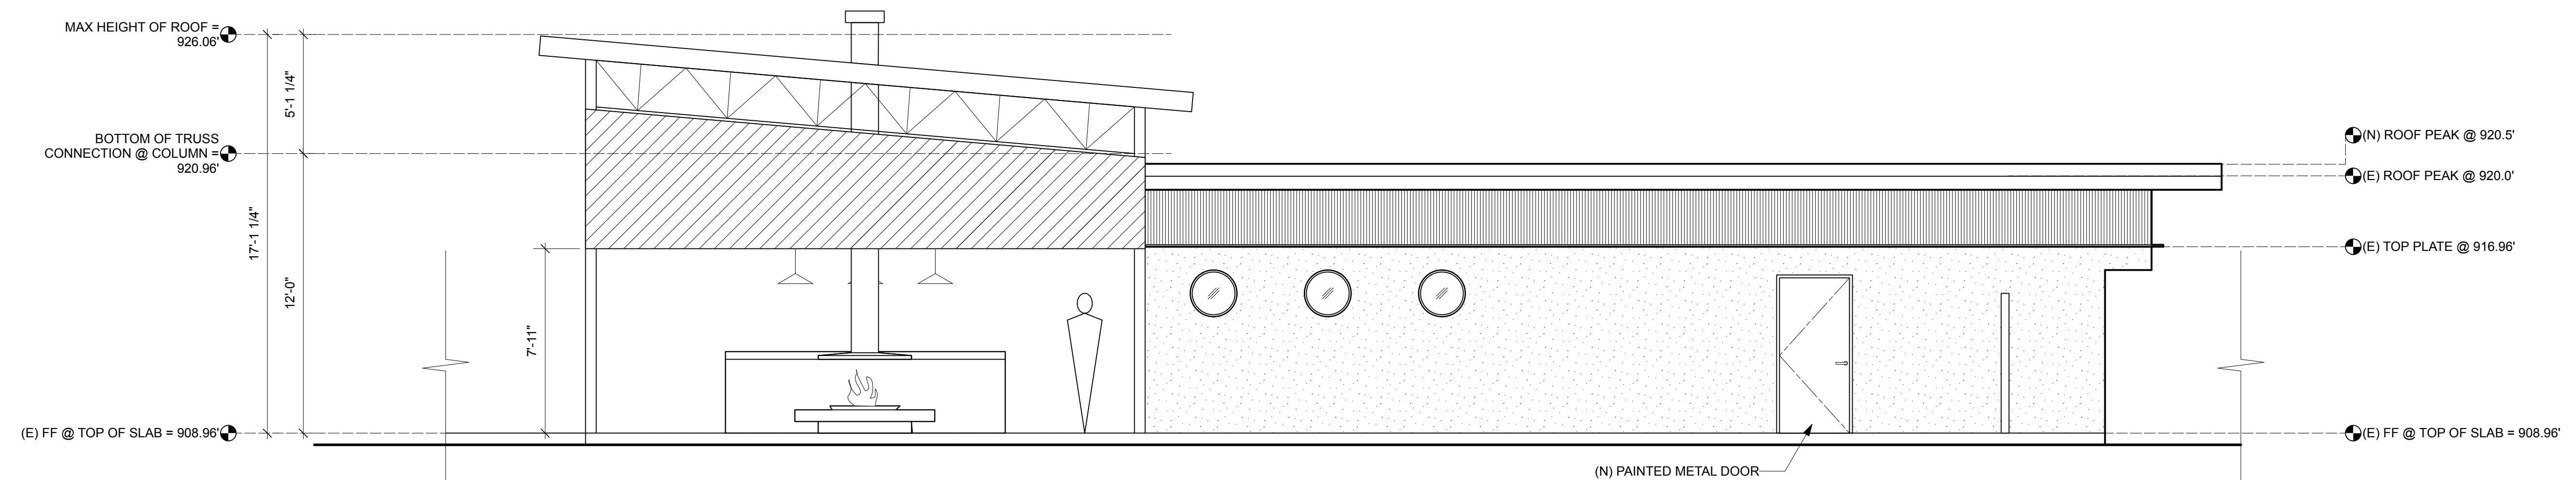

1 NORTH ELEVATION - CLUBHOUSE
SCALE 1/4" = 1'-0"

