


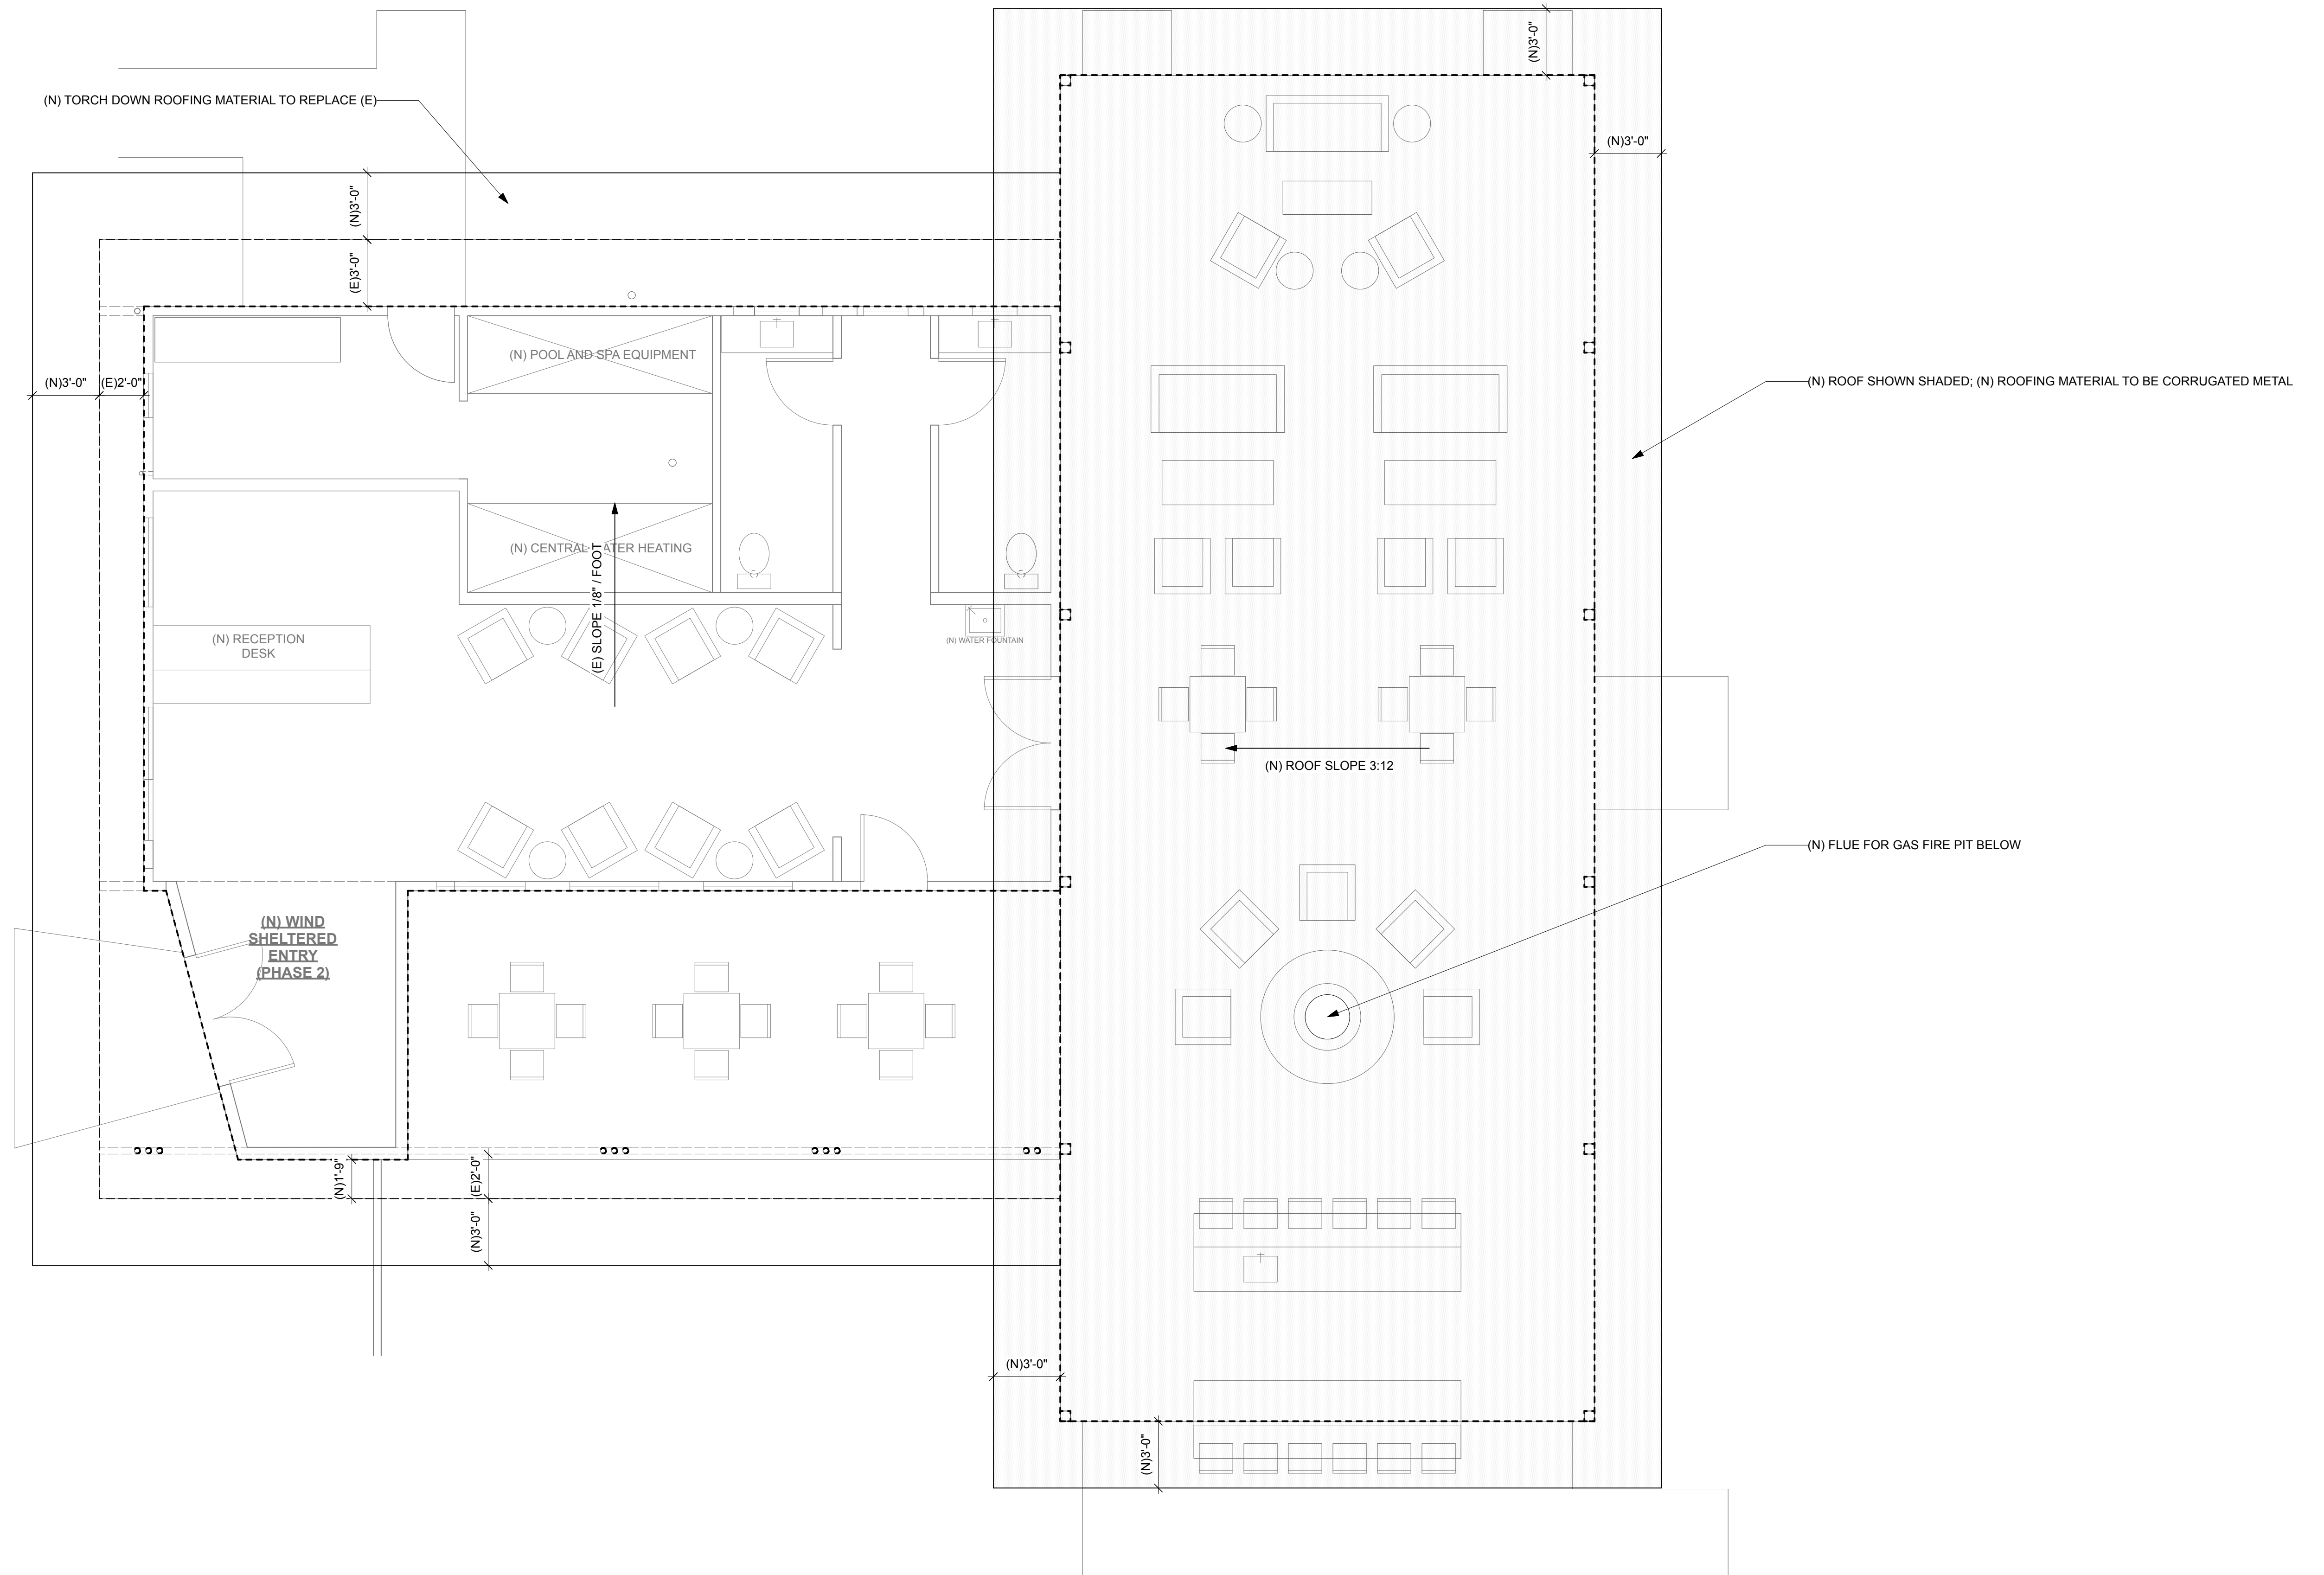

1 PROPOSED ROOF PLAN
SCALE 1/4" = 1'-0"

