



TOTAL PARKING

REQUIRED

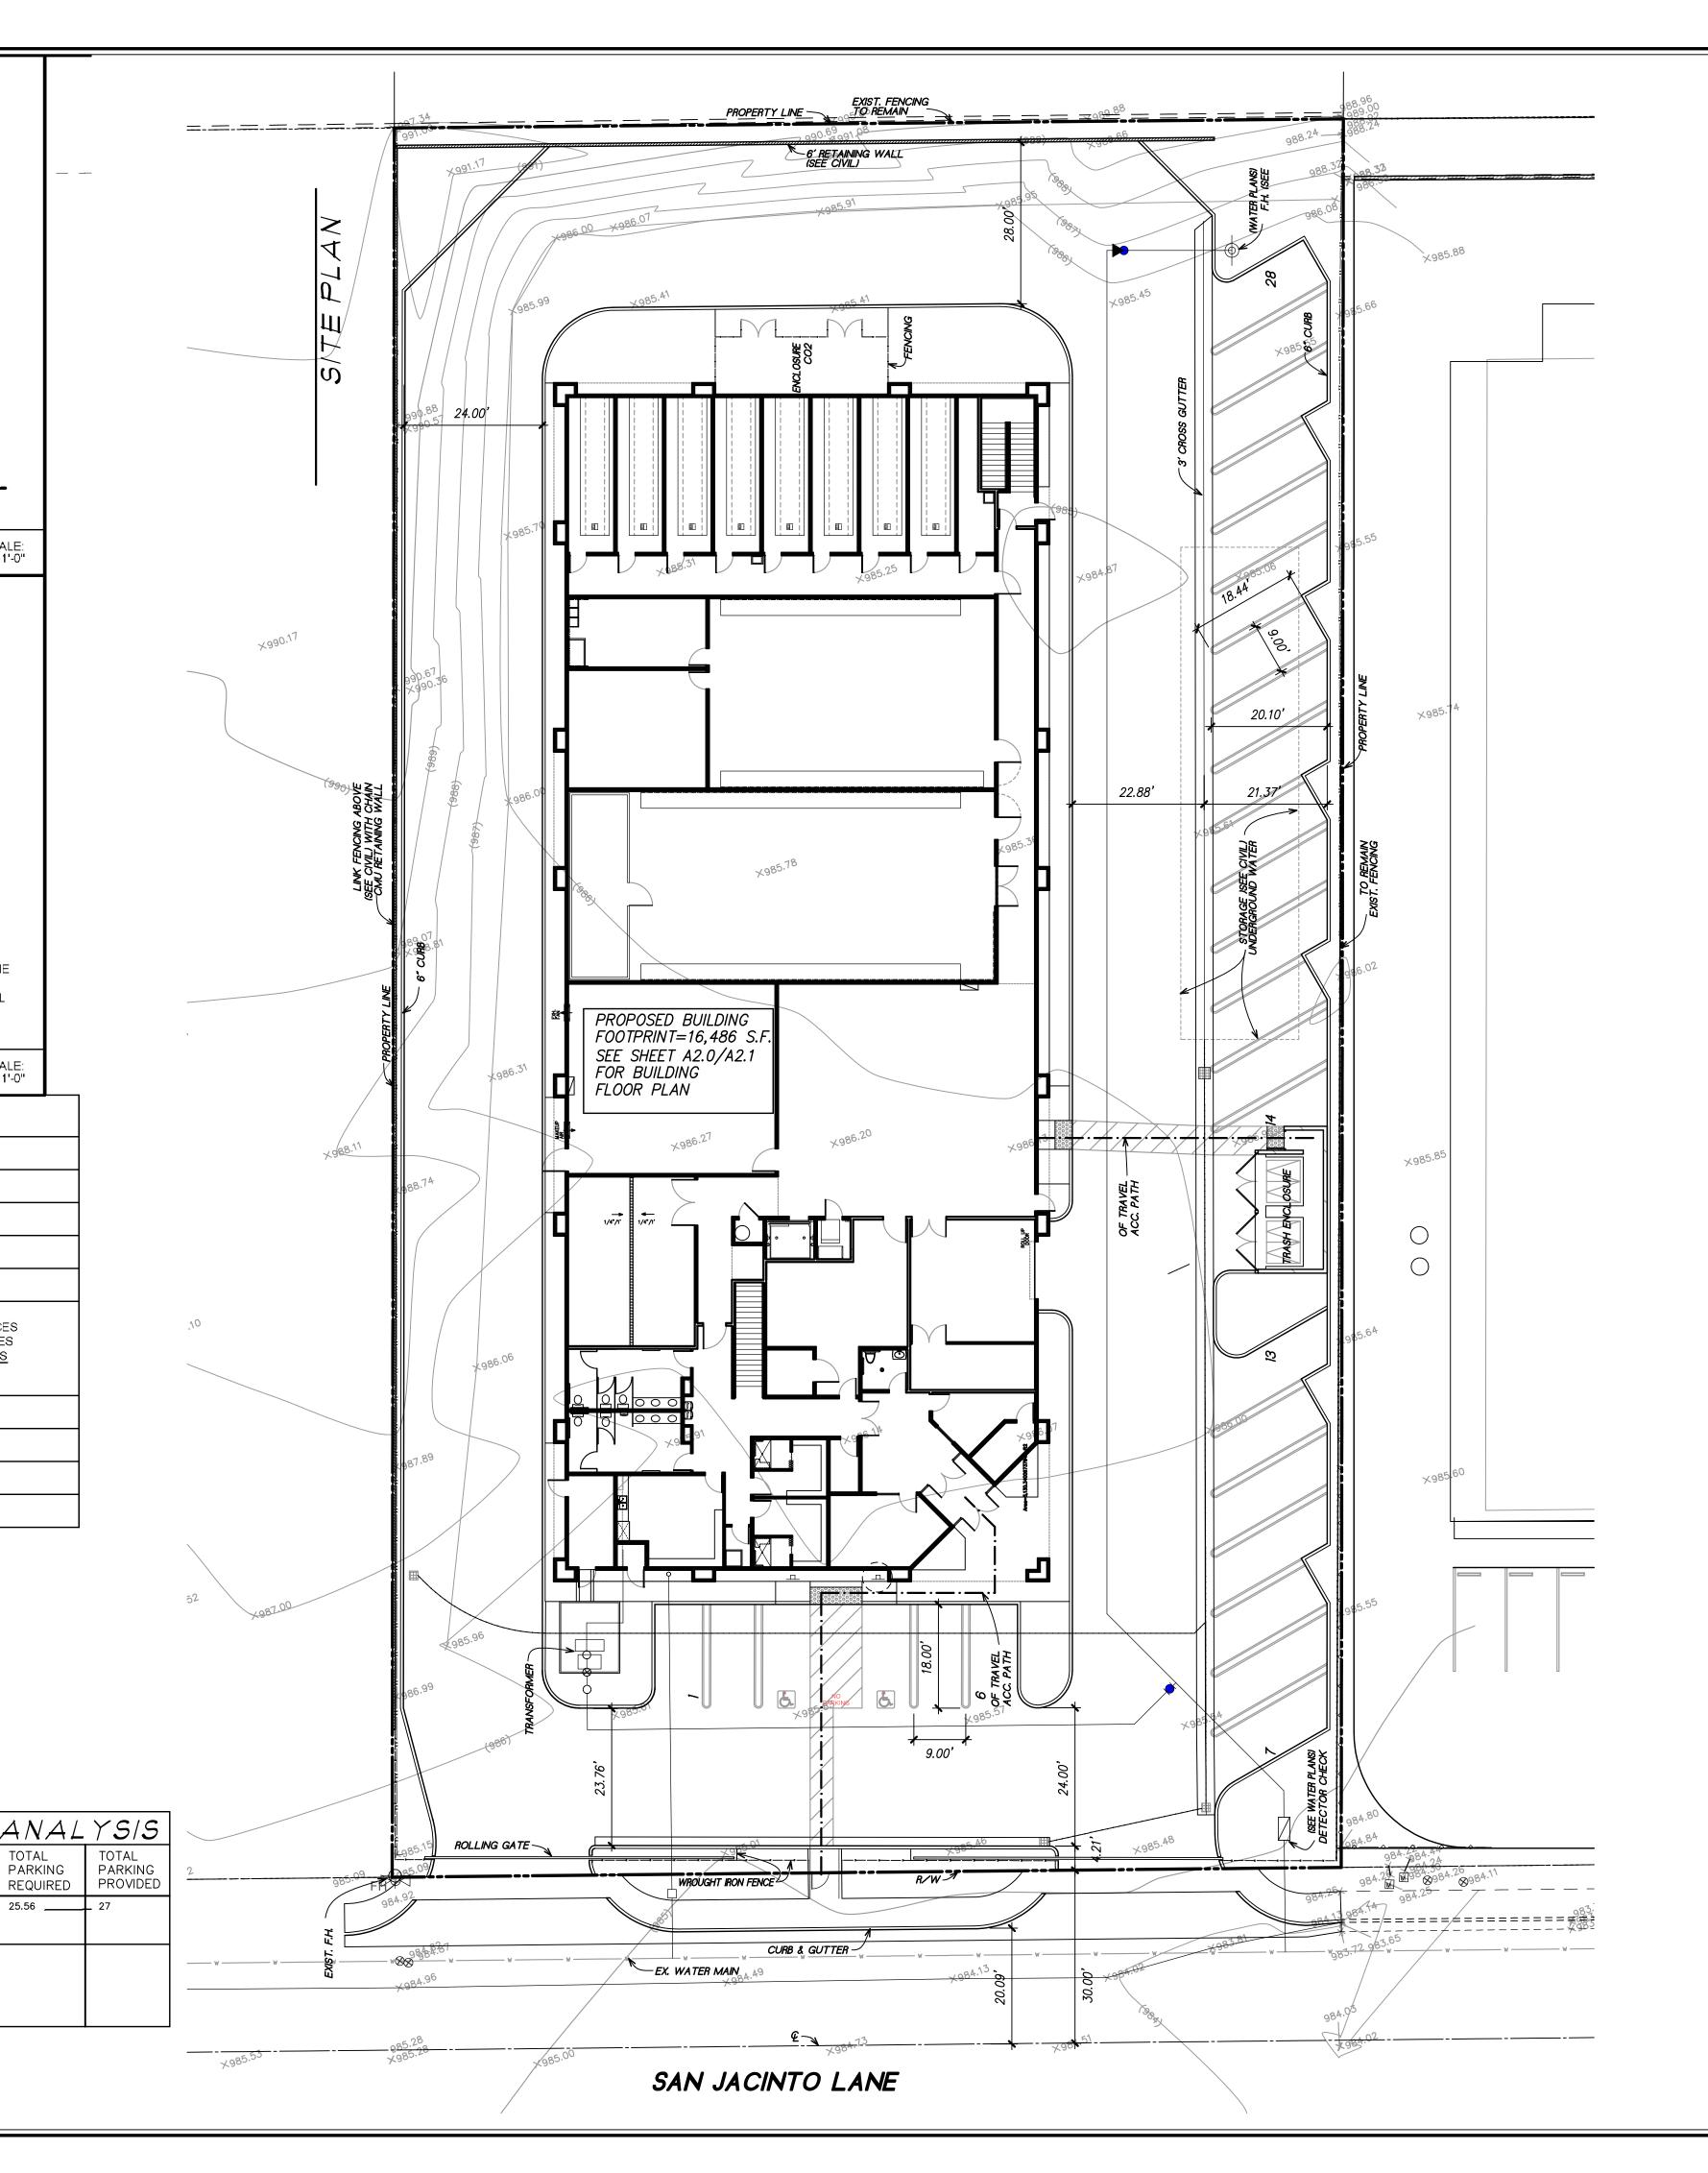

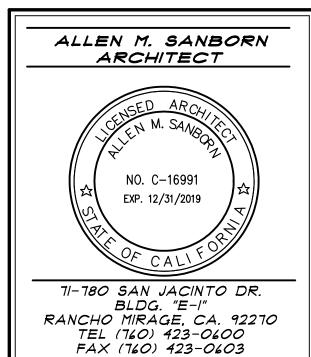




APN: 665-030-020

PROJECT TITLE: SAN JACINTO II SAN JAC FACILITIES, L.L.C.

65200 San Jacinto Rd. Desert Hot Springs

SHEET TITLE:

SITE PLAN

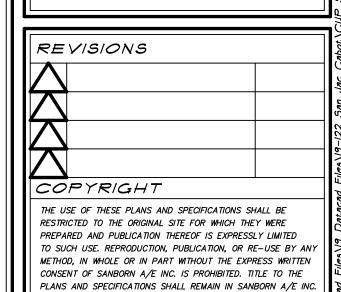

WITHOUT PREJUDICE. VISUAL CONTACT WITH THESE PLANS AND SPECIFICATIONS SHALL CONSTITUTE FACIE EVIDENCE OF THE ACCEPTANCE OF THESE RESTRICTIONS. W.O. | 19-122 | SCALE | 1/16"=1'-0 FILE NAME | 10 SITE SAVE DATE 1/8/2020

SHEET NO.

Allen Sanborn

DRAWN

A 1.0