




ALLEN M. SANBORN
ARCHITECT

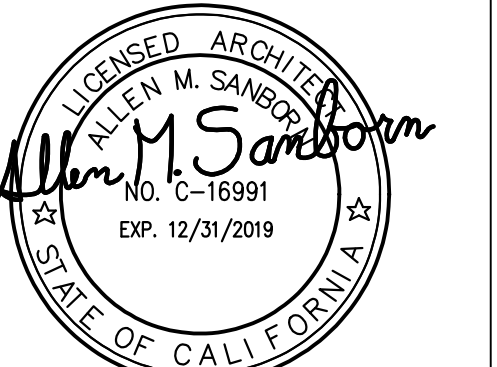

71-780 SAN JACINTO DR.
BLDG. "E-1"
RANCHO MIRAGE, CA. 92270
TEL (760) 423-0400
FAX (760) 423-0403

APN: 665-030-020

PROJECT TITLE:
**SAN JACINTO II
SAN JAC FACILITIES, L.L.C.**

Cabot Road
Desert Hot Springs


SHEET TITLE:
**1st FLOOR
DIMENSION PLAN**

REVISIONS		
1		
2		
3		

COPYRIGHT
THE USE OF THESE PLANS AND SPECIFICATIONS SHALL BE RESTRICTED TO THE ORIGINAL SITE FOR WHICH THEY WERE PREPARED AND PUBLICATION THEREOF IS EXPRESSLY LIMITED TO SUCH USE. REPRODUCTION, PUBLICATION, OR RE-USE BY ANY METHOD, IN WHOLE OR IN PART WITHOUT THE EXPRESS WRITTEN CONSENT OF SANBORN A/E INC. IS PROHIBITED. TITLE TO THE PLANS AND SPECIFICATIONS SHALL REMAIN IN SANBORN A/E INC. WITHOUT PREJUDICE. VISUAL CONTACT WITH THESE PLANS AND SPECIFICATIONS SHALL CONSTITUTE FADE EVIDENCE OF THE ACCEPTANCE OF THESE RESTRICTIONS.

W.O.	19-122	SCALE 1/8"=1'-0"
FILE NAME	21 DIM FLOOR PLAN	
SAVE DATE	12/19/2019	
DRAWN	Allen Sanborn	
SHEET NO.		

A2.2

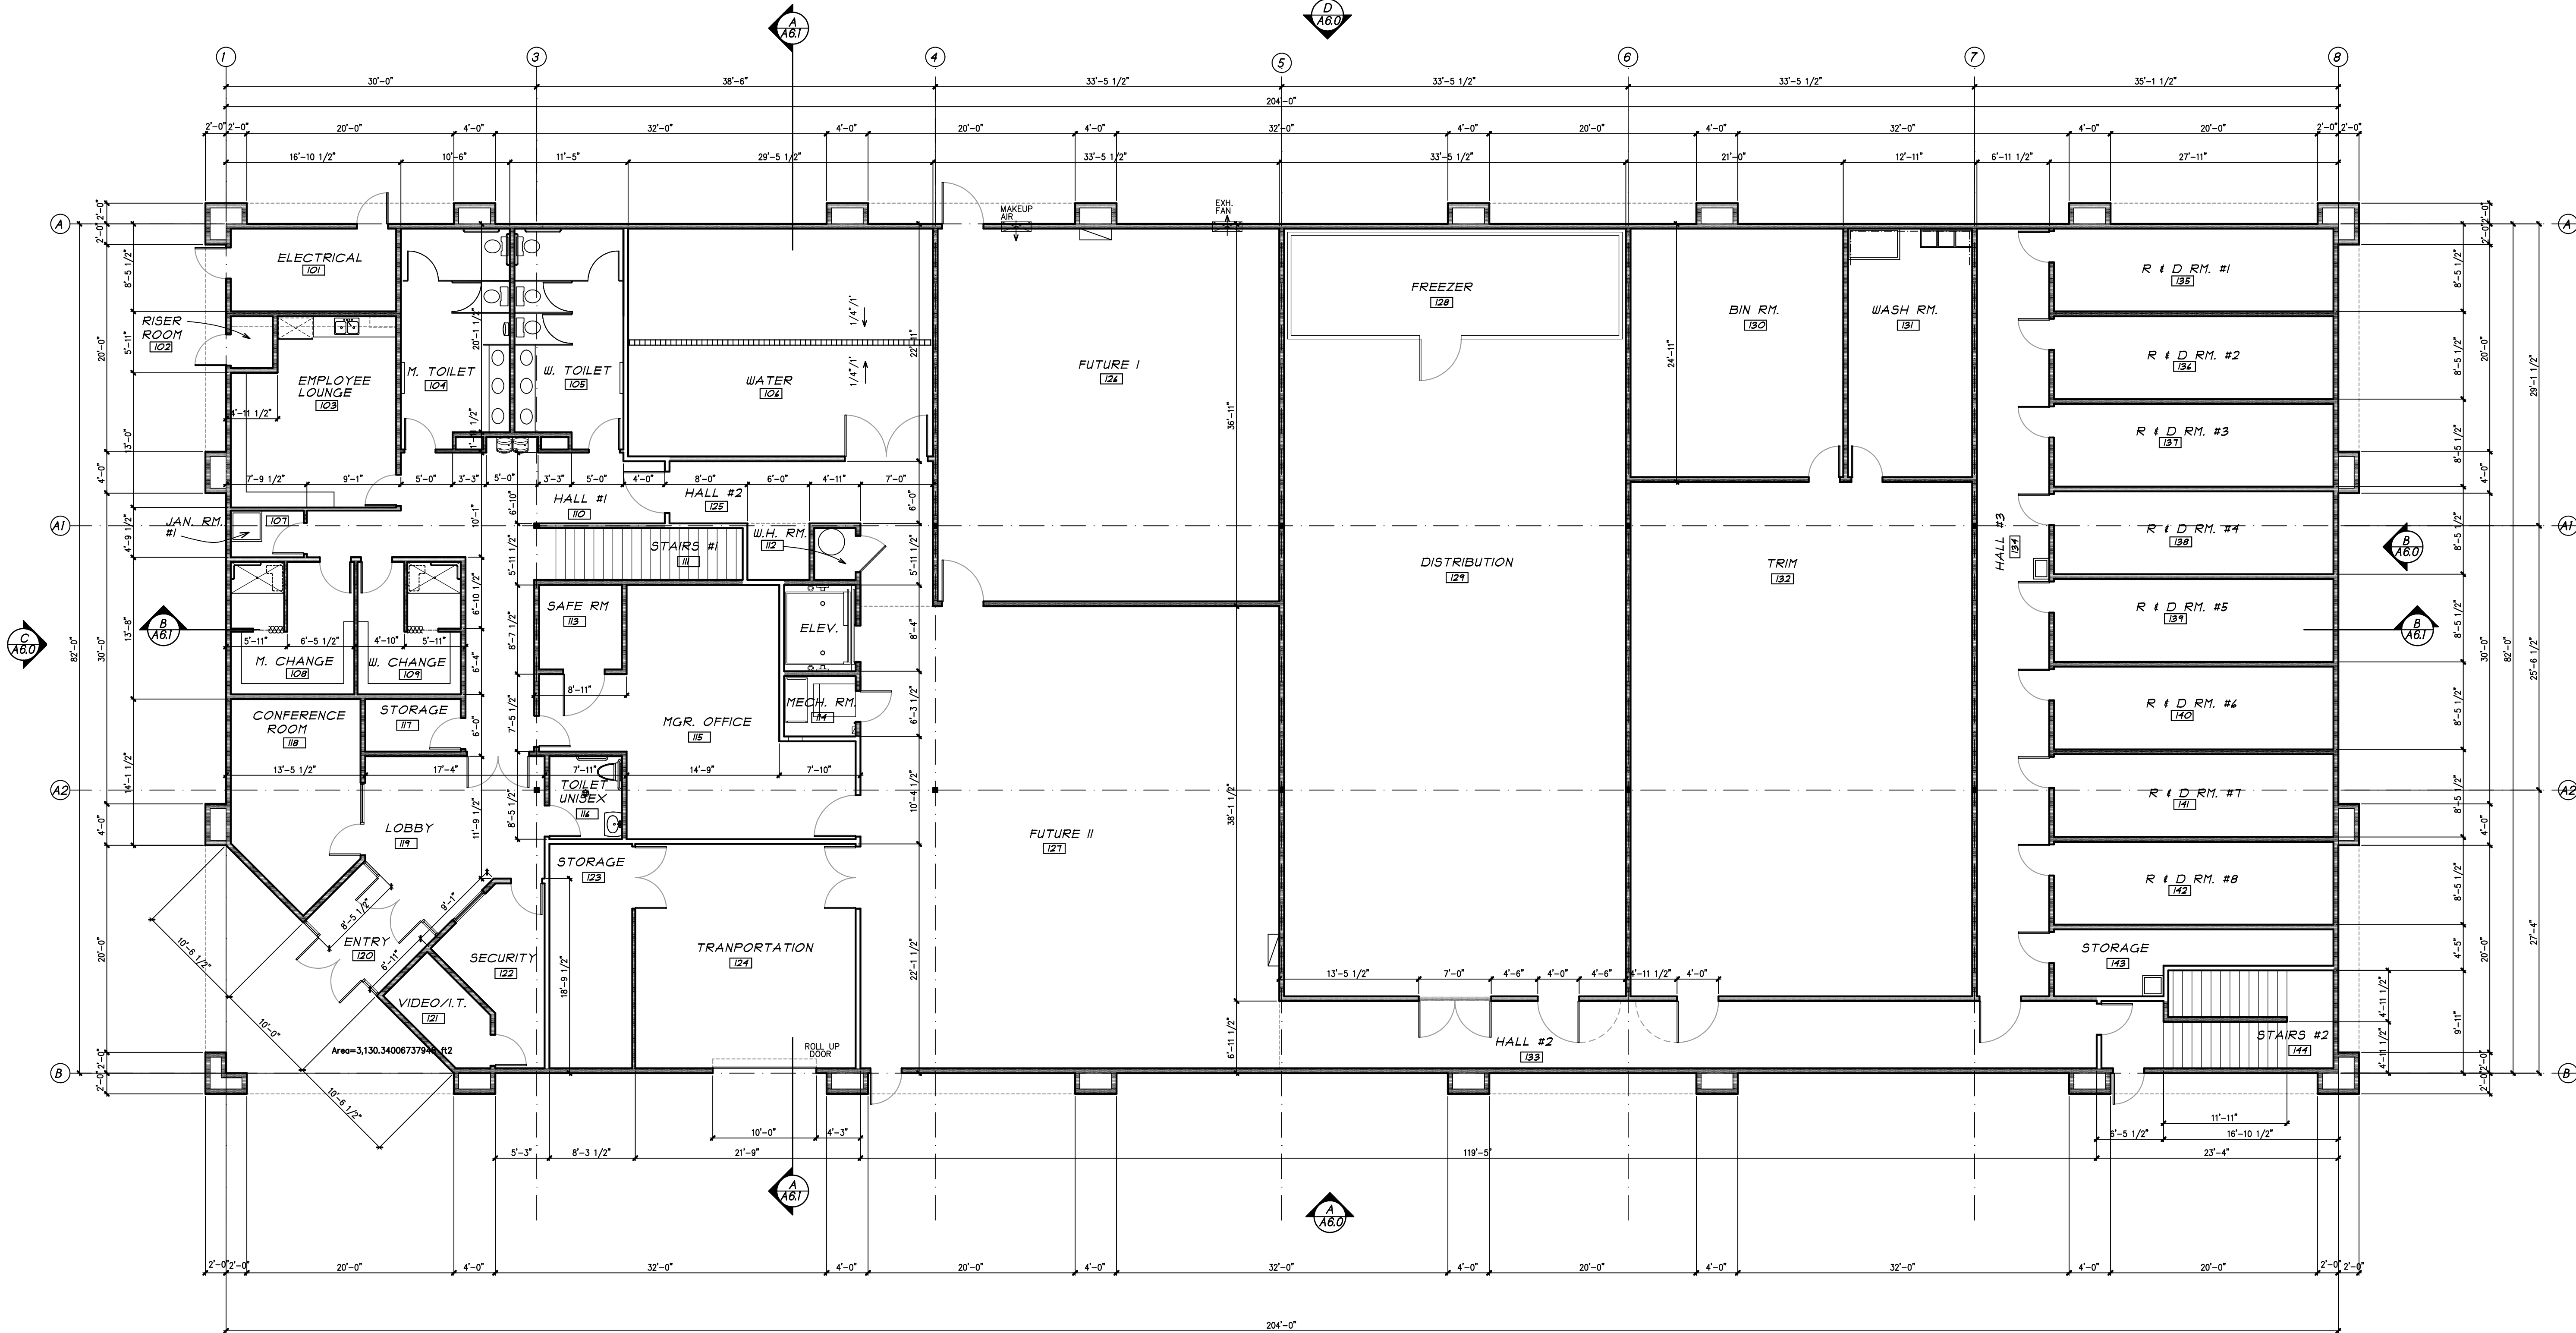

1 DIMENSION FLOOR PLAN - FIRST FLOOR
SCALE 1/8"=1'-0"