


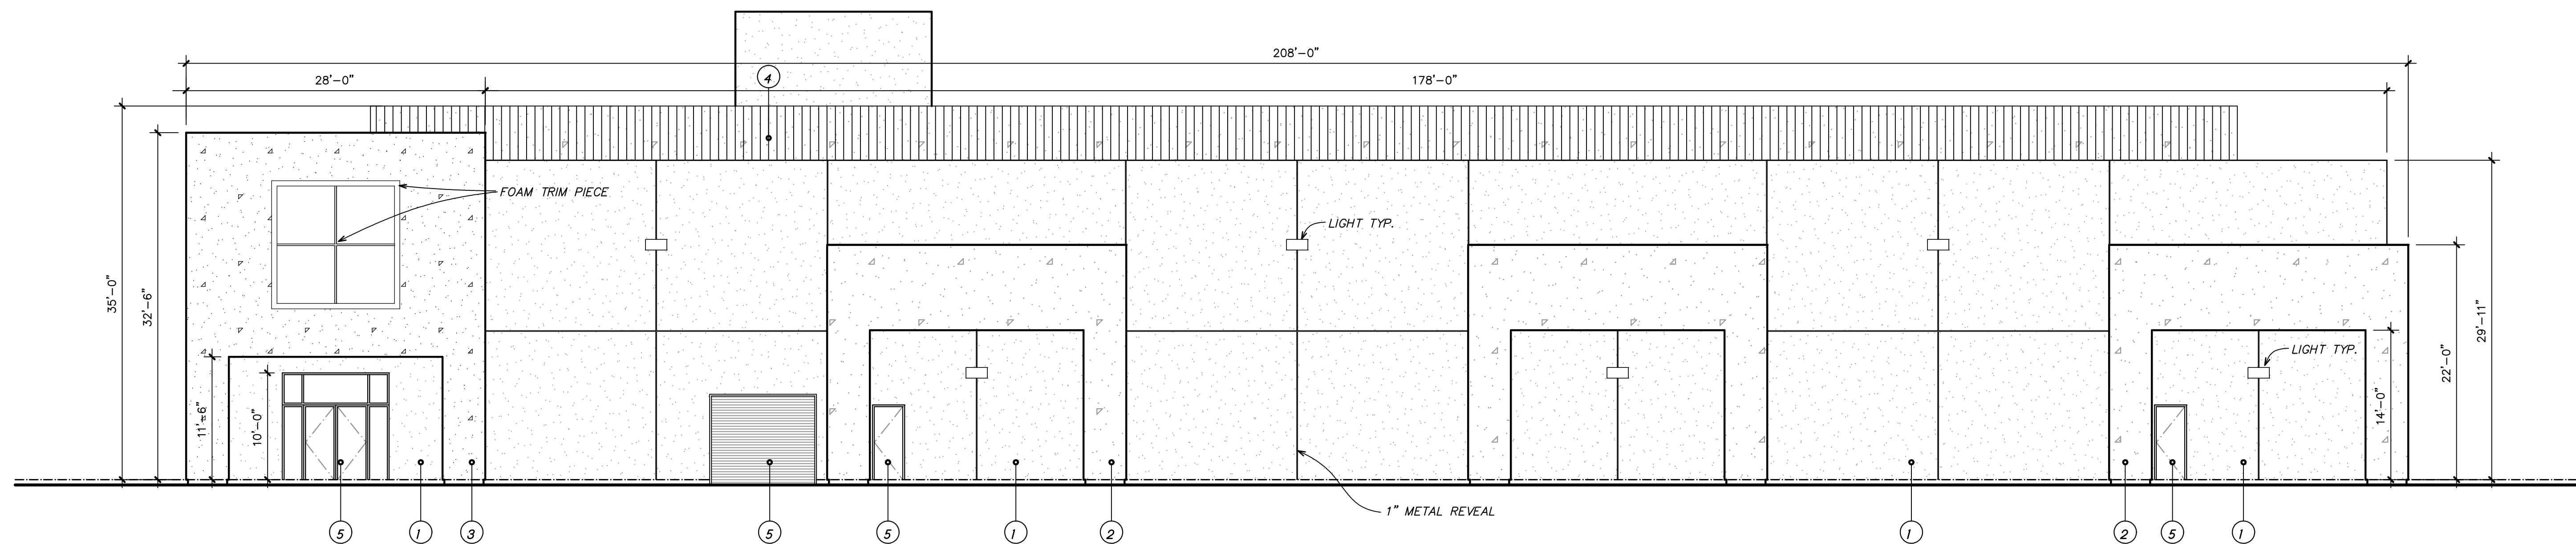


A EAST ELEVATION

SCALE: 1/8"=1'-0"


ELEVATION COLOR LEGEND

1. SMOOTH COAT FINISH CEMENT PLASTER - COLOR:
2. SMOOTH COAT FINISH CEMENT PLASTER - COLOR:
3. SMOOTH COAT FINISH CEMENT PLASTER - COLOR:
4. SMOOTH 24GA METAL MECH. EQUIP. SCREEN, PAINTED SAND FINISH
5. DOOR PAINTED TO MATCH

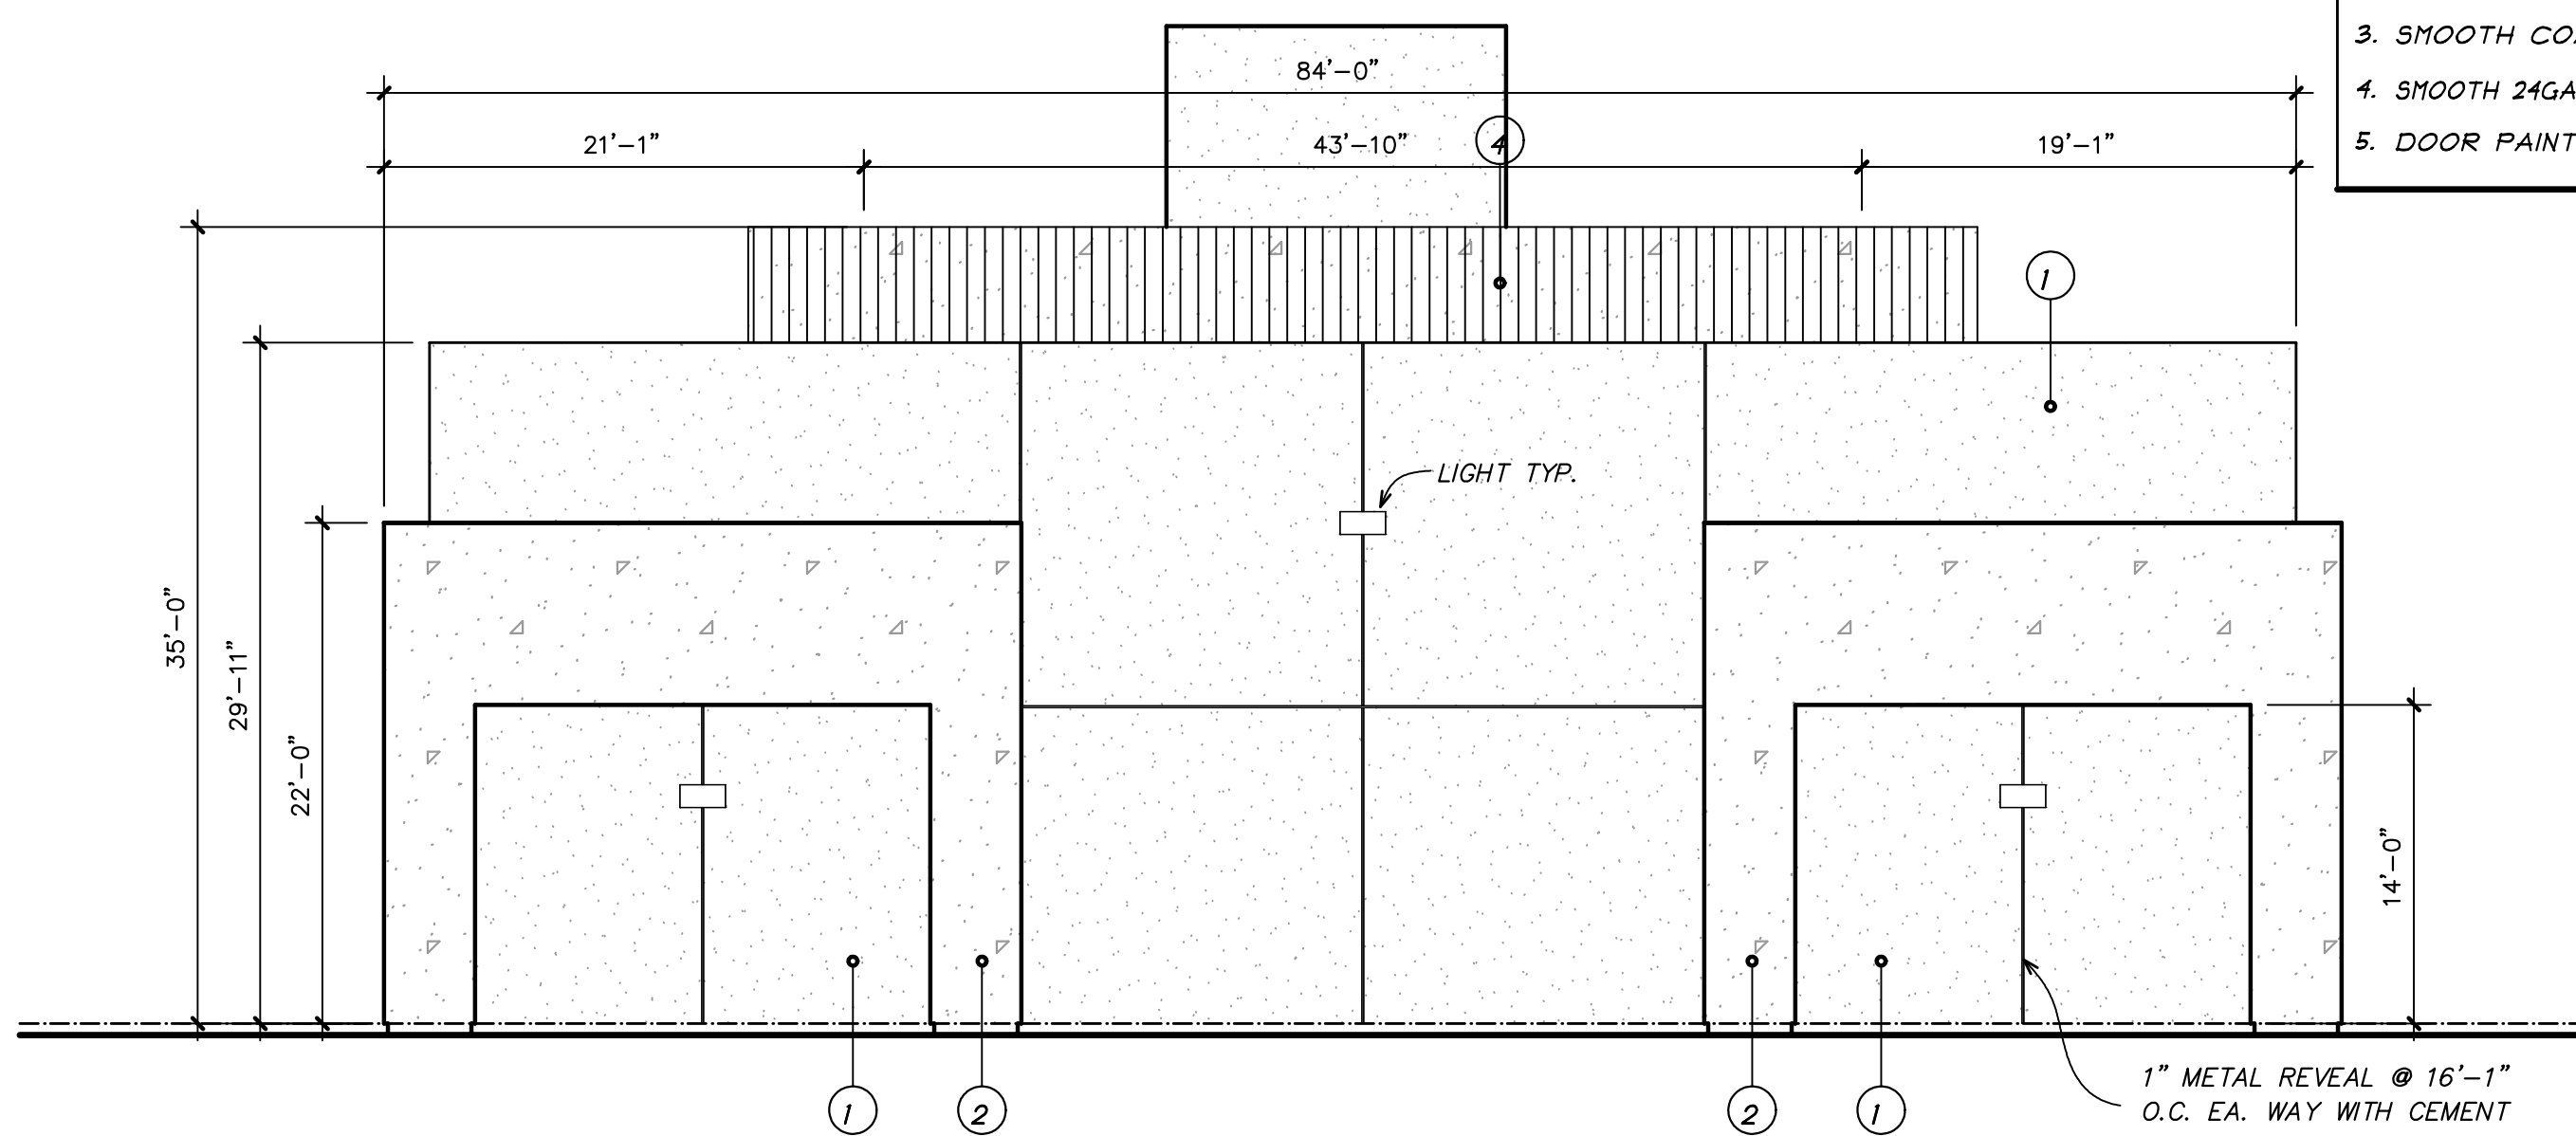


B NORTH ELEVATION

SCALE: 1/8"=1'-0"

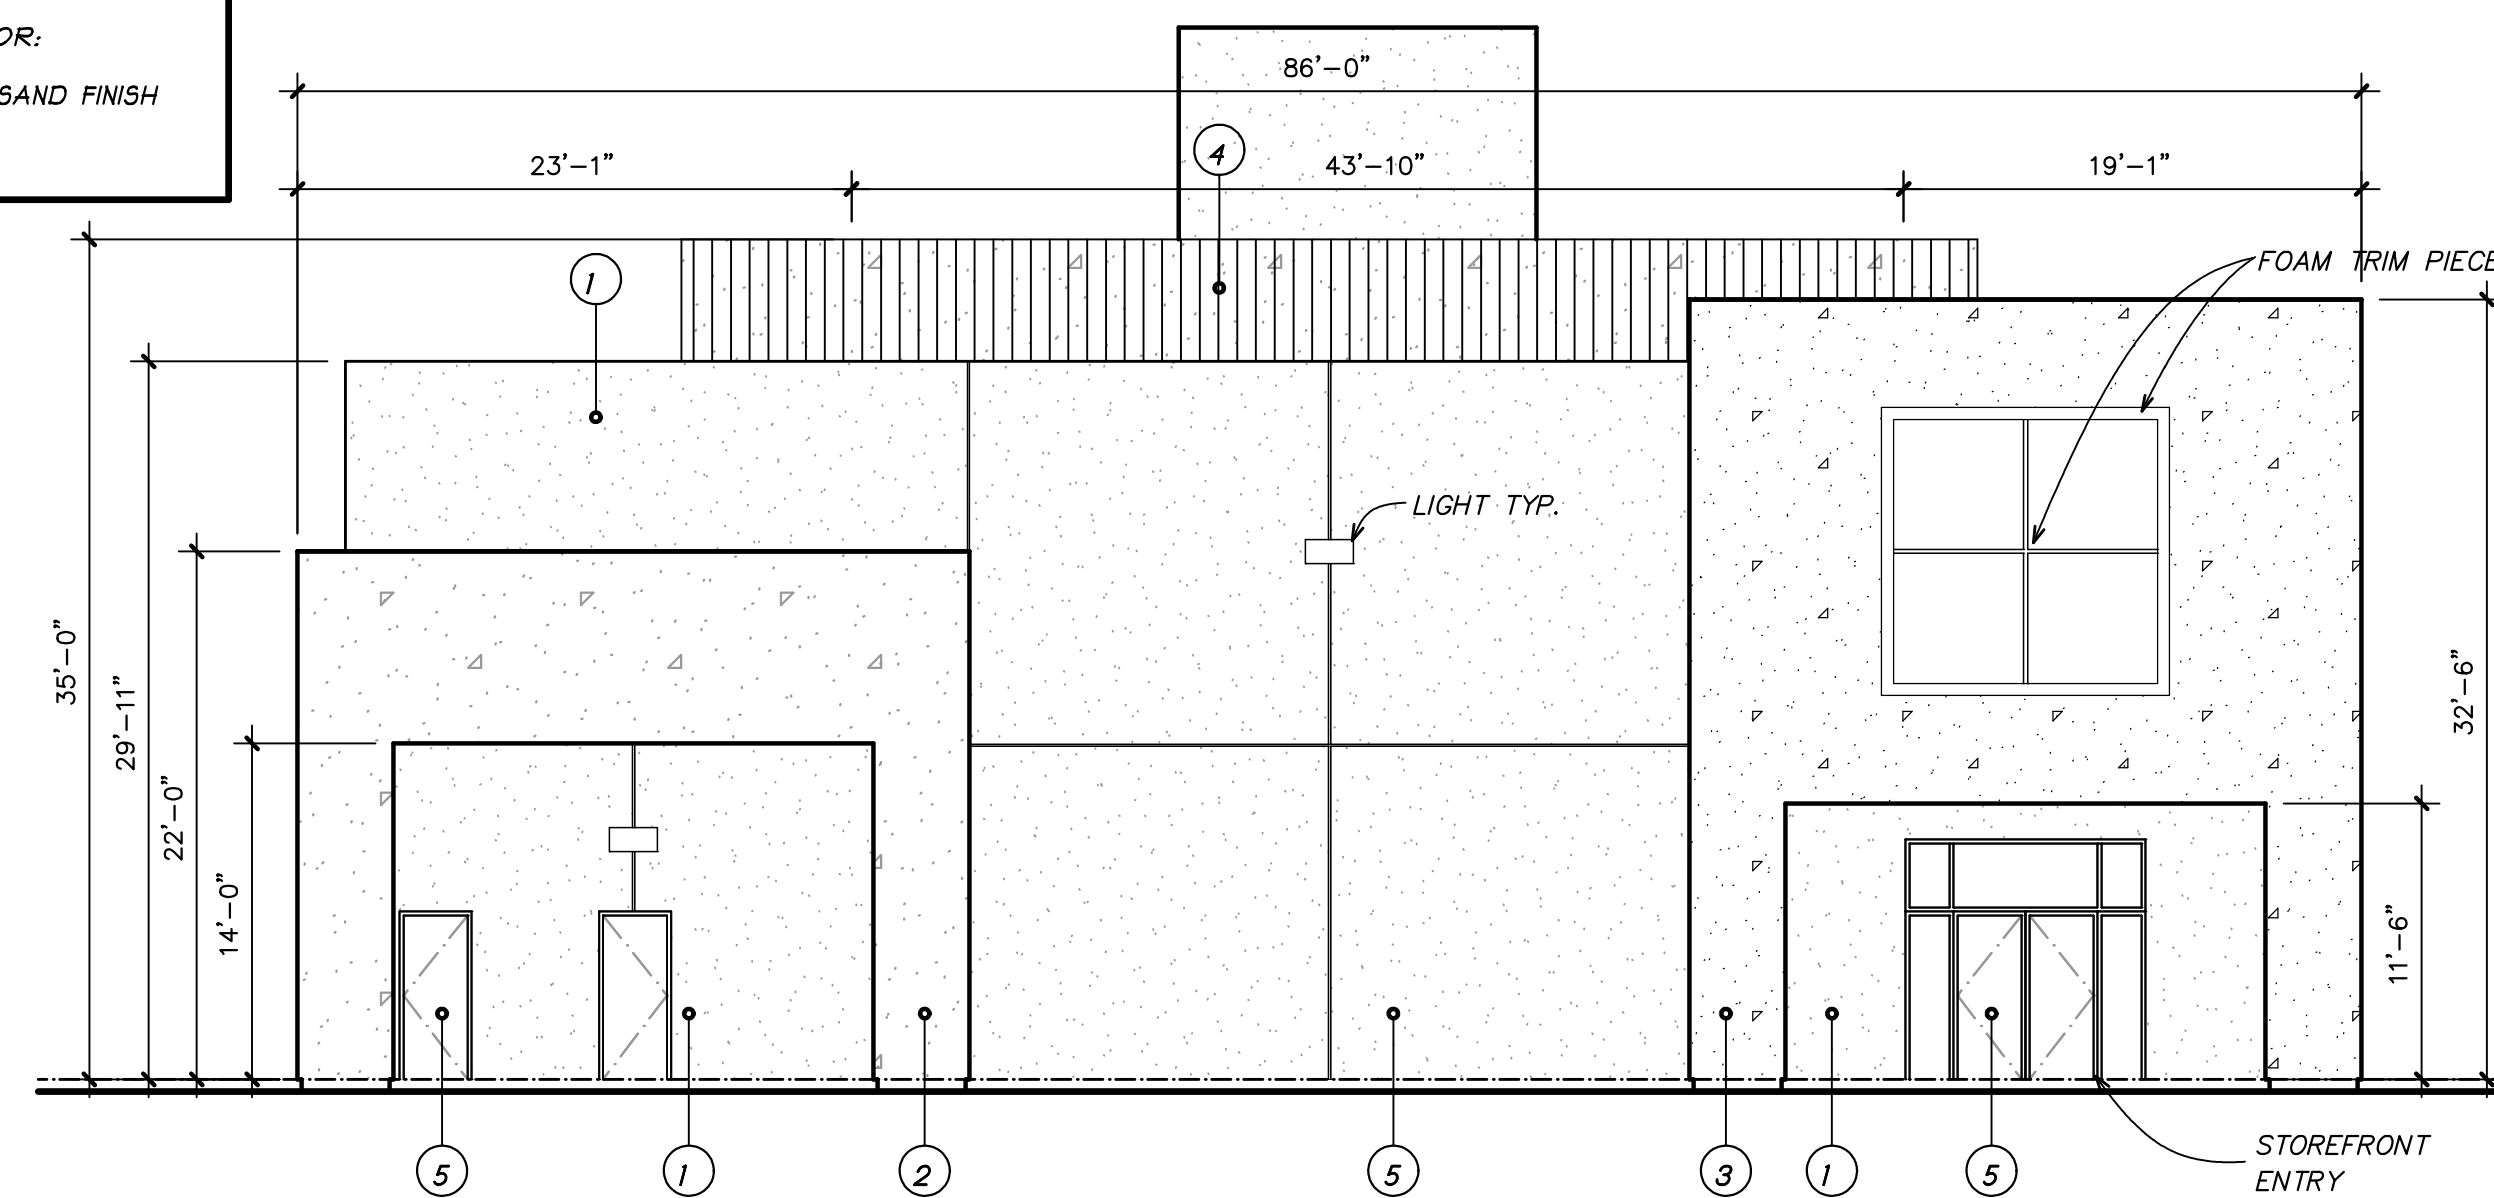

C SOUTH ELEVATION

SCALE: 1/8"=1'-0"

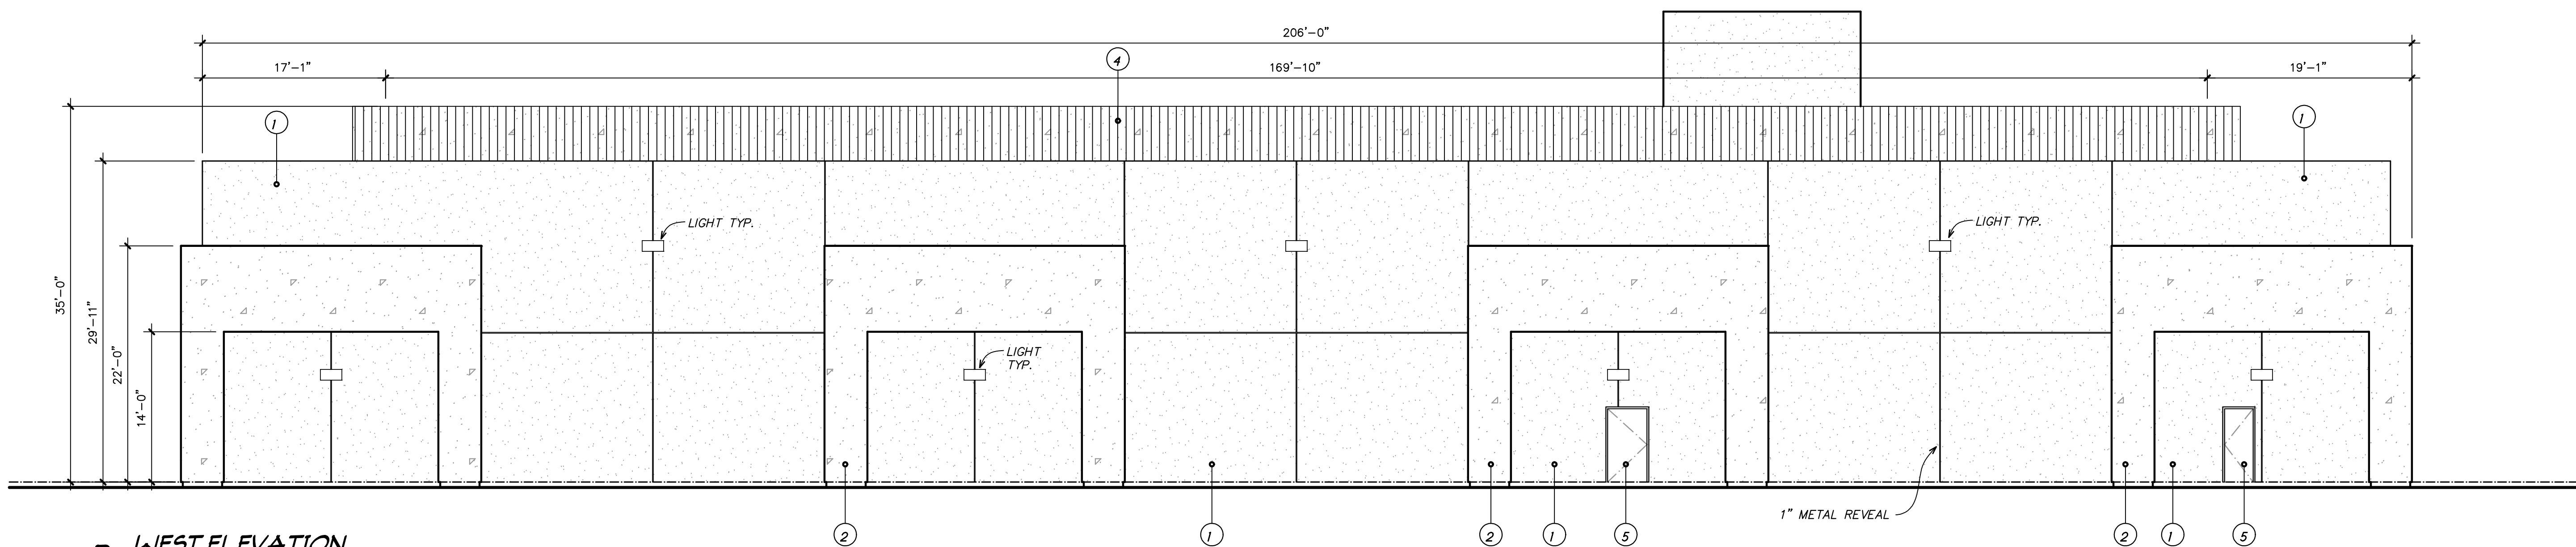


D WEST ELEVATION

SCALE: 1/8"=1'-0"



SANBORN
ARCHITECTURE
GROUP, Inc.

ALLEN M. SANBORN
ARCHITECT

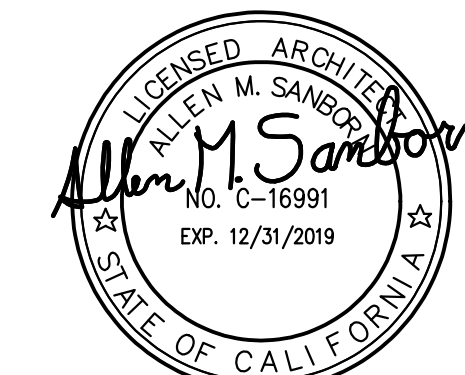

71-780 SAN JACINTO DR.
BLDG. "E-1"
RANCHO MIRAGE, CA. 92270
TEL (760) 423-0400
FAX (760) 423-0403

APN: 665-030-020

PROJECT TITLE:
SAN JACINTO II
SAN JAC FACILITIES, L.L.C.

Cabot Road
Desert Hot Springs

SHEET TITLE:
EXTERIOR
ELEVATIONS

REVISIONS

NO.	DESCRIPTION	DATE
1		
2		
3		

COPYRIGHT

THE USE OF THESE PLANS AND SPECIFICATIONS SHALL BE RESTRICTED TO THE ORIGINAL SITE FOR WHICH THEY WERE PREPARED AND PUBLICATION THEREOF IS EXPRESSLY LIMITED TO SUCH USE. REPRODUCTION, PUBLICATION, OR RE-USE BY ANY METHOD, IN WHOLE OR IN PART WITHOUT THE EXPRESS WRITTEN CONSENT OF SANBORN A/E INC. IS PROHIBITED. TITLE TO THE PLANS AND SPECIFICATIONS SHALL REMAIN IN SANBORN A/E INC. WITHOUT PREJUDICE. VISUAL CONTACT WITH THESE PLANS AND SPECIFICATIONS SHALL CONSTITUTE FAIR EVIDENCE OF THE ACCEPTANCE OF THESE RESTRICTIONS.

W.O.	19-122	SCALE	1/8"=1'-0"
FILE NAME	40 ELEVATIONS		
SAVE DATE	12/18/2019		
DRAWN	Allen Sanborn		
SHEET NO.			

A6.0