



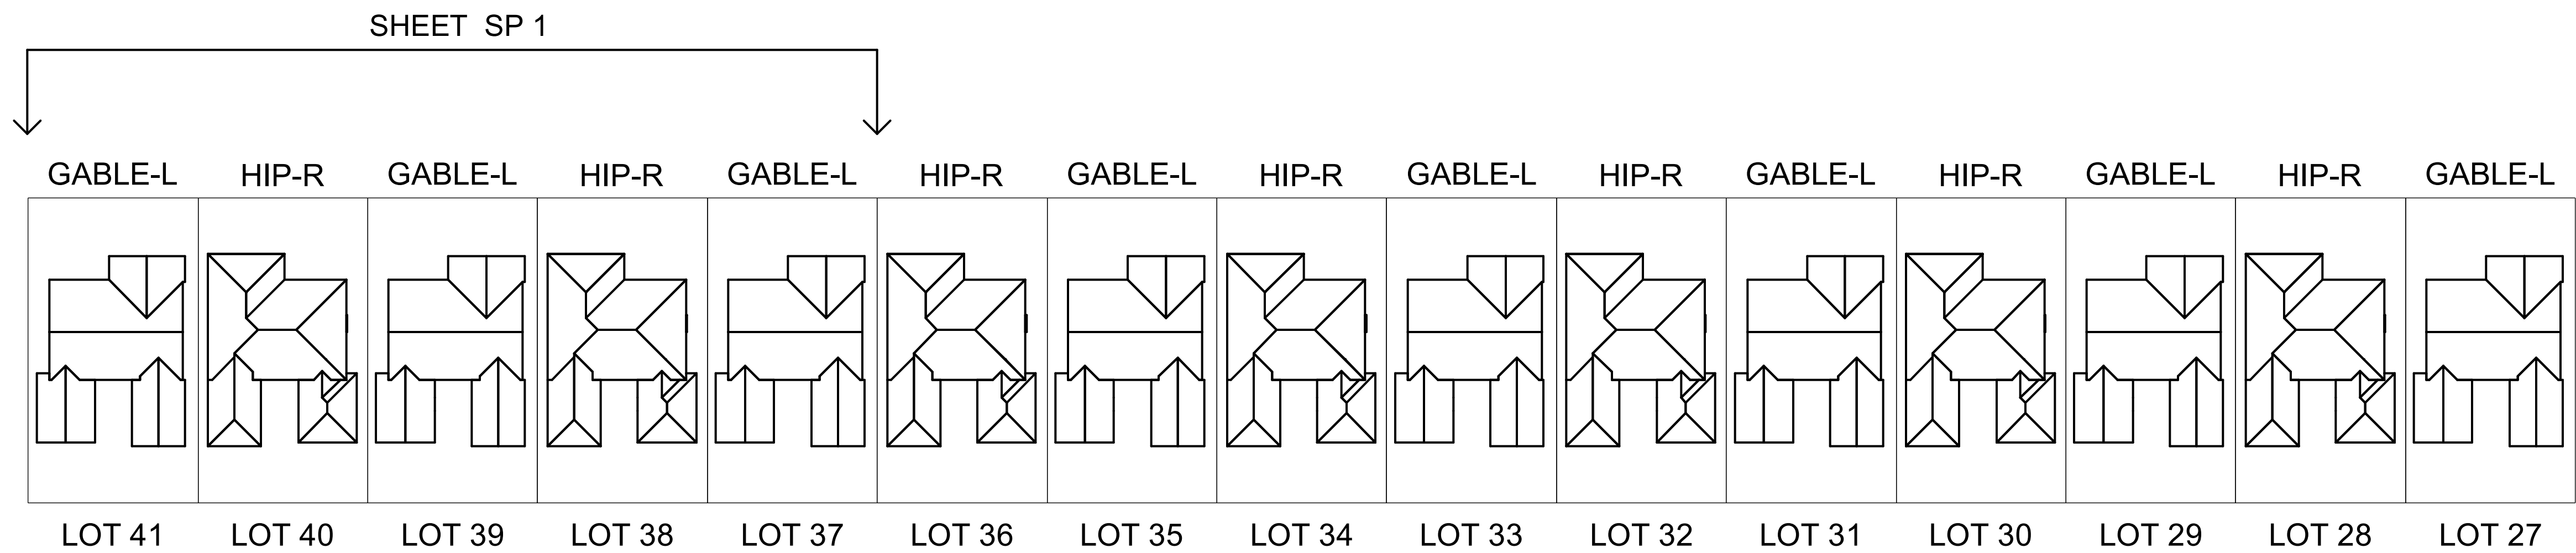


ALL FLOOR PLANS ARE 2236 SF LIVING SPACE

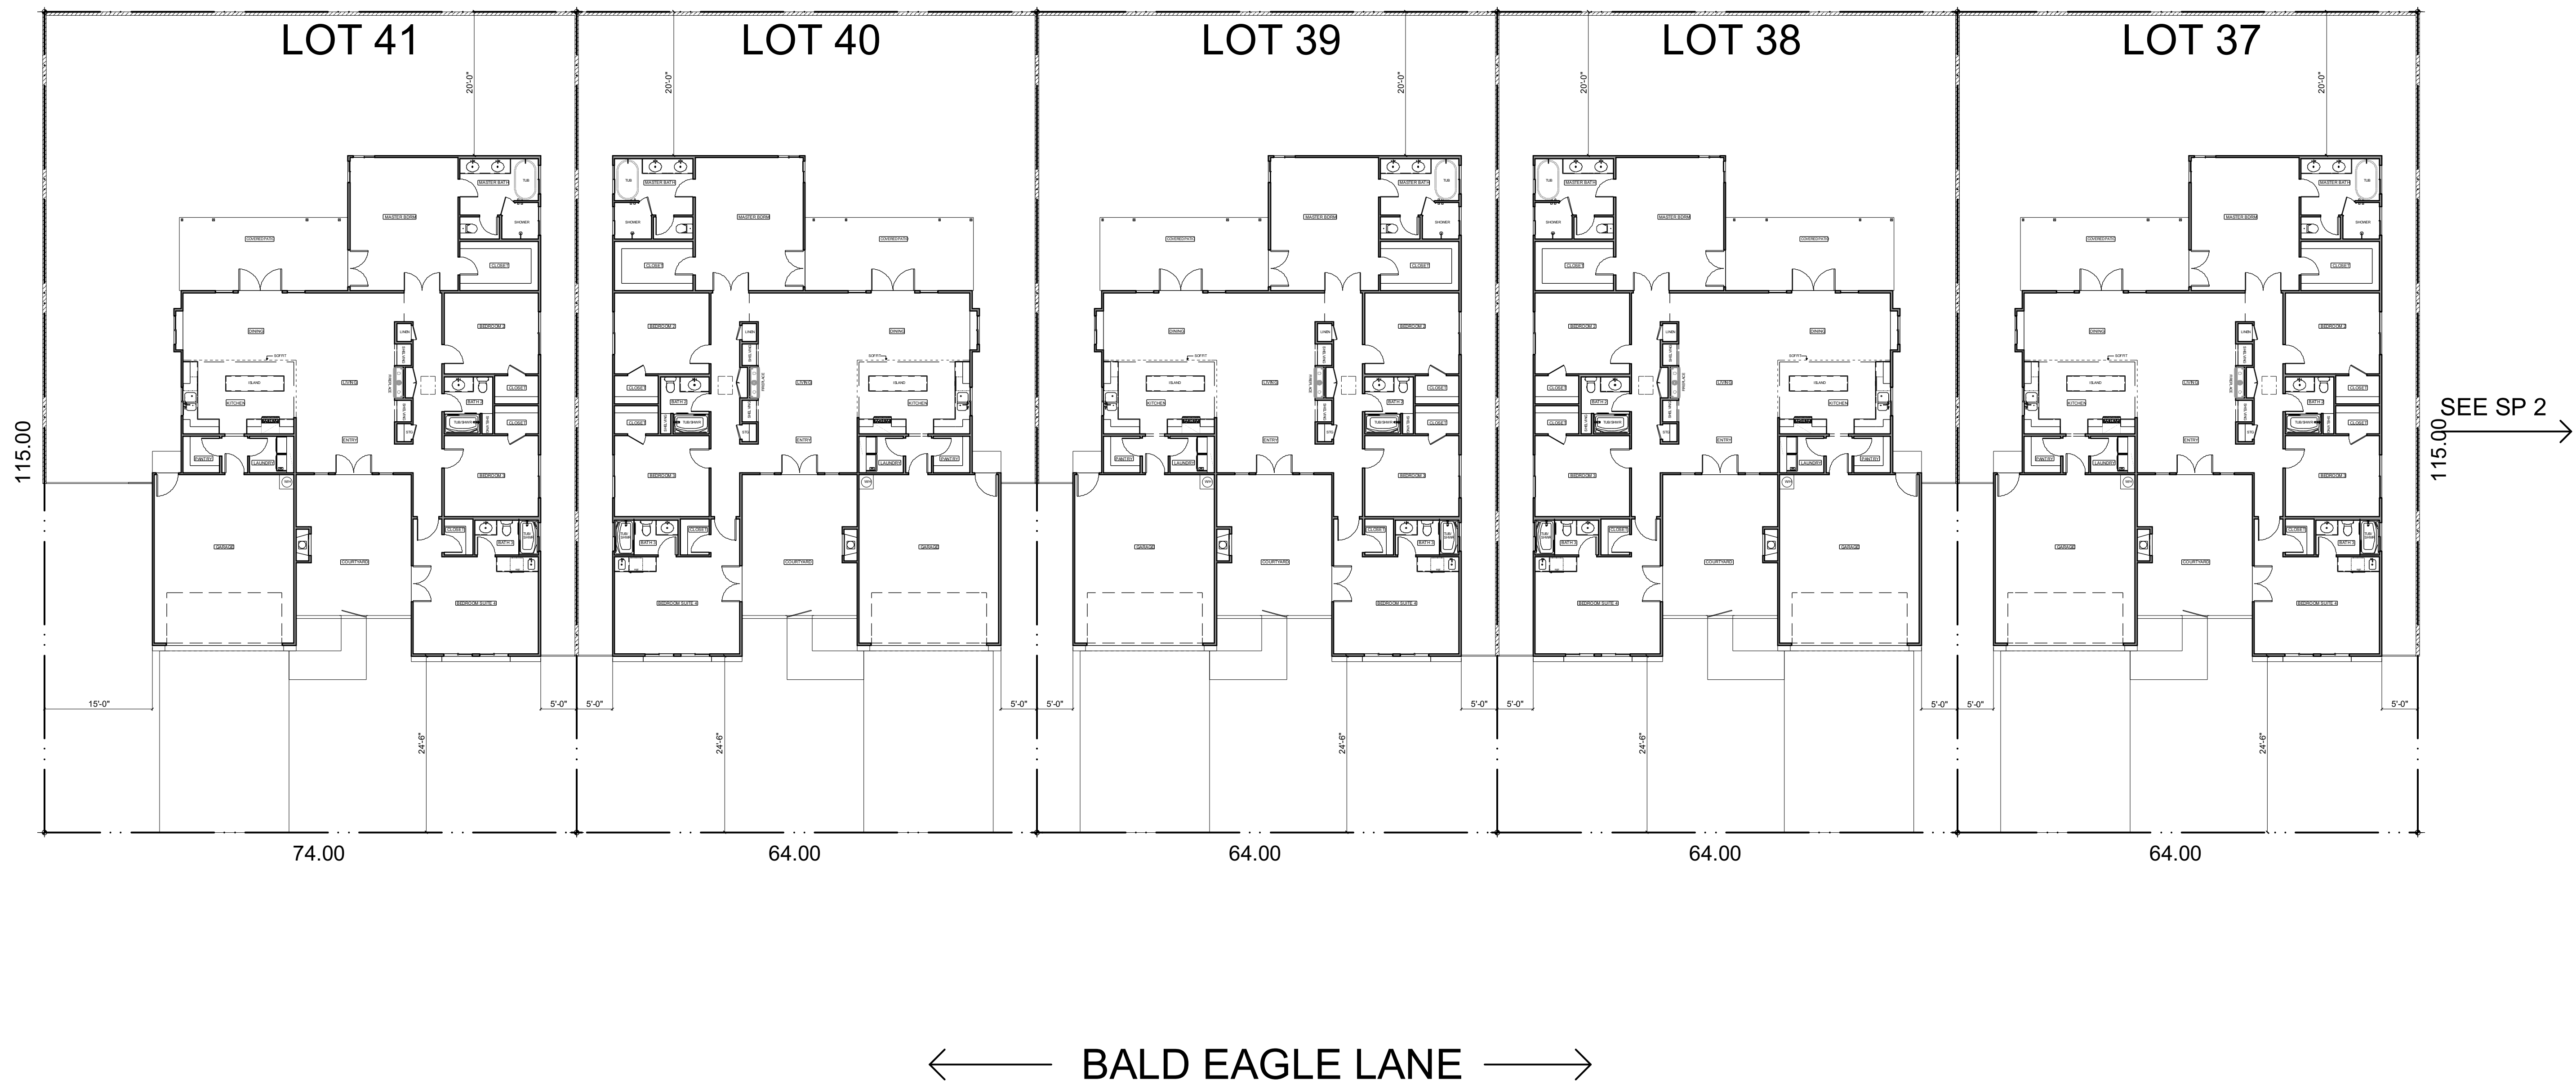

RICK D. SELLERS
RDS
RESIDENTIAL DESIGN STUDIOS

310 . 890 . 9954

whodidthehouse.houzz.com
rick@whodidthehouse.com

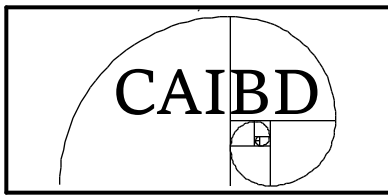

IMPORTANT INFORMATION

1) THESE DRAWINGS ARE THE PROPRIETARY WORK PRODUCT AND PROPERTY OF RESIDENTIAL DESIGN STUDIOS, DEVELOPED FOR THE EXCLUSIVE USE OF RESIDENTIAL DESIGN STUDIOS. USE OF THESE DRAWINGS AND CONCEPTS CONTAINED THEREIN WITHOUT THE WRITTEN PERMISSION OF RESIDENTIAL DESIGN SERVICES IS PROHIBITED.

2) CONTRACTOR SHALL VERIFY ALL CONDITIONS AND DIMENSIONS AT THE JOB SITE AND NOTIFY THE DESIGNER OF ANY DIMENSIONAL ERRORS, OMISSIONS OR DISCREPANCIES BEFORE BEGINNING OR FABRICATING ANY WORK.

3) TO THE BEST OF MY KNOWLEDGE THESE PLANS ARE DRAWN TO COMPLY WITH OWNER'S AND/OR BUILDER'S SPECIFICATIONS AND ANY CHANGES MADE ON THEM AFTER PRINTS ARE MADE WILL BE DONE AT THE OWNER'S AND/OR BUILDER'S EXPENSE AND RESPONSIBILITY. RESIDENTIAL DESIGN STUDIOS IS NOT LIABLE FOR ERRORS ONCE CONSTRUCTION HAS BEGUN. WHILE EVERY EFFORT HAS BEEN MADE IN THE PREPARATION OF THIS PLAN TO AVOID MISTAKES, THE MAKE CAN NOT GUARANTEE AGAINST HUMAN ERROR. THE CONTRACTOR OF THE JOB MUST CHECK ALL DIMENSIONS AND OTHER DETAILS PRIOR TO CONSTRUCTION AND BE SOLELY RESPONSIBLE THEREAFTER.

PROJECT TITLE

SANGHA VENTURES
CALIFORNIA LTD

**EAGLE POINT
PLAN ONE**

11389 BALD EAGLE
DESERT HOT SPRINGS, CA

SHEET CONTENTS

SITE PLANS

LOTS 37-41

DATE
1 . 14 . 19

REVISION
7 . 15 . 19

REVISION


SCALE

PREPARED BY


RDSellers

SHEET NUMBER

SP 1

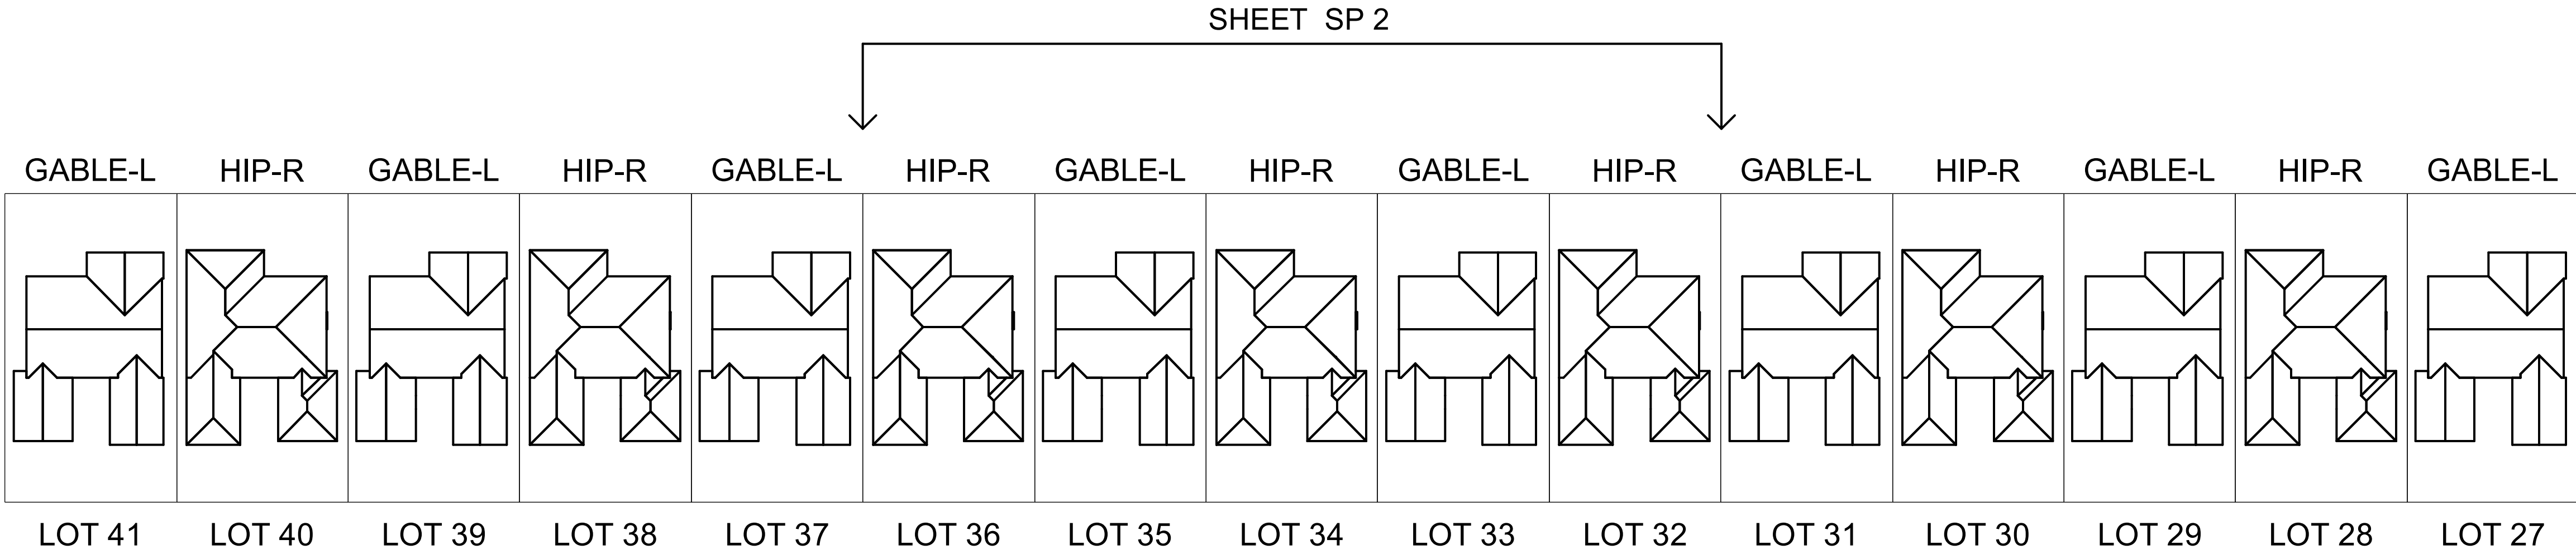

ALL FLOOR PLANS ARE 2236 SF LIVING SPACE

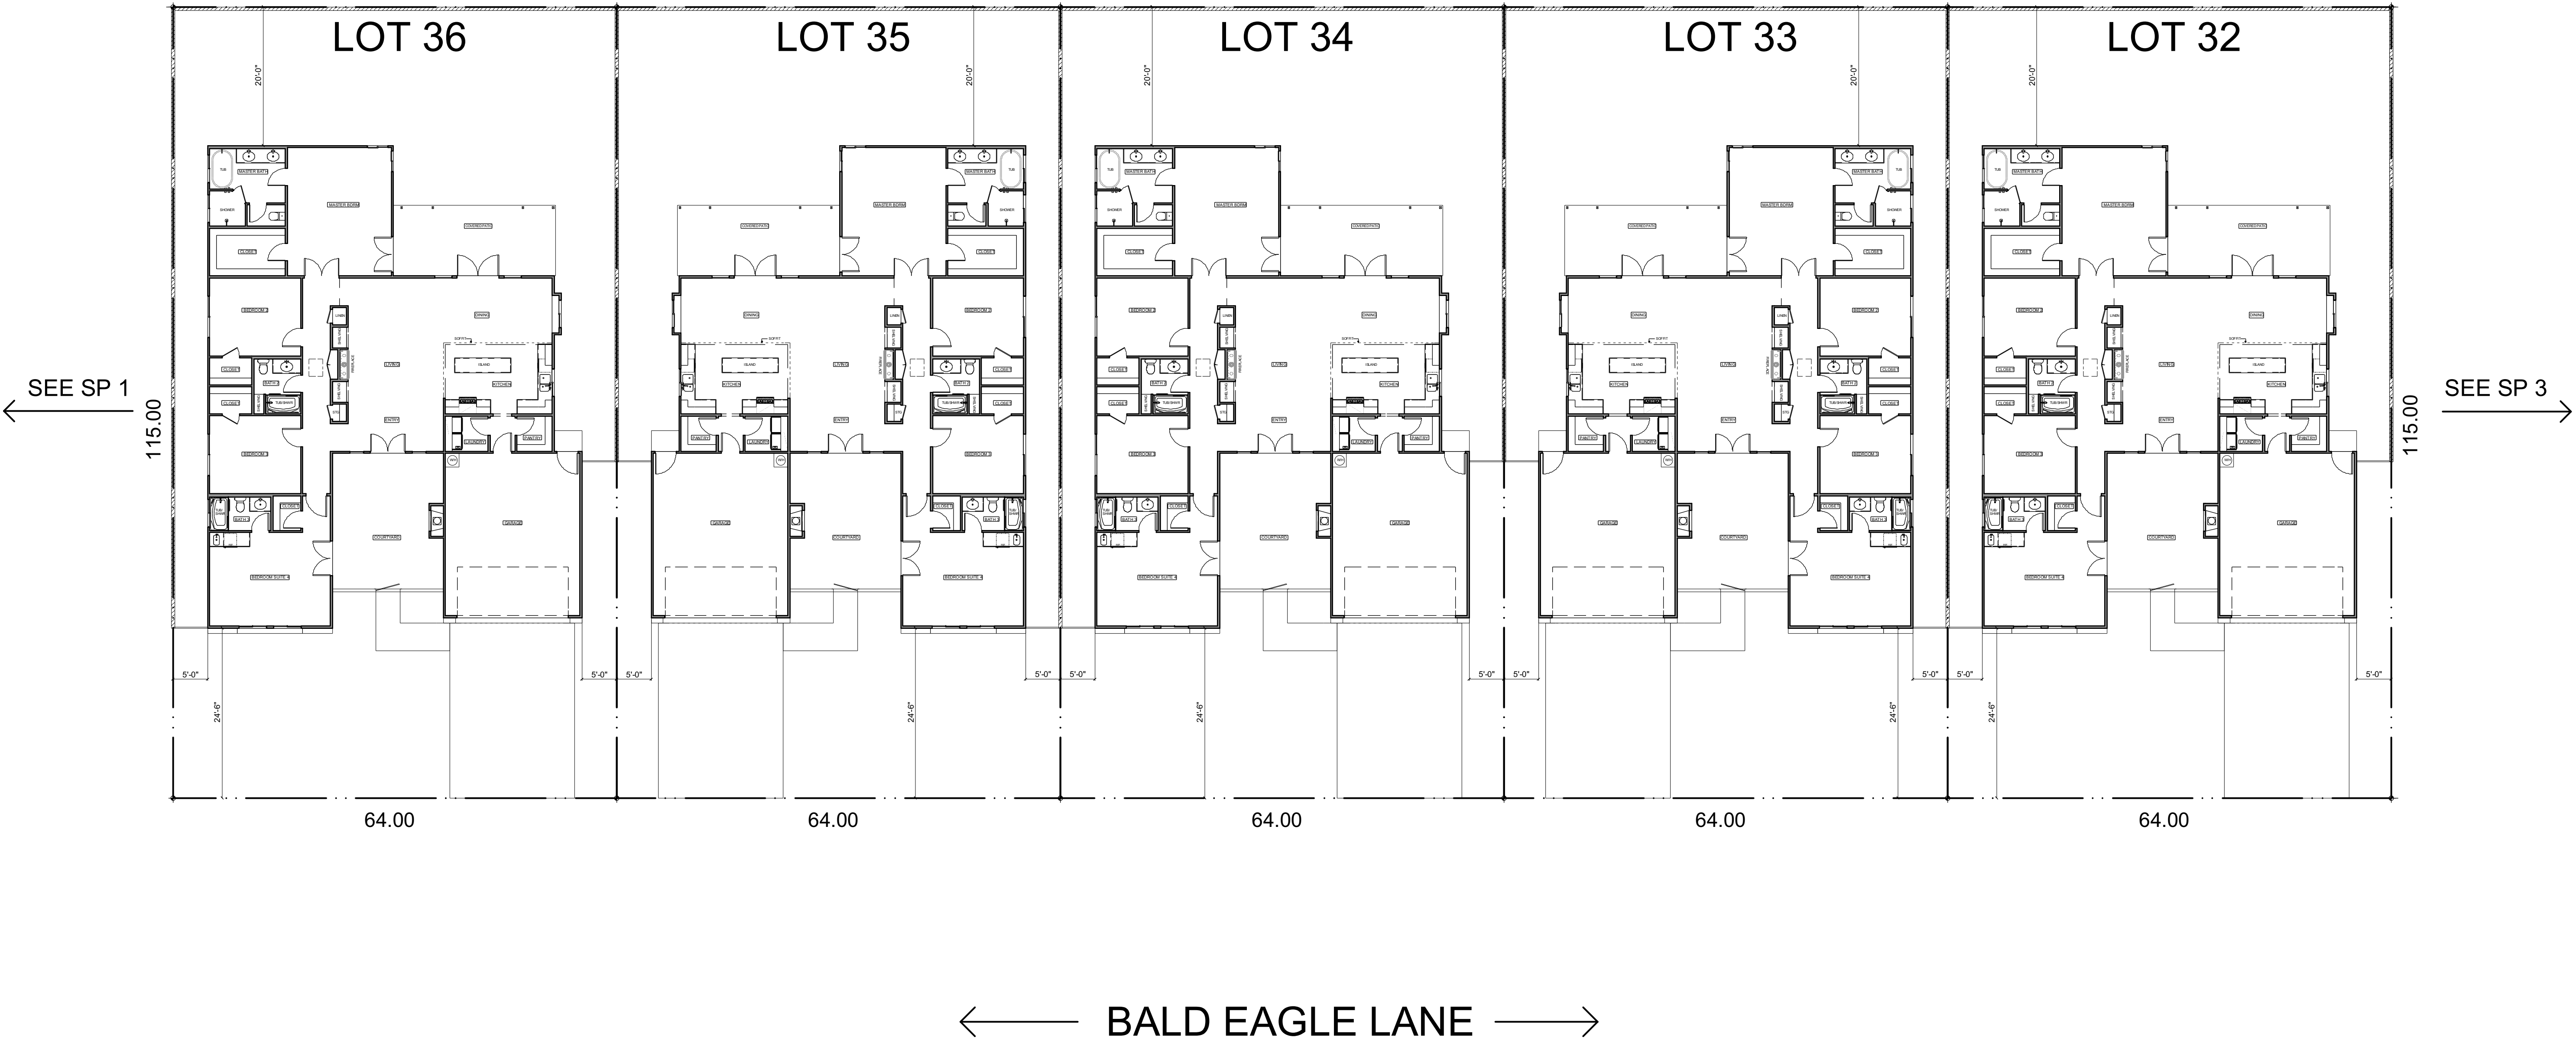


RICK D. SELLERS

RDS

RESIDENTIAL DESIGN STUDIOS

310 . 890 . 9954

whodidthehouse.houzz.com
rick@whodidthehouse.com

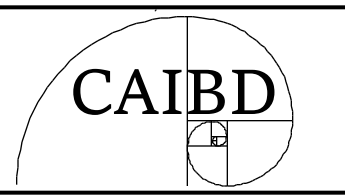

IMPORTANT INFORMATION

1) THESE DRAWINGS ARE THE PROPRIETARY WORK PRODUCT AND PROPERTY OF RESIDENTIAL DESIGN STUDIOS. DEVELOPED FOR THE EXCLUSIVE USE OF RESIDENTIAL DESIGN STUDIOS. USE OF THESE DRAWINGS AND CONCEPTS CONTAINED THEREIN WITHOUT THE WRITTEN PERMISSION OF RESIDENTIAL DESIGN SERVICES IS PROHIBITED.

2) CONTRACTOR SHALL VERIFY ALL CONDITIONS AND DIMENSIONS AT THE JOB SITE AND NOTIFY THE DESIGNER OF ANY DIMENSIONAL ERRORS, OMISSIONS OR DISCREPANCIES BEFORE BEGINNING OR FABRICATING ANY WORK.

3) TO THE BEST OF MY KNOWLEDGE THESE PLANS ARE DRAWN TO COMPLY WITH OWNER'S AND/OR BUILDER'S SPECIFICATIONS AND ANY CHANGES MADE ON THEM AFTER PRINTS ARE MADE WILL BE DONE AT THE OWNER'S AND/OR BUILDER'S EXPENSE AND RESPONSIBILITY. RESIDENTIAL DESIGN STUDIOS IS NOT LIABLE FOR ERRORS ONCE CONSTRUCTION HAS BEGUN. WHILE EVERY EFFORT HAS BEEN MADE IN THE PREPARATION OF THIS PLAN TO AVOID MISTAKES, THE MAKE CAN NOT GUARANTEE AGAINST HUMAN ERROR. THE CONTRACTOR OF THE JOB MUST CHECK ALL DIMENSIONS AND OTHER DETAILS PRIOR TO CONSTRUCTION AND BE SOLELY RESPONSIBLE THEREAFTER.

PROJECT TITLE

SANGHA VENTURES
CALIFORNIA LTD

EAGLE POINT
PLAN ONE

11389 BALD EAGLE
DESERT HOT SPRINGS, CA


SHEET CONTENTS
SITE PLANS
LOTS 32-36

DATE
1 . 14 . 19
REVISION
7 . 15 . 19
REVISION


SCALE

PREPARED BY
RDSellers

SHEET NUMBER
SP 2

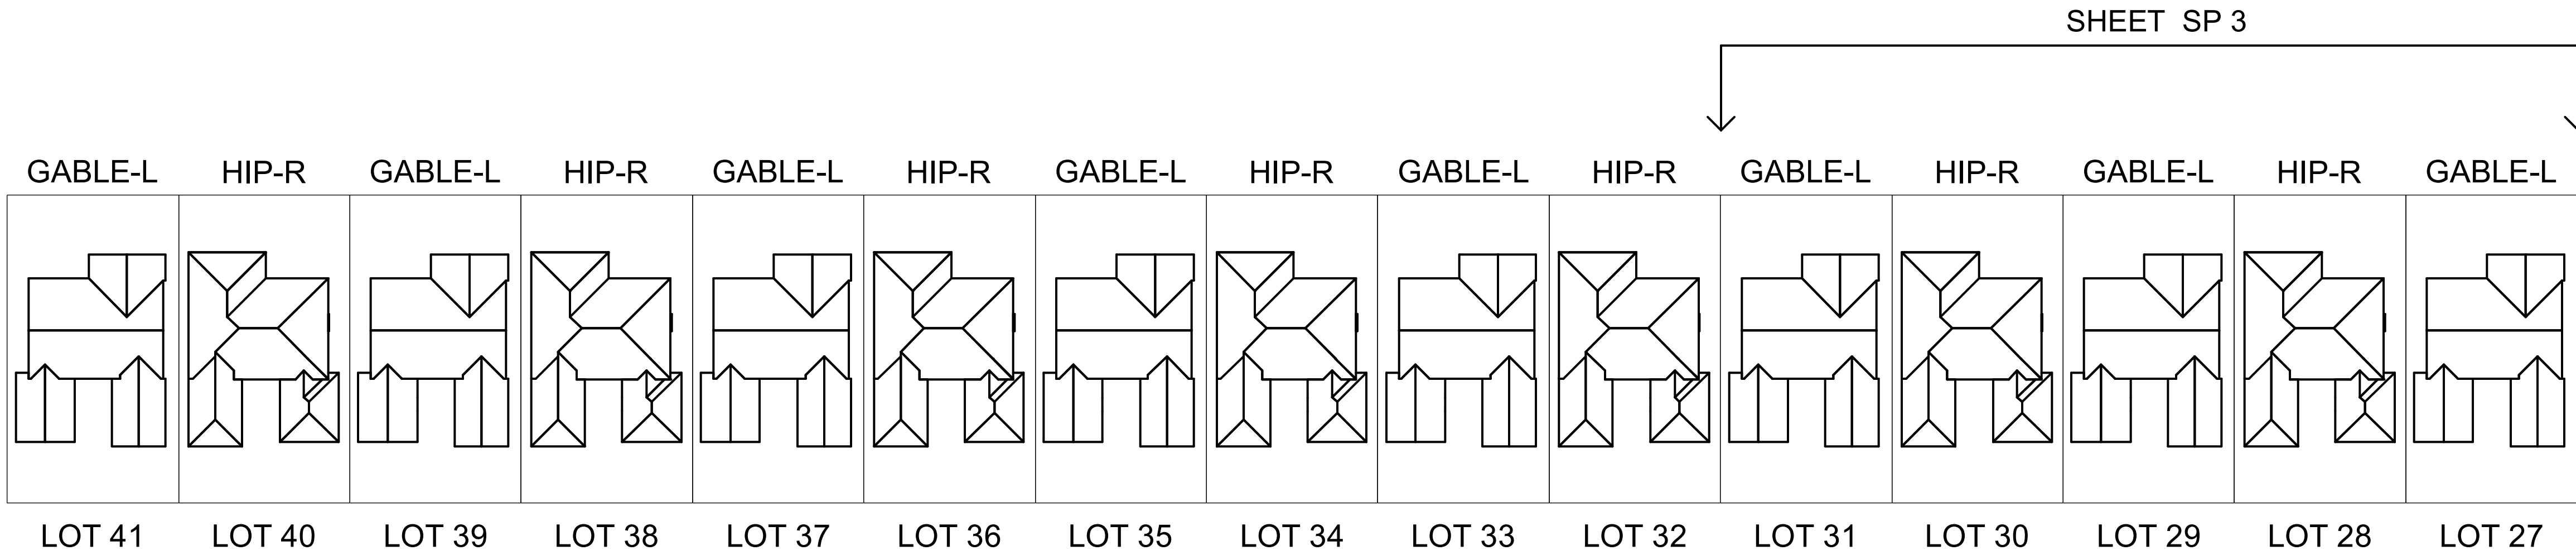

ALL FLOOR PLANS ARE 2236 SF LIVING SPACE

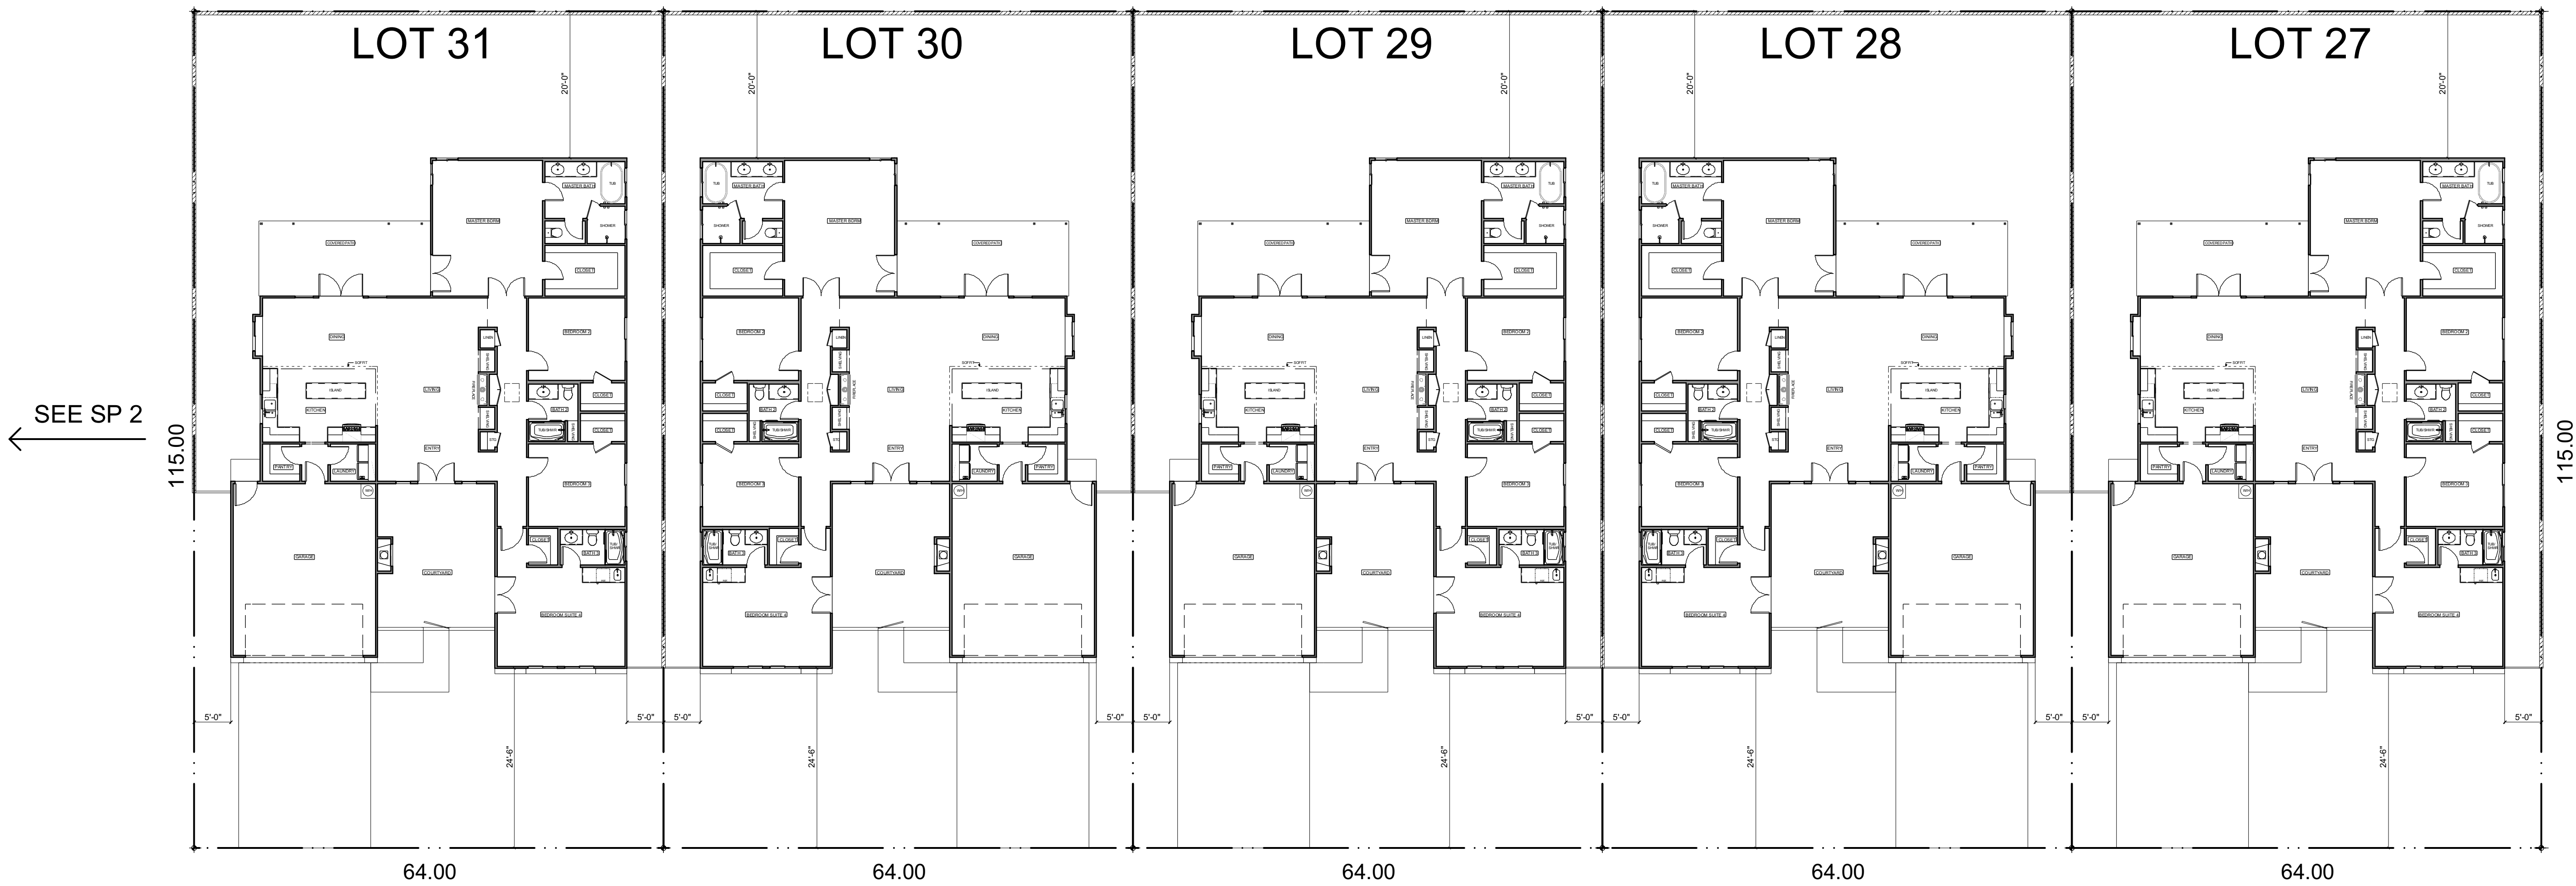

← BALD EAGLE LANE →

RICK D. SELLERS

RDS

RESIDENTIAL DESIGN STUDIOS

310 . 890 . 9954

whodidthatshouse.houzz.com
rick@whodidthatshouse.com

CAIBD

IMPORTANT INFORMATION

1) THESE DRAWINGS ARE THE PROPRIETARY WORK PRODUCT AND PROPERTY OF RESIDENTIAL DESIGN STUDIOS, DEVELOPED FOR THE EXCLUSIVE USE OF RESIDENTIAL DESIGN STUDIOS. USE OF THESE DRAWINGS AND CONCEPTS CONTAINED THEREIN WITHOUT THE WRITTEN PERMISSION OF RESIDENTIAL DESIGN SERVICES IS PROHIBITED.

2) CONTRACTOR SHALL VERIFY ALL CONDITIONS AND DIMENSIONS AT THE JOB SITE AND NOTIFY THE DESIGNER OF ANY DIMENSIONAL ERRORS, OMISSIONS OR DISCREPANCIES BEFORE BEGINNING OR FABRICATING ANY WORK.

3) TO THE BEST OF MY KNOWLEDGE THESE PLANS ARE DRAWN TO COMPLY WITH OWNER'S AND/OR BUILDER'S SPECIFICATIONS AND ANY CHANGES MADE ON THEM AFTER PRINTS ARE MADE WILL BE DONE AT THE OWNER'S AND/OR BUILDER'S EXPENSE AND RESPONSIBILITY. RESIDENTIAL DESIGN STUDIOS IS NOT LIABLE FOR ERRORS ONCE CONSTRUCTION HAS BEGUN. WHILE EVERY EFFORT HAS BEEN MADE IN THE PREPARATION OF THIS PLAN TO AVOID MISTAKES, THE MAKE CAN NOT GUARANTEE AGAINST HUMAN ERROR. THE CONTRACTOR OF THE JOB MUST CHECK ALL DIMENSIONS AND OTHER DETAILS PRIOR TO CONSTRUCTION AND BE SOLELY RESPONSIBLE THEREAFTER.

PROJECT TITLE

SANGHA VENTURES
CALIFORNIA LTD

**EAGLE POINT
PLAN ONE**

11389 BALD EAGLE
DESERT HOT SPRINGS, CA

SHEET CONTENTS

SITE PLANS
LOTS 27-31

DATE
1 . 14 . 19

REVISION
7 . 15 . 19

REVISION

SCALE

PREPARED BY

RDSellers

SHEET NUMBER

SP 3