



SHEET SP 1

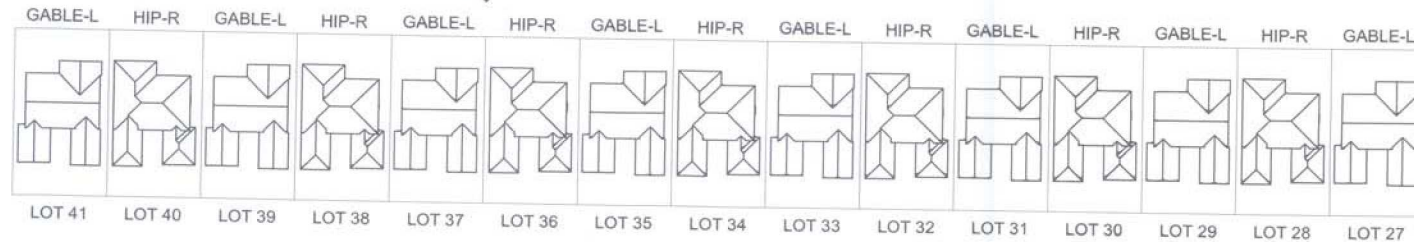

← BALD EAGLE LANE →

SHEET SP 2

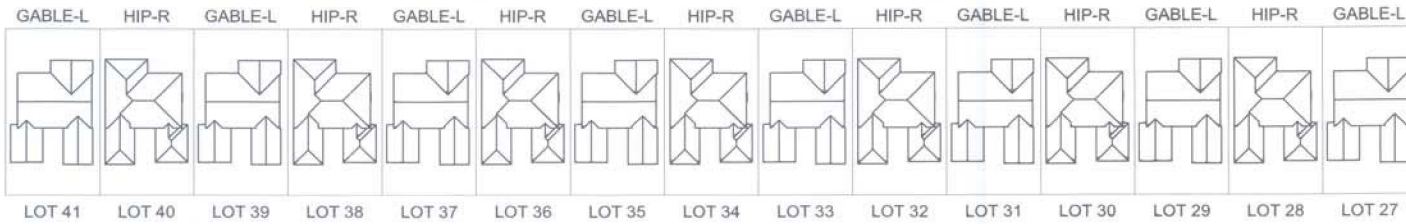

← BALD EAGLE LANE →

BOX 5, TELLS
RDS
RESIDENTIAL DESIGN STUDIO

310. 830. 0934

whatthefuckisrds.com
rds@whatthefuckisrds.com

CAIBD

IMPORTANT INFORMATION
1. THESE DRAWINGS ARE THE PROPERTY OF RDS. NO PART OF THESE DRAWINGS MAY BE REPRODUCED OR TRANSMITTED IN ANY FORM OR BY ANY MEANS, ELECTRONIC OR MECHANICAL, INCLUDING PHOTOCOPYING, RECORDING, OR BY ANY INFORMATION STORAGE AND RETRIEVAL SYSTEM, WITHOUT THE WRITTEN PERMISSION OF RDS. NO PART OF THESE DRAWINGS MAY BE USED FOR ANY OTHER PROJECT WITHOUT THE WRITTEN PERMISSION OF RDS.

2. CONTRACTOR SHALL VERIFY ALL CONDITIONS AND DIMENSIONS OF THE SITE AND ANY OTHER INFORMATION OF ANY DIMENSIONAL, PHYSICAL, OR ENVIRONMENTAL NATURE BEFORE BEGINNING OF CONSTRUCTION OF ANY WORK.

3. TO THE BEST OF MY KNOWLEDGE THESE PLANS AND SPECIFICATIONS COMPLY WITH ALL CITY, COUNTY, AND STATE REQUIREMENTS AND ANY CHANGES MADE TO THIS PROJECT SHALL BE MADE BY THE ARCHITECT. THE ARCHITECT SHALL BE RESPONSIBLE FOR OBTAINING ALL NECESSARY PERMITS AND APPROVALS. 

PROJECT TITLE

SANGHA VENTURES
CALIFORNIA LTD

**EAGLE POINT
PLAN ONE**

13300 BALD EAGLE
DESERT HILL SPRINGS, CA

SHEET CONTENTS

SITE PLANS
LOTS 32-36

DATE
1. 14. 19
REVISION
7. 15. 19
REVISION


SCALE

PREPARED BY

RDSellers

SHEET NUMBER

SP 2

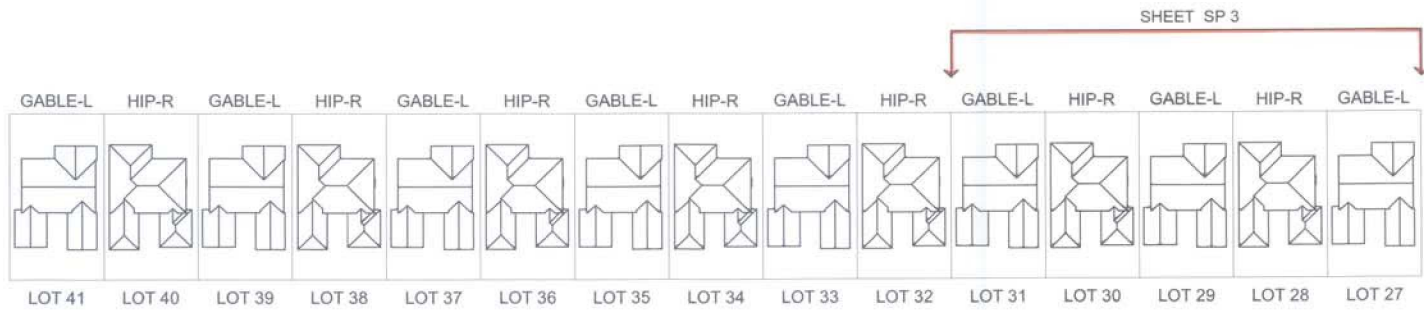

WICK S. SELLERS
RDS
RESIDENTIAL DESIGN STUDIO
300 20TH AVE
www.rdsdesign.com
rds@rdsdesign.com

CAIBD
[1]

IMPORTANT INFORMATION

1. THESE DRAWINGS ARE THE PROPRIETARY WORK PRODUCT AND PROPERTY OF RESIDENTIAL DESIGN STUDIO. ANY CHANGES TO THE EXISTING SET OF ARCHITECTURAL DESIGN STUDIOS, USE OF THESE DRAWINGS AND CONSTRUCTION OF THE PROJECT WITHOUT THE WRITTEN PERMISSION OF RESIDENTIAL DESIGN STUDIO IS PROHIBITED.

2. CONSTRUCTION SHALL VERIFY ALL DIMENSIONS AND DIMENSIONS OF THE JOB SITE AND VERIFY THE EXISTENCE OF ANY DIMENSIONS, UTILITIES, OR OBSTACLES TO CONSTRUCTION. ANY VARIATIONS SHALL BE REPORTED TO THE ARCHITECT IMMEDIATELY.

3. THE ARCHITECT IS NOT RESPONSIBLE FOR THE DESIGN OF THE PROJECT OR THE CONSTRUCTION OF THE PROJECT. 

PROJECT TITLE
SANGHA VENTURES
CALIFORNIA LTD

**EAGLE POINT
PLAN ONE**

10300 BALD EAGLE
DESERT HILL SPRING, CA

SHEET CONTENTS

SITE PLANS
LOTS 27-31

DATE
1. 14. 19
REVISION
7. 15. 19
REVISION

SCALE

PREPARED BY
RDSellers

SHEET NUMBER
SP 3