


○ EAST ELEVATION
SCALE: 1/8" = 1'-0"

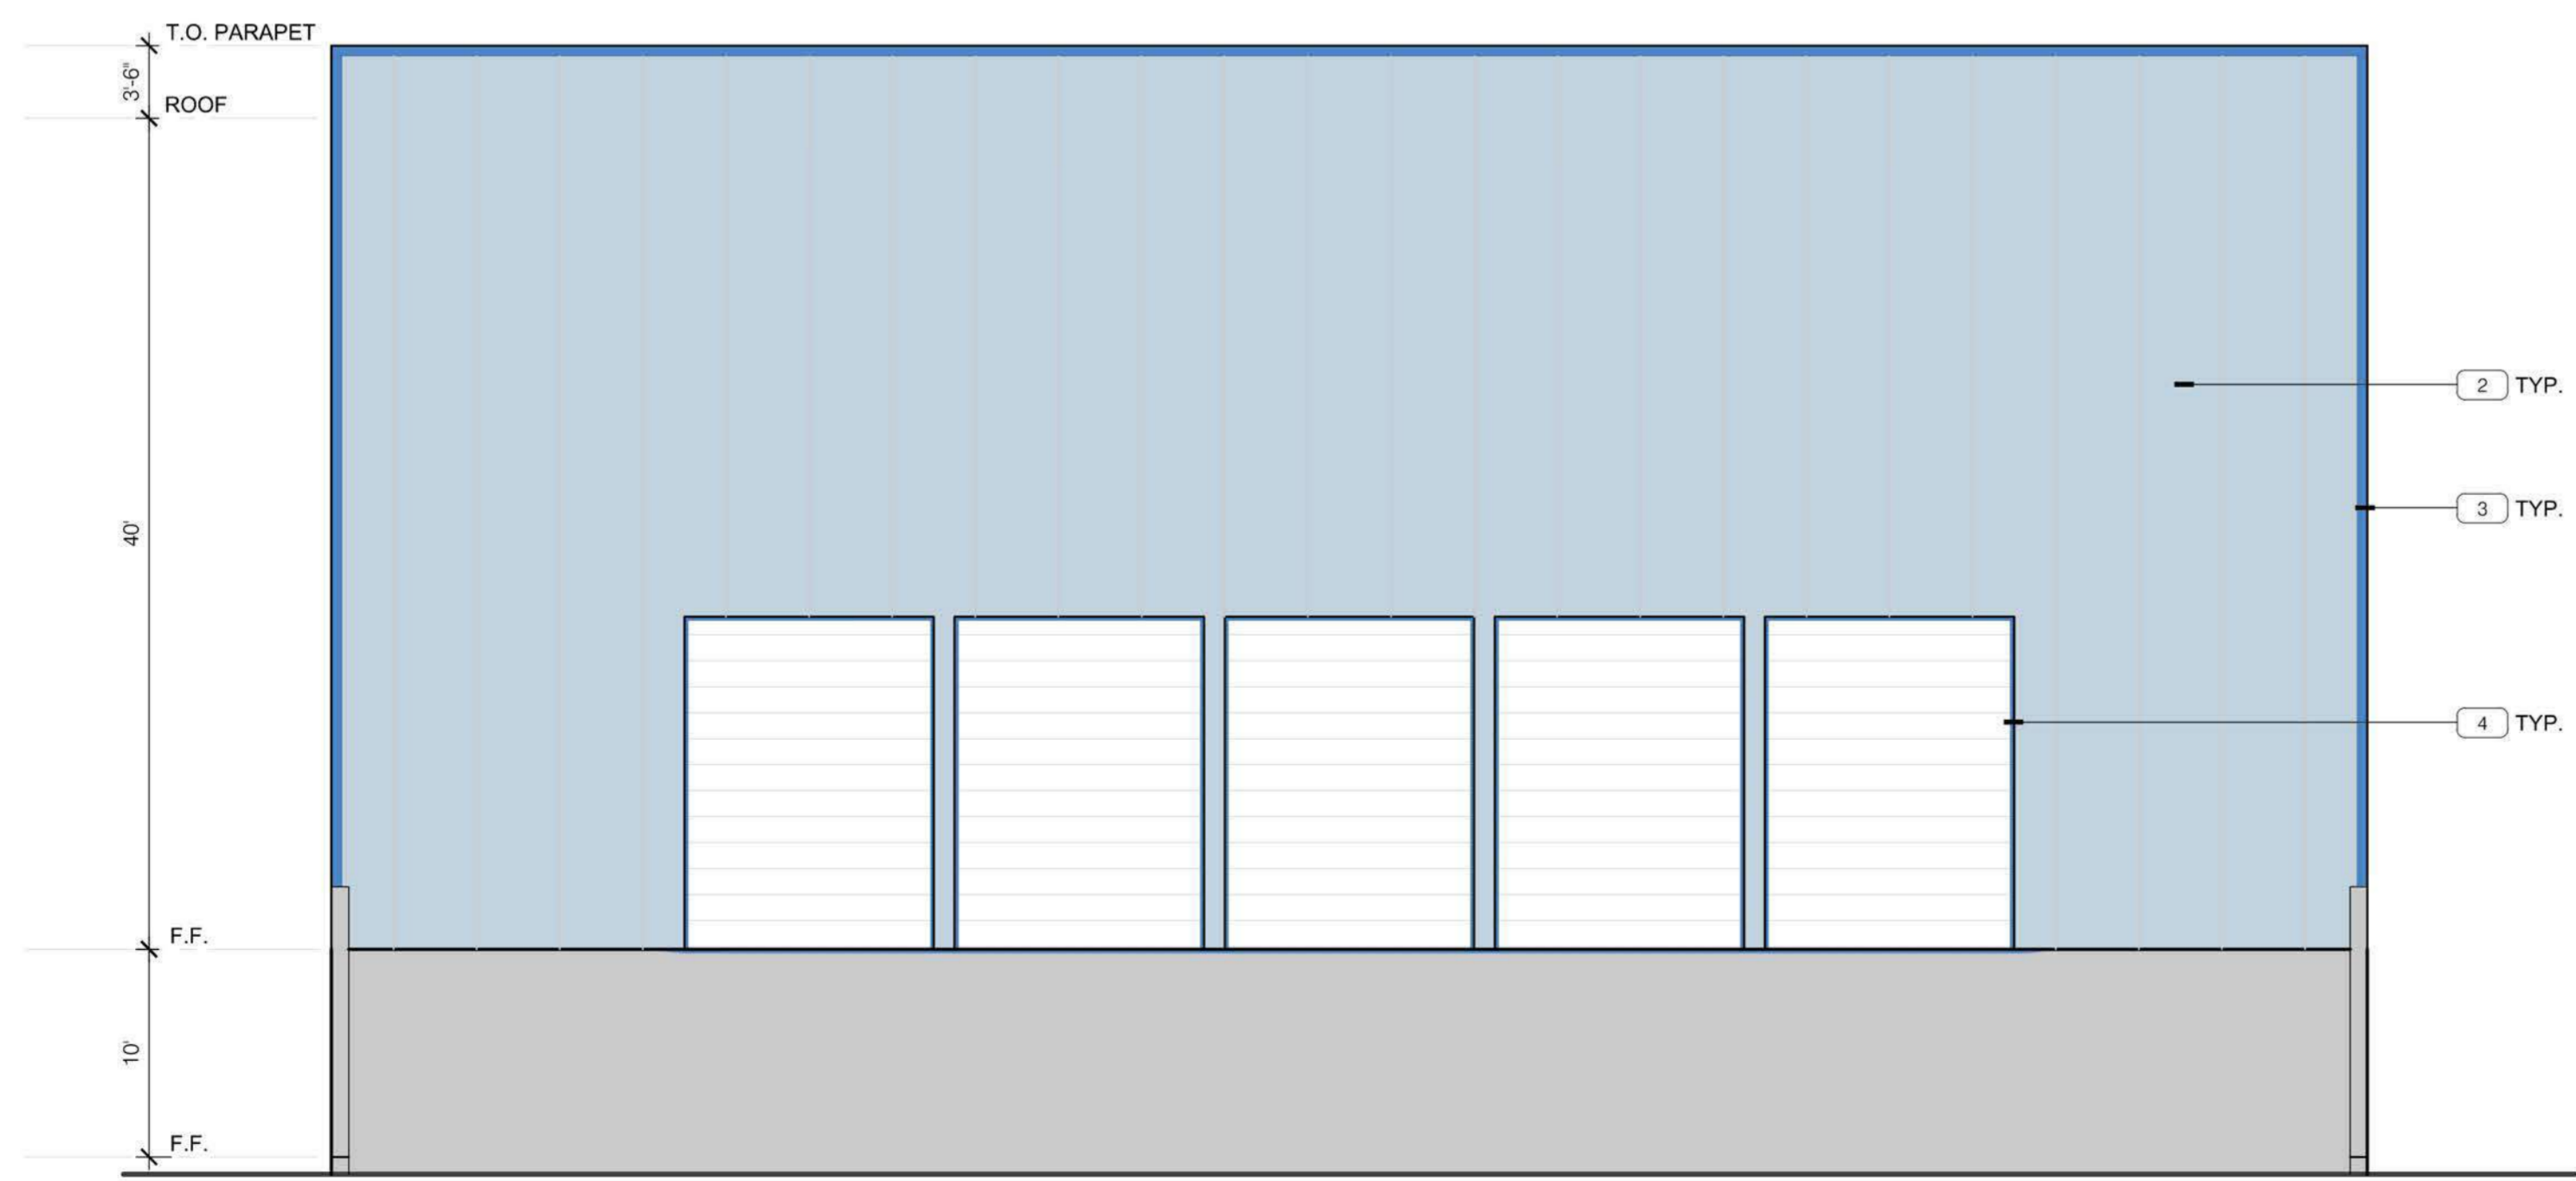

○ WEST ELEVATION
SCALE: 1/8" = 1'-0"

No.	Revision/Issue
1	

valley design
230 W AVENIDA VALENCIA, SAN CLEMENTE CA. 92672
(909)576-8859

SHEET TITLE
BUILDING ELEVATIONS

CLIENT
AD FACILITY
INDIAN AVENUE
DESERT HOT SPRINGS, CA

SCALE:
AS NOTED

DATE:
01-02-20

DRAWN BY:
TEAM

PROJECT NO:
1942

SHEET NO:
A5.1
OF
X