




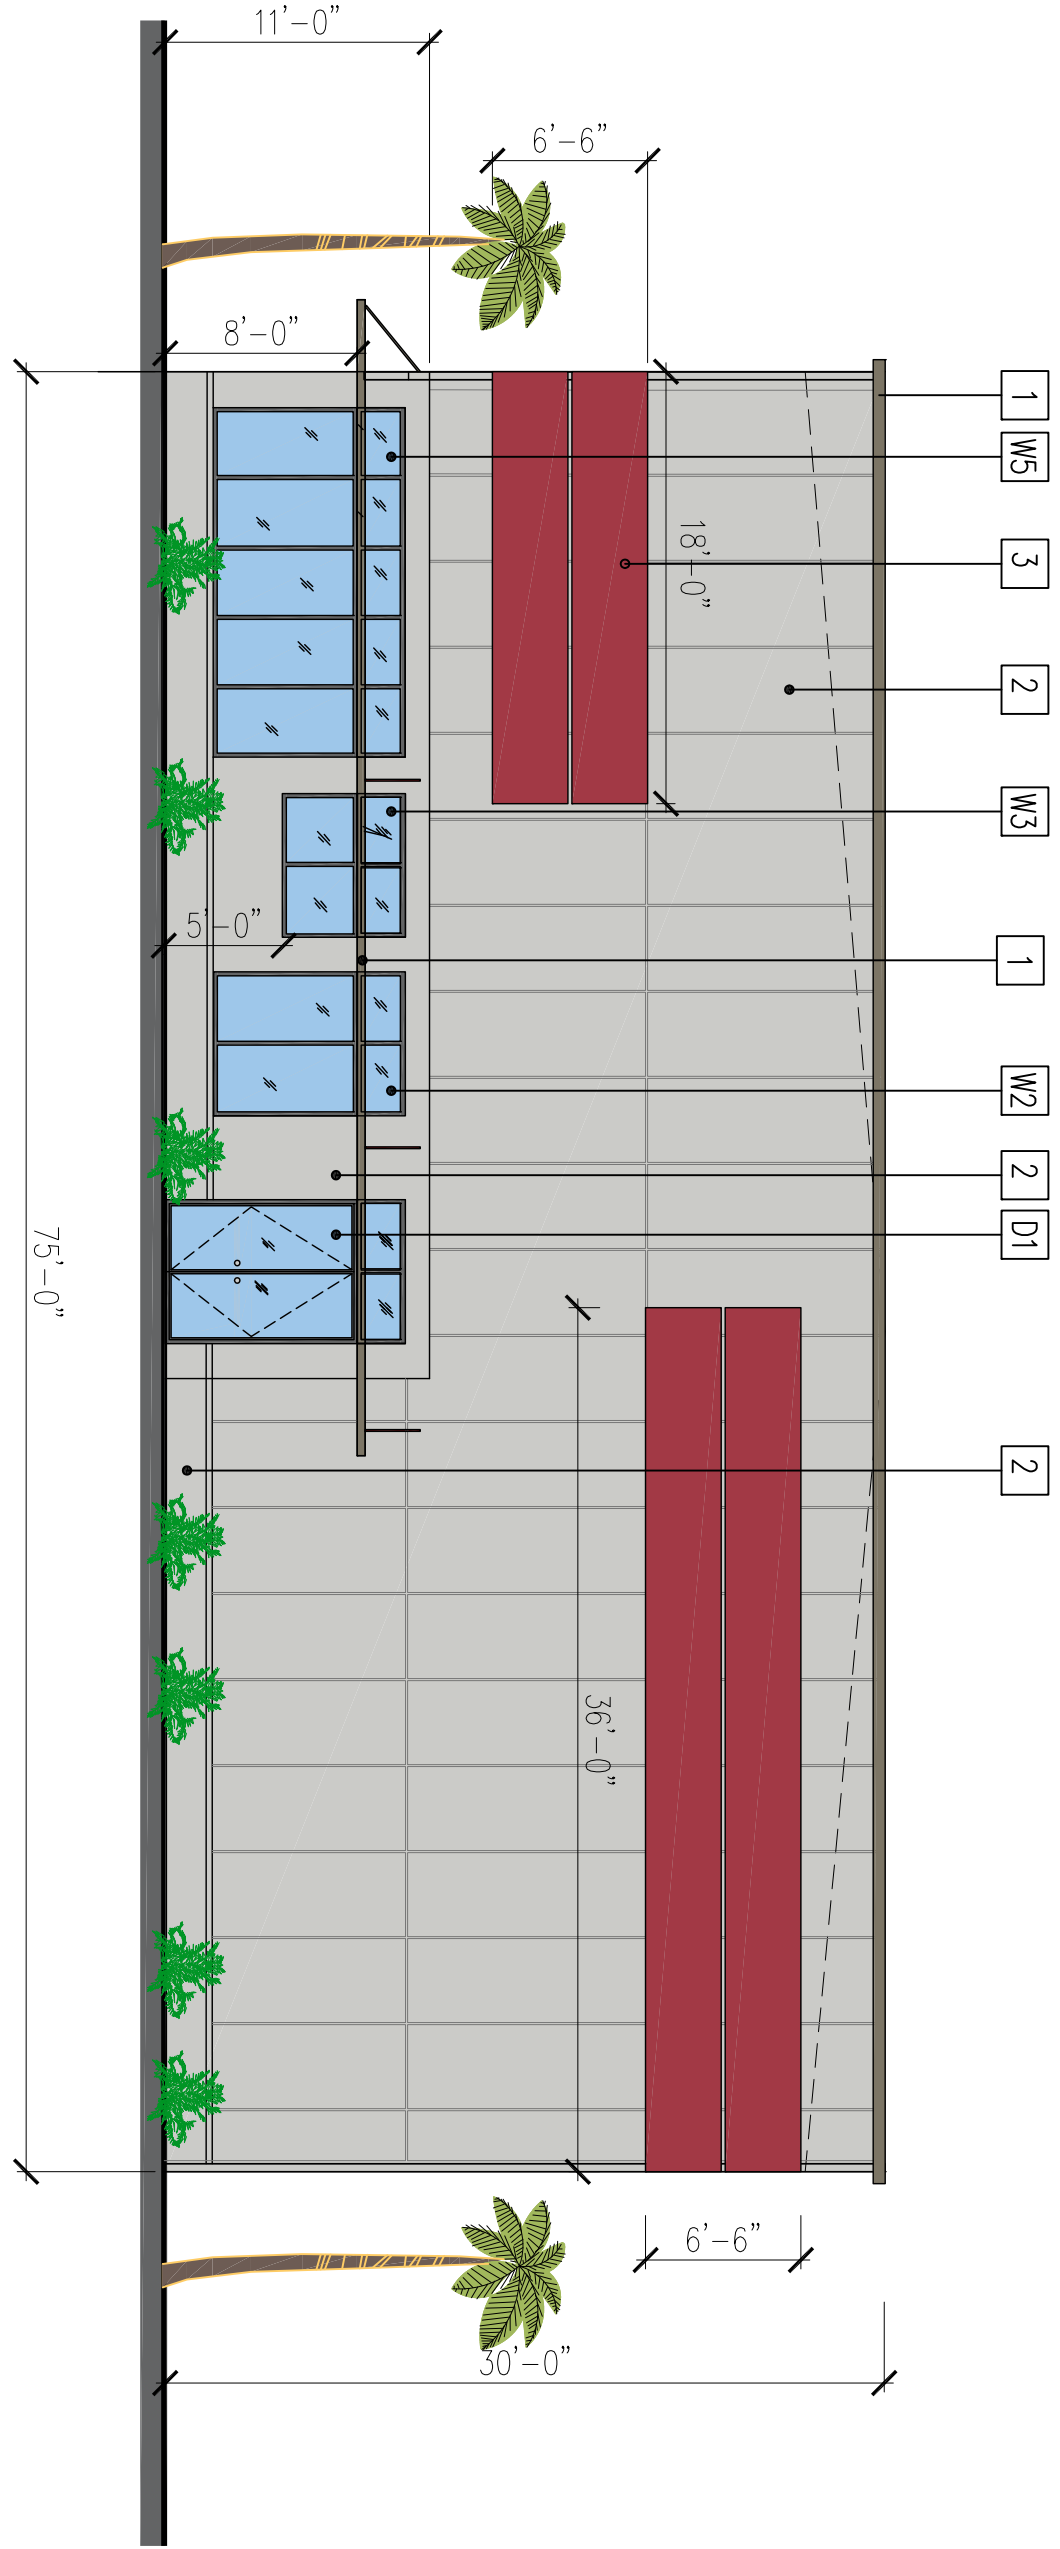


1 BUILDING C TYP FRONT ELEVATION

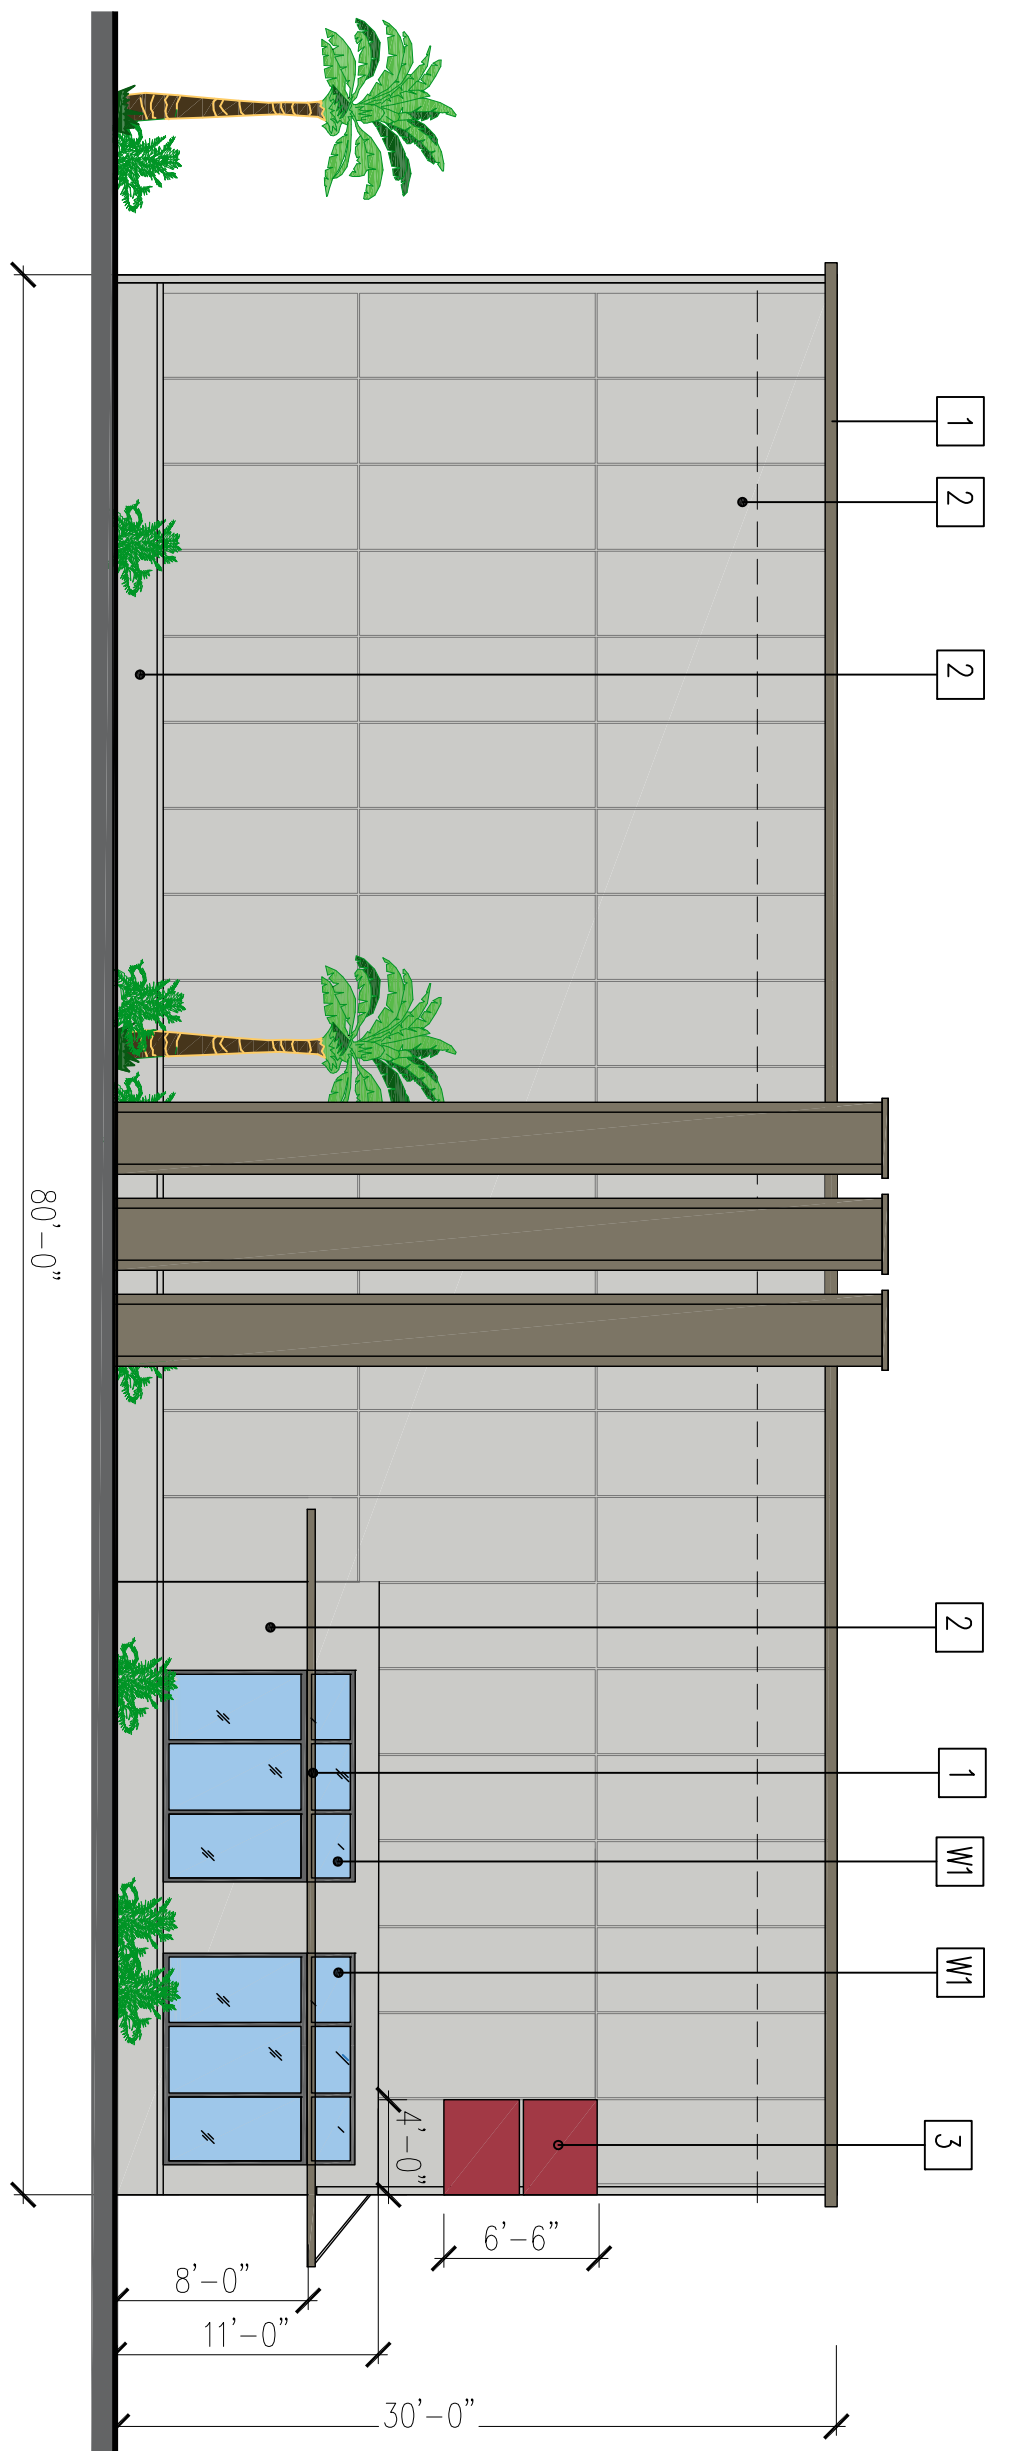

2 BUILDING C TYP LEFT ELEVATION

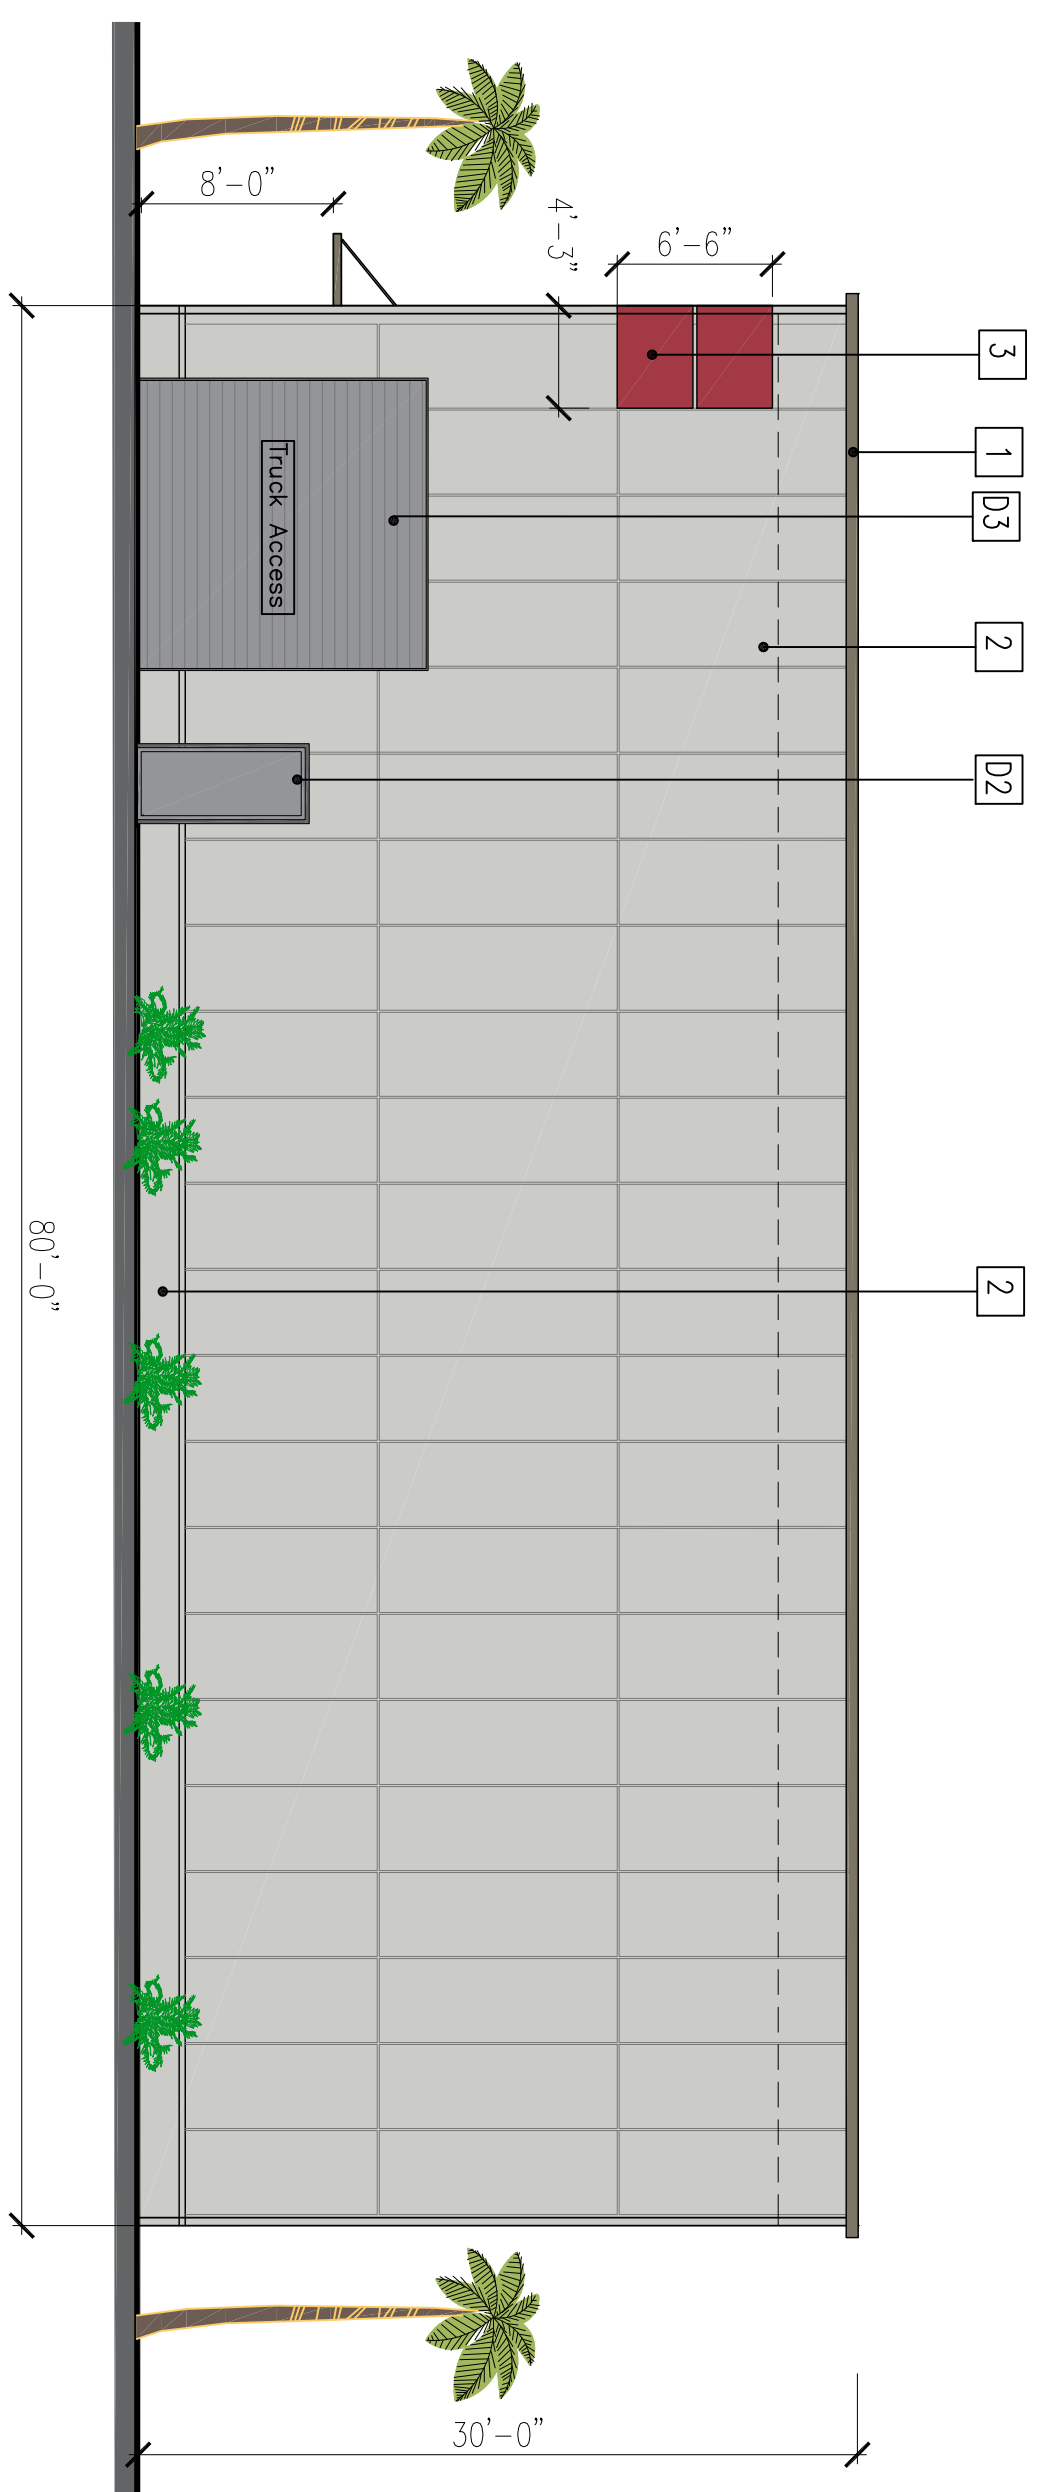

3 BUILDING C TYP RIGHT ELEVATION

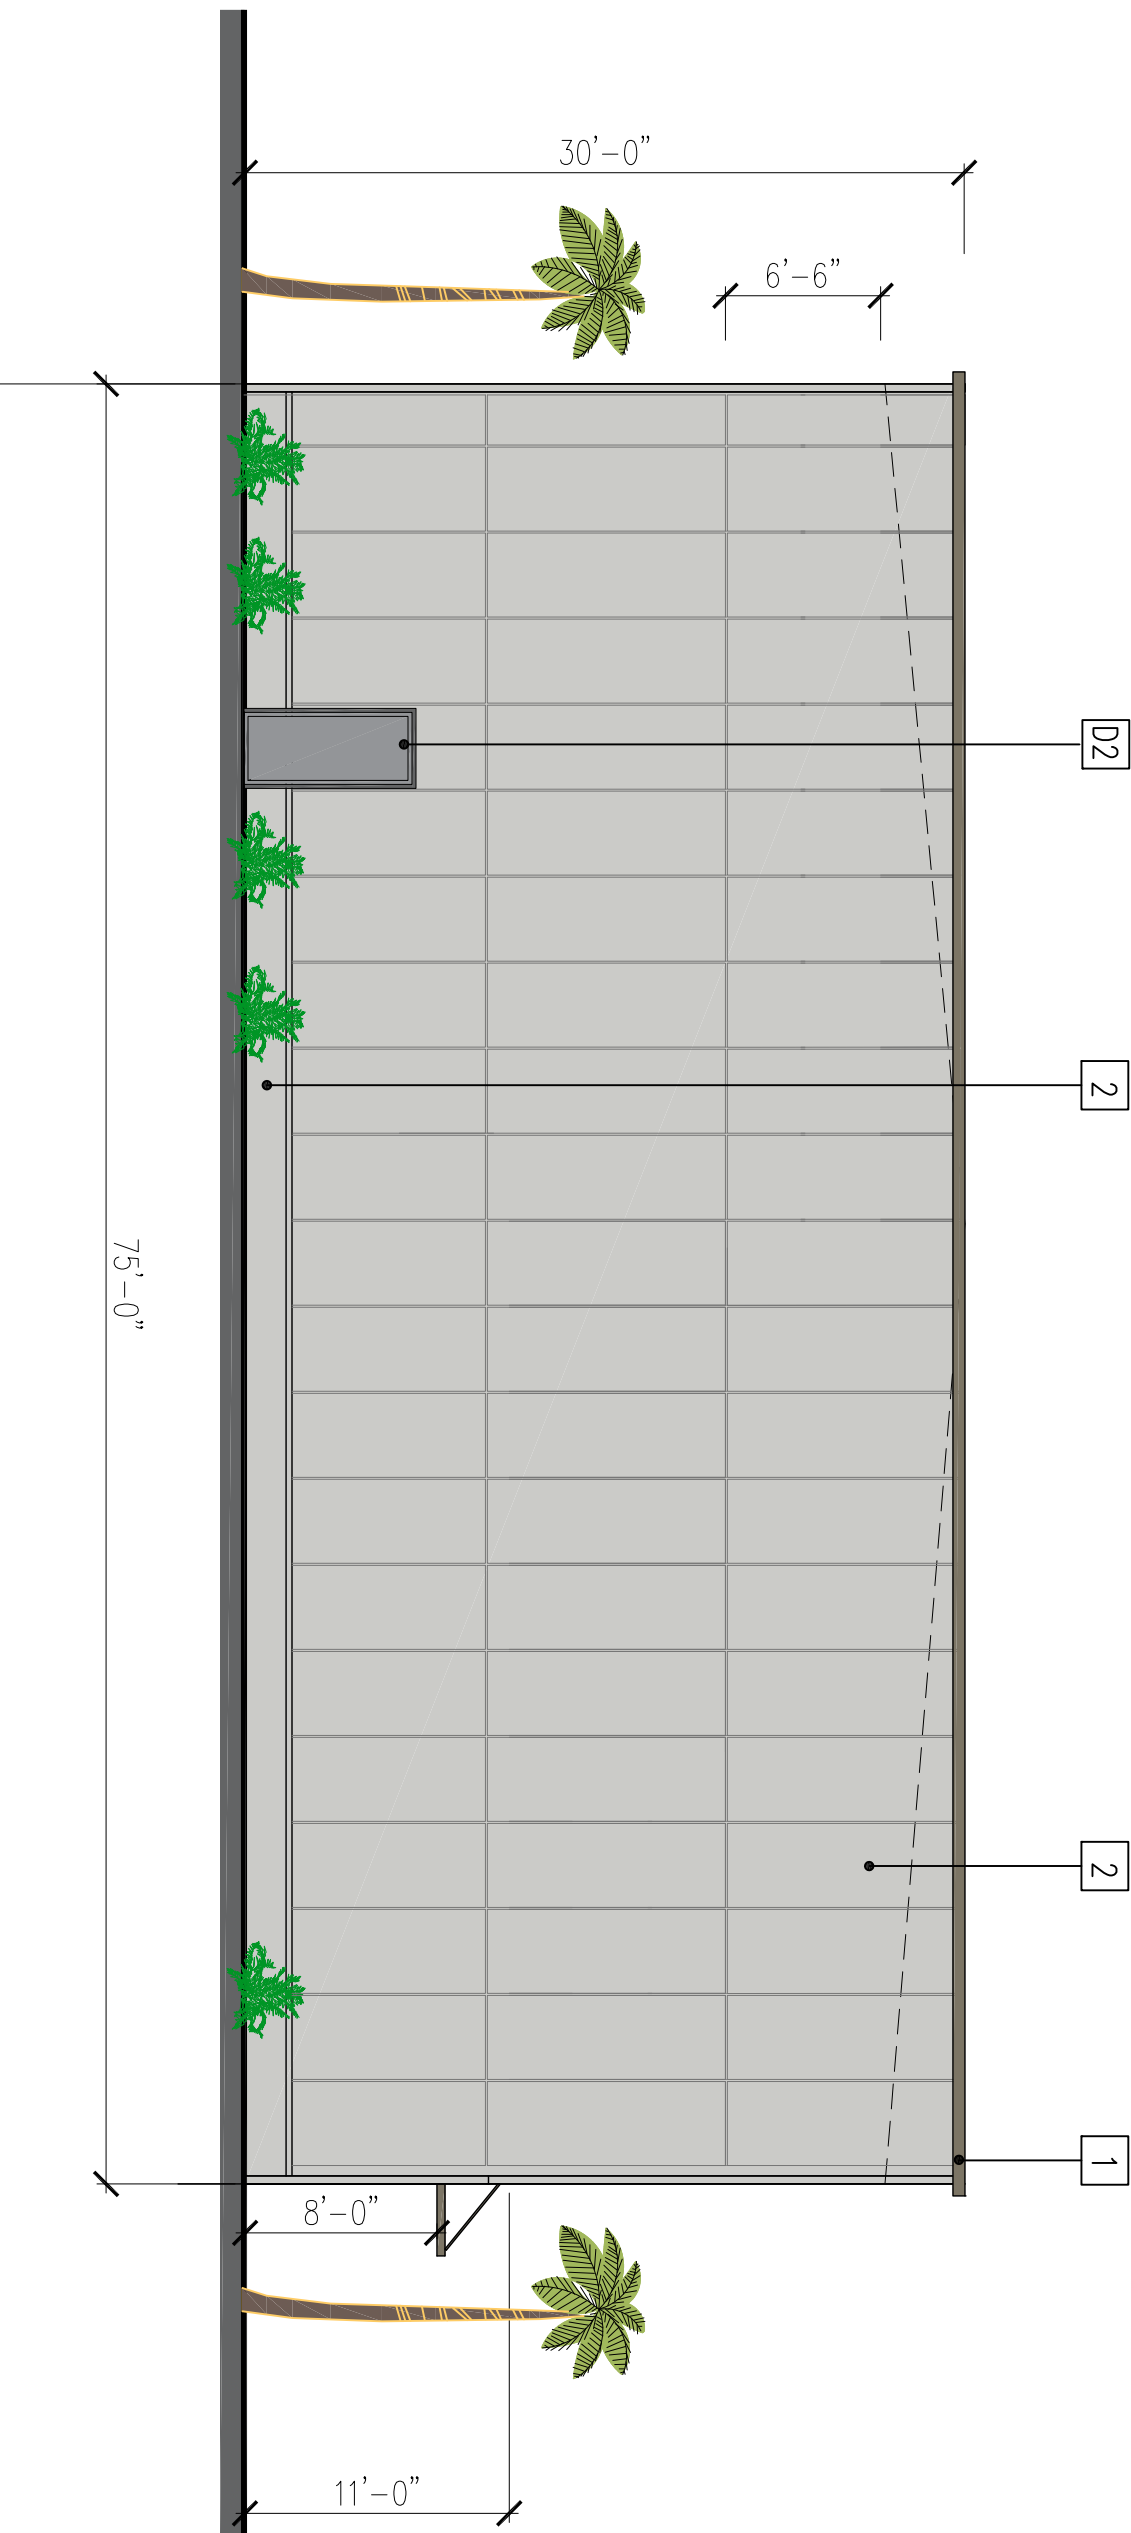

4 BUILDING C TYP REAR ELEVATION

EXTERIOR FINISHES

SYM	MATERIAL	COLOR
1	VERTICAL ELEMENTS, GAB FLASHING AND ARCHITECTURAL CANOPY	Antique Bronze R: 0.26 E: 0.86 SRI: 25
2	METAL SPAN – TUFF CAST	Light Gray R: 0.35 E: 0.86 SRI: 37
3	METAL SPAN – TUFF CAST	PAINTED DARK RED
4	METAL SPAN – TUFF CAST	Medium Beige R: 0.39 E: 0.86 SRI: 42

All MelSpan colors are formulated to provide maximum energy-efficiency and solar reflectivity. All standard available Premium I and Premium II colors have been formulated for maximum solar reflectance.

FLOOD GATE BY PS DOORS

PD-520
BY PS DOORS


SHADE CANOPIES



DOORS & WINDOWS SCHEDULE

SYM	Q.	SIZE	MATERIAL	COLOR	COMMENTS	MANUFACTURER
D1		PAIR 3'-0"x10'-0"	GLASS DOOR / ALUMINUM FRAME	SILVER	FRONT ENTRY - STORE FRONT	PS DOORS MANUFACTURING
D2		3'-0"x7'-0"	HOLLOW METAL STEEL MAIN DOOR	SILVER	PEDESTRIAN FLOOD DOOR PD-520	PS DOORS MANUFACTURING
D3		12'-0"x12'-0"	ANGORIZED ALUMINUM SECTIONAL ROLL UP	SILVER	AUTOMATIC TRUCK ACCESS DOOR	PS DOORS-FLOOD GATE
W1		9'-0"x8'-0"	DOUBLE PANE W/ ALUMINUM FRAME	SILVER	STORE FRONT STYLE	TYP. STORE FRONT
W2		6'-0"x8'-0"	DOUBLE PANE W/ ALUMINUM FRAME	SILVER	STORE FRONT STYLE	TYP. STORE FRONT
W3		6'-0"x5'-0"	DOUBLE PANE W/ ALUMINUM FRAME	SILVER	STORE FRONT STYLE	TYP. STORE FRONT
W4		9'-0"x5'-0"	DOUBLE PANE W/ ALUMINUM FRAME	SILVER	STORE FRONT STYLE	TYP. STORE FRONT
W5		15'-0"x8'-0"	DOUBLE PANE W/ ALUMINUM FRAME	SILVER	STORE FRONT STYLE	TYP. STORE FRONT

"The PD-520 is a specially designed pedestrian door capable of providing flood protection can handle flooding conditions. The PD-520 is always in place, giving you 24/7 flood protection, while still allowing access to your facility on a daily basis."

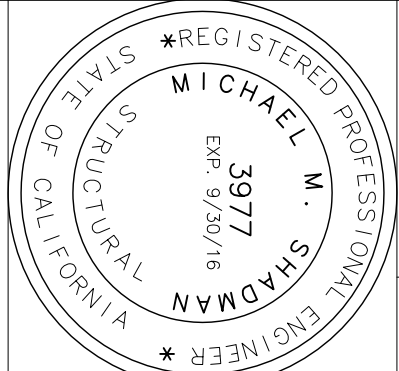

THE USE OF THESE PLANS AND SPECIFICATION SHALL BE RESTRICTED TO THE SPECIFIC SITE FOR WHICH THEY WERE PREPARED AND PUBLICATION THEREOF SHALL BE EXPRESSLY LIMITED TO SUCH USE. RE-USE, REPRODUCTION OR PUBLICATION BY ANY METHOD, IN WHOLE OR IN PART, IS PROHIBITED. TITLE TO THE PLANS AND SPECIFICATIONS REMAINS WITH SHAD ENGINEERS, INC. WITHOUT PREJUDICE. VISUAL CONTACT WITH THESE PLANS AND SPECIFICATIONS SHALL CONSTITUTE PRIMA FACIE EVIDENCE OF THE ACCEPTANCE OF THE RESTRICTIONS.

MORONGO INDUSTRIAL PARK

MERJ, LLC; A CALIFORNIA LIMITED LIABILITY CO.
LITTLE MORONGA RD
CITY OF DESERT HOT SPRINGS

Shad Design Group
Architectural, Planning & Engineering
3031 155th Way Suite 500
San Jose, CA 95128
(408) 472-4285 FAX (408) 877-1528
email: shadman@shadgroup.net

DATE: 6-20-2016
SCALE: 1/8"=1'-0"
DRAWN: MS
JOB NO.

APN: 665-080-004-1

A-6.1
SHEETS