



PROJECT Palomar Cultivation Center
FOR North Side of Palomar Lane
Desert Hot Springs, California
Palomar DHS LLC


Revisions	Date

SHEET TITLE

Exterior Elevations

DRAWN BY CLS
DATE 6-12-17
JOB NO. 16-107
SHEET NO. ©

SD-3.1

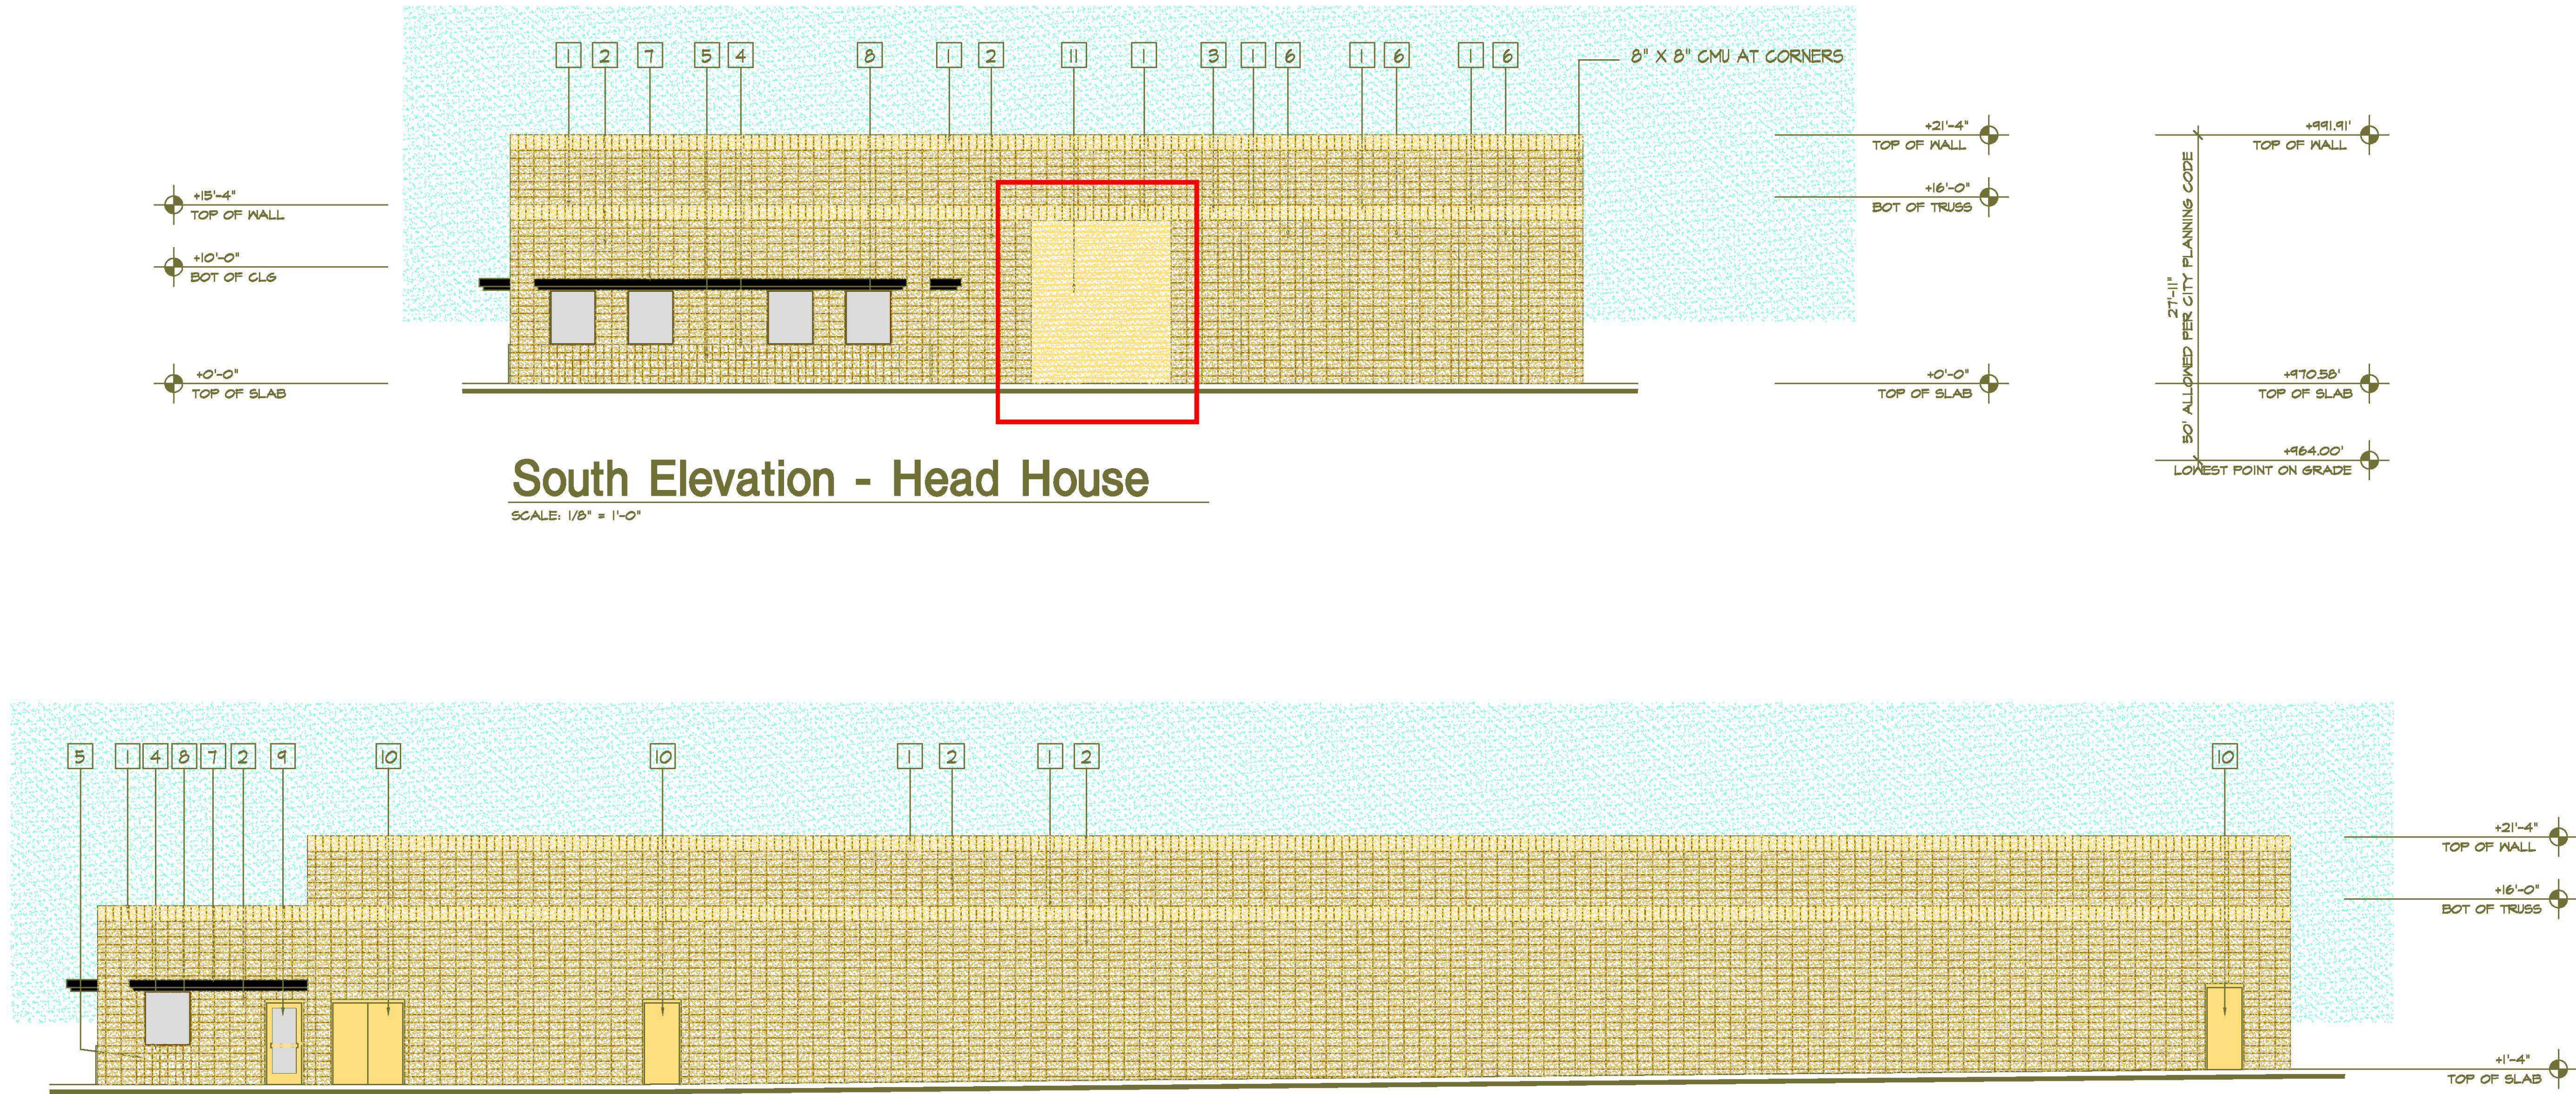

Color and Materials Schedule

- C.M.U. COLORS ARE SPECIAL ORDER COLORS
- 1 8" X 8" X 16" U-LINTEL PRECISION C.M.U. BY ANGELUS BLOCK CO, INC. COLOR: MARIGOLD (LIGHT) U-LINTEL BLOCK SET ON END FOR UPPER COARSE
 - 2 8" X 8" X 16" PRECISION C.M.U. BY ANGELUS BLOCK CO, INC. COLOR: HARVEST (MEDIUM)
 - 3 8" X 8" X 16" DOUBLE OPEN END BOND BEAM C.M.U. BY ANGELUS BLOCK CO, INC. COLOR: MARIGOLD (LIGHT)
 - 4 10" X 8" X 16" SPLIT FACE C.M.U. BY ANGELUS BLOCK CO, INC. COLOR: HARVEST (MEDIUM) 1/4" B" OFF SET CORE - TOP COARSE OF 10" BLOCKS SPECIAL ORDER
 - 5 10" X 8" X 16" SPLIT FACE C.M.U. BY ANGELUS BLOCK CO, INC. COLOR: HARVEST (MEDIUM)
 - 6 6" X 8" X 16" SPLIT FACE C.M.U. BY ANGELUS BLOCK CO, INC. COLOR: HARVEST (MEDIUM)

NOTE: USE CLOSED END BLOCKS AT ALL CORNERS AND OPENINGS.

Color and Materials Schedule

- 7 METAL SHADE - CUSTOM FABRICATION COLOR: PITTSBURGH PAINTS - 221-4 BEIGE BRILLIANCE
- 8 STORE FRONT WINDOWS - KAMNEER ENTARA 450 COLOR: CLASSIC BRONZE
- 9 METAL ENTRY DOOR - GLAZED COLOR: PITTSBURGH PAINTS - 120-1 VICTORIAN LINEN
- 10 METAL DOORS COLOR: PITTSBURGH PAINTS - 120-1 VICTORIAN LINEN
- 11 ROLL UP DOORS COLOR: PITTSBURGH PAINTS - 120-1 VICTORIAN LINEN