


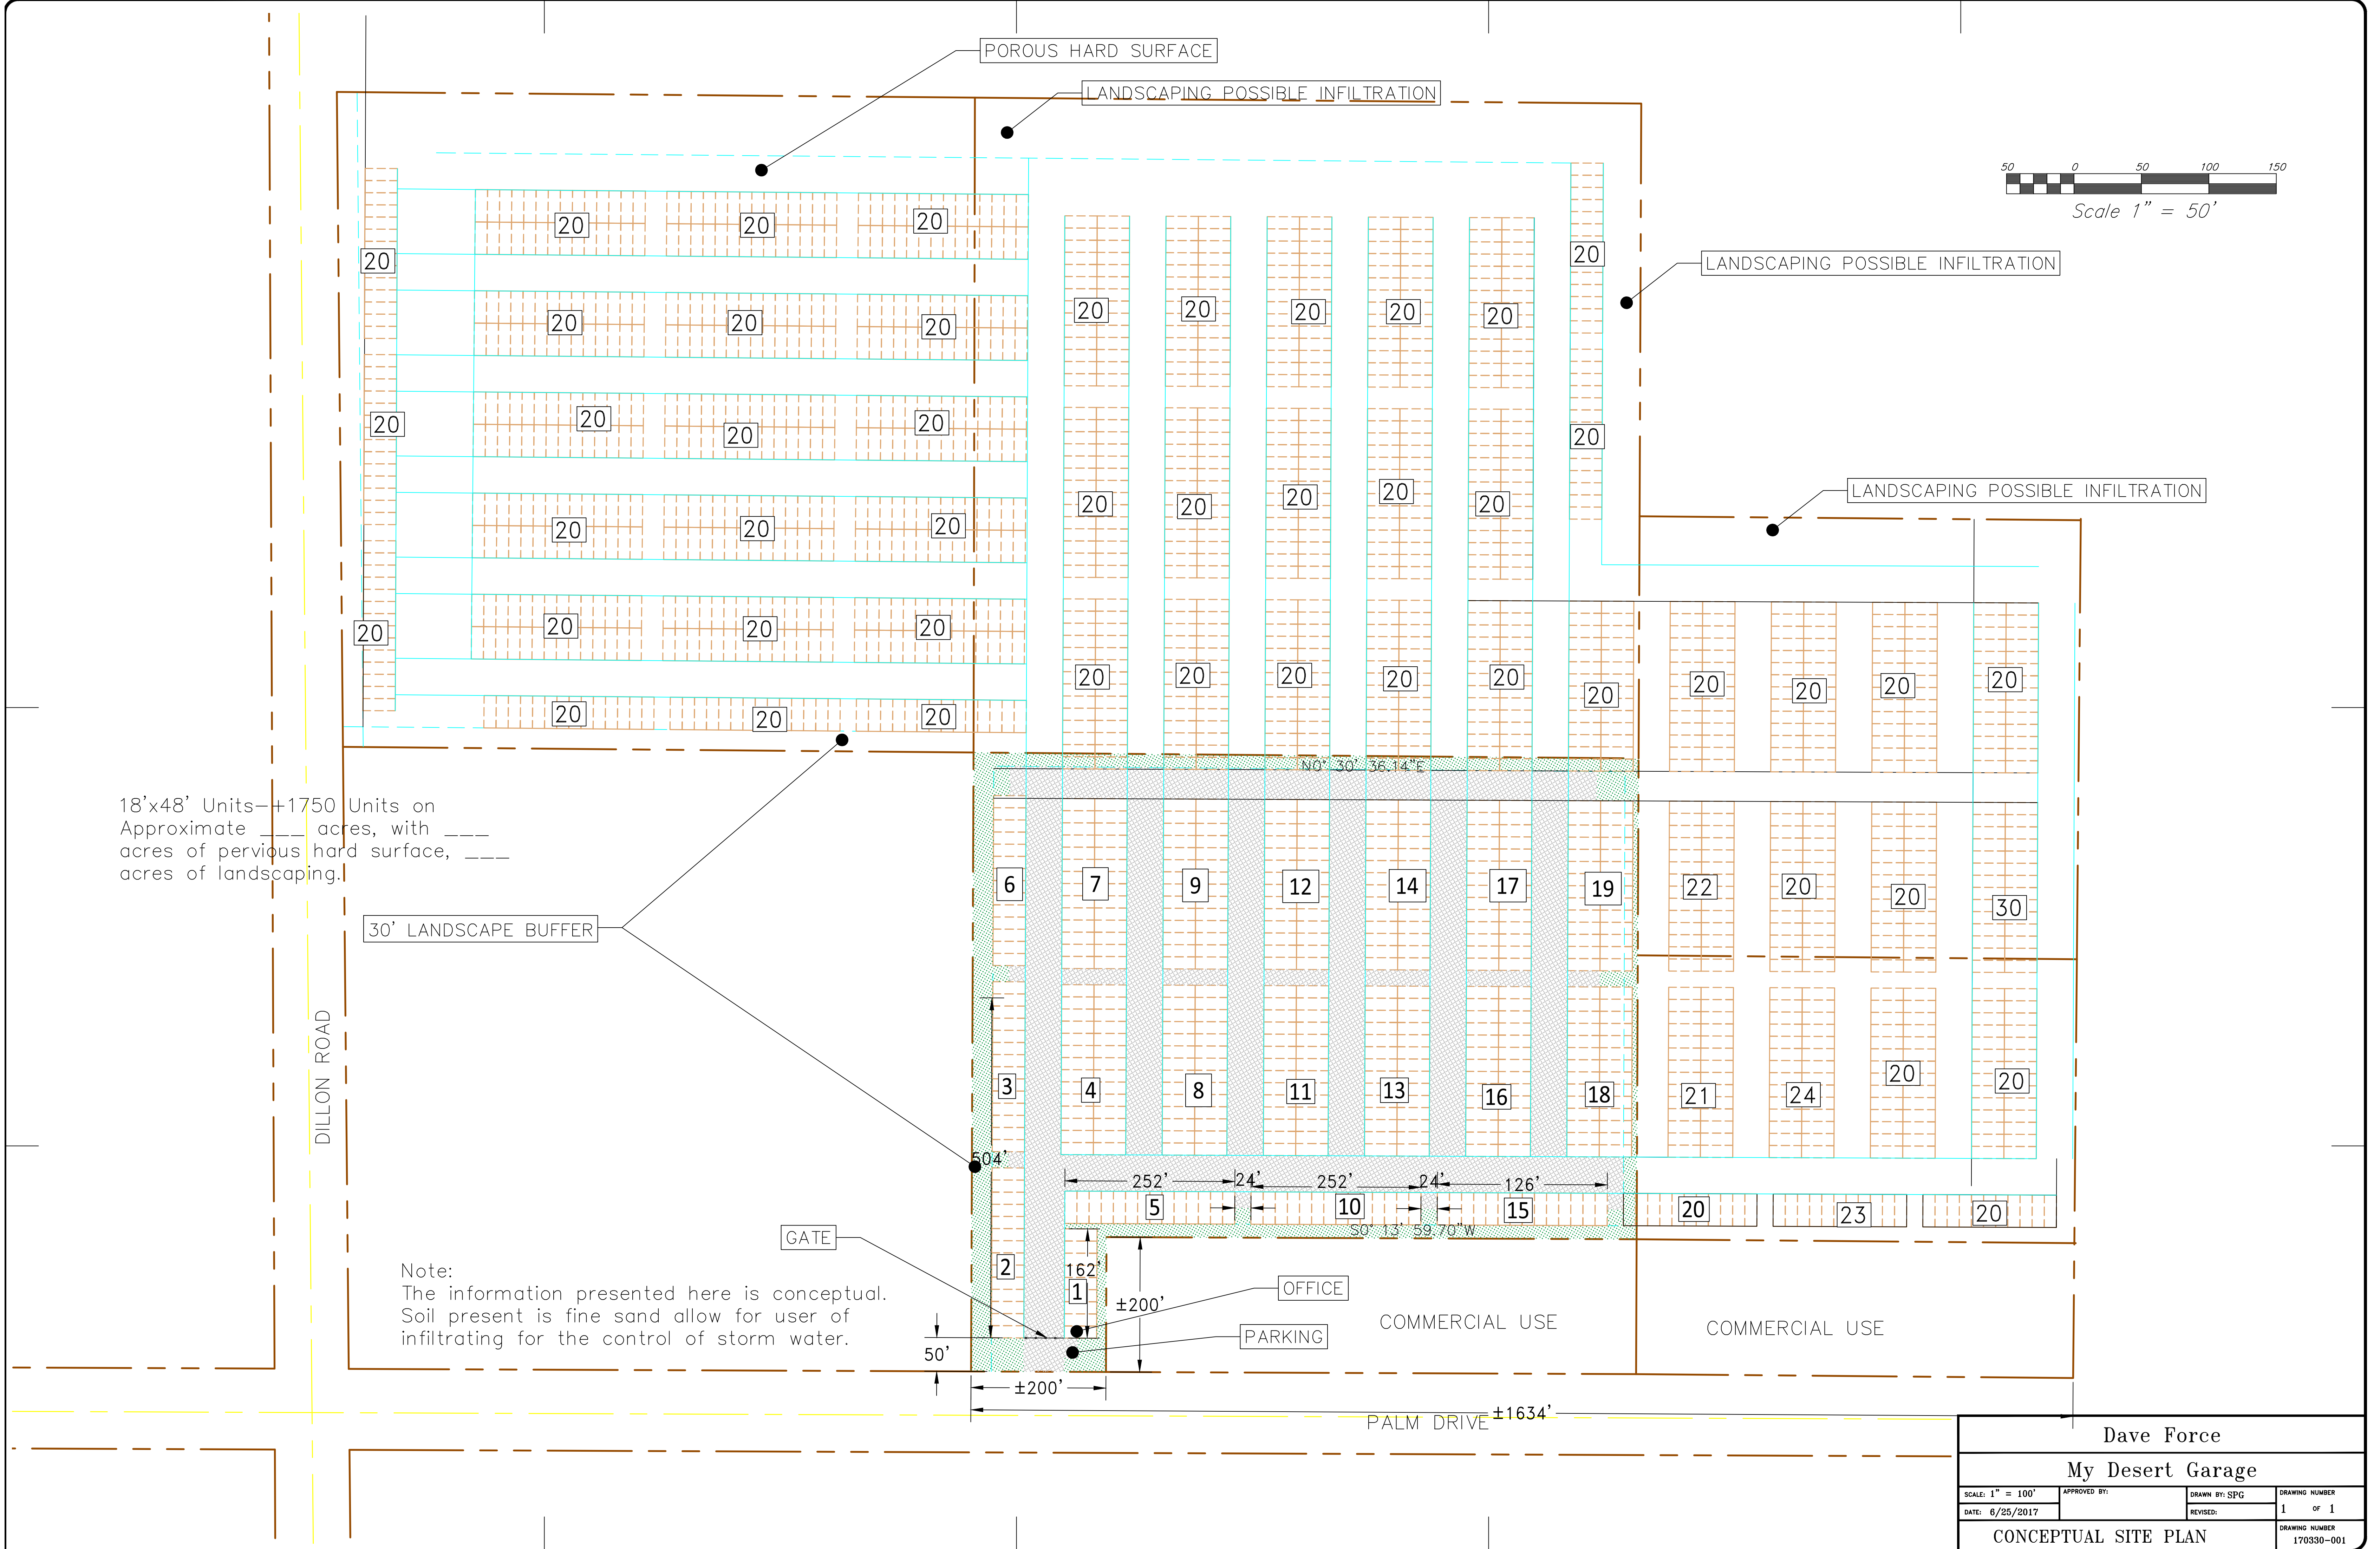

18'x48' Units—+1750 Units on
Approximate ____ acres, with ____
acres of pervious hard surface, ____
acres of landscaping.

30' LANDSCAPE BUFFER

Note:
The information presented here is conceptual.
Soil present is fine sand allow for user of
infiltrating for the control of storm water.

GATE

OFFICE

PARKING

COMMERCIAL USE

COMMERCIAL USE

Dave Force			
My Desert Garage			
SCALE: 1" = 100'	APPROVED BY:	DRAWN BY: SPG	DRAWING NUMBER
DATE: 6/25/2017	REVISD:		1 OF 1
CONCEPTUAL SITE PLAN			DRAWING NUMBER 170330-001