


NORTH ELEVATION
SCALE: 1/8" = 1'-0"

EXTERIOR ELEVATION NOTES

BUILDING NUMBERS SHALL BE EASILY VISIBLE AND LEGIBLE FROM THE STREET OR ROAD FRONTING THE PROPERTY. (CFC. SECTION 505)

KEY NOTES

- 1 CONCRETE WALL
- 2 PAINTED STANDING SEAM METAL SIDING - OCEANA DRIVE DUNN EDWARDS (DE5869)
- 3 PAINTED METAL TRIM - SAFE HARBOR DUNN EDWARDS (DE5865)
- 4 PAINTED METAL WINDOW / DOOR FRAME - SAFE HARBOR DUNN EDWARDS (DE5865)

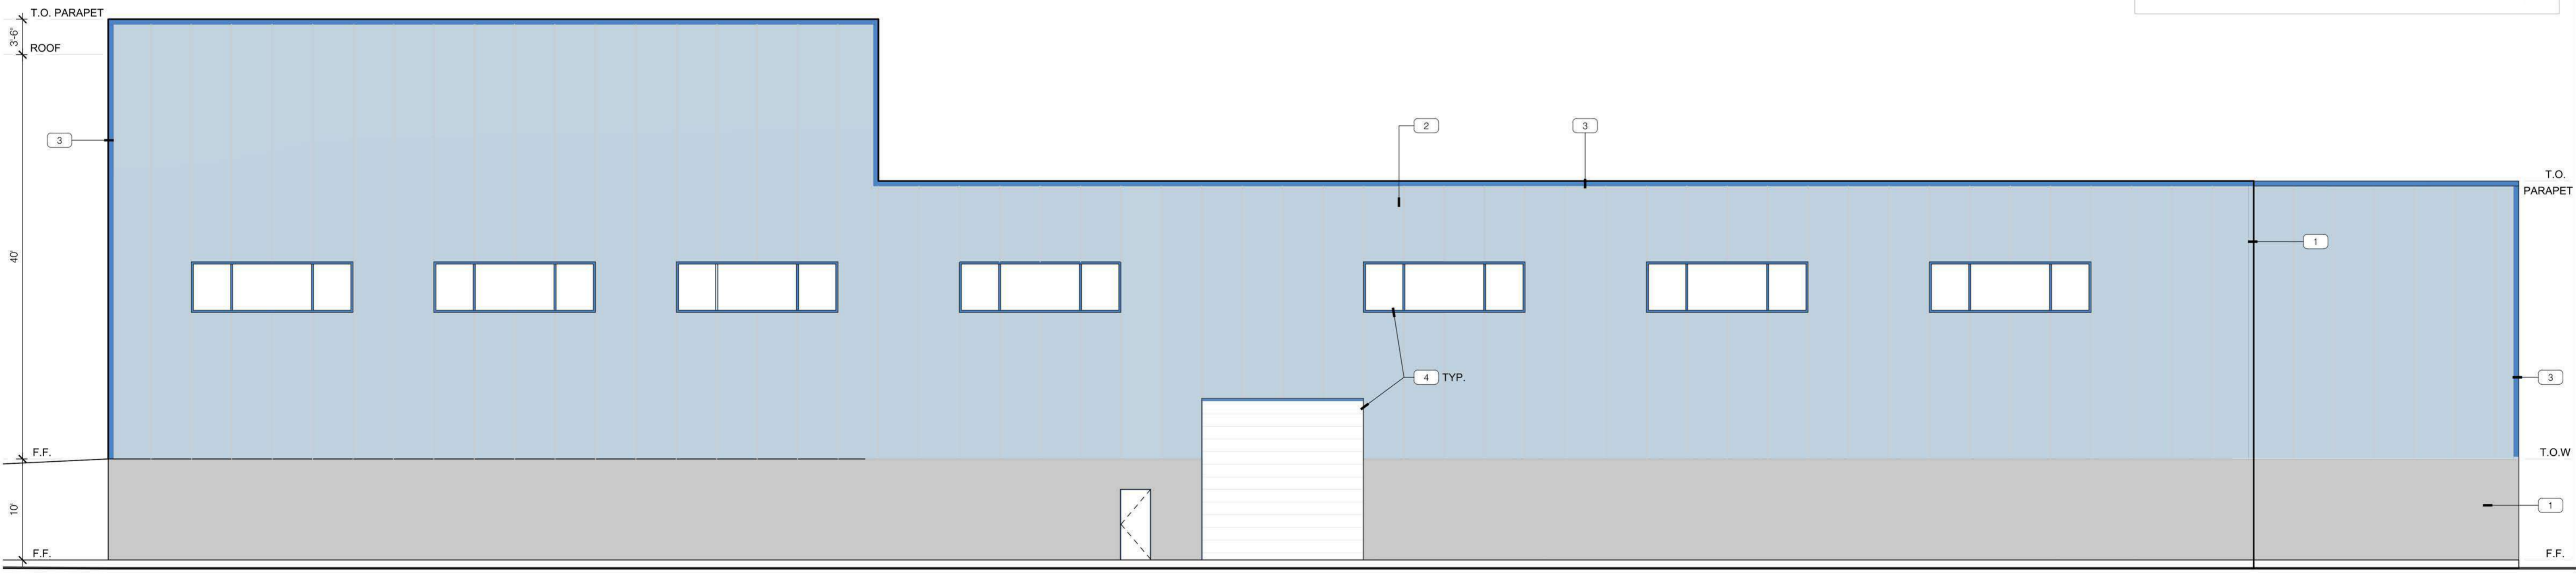

SOUTH ELEVATION
SCALE: 1/8" = 1'-0"

No.	Revision/Issue

valley design
 230 W AVENIDA VALENCIA, SAN CLEMENTE CA, 92672
 (949) 576-5869

SHEET TITLE
BUILDING ELEVATIONS

CLIENT
AD FACILITY
INDIAN AVENUE
DESERT HOT SPRINGS, CA

SCALE: AS NOTED

DATE: 01-02-20

DRAWN BY: TEAM

PROJECT NO: 1942

SHEET NO: **A5.0** OF X