


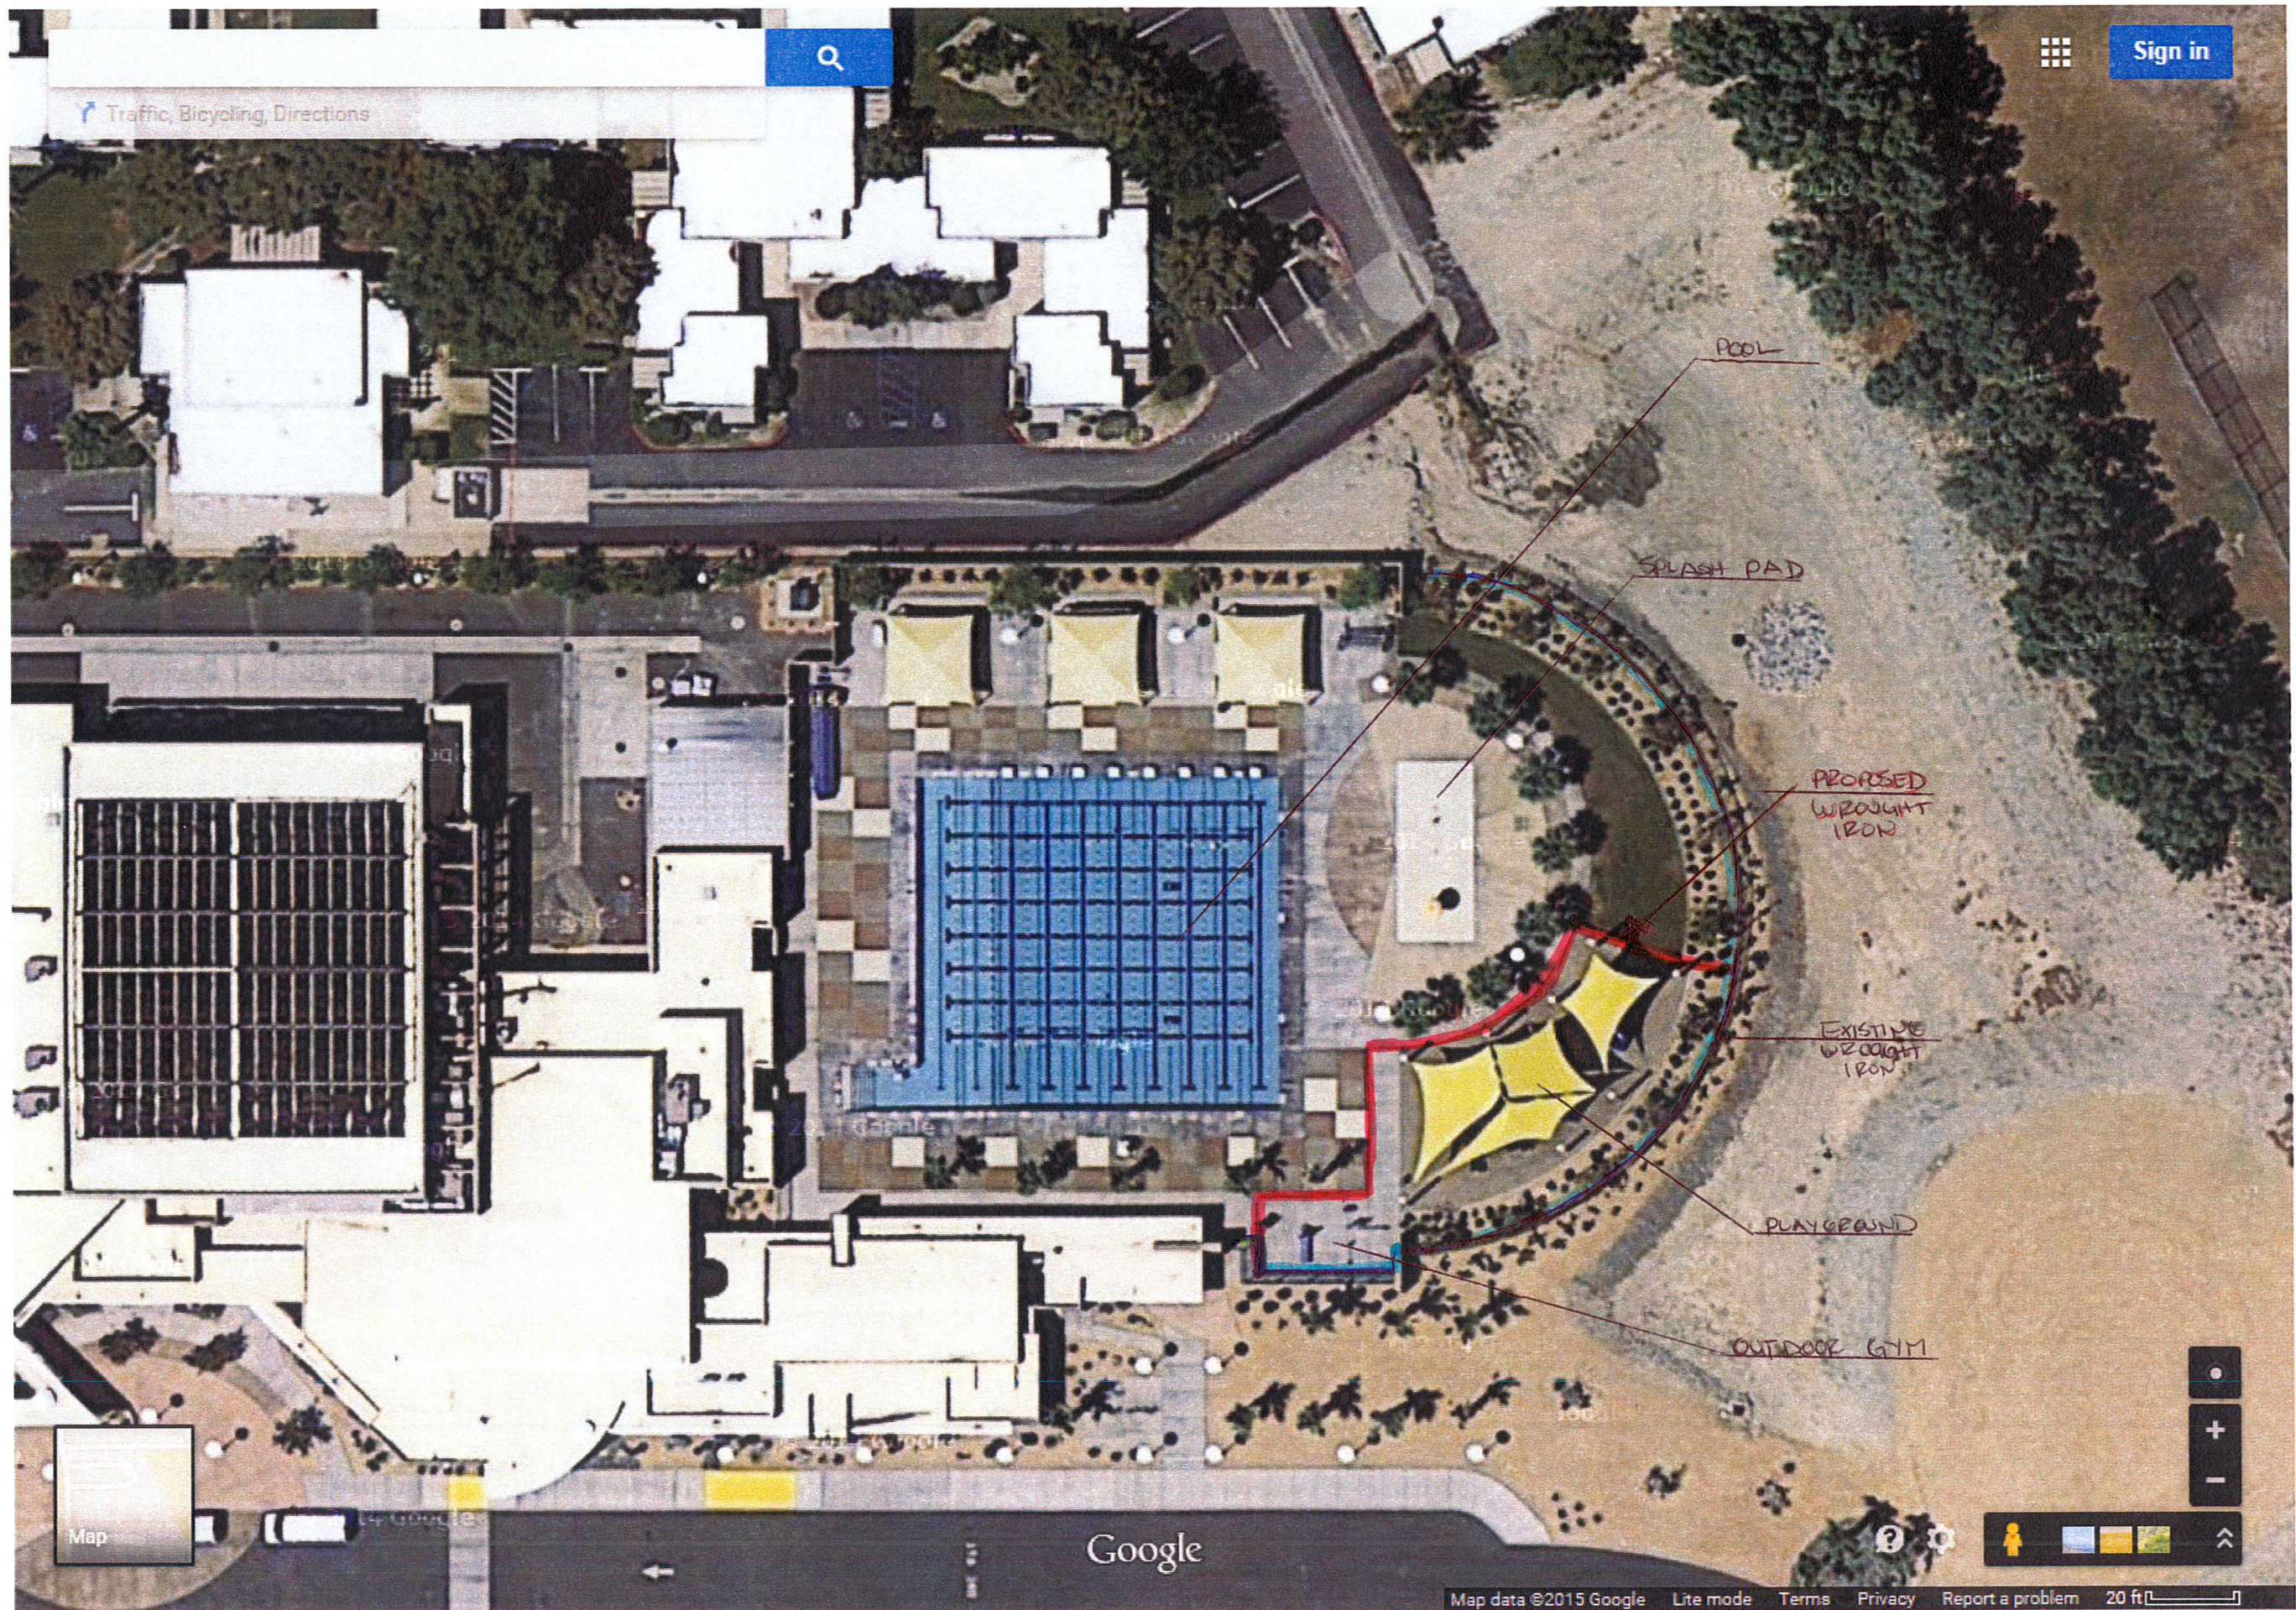

PROPOSED WROUGHT IRON = ESTIMATED 170 LINEAL FEET
EXISTING WROUGHT IRON